


REFERENCES:

- DEED VOLUMES AND PAGES AS SHOWN.
- SURVEY VOLUME 8, PAGE 217.
- SURVEY VOLUME 1, PAGE 116.
- SURVEY VOLUME D, PAGE 283.
- SURVEY VOLUME 3, PAGE 12.
- SURVEY VOLUME C, PAGE 377.
- SURVEY VOLUME D, PAGE 327.
- SURVEY VOLUME 5, PAGE 97.
- WYANDOT COUNTY CORNERSTONE RECORDS.
- WYANDOT COUNTY ROAD RECORDS.
- CABINET A, SLIDE 14, RECORDER'S OFFICE.
- ORIGINAL U. S. GOVERNMENT FIELD NOTES.
- ODOT R/W PLANS: SH 67, SEC. K-1, BR.

ALL REGIONAL PLANNING
REQUIREMENTS HAVE BEEN
APPROVED FOR THIS SURVEY
APPLICATION # N/A


SURVEY NUMBER: 10-11
VOLUME: D PAGE: 41-1
DATE FILED: 3-25-2010
PARCEL #: 05-1515-0000 06-0115-0000
06-1620-0000 06-0115-0000
06-0115-0000

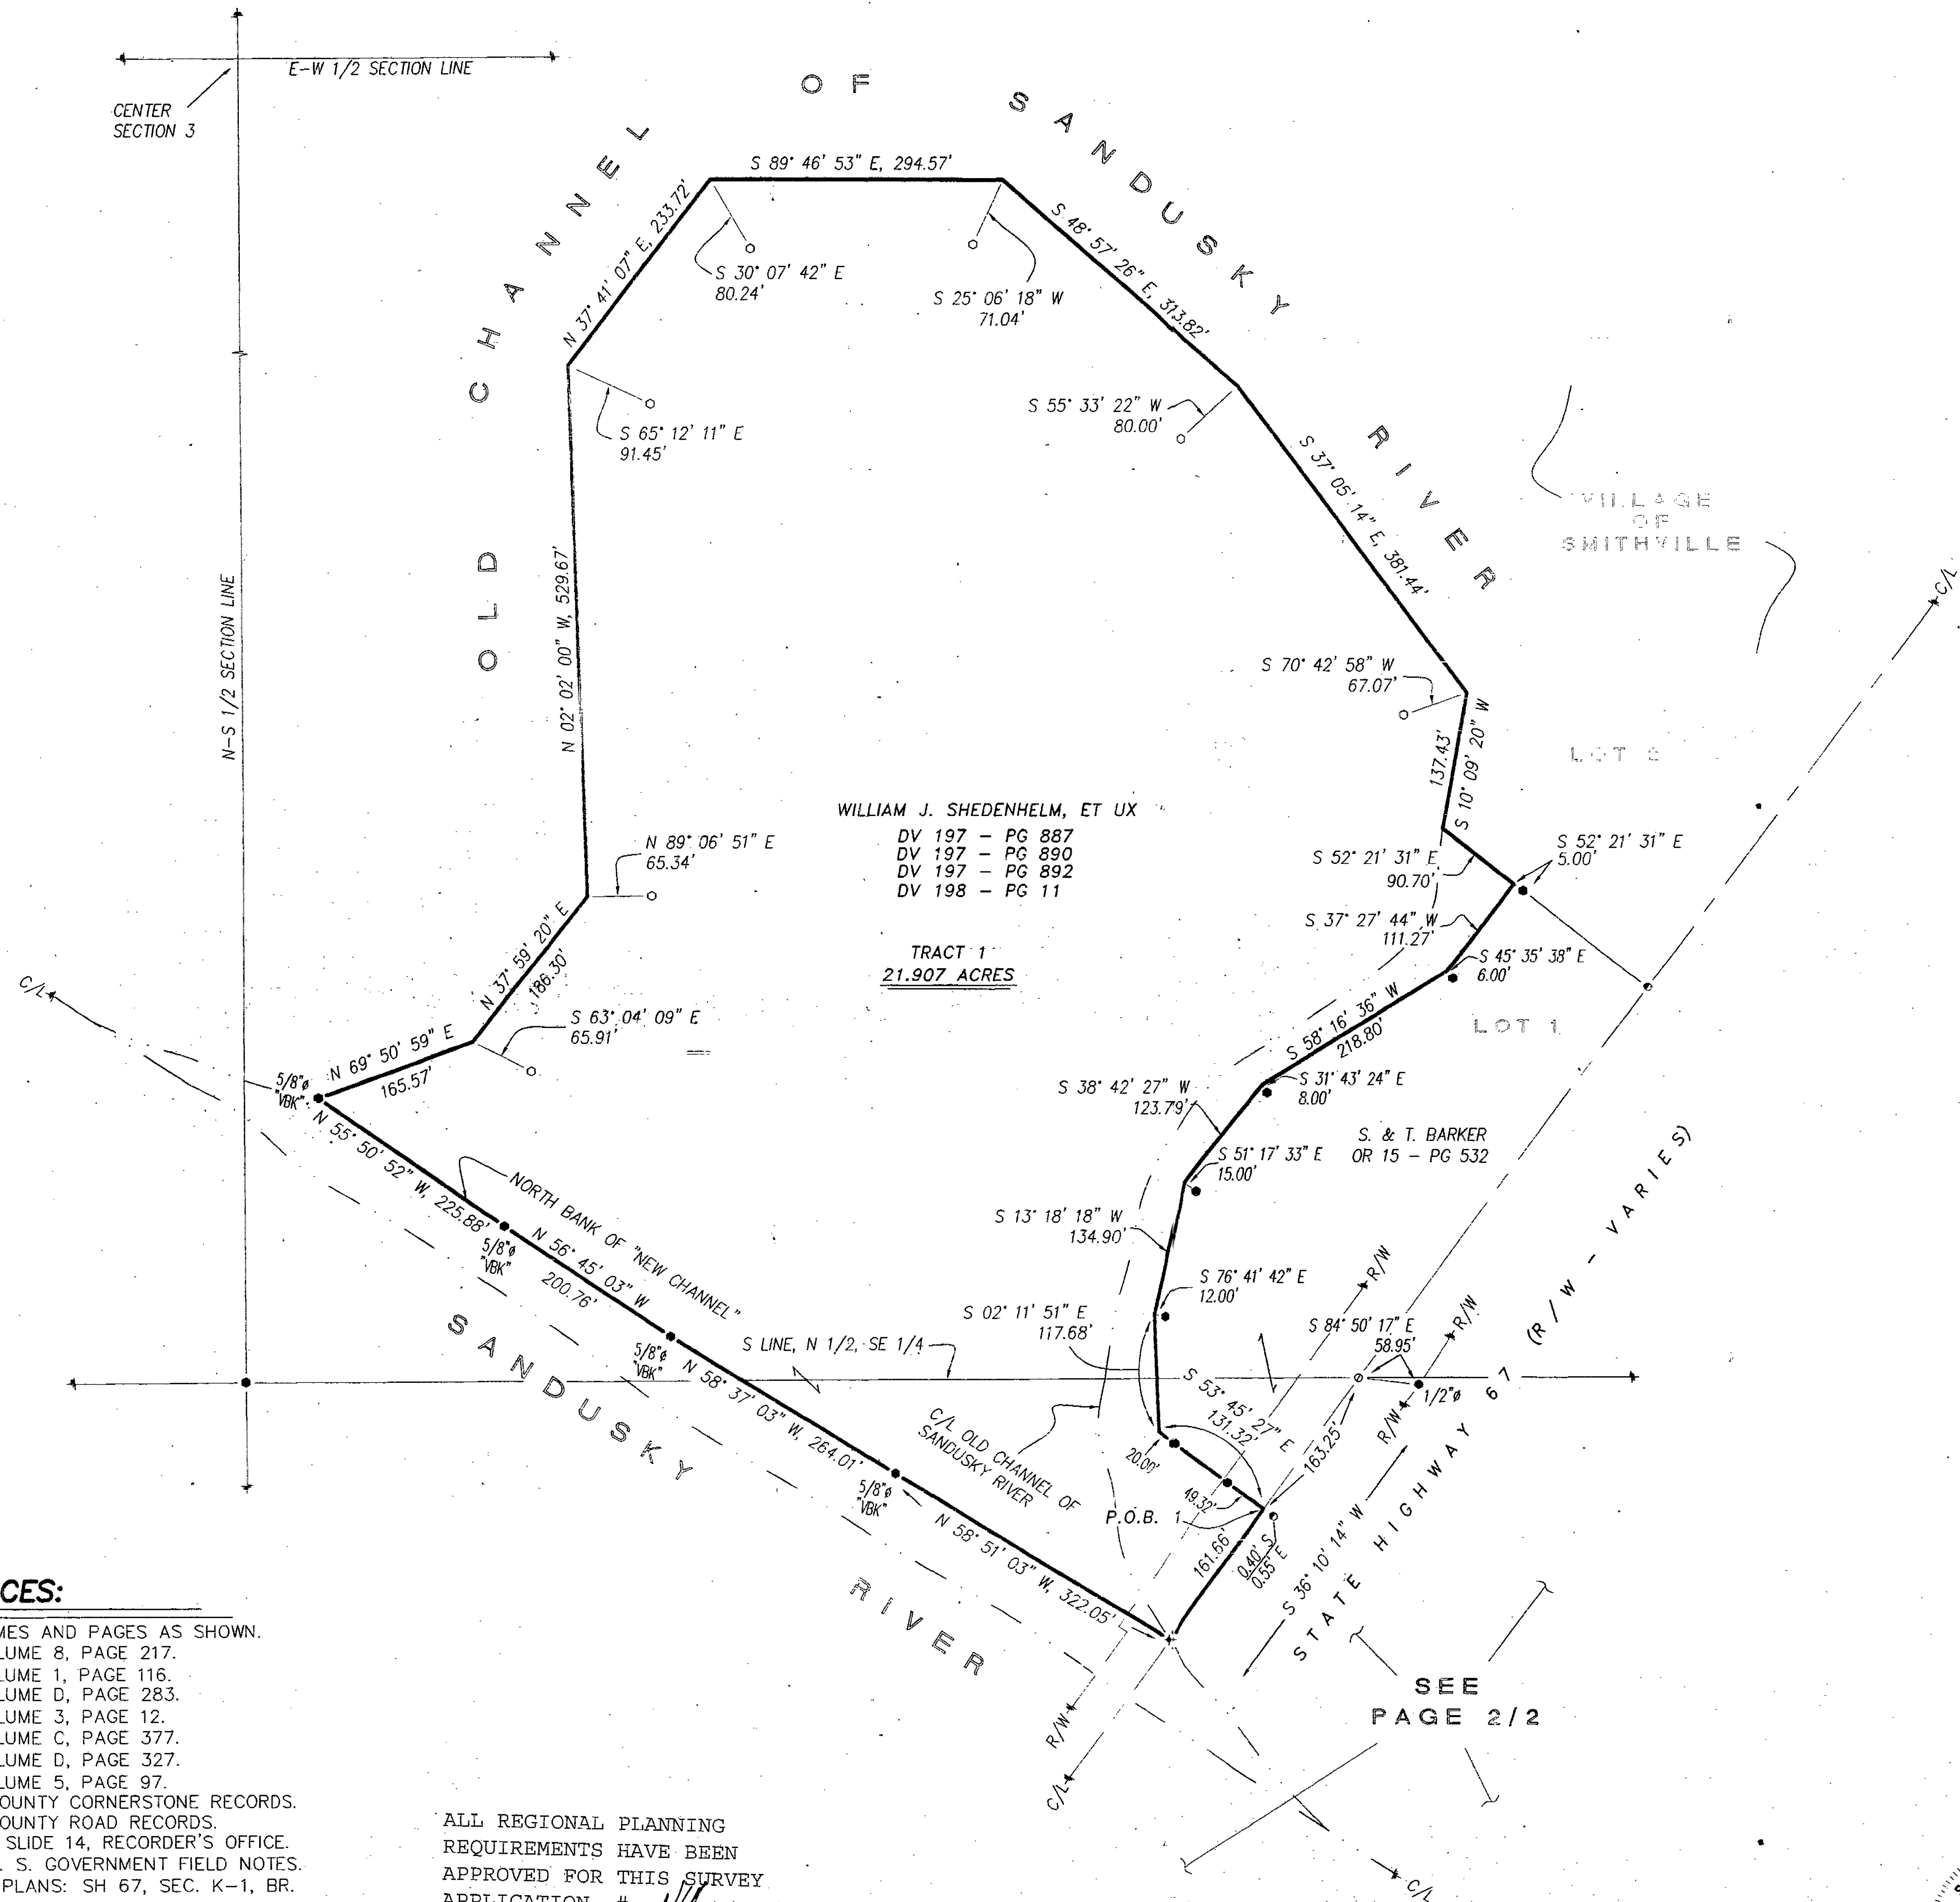

LEGEND:

SET FOUND	DESCRIPTION
⊙	MONUMENT
⊙	RAILROAD SPIKE
⊙	NAIL
⊙	IRON PIPE
⊙	DRILL HOLE
⊙	5/8" IRON ROD WITH PERSONALIZED CAP
⊙	IRON ROD (5/8" W/ HANK CAP UNLESS OTHERWISE NOTED)
⊙	STONE
⊙	MONUMENT BOX
⊙	DEED
⊙	PLAT
⊙	MEASURED
⊙	CALCULATED
⊙	DIAMETER
⊙	SURVEY RECORD
⊙	HOUSE
⊙	GARAGE
⊙	BARN
⊙	SHED
⊙	FENCE
⊙	CENTERLINE
⊙	RIGHT-OF-WAY
⊙	PROPERTY LINE
⊙	POST

NOTE: THIS SURVEY DOES NOT INCLUDE A TITLE SEARCH. EASEMENTS OR OTHER ENCUMBRANCES ON OR OVER THE LAND ARE NOT SHOWN ON THIS SURVEY. ANY BUILDINGS OR OTHER STRUCTURES NOT TO SCALE. I HEREBY DECLARE THAT I HAVE SURVEYED THE ABOVE DESCRIBED PROPERTY DURING FEBRUARY, 2010. THIS SURVEY IS SUBJECT TO ALL LEGAL HIGHWAYS, EASEMENTS, RESTRICTIONS, LEASES OF RECORD AND OF RECORDS IN RESPECTIVE UTILITY OFFICES. THE BEARINGS REFERRED TO HEREON ARE BASED ON AN ASSUMED MERIDIAN AND ARE ONLY FOR THE PURPOSE OF ANGULAR MEASUREMENT.

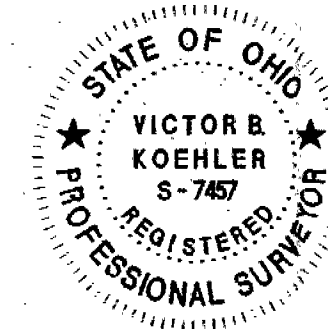


VICTOR B. KOEHLER, P.S. NO. 7457 DATE 03-10-10

SURVEY FOR: THE ESTATE OF WILLIAM J. SHEDENHELM
BEING PARCELS OF LAND SITUATED IN THE VILLAGE OF SMITHVILLE AND
IN PART OF THE SOUTHEAST QUARTER OF SECTION 3, T-2-S,
R-14-E, CRANE TOWNSHIP, WYANDOT COUNTY, OHIO



DRAWN:	REVISIONS:
DAL	CHECKED: VBK
02-23-10	03-08-10
1	2
09158-S	

KOEHLER SURVEYING, INC.
P. O. BOX 28 UPPER SANDUSKY, OHIO 43351 419-294-5388

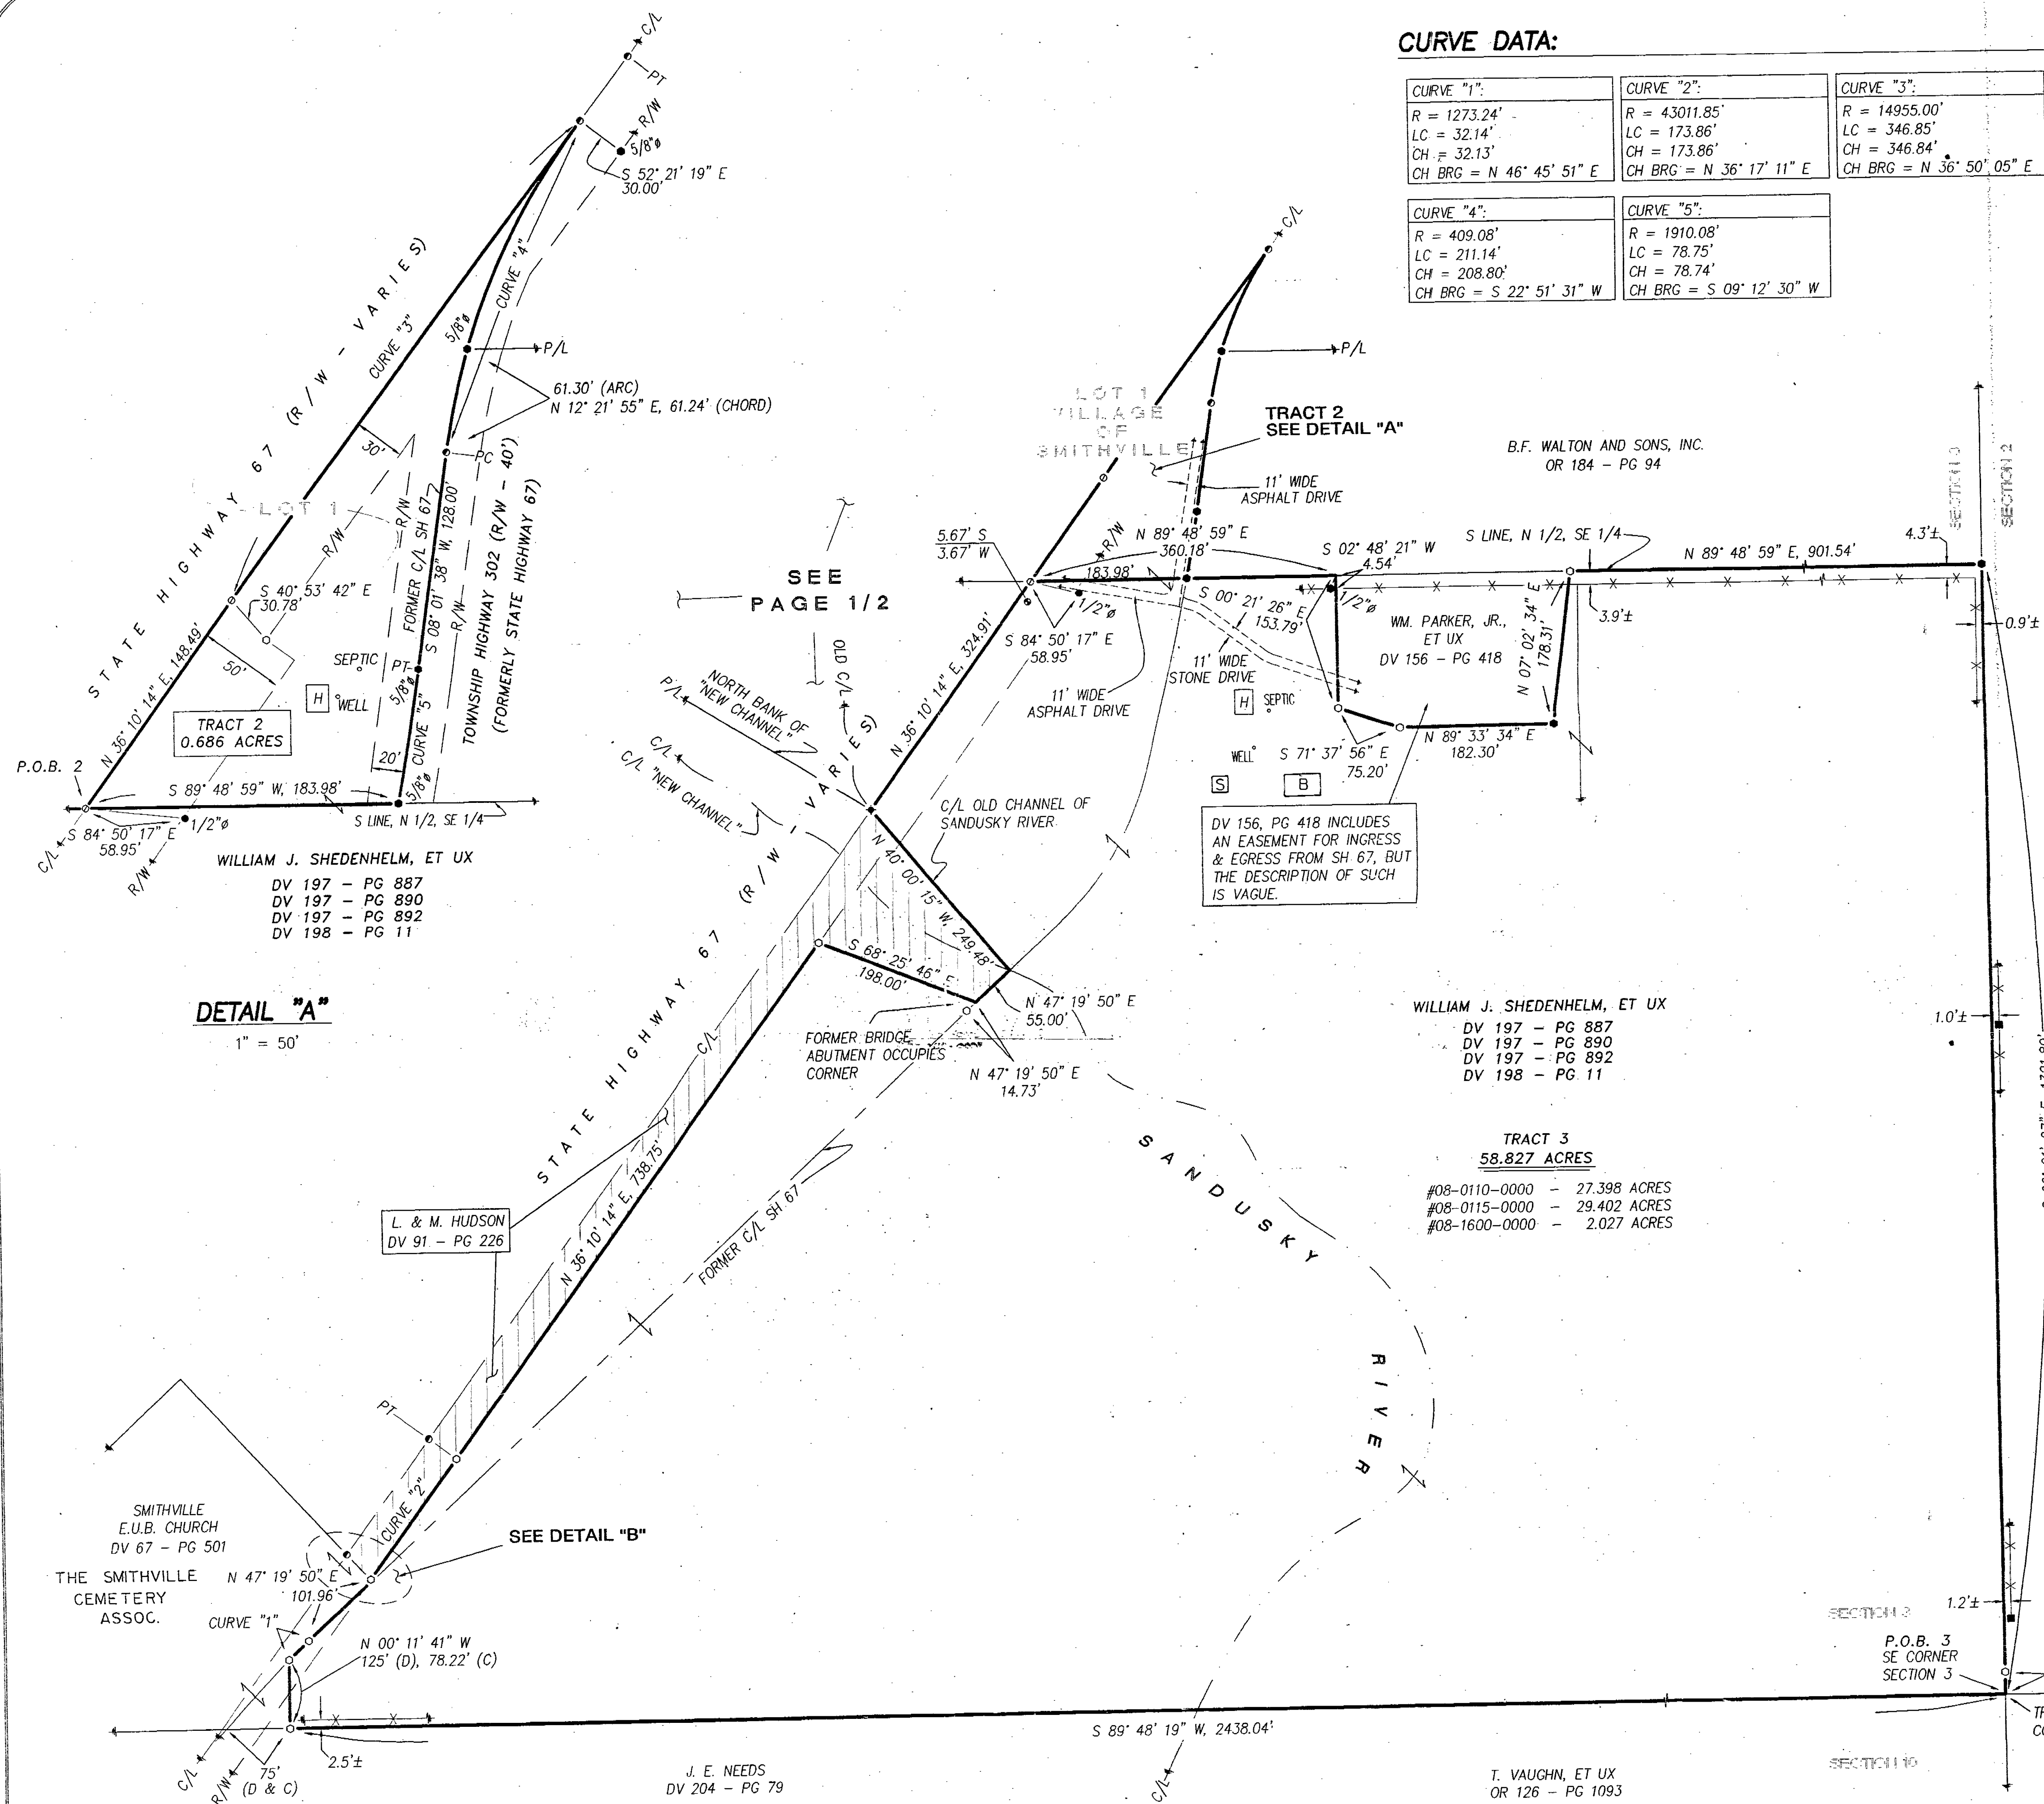

CURVE DATA:

CURVE "1": R = 1273.24' LC = 32.14' CH = 32.13' CH BRG = N 46° 45' 51" E	CURVE "2": R = 43011.85' LC = 173.86' CH = 173.86' CH BRG = N 36° 17' 11" E	CURVE "3": R = 14955.00' LC = 346.85' CH = 346.84' CH BRG = N 36° 50' 05" E
CURVE "4": R = 409.08' LC = 211.14' CH = 208.80' CH BRG = S 22° 51' 31" W	CURVE "5": R = 1910.08' LC = 78.75' CH = 78.74' CH BRG = S 09° 12' 30" W	

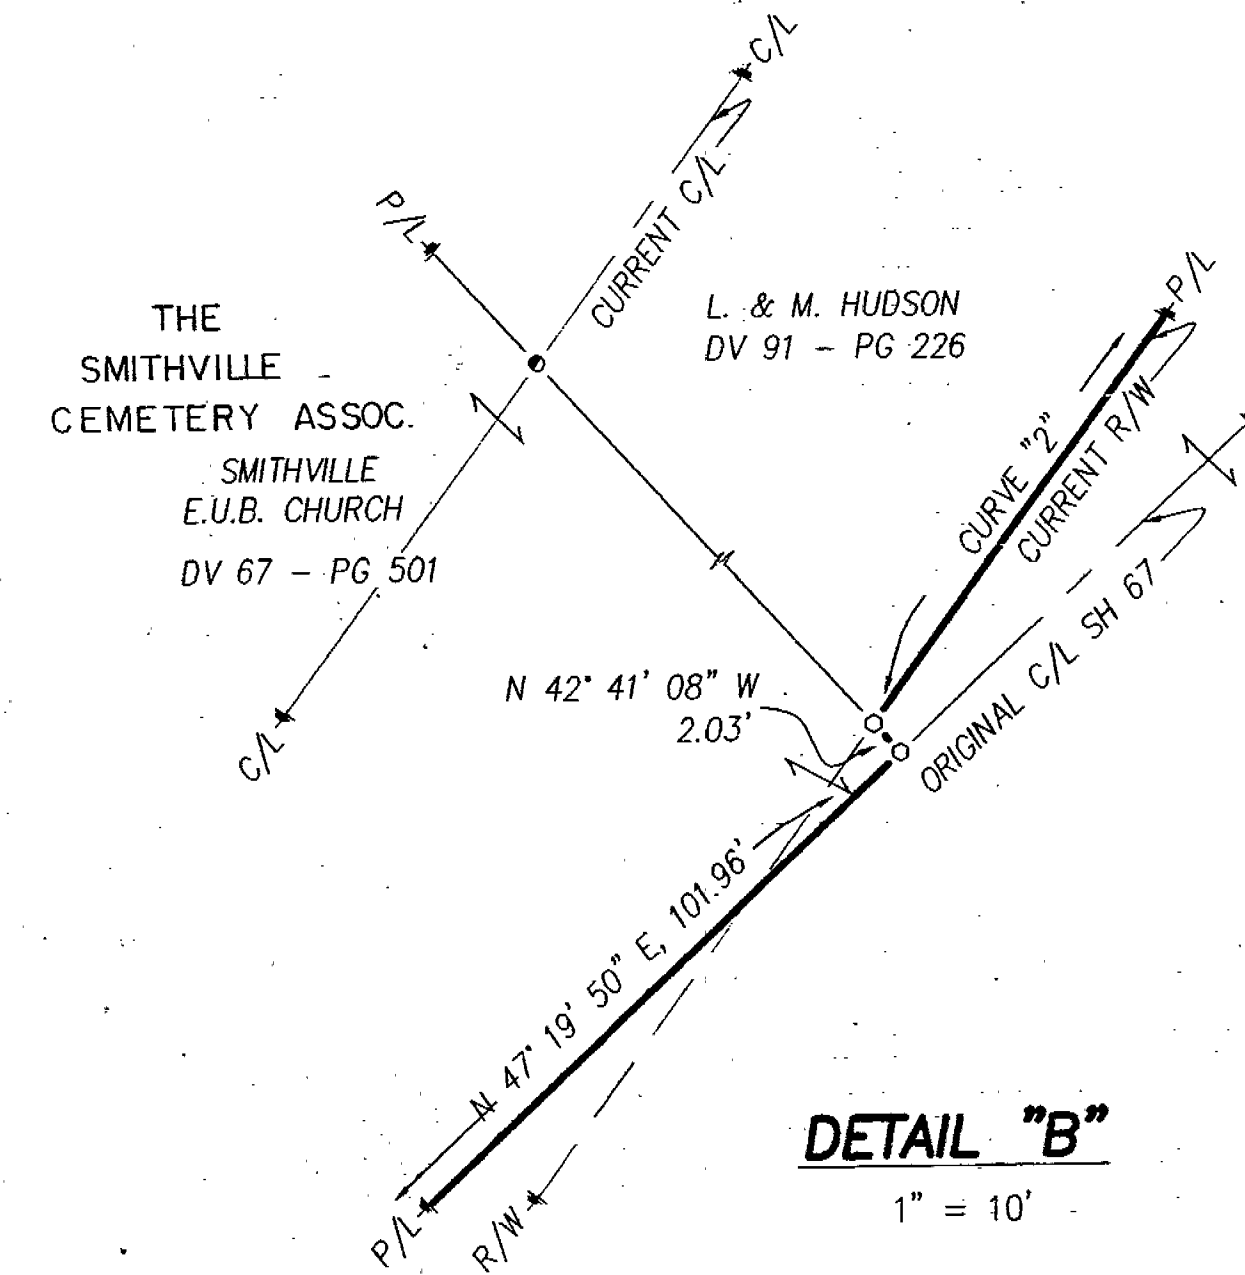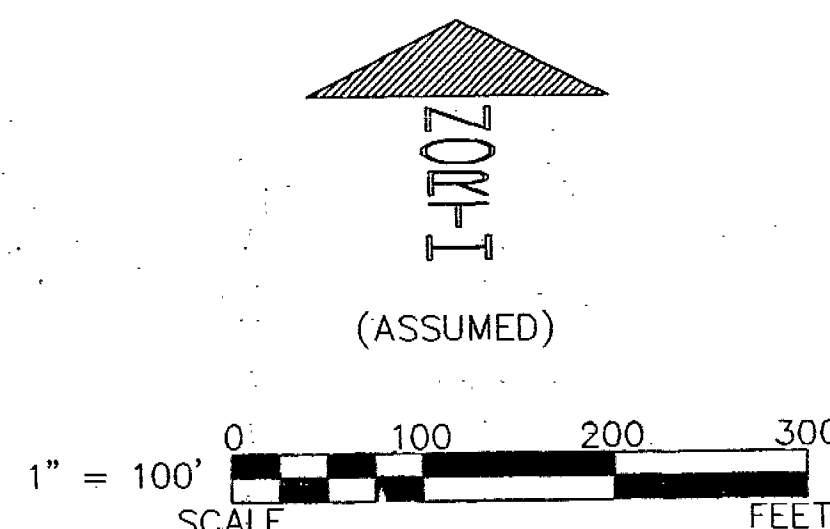

LEGEND:

SET FOUND	DESCRIPTION
⊙	MONUMENT
⊕	RAILROAD SPIKE
⊖	NAIL
⊗	IRON PIPE
⊘	DRILL HOLE
⊙	5/8" IRON ROD WITH PERSONALIZED CAP
⊙	IRON ROD
⊙	STONE
⊙	MONUMENT BOX
⊙	DEED
⊙	PLAT
⊙	MEASURED
⊙	CALCULATED
⊙	DIAMETER
⊙	SURVEY RECORD
⊙	HOUSE
⊙	GARAGE
⊙	BARN
⊙	SHED
⊙	FENCE
C/L	CENTERLINE
R/W	RIGHT-OF-WAY
P/L	PROPERTY LINE
■	POST

NOTE: THIS SURVEY DOES NOT INCLUDE A TITLE SEARCH. EASEMENTS OR OTHER ENCUMBRANCES ON OR OVER THE LAND ARE NOT SHOWN ON THIS SURVEY. ANY BUILDINGS OR OTHER STRUCTURES NOT TO SCALE. I HEREBY DECLARE THAT I HAVE SURVEYED THE ABOVE DESCRIBED PROPERTY DURING FEBRUARY, 2010. THIS SURVEY IS SUBJECT TO ALL LEGAL HIGHWAYS, EASEMENTS, RESTRICTIONS, LEASES OF RECORD, AND OF RECORDS IN RESPECTIVE UTILITY OFFICES. THE BEARINGS REFERRED TO HEREON ARE BASED ON AN ASSUMED MERIDIAN AND ARE ONLY FOR THE PURPOSE OF ANGULAR MEASUREMENT.



VICTOR B. KOEHLER, P.S. No. 7457 DATE 03-10-10

SURVEY NUMBER: 10-11
VOLUME: D PAGE: 412-R
DATE FILED: 3-15-2010
PARCEL #: 03-1576-0000 03-0115-0000 03-1600-0000 03-0210-0000
ALL REGIONAL PLANNING REQUIREMENTS HAVE BEEN APPROVED FOR THIS SURVEY APPLICATION # N/A

KOEHLER SURVEYING, INC.
P. O. BOX 28 UPPER SANDUSKY, OHIO 43351 419-294-5388

SURVEY FOR: THE ESTATE OF WILLIAM J. SHEDENHELM
BEING PARCELS OF LAND SITUATED IN THE VILLAGE OF SMITHVILLE AND IN PART OF THE SOUTHEAST QUARTER OF SECTION 3, T-2-S, R-14-E, CRANE TOWNSHIP, WYANDOT COUNTY, OHIO

DRAWN: DAL	CHECKED: VBK	REVISIONS:
02-23-10	03-08-10	
2	2	

09158-S