



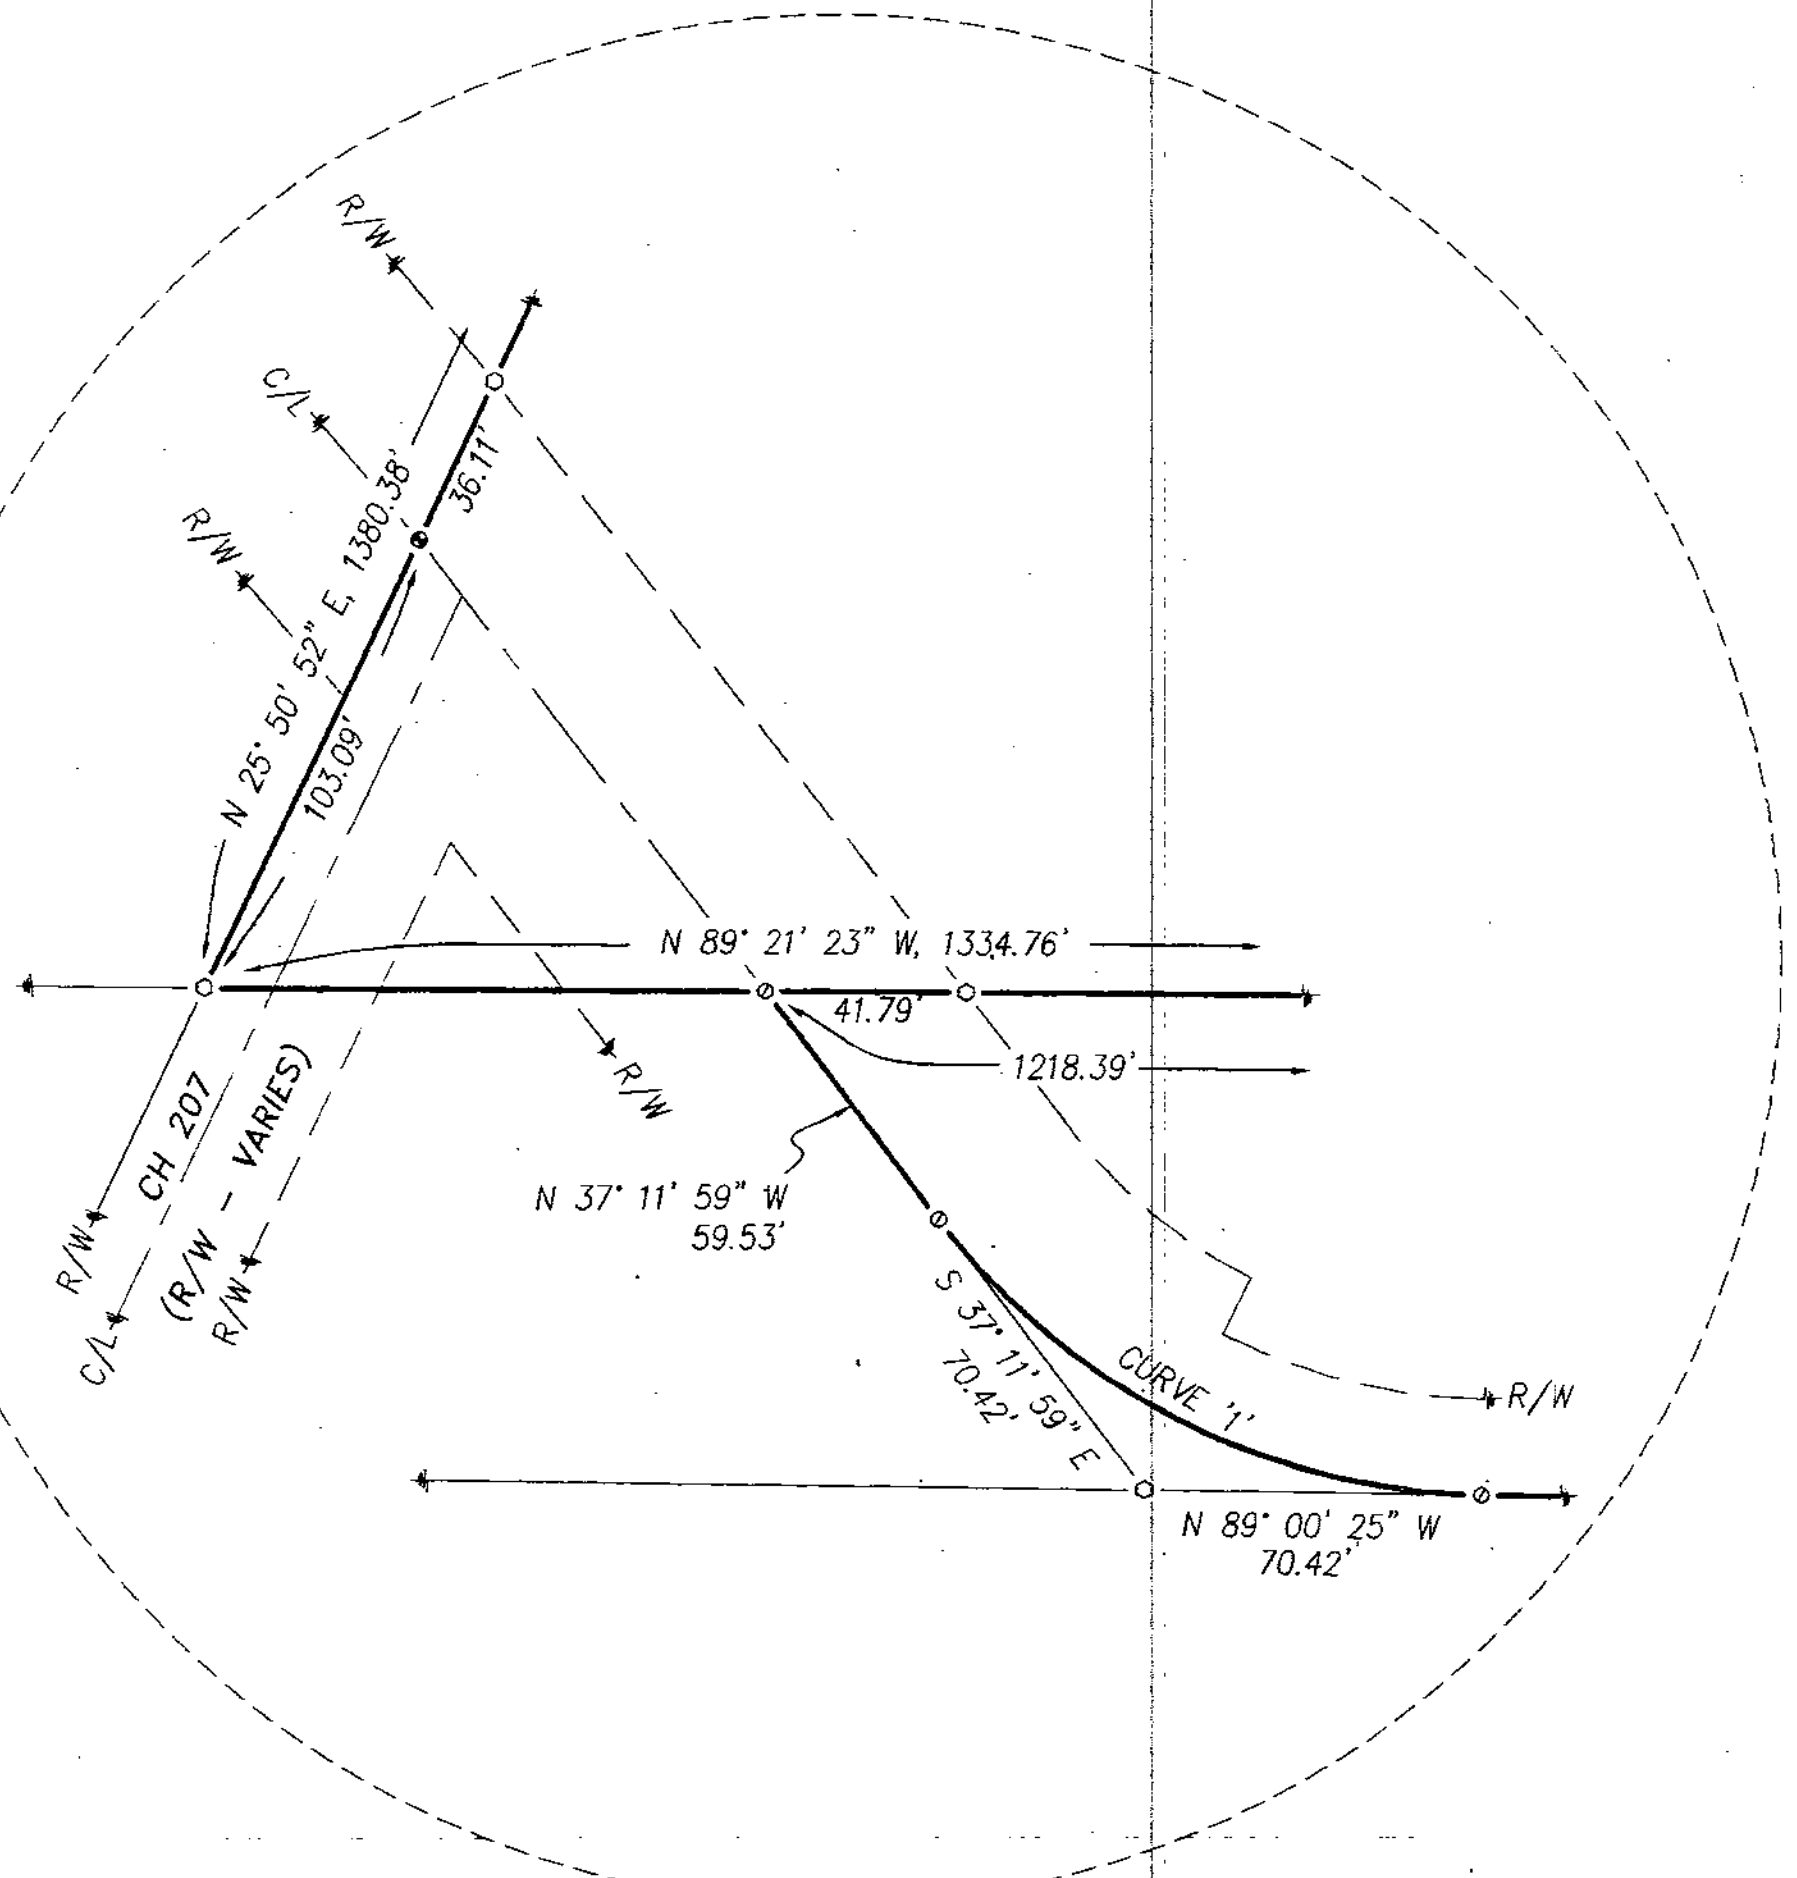

DETAIL
1" = 40'

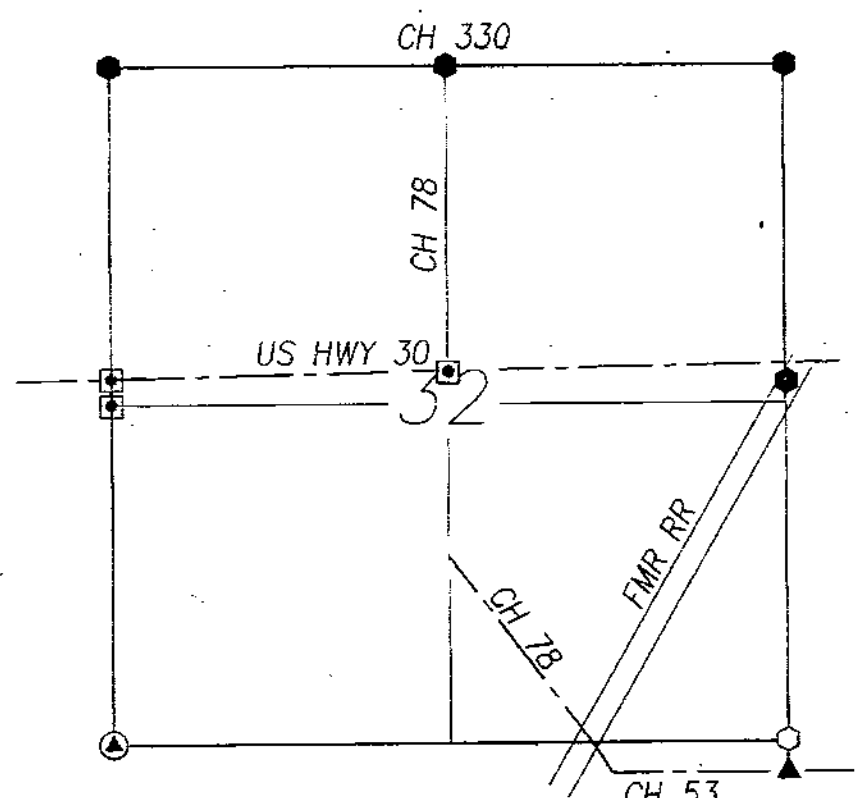

SECTION OVERVIEW
NOT TO SCALE

M. HEMPY-GORDON, TRUSTEE,
OR 157 - PG 165 ETAL
DV 216 - PG 159

K. C. BASH, ET UX
DV 217 - PG 355

GAIL L. SEARFOSS
DV 186 - PG 398
DV 186 - PG 506
DV 188 - PG 372
DV 190 - PG 227

TRACT 1
30.781 ACRES

TRACT 2
2.851 ACRES

ALL REGIONAL PLANNING
REQUIREMENTS HAVE BEEN
APPROVED FOR THIS SURVEY
APPLICATION # N/A

SURVEY NUMBER: 10-15
VOLUME: D PAGE: 413
DATE FILED: 4-8-2010
PARCEL #: 29-0640-0000

CURVE DATA:

CURVE '1'	CURVE '2'
R = 145.00'	R = 8152.16'
LC = 131.11'	LC = 62.66'
CH = 126.69'	CH = 62.66'
CH BRG = N 63° 06' 12" W	CH BRG = N 26° 04' 04" E

FORMER RAILROAD
N 25° 30' 52" E, 1380.38'

S 89° 26' 32" E, 714.12' (SR), 718.42' (C)
N LINE, S 1/2, SE 1/4

P.O.B. 1 & 2
SE CORNER
SECTION 32

S 00° 34' 22" W
109.56' (SR & C)

NE CORNER, SECTION 5
JACKSON TWP., HARDIN CO.

REFERENCES:

- DEED VOLUMES AND PAGES AS SHOWN.
- SURVEY VOLUME 3, PAGE 54.
- SURVEY VOLUME 3, PAGE 68.
- SURVEY VOLUME 3, PAGE 377.
- SURVEY VOLUME 6, PAGE 520.
- SURVEY VOLUME 7, PAGE 94.
- SURVEY VOLUME 3, PAGE 426.
- SURVEY VOLUME 2, PAGE 159.
- SURVEY VOLUME 2, PAGE 3.
- WYANDOT COUNTY CORNERSTONE RECORDS.
- WYANDOT COUNTY ROAD RECORDS.
- ORIGINAL U. S. GOVERNMENT FIELD NOTES.
- RESPECTIVE RAILROAD RIGHT-OF-WAY PLANS.
- U. S. RT 30 PLANS: HAN/WYA-30-30.560/
0.000 (18.99)(0.00)
- SURVEY VOLUME D, PAGE 188





NOTE: THIS SURVEY DOES NOT INCLUDE A TITLE SEARCH.
EASEMENTS OR OTHER ENCUMBRANCES ON OR
OVER THE LAND ARE NOT SHOWN ON THIS SURVEY.
ANY BUILDINGS OR OTHER STRUCTURES NOT TO SCALE.
I HEREBY DECLARE THAT I HAVE SURVEYED THE ABOVE
DESCRIBED PROPERTY DURING MARCH, 2010.
THIS SURVEY IS SUBJECT TO ALL LEGAL HIGHWAYS,
EASEMENTS, RESTRICTIONS, LEASES OF RECORD
AND OF RECORDS IN RESPECTIVE UTILITY OFFICES.
THE BEARINGS REFERRED TO HEREON ARE BASED
ON AN ASSUMED MERIDIAN AND ARE ONLY FOR
THE PURPOSE OF ANGULAR MEASUREMENT.

VICTOR B. KOEHLER, P.S. NO. 7457
DATE 03-24-10

LEGEND:

SET	FOUND	DESCRIPTION
⊙	⊙	MONUMENT
⊙	⊙	RAILROAD SPIKE
⊙	⊙	NAIL
⊙	⊙	IRON PIPE
⊙	⊙	DRILL HOLE
⊙	⊙	5/8" IRON ROD WITH PERSONALIZED CAP
⊙	⊙	IRON ROD
⊙	⊙	STONE
⊙	⊙	MONUMENT BOX
⊙	⊙	DEED
⊙	⊙	PLAT
⊙	⊙	MEASURED
⊙	⊙	CALCULATED
⊙	⊙	DIAMETER
⊙	⊙	SURVEY RECORD
⊙	⊙	HOUSE
⊙	⊙	GARAGE
⊙	⊙	BARN
⊙	⊙	SHED
⊙	⊙	FENCE
⊙	⊙	C/L
⊙	⊙	R/W
⊙	⊙	P/L
⊙	⊙	POST

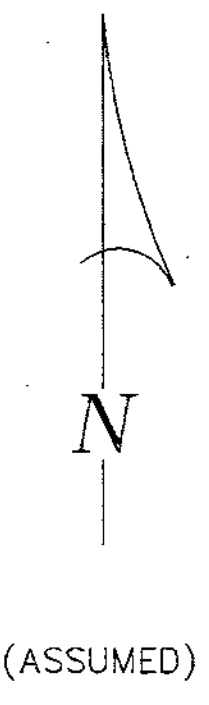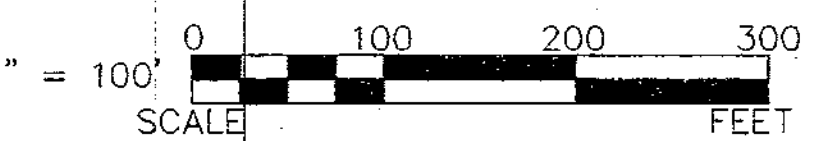

SURVEY FOR: GAIL SEARFOSS ESTATE

BEING A PARCEL OF LAND SITUATED IN PART OF THE
SOUTHEAST QUARTER OF SECTION 32, T-2-S, R-12-E,
RICH AND TOWNSHIP, WYANDOT COUNTY, OHIO

REVISIONS:

CHECKED:	DATE:
VBK	03-17-10
DRAWN:	DATE:
DAL	03-16-10

1 / 1
10007-S

KOEHLER SURVEYING, INC.
P. O. BOX 28
UPPER SANDUSKY, OHIO 43351
419-294-5388