


SALEM 28-02-13
VOL. D - PG 415

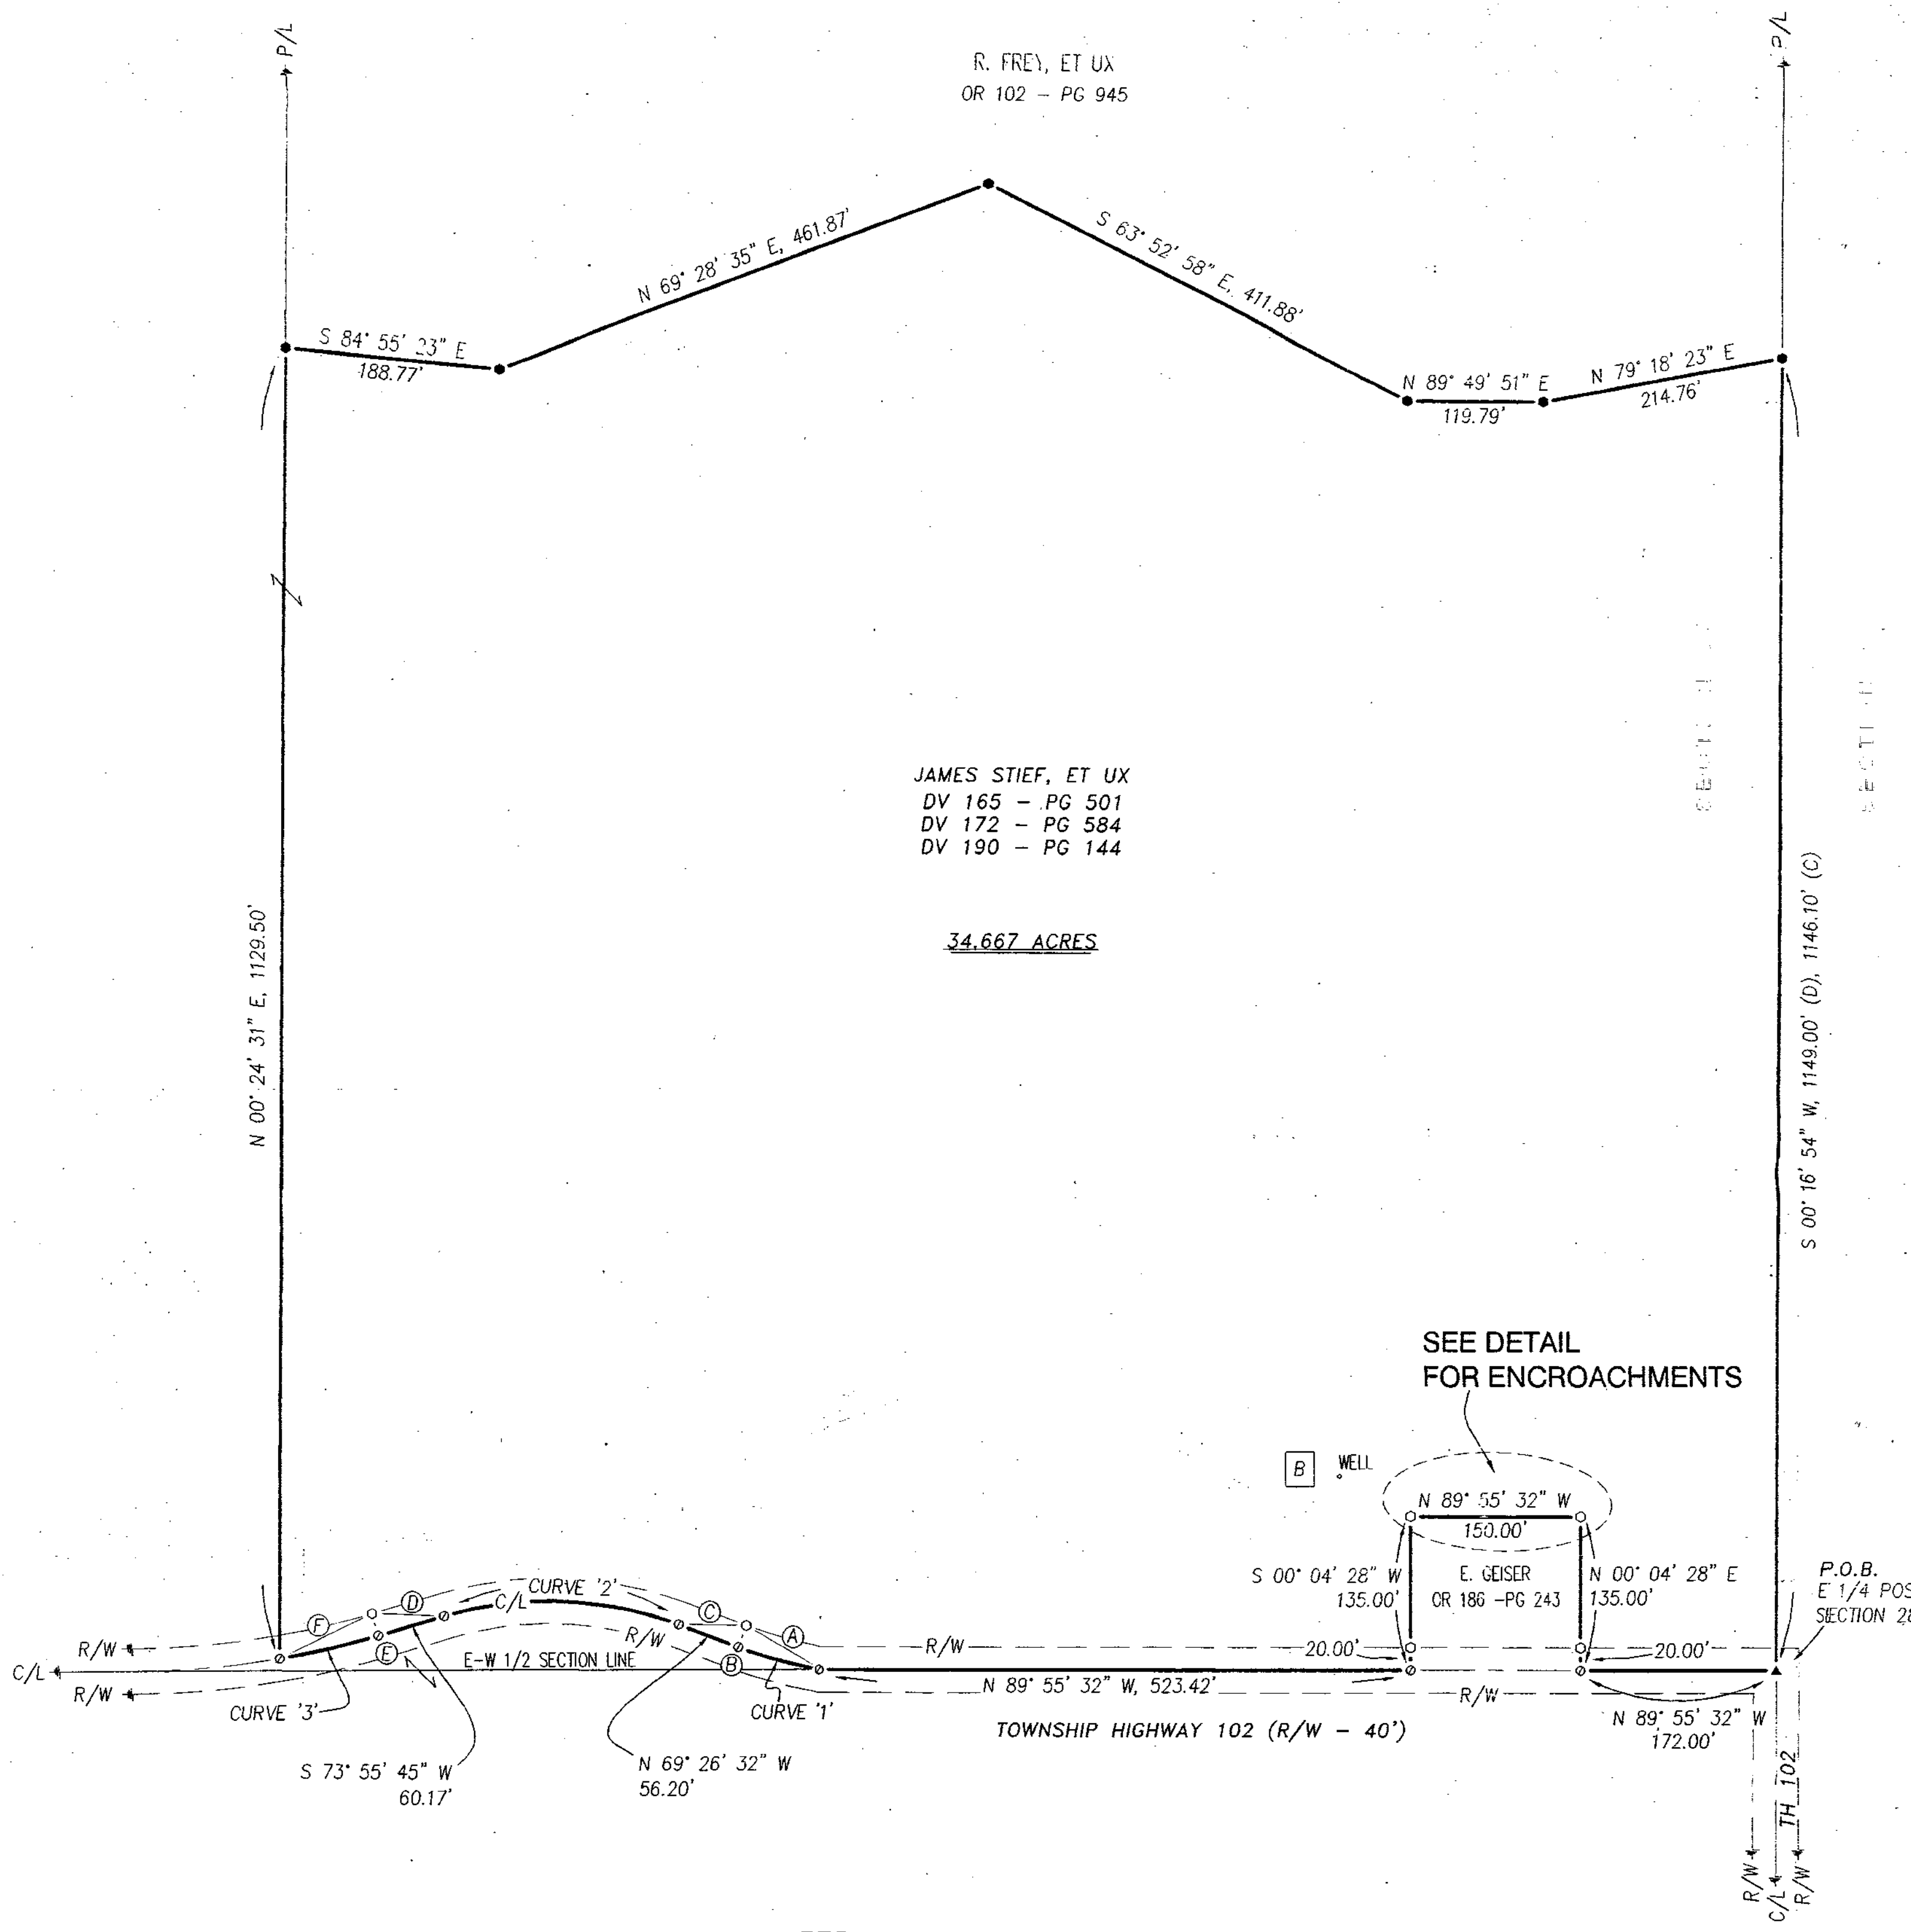

REFERENCE RODS:

A	N 59° 58' 04\"	W, 77.14'
B	N 20° 33' 28\"	E, 20.00'
C	S 89° 01' 57\"	E, 59.65'
D	N 87° 41' 05\"	W, 63.41'
E	N 16° 04' 15\"	W, 20.00'
F	N 64° 24' 22\"	E, 90.04'

REFERENCES:


- DEED VOLUMES AND PAGES AS SHOWN.
- SURVEY VOLUME 1, PAGE 32.
- SURVEY VOLUME 1, PAGE 31.
- SURVEY VOLUME 2, PAGE 247.
- SURVEY VOLUME 7, PAGE 108.
- SURVEY VOLUME D, PAGE 70.
- WYANDOT COUNTY CORNERSTONE RECORDS.
- WYANDOT COUNTY ROAD RECORDS.
- ORIGINAL U. S. GOVERNMENT FIELD NOTES.

LEGEND:

SET FOUND	DESCRIPTION
●	MONUMENT
⊙	RAILROAD SPIKE
○	NAIL
⊙	IRON PIPE
⊙	DRILL HOLE
⊙	5/8\"
⊙	IRON ROD WITH PERSONALIZED CAP
⊙	IRON ROD
⊙	STONE
⊙	MONUMENT BOX
⊙	DEED
⊙	PLAT
⊙	MEASURED
⊙	CALCULATED
⊙	DIAMETER
⊙	SURVEY RECORD
⊙	HOUSE
⊙	GARAGE
⊙	BARN
⊙	SHED
⊙	FENCE
⊙	C/L
⊙	R/W
⊙	P/L
⊙	POST

CURVE DATA:

CURVE '1':	CURVE '2':	CURVE '3':
R = 400.00'	R = 330.00'	R = 775.00'
LC = 76.55'	LC = 210.97'	LC = 88.99'
CH = 76.43'	CH = 207.39'	CH = 88.94'
CH BRG = N 74° 55' 29\"	CH BRG = N 87° 45' 24\"	CH BRG = S 77° 13' 08\"

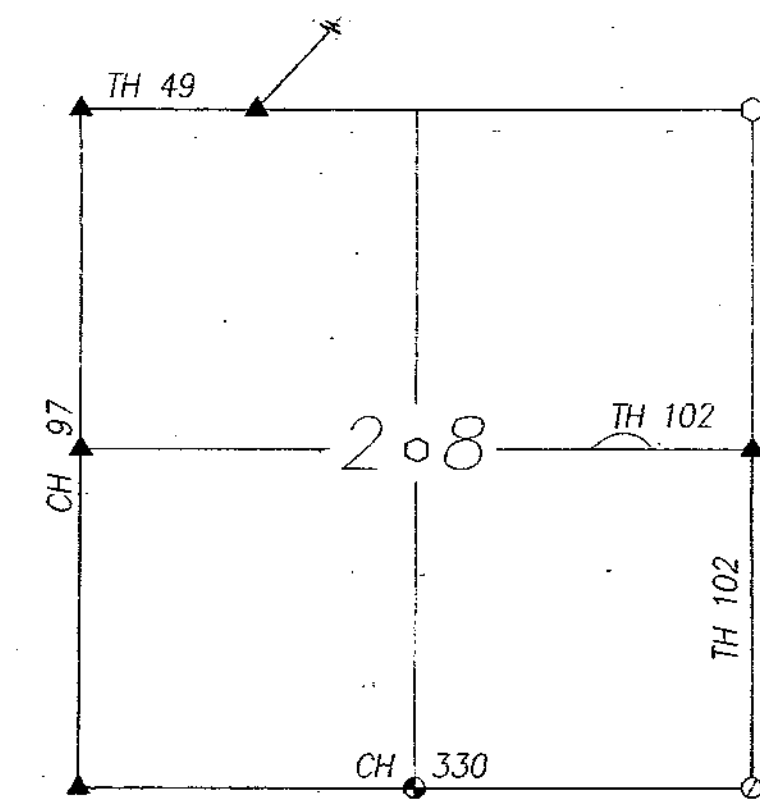

SECTION OVERVIEW
NOT TO SCALE

NOTE: THIS SURVEY DOES NOT INCLUDE A TITLE SEARCH. EASEMENTS OR OTHER ENCUMBRANCES ON OR OVER THE LAND ARE NOT SHOWN ON THIS SURVEY. ANY BUILDINGS OR OTHER STRUCTURES NOT TO SCALE. I HEREBY DECLARE THAT I HAVE SURVEYED THE ABOVE DESCRIBED PROPERTY DURING MARCH/APRIL, 2010. THIS SURVEY IS SUBJECT TO ALL LEGAL HIGHWAYS, EASEMENTS, RESTRICTIONS, LEASES OF RECORD AND OF RECORDS IN RESPECTIVE UTILITY OFFICES. THE BEARINGS REFERRED TO HEREON ARE BASED ON AN ASSUMED MERIDIAN AND ARE ONLY FOR THE PURPOSE OF ANGULAR MEASUREMENT.



VICTOR B. KOEHLER, P.S. NO. 7457
DATE 04/14/10

SALEM 28-02-13
VOL. D - PG 415

SALEMAN: JAMES STIEF
P. O. BOX 28
UPPER SANDUSKY, OHIO 44888
419-294-5351

SURVEY FOR: JAMES STIEF
BEING A PARCEL OF LAND SITUATED IN PART OF THE
NORTHEAST QUARTER OF SECTION 28, T-2-S, R-13-E,
SALEM TOWNSHIP, WYANDOT COUNTY, OHIO

CHECKED:	REVISIONS:
VBK	04-13-10
DAL	04-08-10
1	1

09128-S