
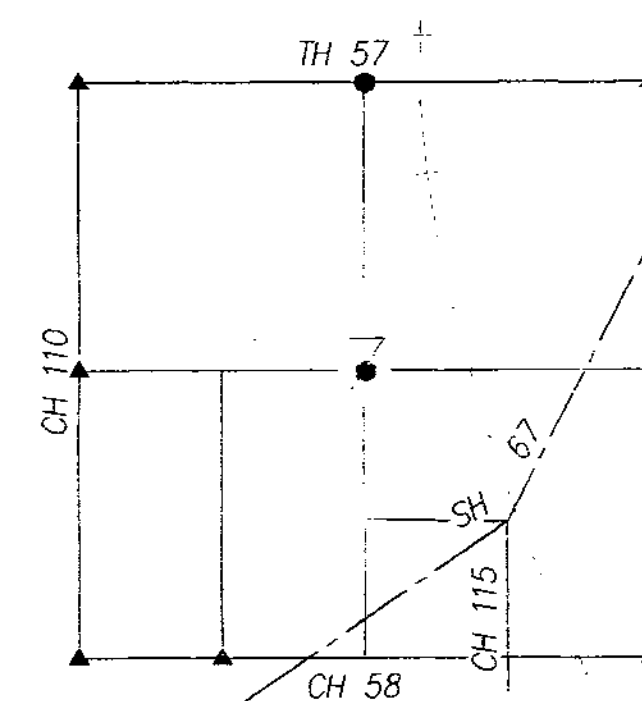


SURVEY NUMBER: 10-44
 VOLUME: D PAGE: 421
 DATE FILED: 9-1-10
 PARCEL #: 05-0860-0000

ALL REGIONAL PLANNING
 REQUIREMENTS HAVE BEEN
 APPROVED FOR THIS SURVEY
 APPLICATION # N/A

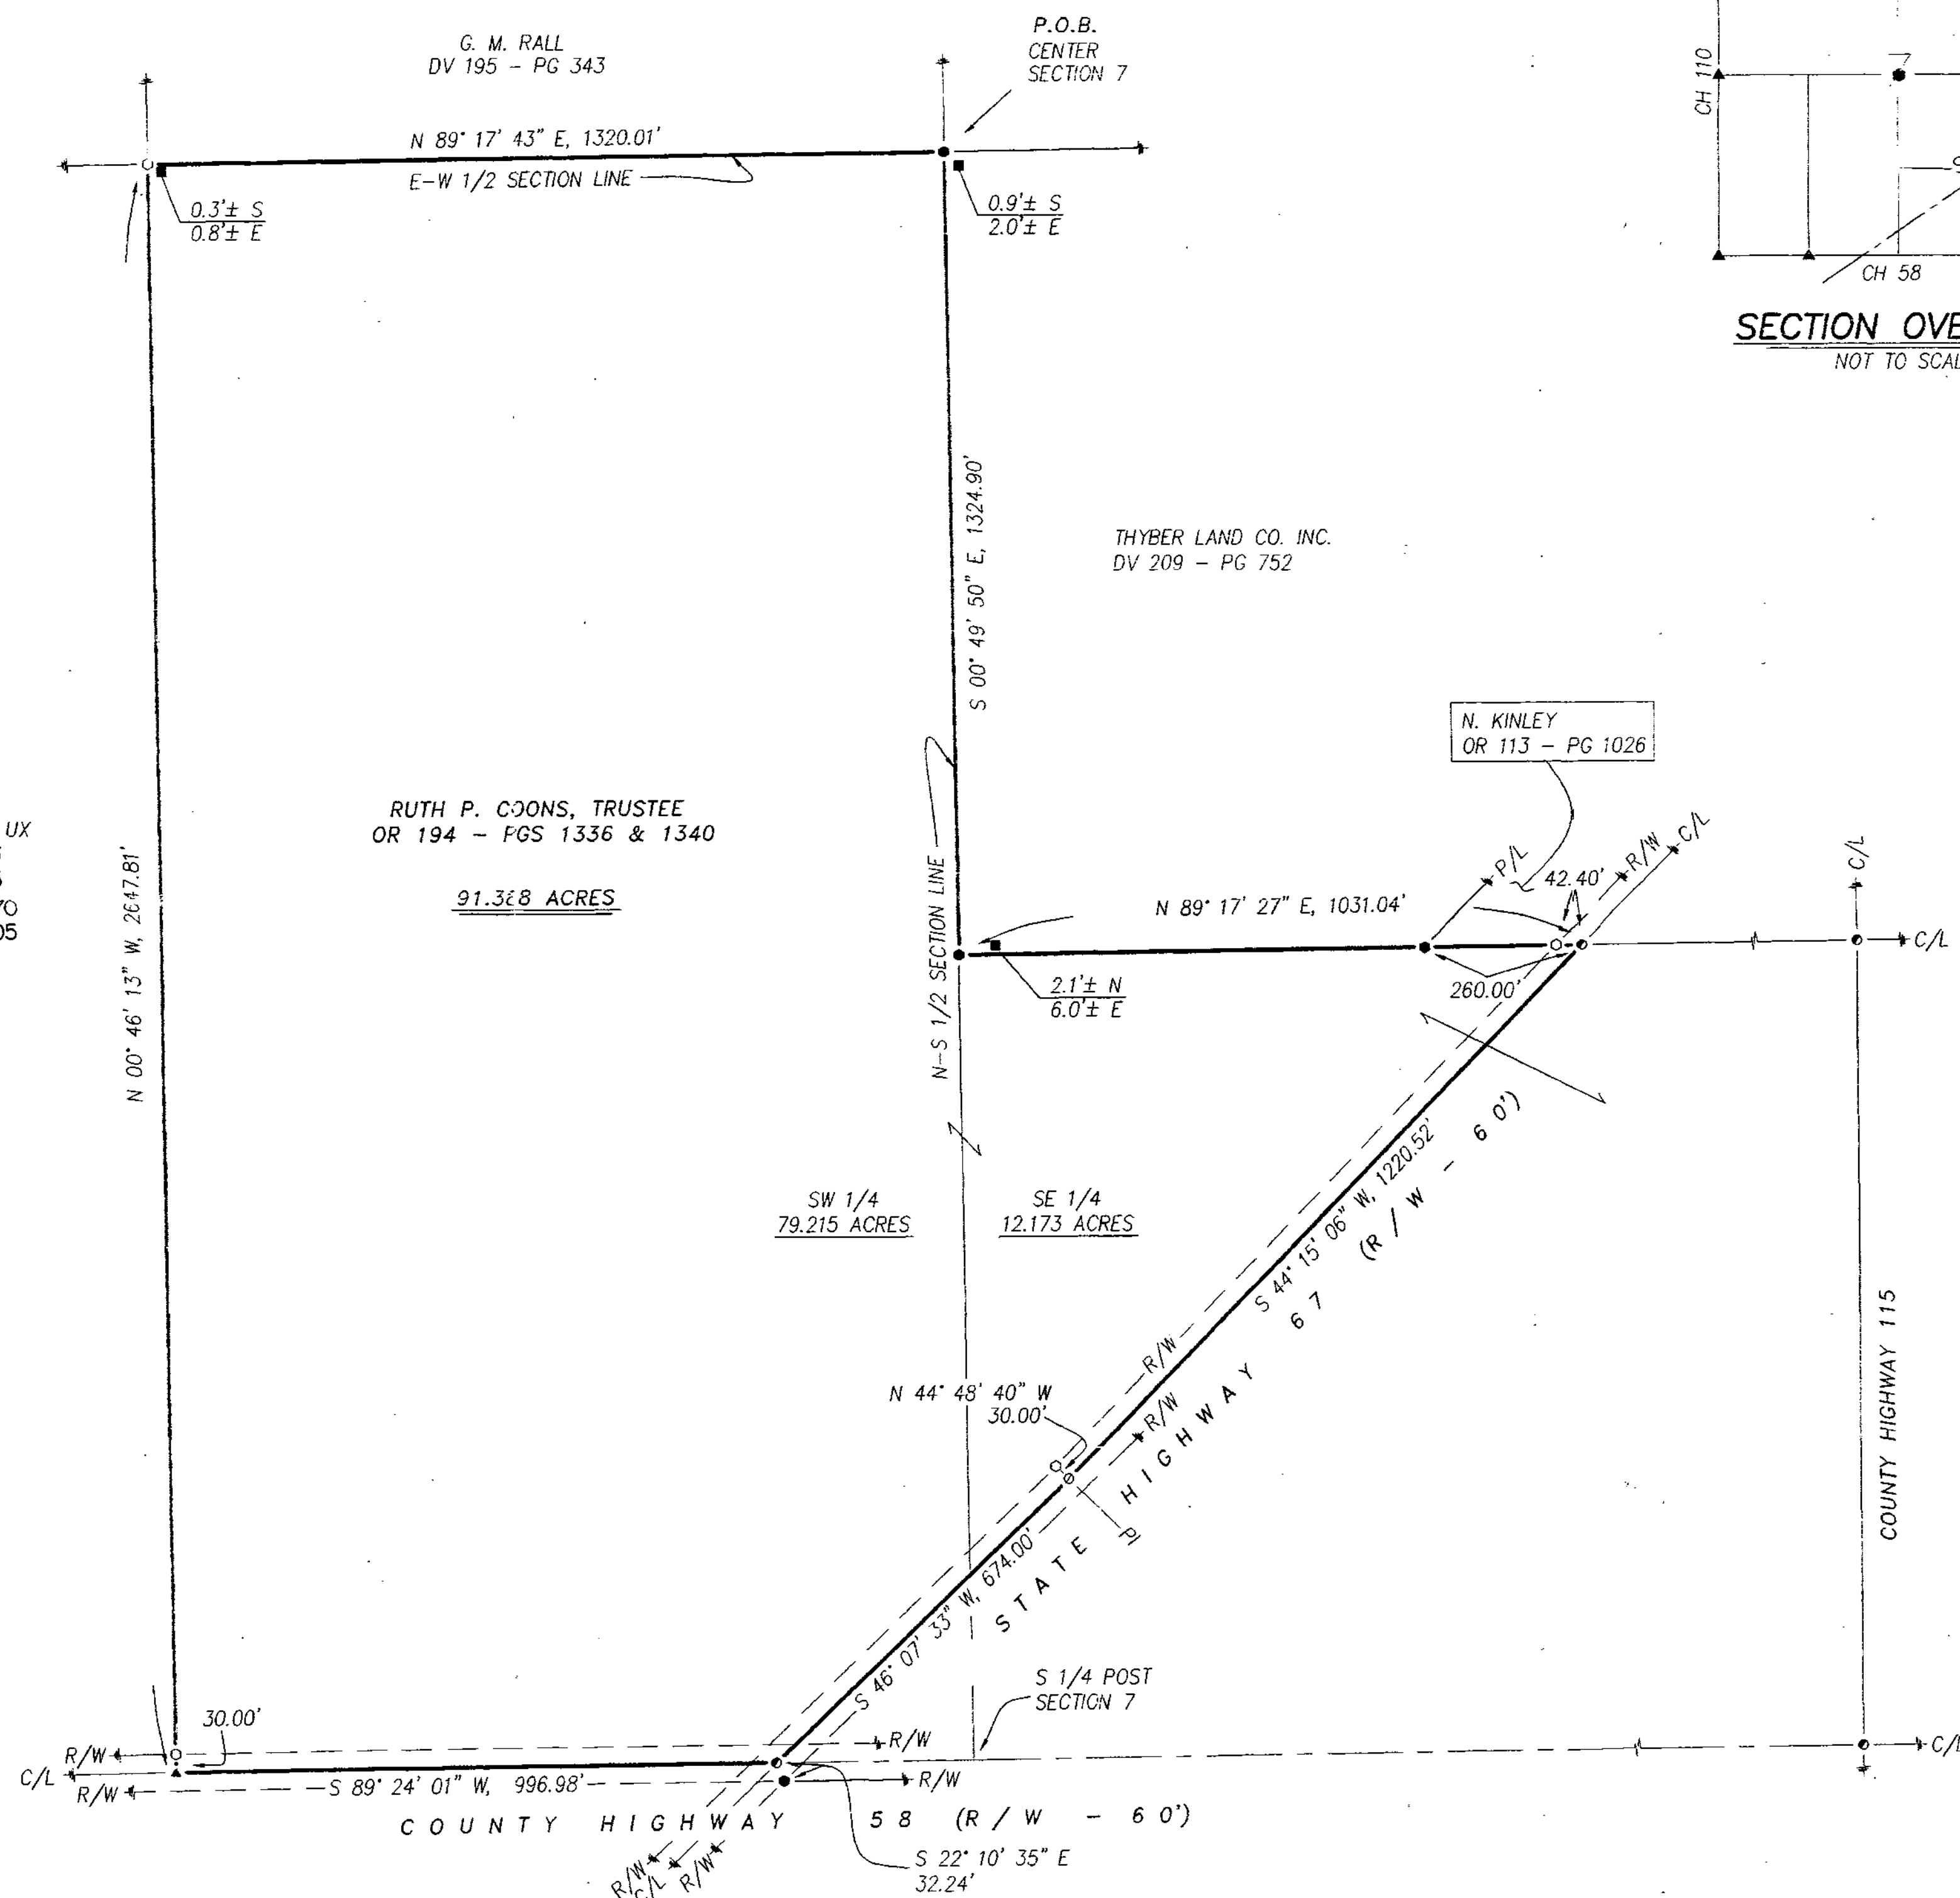

SECTION OVERVIEW
 NOT TO SCALE

(ASSUMED)

1" = 200'
 SCALE

REFERENCES:

- DEED VOLUMES AND PAGES AS SHOWN.
- SURVEY VOLUME 5, PAGE 255.
- SURVEY VOLUME C, PAGE 5.
- SURVEY VOLUME D, PAGE 4.
- SURVEY VOLUME 3, PAGE 176.
- WYANDOT COUNTY CORNERSTONE RECORDS.
- WYANDOT COUNTY ROAD RECORDS.
- ORIGINAL U. S. GOVERNMENT FIELD NOTES.

LEGEND:

SET FOUND	DESCRIPTION
⊕	MONUMENT
⊗	RAILROAD SPIKE
⊙	NAIL
⊛	IRON PIPE
⊚	DRILL HOLE
⊘	5/8" IRON ROD WITH PERSONALIZED CAP
⊙	IRON ROD
⊙	STONE
⊙	MONUMENT BOX
⊙	DEED
⊙	PLAT
⊙	MEASURED
⊙	CALCULATED
⊙	DIAMETER
⊙	SURVEY RECORD
⊙	HOUSE
⊙	GARAGE
⊙	BARN
⊙	SHED
⊙	FENCE
C/L	CENTERLINE
R/W	RIGHT-OF-WAY
P/L	PROPERTY LINE
■	POST

NOTE: THIS SURVEY DOES NOT INCLUDE A TITLE SEARCH. EASEMENTS OR OTHER ENCUMBRANCES ON OR OVER THE LAND ARE NOT SHOWN ON THIS SURVEY. ANY BUILDINGS OR OTHER STRUCTURES NOT TO SCALE. I HEREBY DECLARE THAT I HAVE SURVEYED THE ABOVE DESCRIBED PROPERTY DURING AUGUST, 2010. THIS SURVEY IS SUBJECT TO ALL LEGAL HIGHWAYS, EASEMENTS, RESTRICTIONS, LEASES OF RECORD AND OF RECORDS IN RESPECTIVE UTILITY OFFICES. THE BEARINGS REFERRED TO HEREON ARE BASED ON AN ASSUMED MERIDIAN AND ARE ONLY FOR THE PURPOSE OF ANGULAR MEASUREMENT.



Victor B. Koehler
 VICTOR B. KOEHLER, P.S. NO. 7457
 DATE 08-18-10

SURVEY FOR: THE COONS FAMILY

BEING A PARCEL OF LAND SITUATED IN PART OF THE
 SOUTHWEST AND SOUTHEAST QUARTERS OF SECTION 7, T-3-S,
 R-14-E, CRANE TOWNSHIP, WYANDOT COUNTY, OHIO

DRAWN:	CHECKED:	REVISIONS:
DAL	VBK	
08-13-10	08-16-10	
1	1	
09026-S		

KOEHLER SURVEYING, INC.

P. O. BOX 28
 SANDUSKY, OHIO 43351
 419-294-5388