



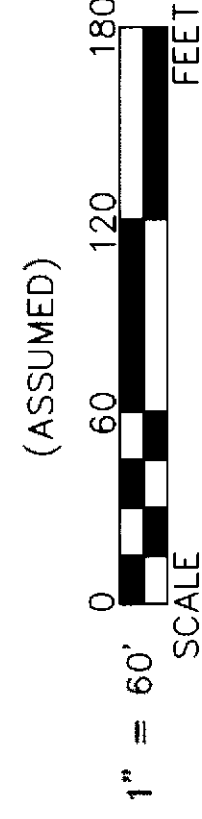

ZONE-I



C/L CH 47

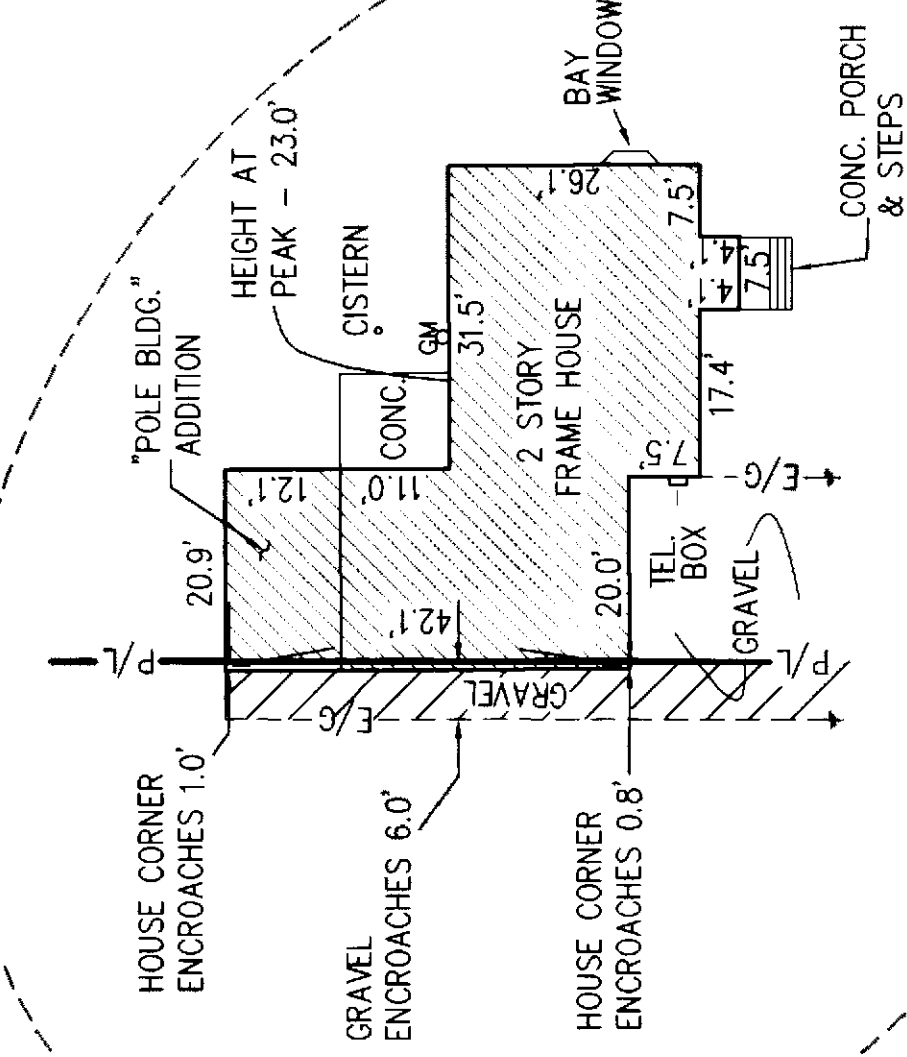

DETAIL
1" = 20'


SURVEY NUMBER: 11-09
VOLUME: D PAGE: 439
DATE FILED: 2-17-11
PARCEL #: 05-1235-0000

ALL REGIONAL PLANNING
REQUIREMENTS HAVE BEEN
APPROVED FOR THIS SURVEY
APPLICATION # N/A

JAE-RAN
FARMS, LTD.
193 - 942

WALTON AGRI-SERVICE, INC.
208 - 276
8.240 ACRES

SEE
DETAIL

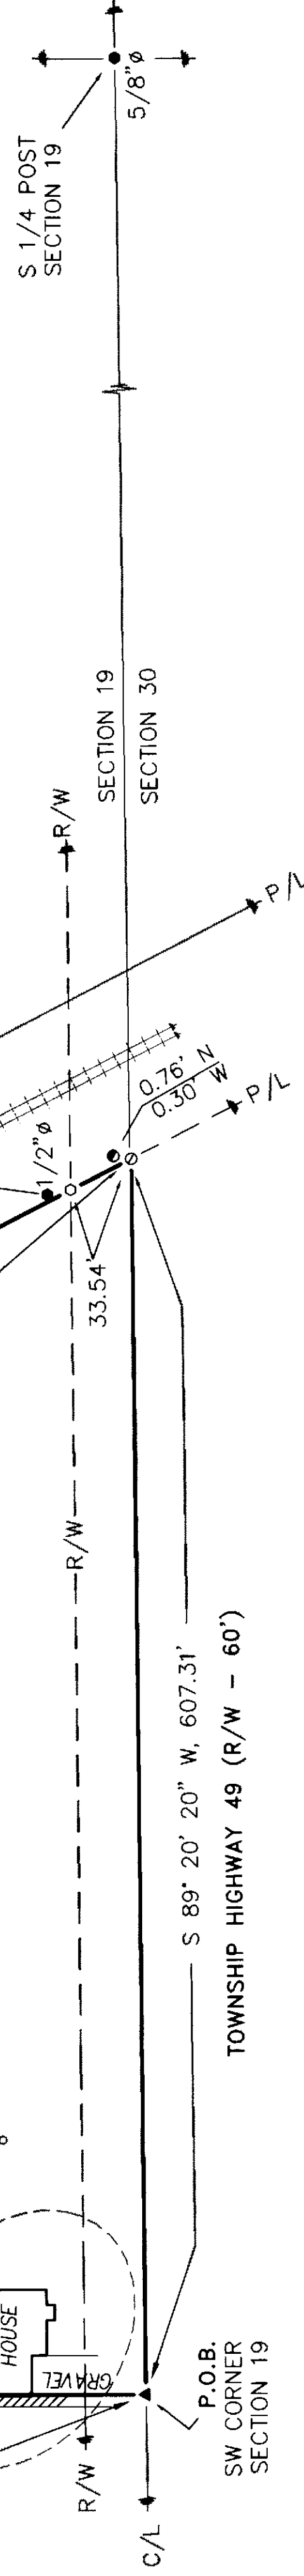

REFERENCES:

- DEED VOLUMES AND PAGES AS SHOWN (TITLE).
- SURVEY VOLUME 9, PAGE 208 (MONUMENTATION).
- SURVEY VOLUME 7, PAGE 114 (MONUMENTATION).
- WYANDOT COUNTY CORNERSTONE RECORDS (MONUMENTATION).
- WYANDOT COUNTY ROAD RECORDS (R/W WIDTH).
- ORIGINAL U. S. GOVERNMENT FIELD NOTES (GENERAL INFO.).
- RESPECTIVE RAILROAD RIGHT-OF-WAY PLANS (LOCATION & WIDTH).

NOTE: THIS SURVEY DOES NOT INCLUDE A TITLE SEARCH.
EASEMENTS OR OTHER ENCUMBRANCES ON OR
OVER THE LAND ARE NOT SHOWN ON THIS SURVEY.
ANY BUILDINGS OR OTHER STRUCTURES NOT TO SCALE.
I HEREBY DECLARE THAT I HAVE SURVEYED THE ABOVE
DESCRIBED PROPERTY DURING DEC. 2010 AND JAN. 2011.
THIS SURVEY IS SUBJECT TO ALL LEGAL HIGHWAYS,
EASEMENTS, RESTRICTIONS, LEASES OF RECORD,
AND RECORDS RESPECTIVE TO THE TITLE OF THE
LAND BEING SURVEYED. THE INFORMATION IS BASED
ON THE ASSUMED MERIDIAN AND IS ONLY FOR
THE PURPOSE OF ANGULAR MEASUREMENT.



VICTOR B. KOEHLER 02.09.11 DATE

SURVEY FOR:

CROP PRODUCTION SERVICES, INC.

LOCATED IN PART OF THE SOUTHWEST QUARTER
OF SECTION 19, T-2-S, R-14-E, CRANE TOWNSHIP
WYANDOT COUNTY, OHIO.

KOEHLER SURVEYING, INC.

P.O. BOX 28
UPPER SANDUSKY, OHIO 43351
419-294-5388

DRAWN BY	CHECKED BY	REVISION	SHEET
DAL	VBK		1 / 1
12-17-10	01-31-11		10136-S