



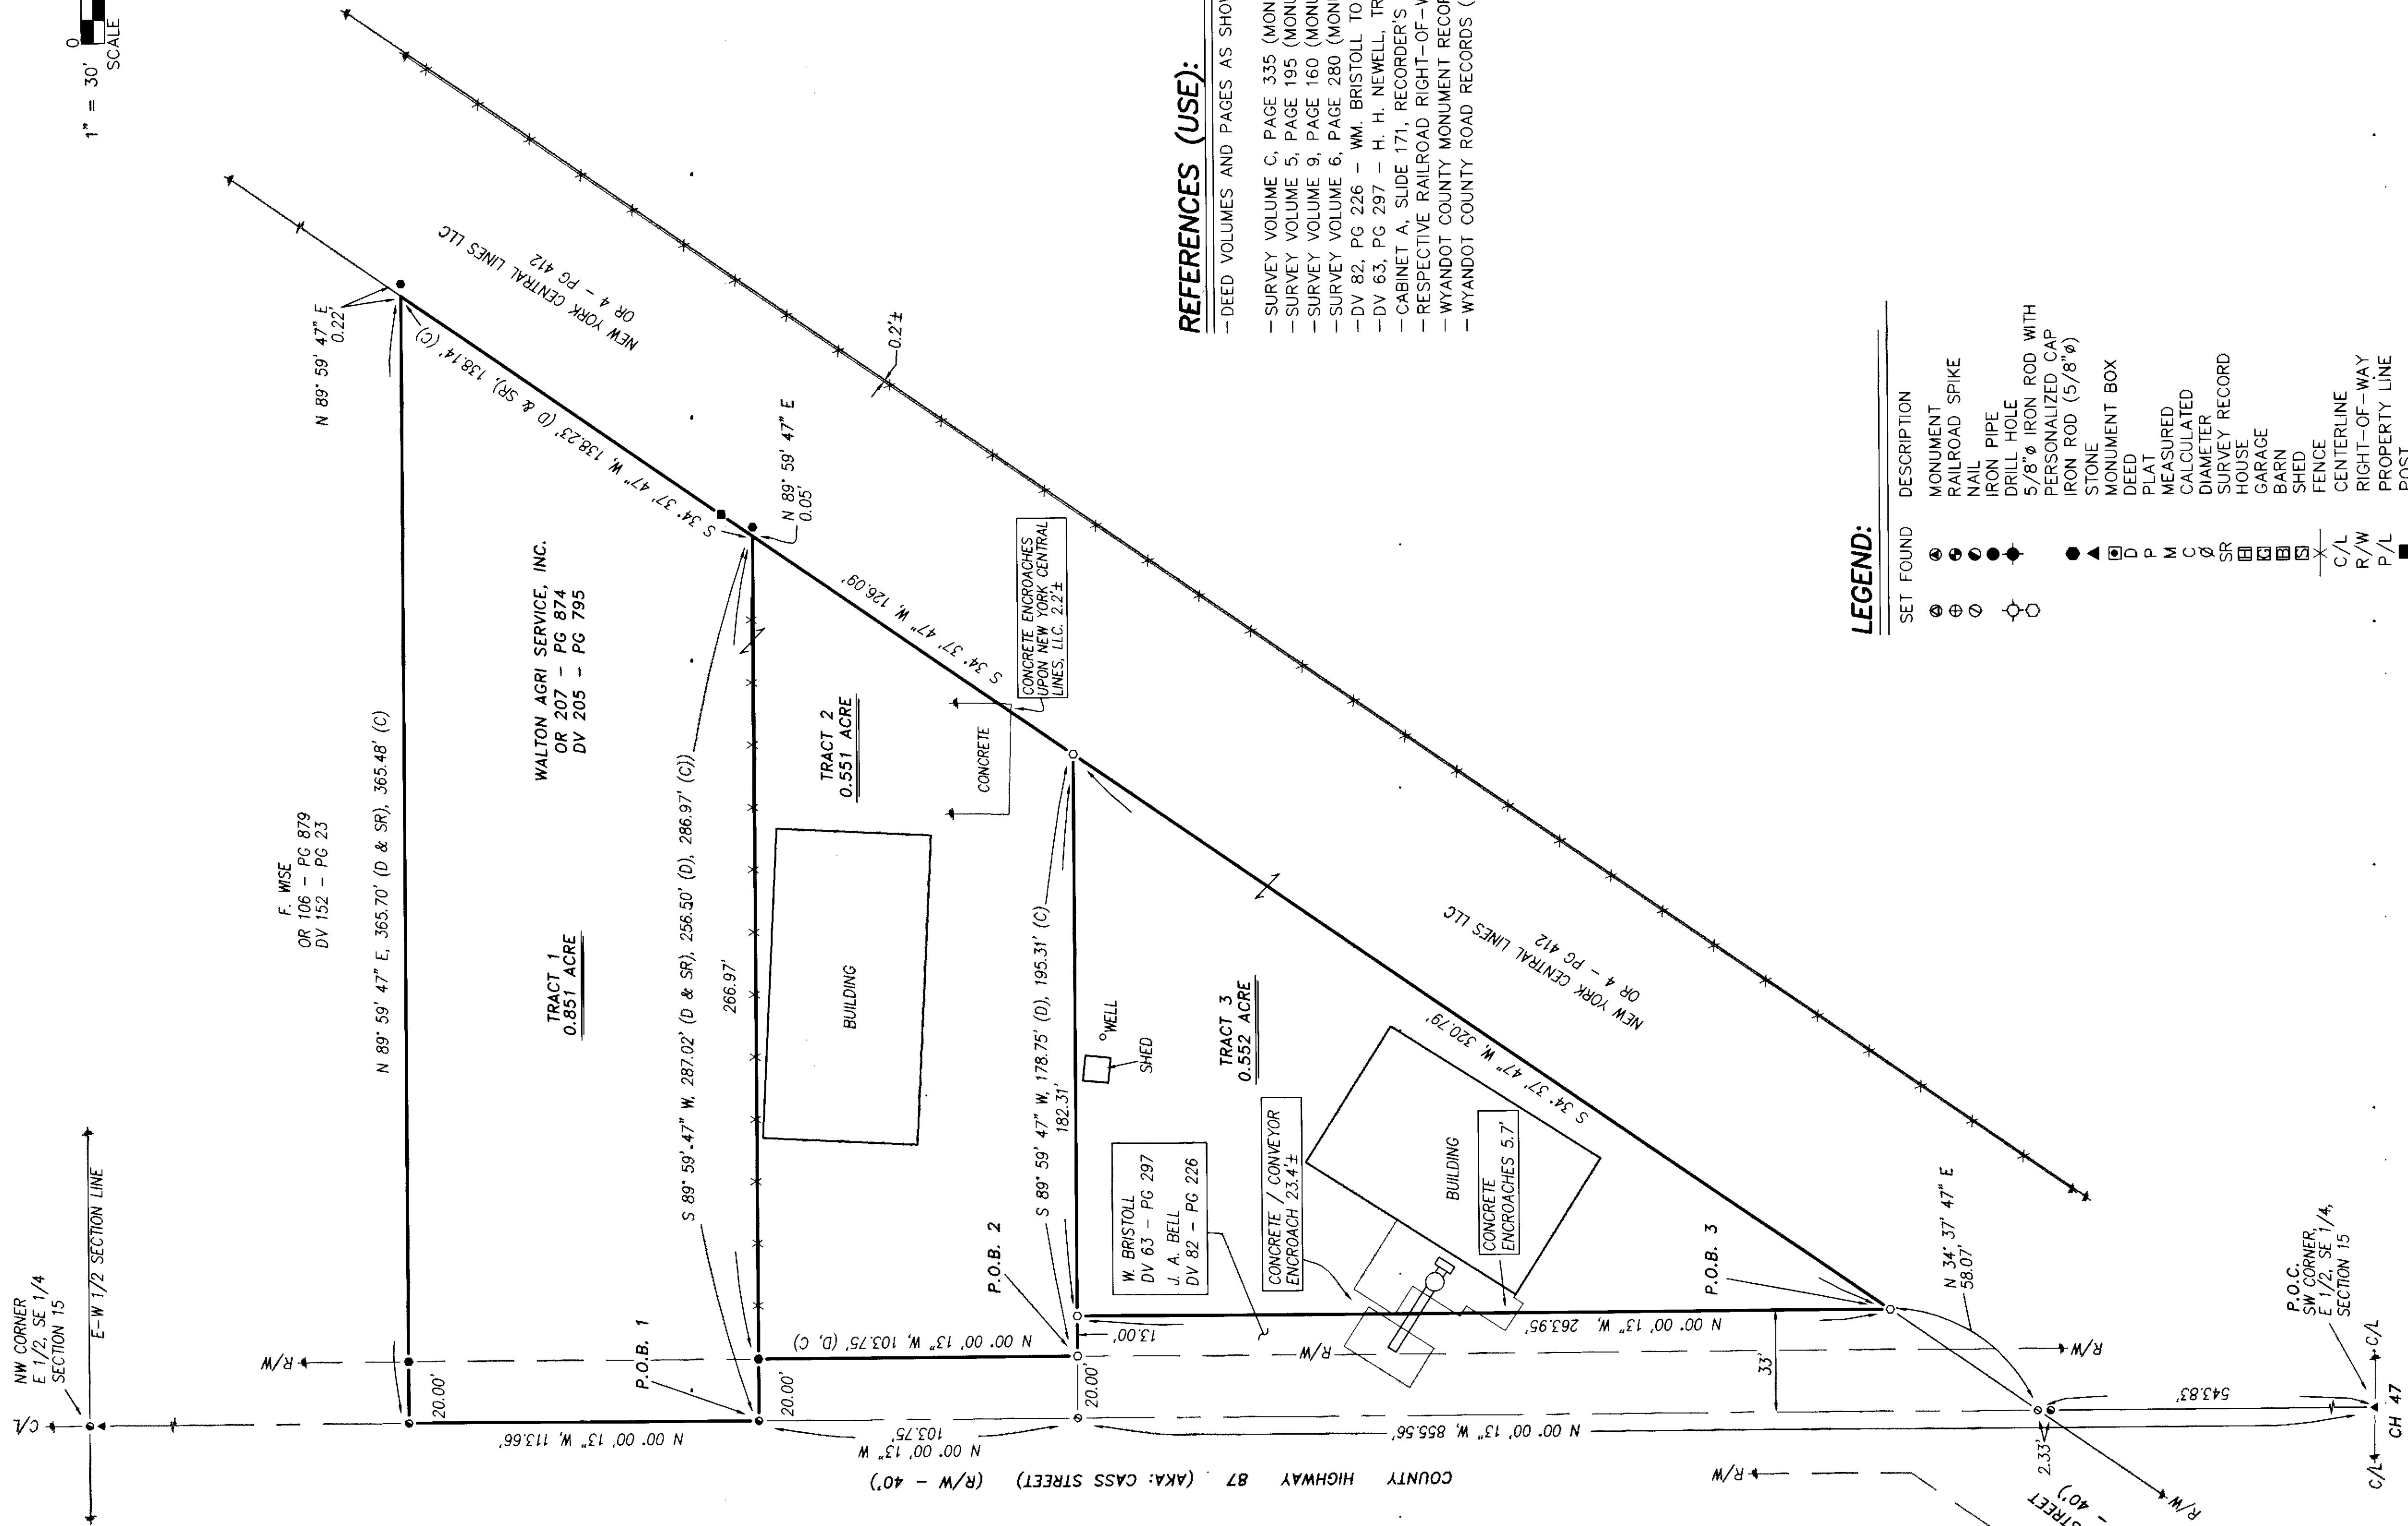

ZON-I

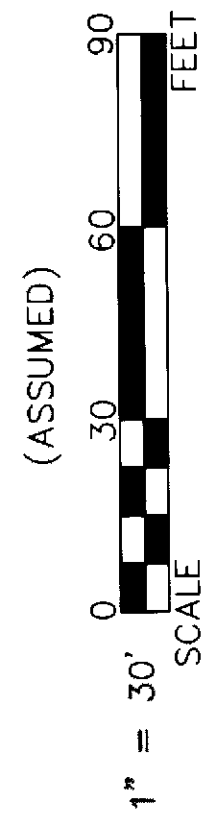

SURVEY NUMBER: 11-10
VOLUME: D PAGE: 440
DATE FILED: R-18-11
PARCEL #: 30-1452-0102, 30-1475-0000
30-1476-0000

ALL REGIONAL PLANNING
REQUIREMENTS HAVE BEEN
APPROVED FOR THIS SURVEY
APPLICATION # NA


REFERENCES (USE):

- DEED VOLUMES AND PAGES AS SHOWN (TITLE).
- SURVEY VOLUME C, PAGE 335 (MONUMENTATION).
- SURVEY VOLUME 5, PAGE 195 (MONUMENTATION).
- SURVEY VOLUME 9, PAGE 160 (MONUMENTATION).
- SURVEY VOLUME 6, PAGE 280 (MONUMENTATION).
- DV 82, PG 226 - WM. BRISTOLL TO J. A. BELL
- DV 63, PG 297 - H. H. NEWELL, TRUSTEE TO W. L. BRISTOLL
- CABINET A, SLIDE 171, RECORDER'S OFFICE (WM. BRISTOLL'S ADD'N).
- RESPECTIVE RAILROAD RIGHT-OF-WAY PLANS (LOCATION & WIDTH).
- WYANDOT COUNTY MONUMENT RECORDS (MONUMENTATION).
- WYANDOT COUNTY ROAD RECORDS (R/W WIDTH).

LEGEND:

SET FOUND	DESCRIPTION
●	MONUMENT
⊙	RAILROAD SPIKE
⊗	NAIL
⊘	IRON PIPE
⊙	DRILL HOLE
⊙	5/8" IRON ROD WITH PERSONALIZED CAP
⊙	IRON ROD (5/8")
●	STONE
⊙	MONUMENT BOX
⊙	DEED
⊙	PLAT
⊙	MEASURED
⊙	CALCULATED
⊙	DIAMETER
⊙	SURVEY RECORD
⊙	HOUSE
⊙	GARAGE
⊙	BARN
⊙	SHED
⊙	FENCE
⊙	C/L
⊙	R/W
⊙	P/L
⊙	PROPERTY LINE
⊙	POST

NOTE: THIS SURVEY DOES NOT INCLUDE A TITLE SEARCH. EASEMENTS OR OTHER ENCUMBRANCES ON OR OVER THE LAND ARE NOT SHOWN ON THIS SURVEY. ANY BUILDINGS OR OTHER STRUCTURES NOT TO SCALE. I HEREBY DECLARE THAT I HAVE SURVEYED THE ABOVE DESCRIBED PROPERTY DURING DEC. 2010 AND JAN., 2011. THIS SURVEY IS SUBJECT TO ALL LEGAL HIGHWAYS, EASEMENTS, RESTRICTIONS, LEASES OF RECORD AND OF RECORDS IN RESPECTIVE UTILITY OFFICES. THE BEARINGS REFERRED TO HEREON ARE BASED ON AN ASSUMED MERIDIAN AND ARE ONLY FOR THE PURPOSE OF ANGULAR MEASUREMENT.

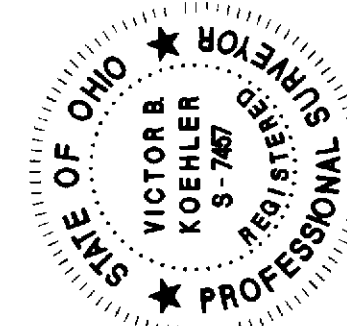

VICTOR B. KOEHLER
P.S. NO. 7457
DATE 02-09-11

SURVEY FOR:
CROP PRODUCTION SERVICES, INC.

LOCATED IN PART OF THE SOUTHEAST QUARTER
OF SECTION 15, T-2-S, R-12-E, IN THE VILLAGE
OF WHARTON, WYANDOT COUNTY, OHIO.

KOEHLER SURVEYING, INC.

P.O. BOX 28

UPPER SANDUSKY, OHIO 43351

419-294-5388

DRAWN BY	CHECKED BY	REVISION	SHEET
DAL	VBK	02-08-11	1 / 1
02-08-11	02-08-11		10135-S