

T O W N S H I P H I G H W A Y 2 6 (R / W - 4 0 ')




TRACT 1 = H-14
TRACT 4 = H-15

1	DRAWN:	CHECKED:	REVISIONS:
	FRS	VBK	
2	03-28-11	04-03-11	
	10115-S		

SURVEY NUMBER: 11-29
VOLUME: D PAGE: 447-2
DATE FILED: 04-27-2011
PARCEL #: 09-2430-0000

ALL REGIONAL PLANNING
REQUIREMENTS HAVE BEEN
APPROVED FOR THIS SURVEY
APPLICATION # NO MAJOR
SUBDIVISION
PEN ERIC ROMICH/REGIONAL PLAN

Tract 1 = 11-14
Tract 4 = 11-15

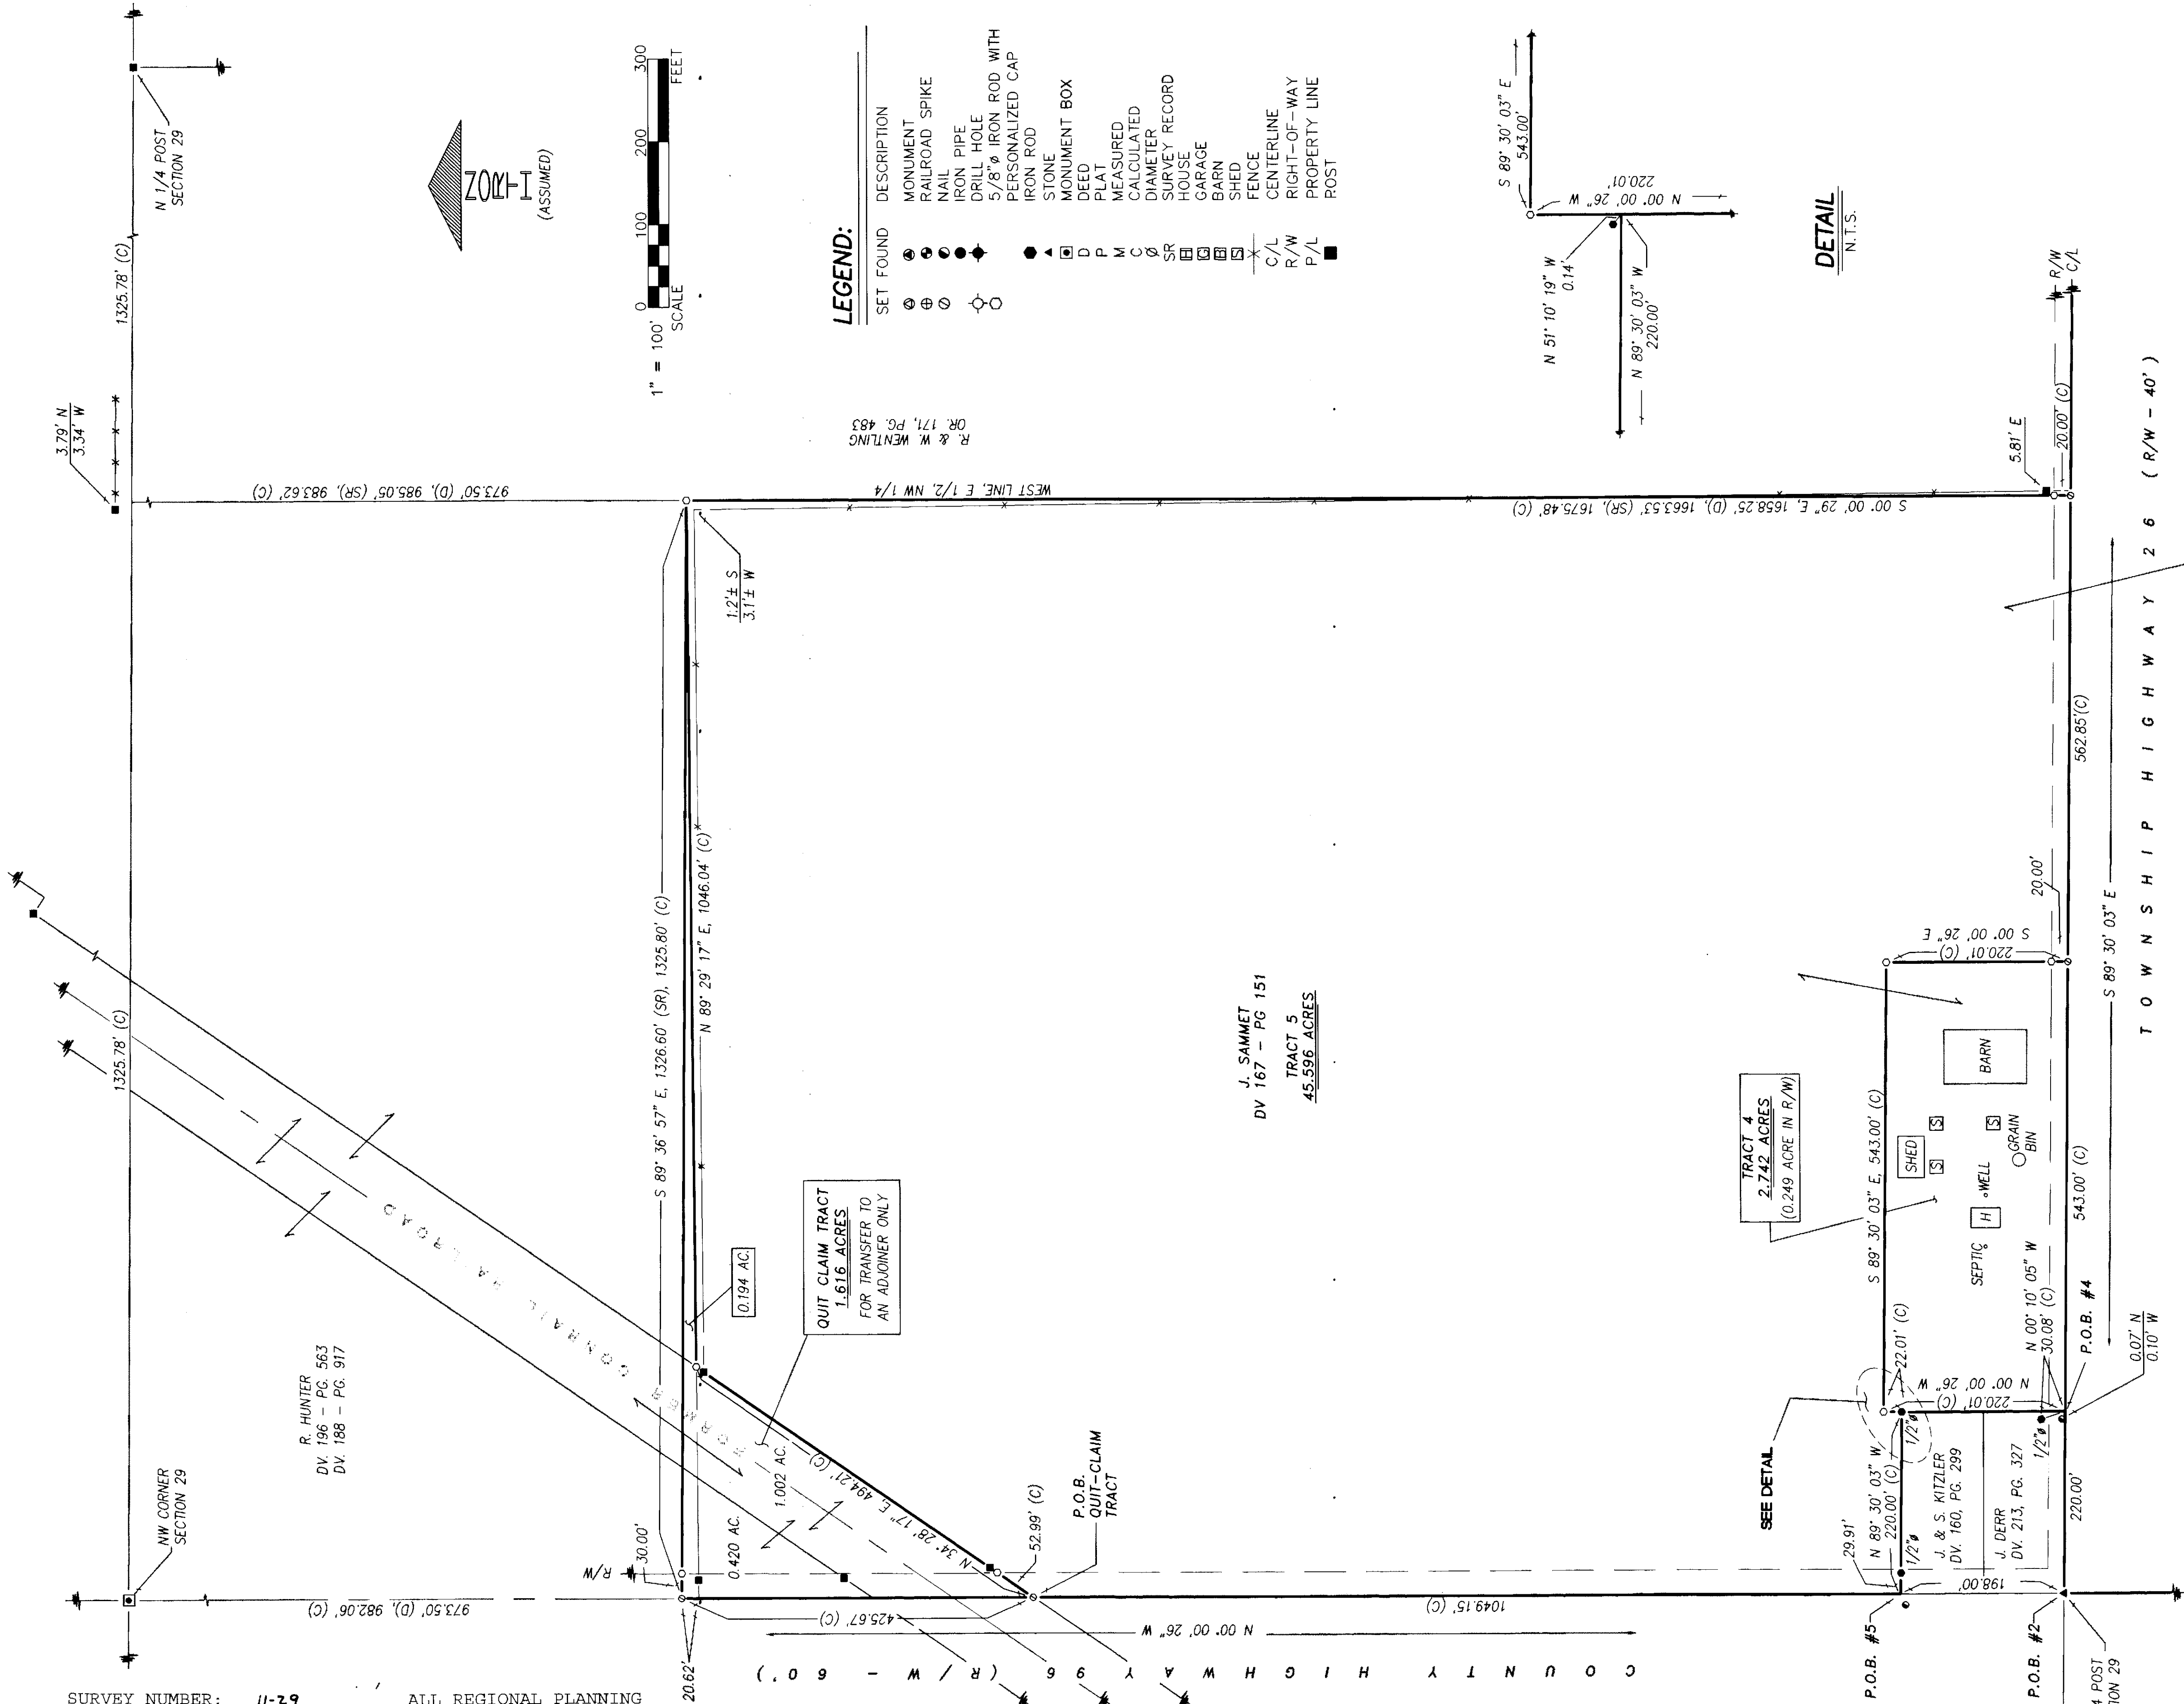

SEE SHEET 1/2

REFERENCES:

- DEED VOLUMES AND PAGES AS SHOWN.
- SURVEY VOLUME 5, PAGE 346.
- SURVEY VOLUME 6, PAGE 116.
- SURVEY VOLUME 3, PAGE 40.
- WYANDOT COUNTY CORNERSTONE RECORDS.
- RESPECTIVE RAILROAD RIGHT-OF-WAY PLANS.
- WYANDOT COUNTY ROAD RECORDS.
- ORIGINAL U.S. GOVERNMENT FIELD NOTES.

NOTE: THIS SURVEY DOES NOT INCLUDE A TITLE SEARCH.
EASEMENTS OR OTHER ENCUMBRANCES ON OR
OVER THE LAND ARE NOT SHOWN ON THIS SURVEY.
ANY BUILDINGS OR OTHER STRUCTURES NOT TO SCALE.
I HEREBY DECLARE THAT I HAVE SURVEYED THE ABOVE
DESCRIBED PROPERTY DURING MARCH 2011.
THIS SURVEY IS SUBJECT TO ALL LEGAL HIGHWAYS,
EASEMENTS, RESTRICTIONS, LEASES OF RECORD,
AND OF RECORDS IN RESPECTIVE UTILITY OFFICES.
THE BEARINGS REFERRED TO HEREON ARE BASED
ON AN ASSUMED MERIDIAN AND ARE ONLY FOR
THE PURPOSE OF ANGULAR MEASUREMENT.



VICTOR B. KOEHLER, P.S. NO. 7457

DATE 04-27-11

DRAWN BY	CHECKED BY	REVISION
FRS	VBK	
03-28-11	04-03-11	

SURVEY FOR: JOSEPH SAMMET ESTATE

LOCATED IN PART OF THE SOUTHWEST & NORTHWEST
QUARTERS OF SECTION 29, T-1-S, R-13-E
CRAWFORD TOWNSHIP, WYANDOT COUNTY, OHIO.

KOEHLER SURVEYING, INC.

P.O. BOX 28
UPPER SANDUSKY, OHIO 43351
419-294-5388