



CREEK CALLS:

1	S 08° 41' 27" W, 144.33'
2	S 06° 32' 44" W, 66.82'
3	S 50° 08' 05" W, 78.10'
4	N 80° 34' 57" W, 109.72'
5	N 31° 01' 01" W, 116.62'

NOTE:
THIS PARCEL IS TO TRANSFER
TO AN ADJOINER ONLY.

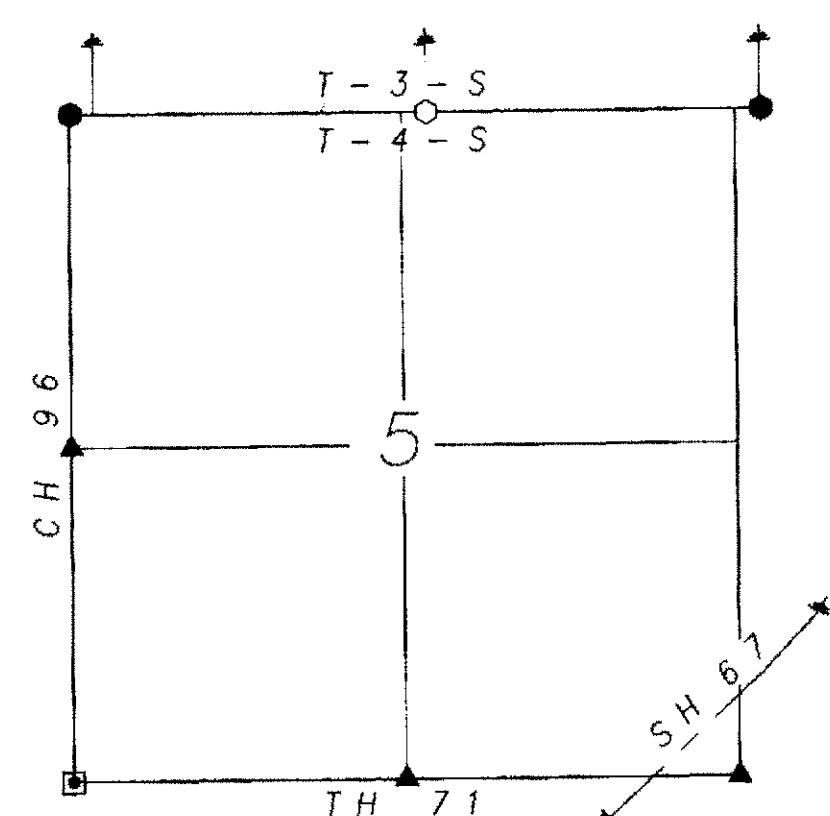

SECTION OVERVIEW
NOT TO SCALE

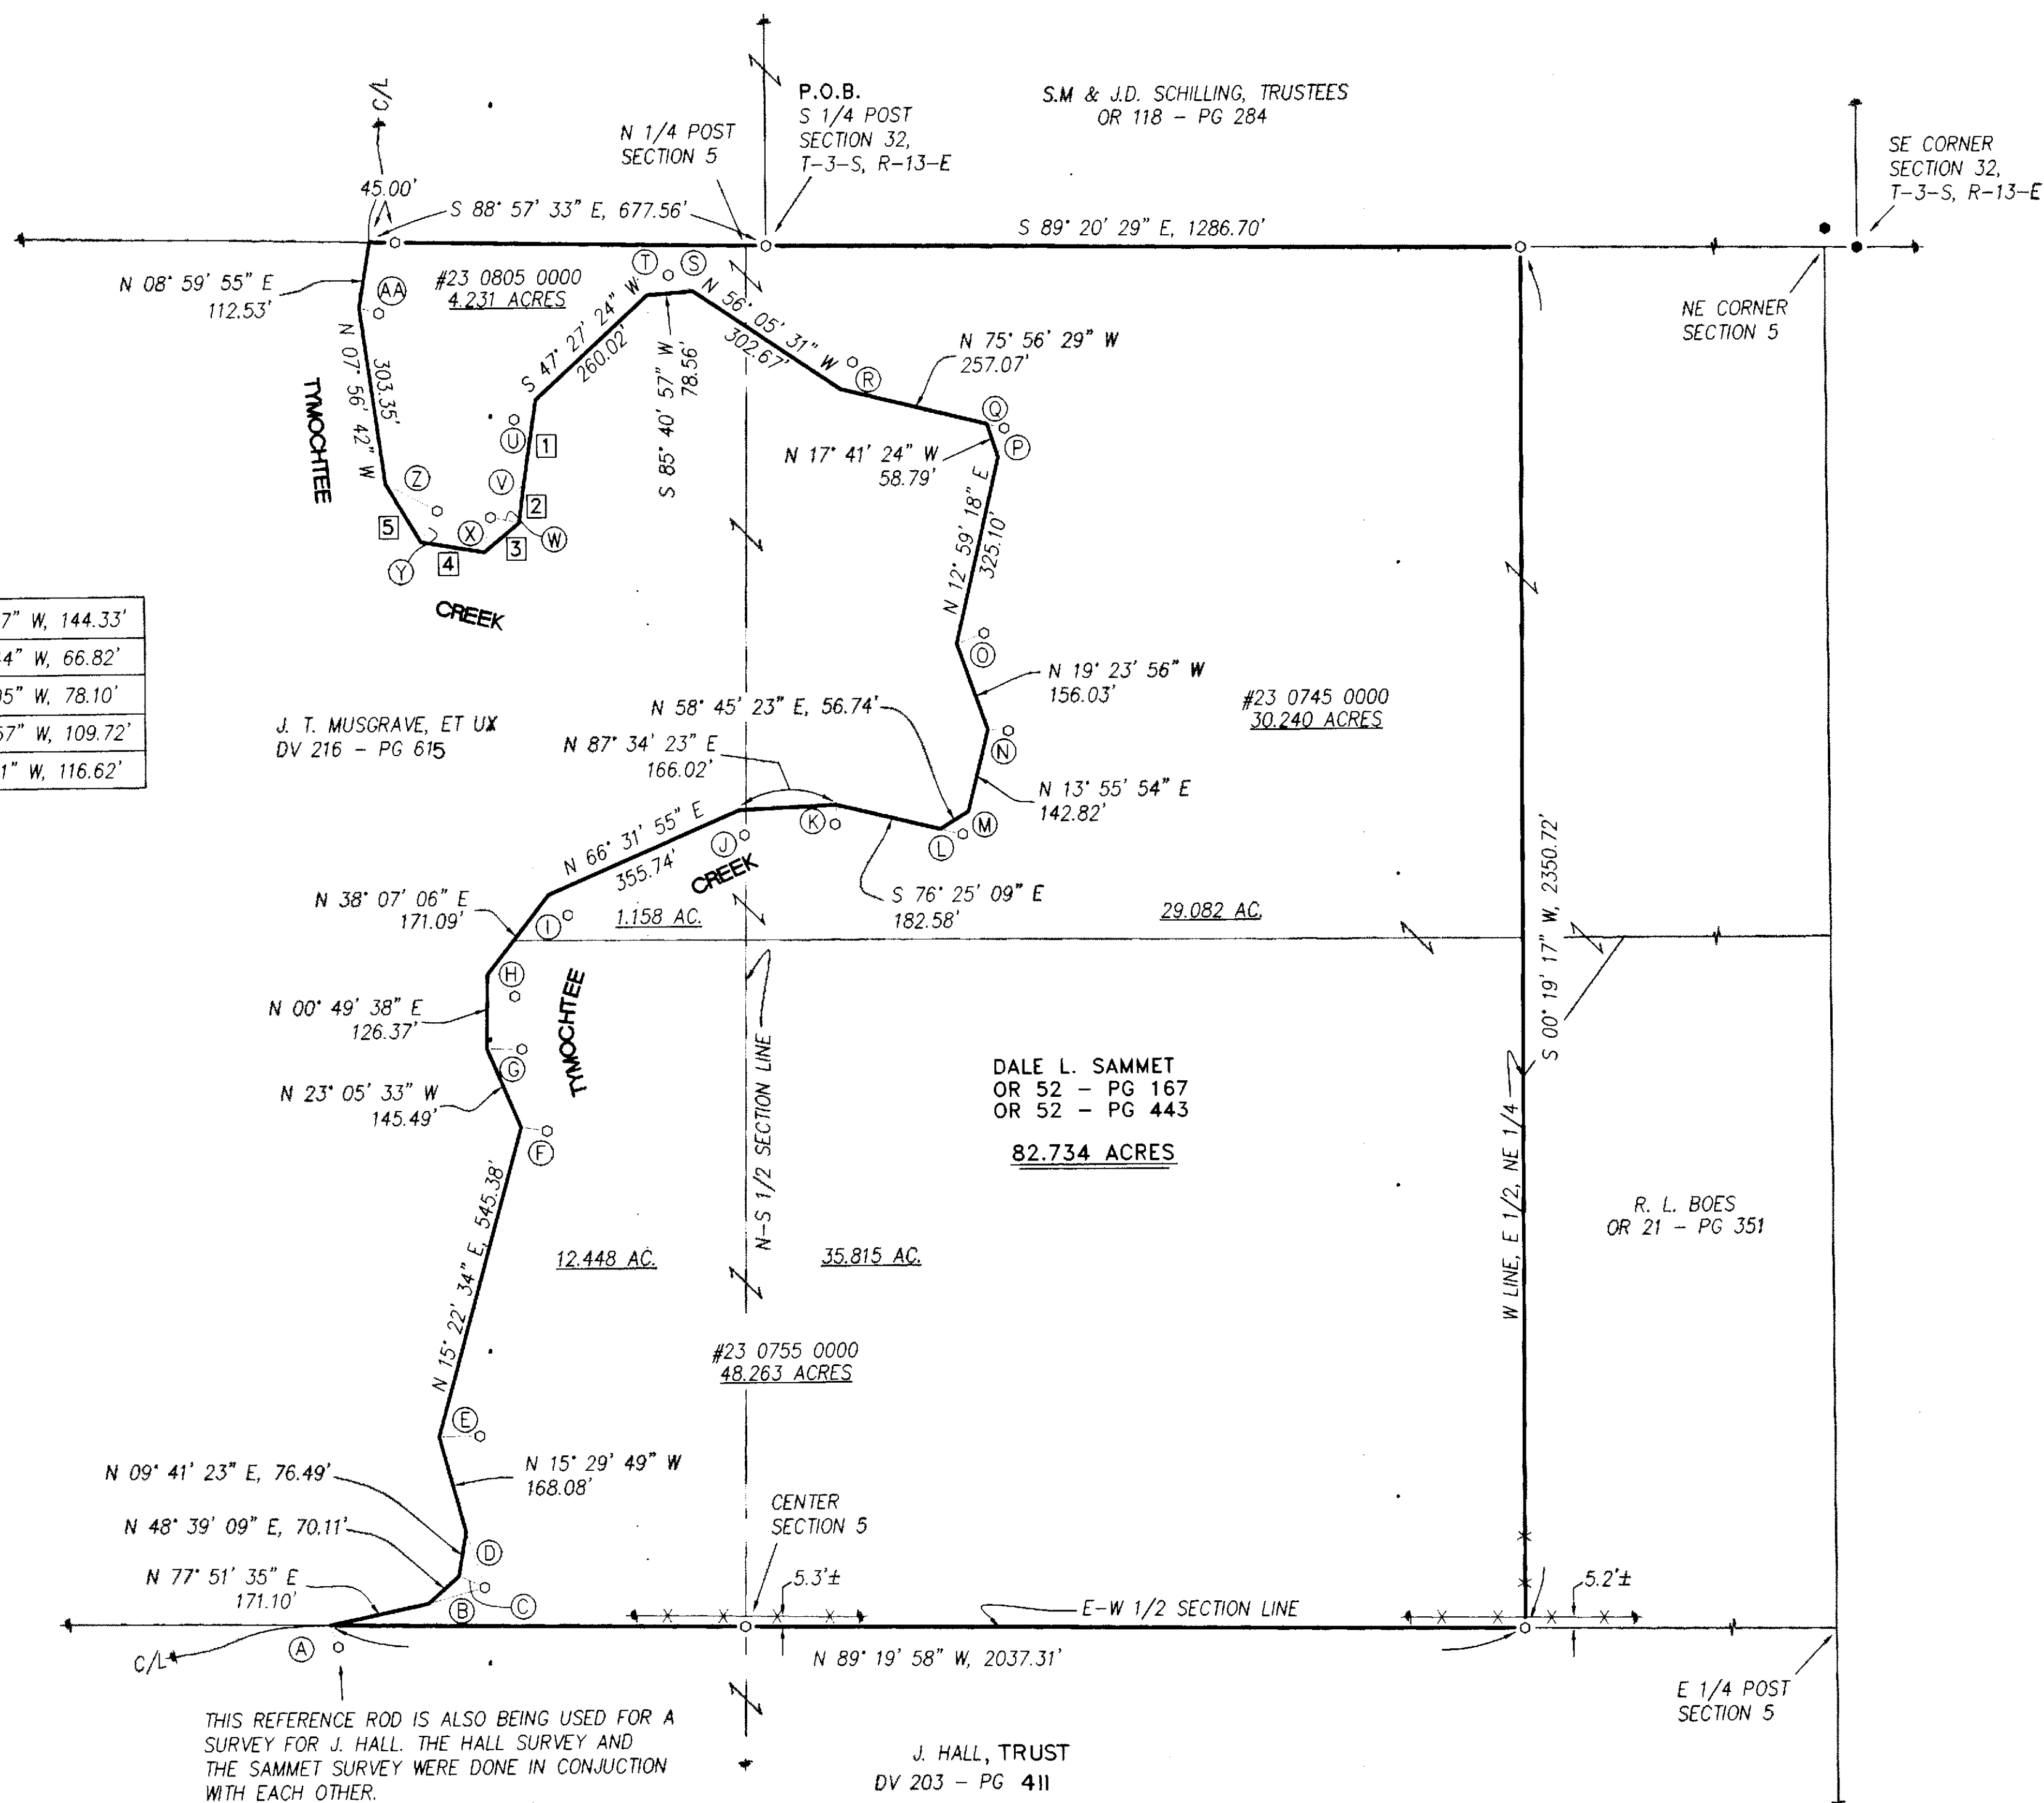


REFERENCES RODS:

A S 19° 19' 37" E, 39.24'	O N 69° 53' 18" E, 50.00'
B N 74° 34' 20" E, 100.00'	P N 12° 59' 18" E, 50.00'
C S 65° 45' 11" E, 48.00'	Q S 75° 56' 28" E, 30.00'
D S 17° 59' 39" E, 100.00'	R N 24° 05' 21" E, 50.00'
E N 89° 36' 00" E, 70.00'	S N 56° 05' 31" W, 50.00'
F S 80° 53' 56" E, 45.00'	T N 47° 27' 24" E, 50.00'
G S 88° 38' 06" E, 60.00'	U S 47° 27' 24" W, 50.00'
H S 50° 55' 06" E, 60.00'	V S 44° 41' 37" W, 80.77'
I S 43° 27' 26" E, 48.00'	W N 79° 40' 15" W, 50.00'
J S 11° 57' 33" E, 44.00'	X N 10° 19' 45" E, 60.00'
K S 03° 11' 13" W, 33.00'	Y N 28° 01' 10" E, 60.00'
L S 76° 25' 09" E, 40.00'	Z S 61° 58' 50" E, 100.00'
M S 13° 55' 55" W, 40.00'	AA S 73° 15' 48" E, 35.00'
N S 85° 51' 43" E, 35.00'	


ALL REGIONAL PLANNING
REQUIREMENTS HAVE BEEN
APPROVED FOR THIS SURVEY
APPLICATION # 114

SURVEY NUMBER: 1143
VOLUME: D PAGE: 452
DATE FILED: 6-3-11
PARCEL #: 43-0155-0000, 43-0146-0000 & 43-0065-0000

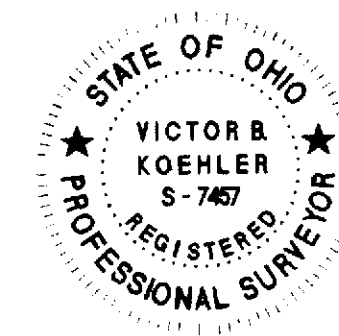

NOTE: THIS SURVEY DOES NOT INCLUDE A TITLE SEARCH.
EASEMENTS OR OTHER ENCUMBRANCES ON OR
OVER THE LAND ARE NOT SHOWN ON THIS SURVEY.
ANY BUILDINGS OR OTHER STRUCTURES NOT TO SCALE.
I HEREBY DECLARE THAT I HAVE SURVEYED THE ABOVE
DESCRIBED PROPERTY DURING MAY, 2011.
THIS SURVEY IS SUBJECT TO ALL LEGAL HIGHWAYS,
EASEMENTS, RESTRICTIONS, LEASES OF RECORD
AND OF RECORDS IN RESPECTIVE UTILITY OFFICES.
THE BEARINGS REFERRED TO HEREON ARE BASED
ON AN ASSUMED MERIDIAN AND ARE ONLY FOR
THE PURPOSE OF ANGULAR MEASUREMENT.

VICTOR B. KOEHLER, P.S. NO. 7457
DATE: 05-17-11

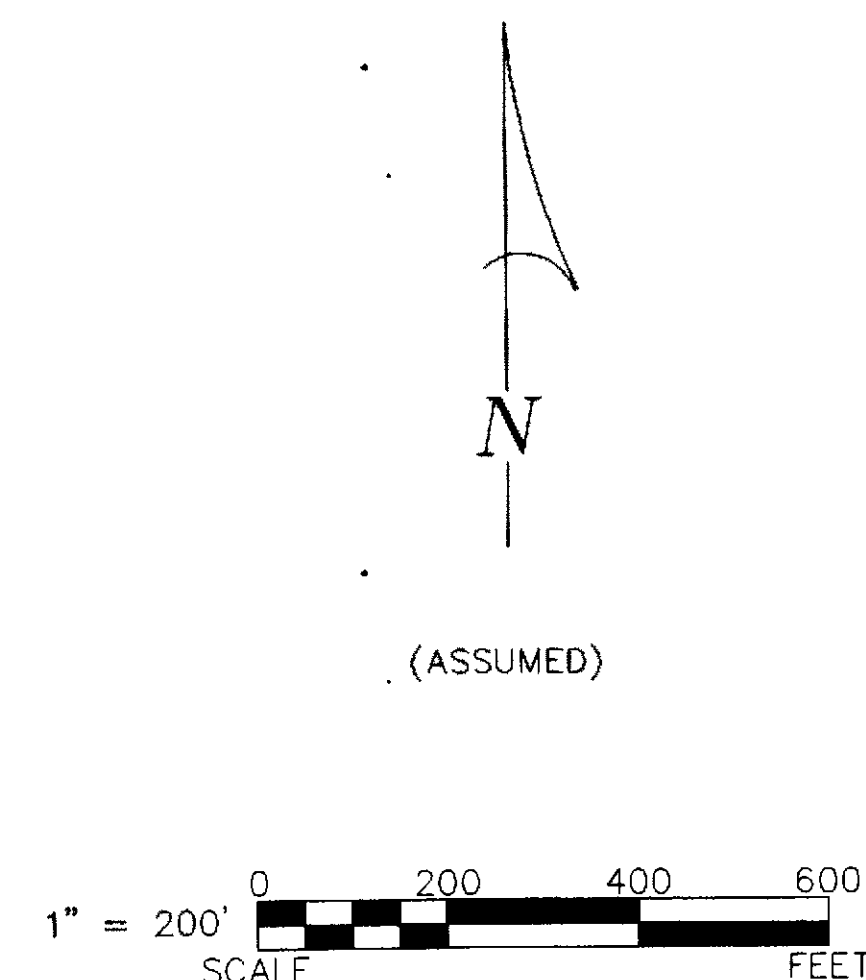

REFERENCES:

- DEED VOLUMES AND PAGES AS SHOWN.
- SURVEY VOLUME 1, PAGE 87.
- SURVEY VOLUME 2, PAGE 34.
- SURVEY VOLUME 3, PAGE 513.
- WYANDOT COUNTY CORNERSTONE RECORDS.
- ORIGINAL U. S. GOVERNMENT FIELD NOTES.

LEGEND:

SET FOUND	DESCRIPTION
⊙	MONUMENT
⊕	RAILROAD SPIKE
⊖	NAIL
⊗	IRON PIPE
⊘	DRILL HOLE
⊙	5/8" IRON ROD WITH PERSONALIZED CAP
⊙	IRON ROD
⊙	STONE
⊙	MONUMENT BOX
⊙	DEED
⊙	PLAT
⊙	MEASURED
⊙	CALCULATED
⊙	DIAMETER
⊙	SURVEY RECORD
⊙	HOUSE
⊙	GARAGE
⊙	BARN
⊙	SHED
⊙	FENCE
⊙	C/L CENTERLINE
⊙	R/W RIGHT-OF-WAY
⊙	P/L PROPERTY LINE
⊙	POST

SURVEY FOR: THE SAMMET ESTATE

BEING A PARCEL OF LAND SITUATED IN PART OF THE
NORTHEAST AND NORTHWEST QUARTERS OF SECTION 5,
T-4-S, R-13-E, MARSEILLES TOWNSHIP, WYANDOT COUNTY, OHIO

DRAWN:	CHECKED:	REVISIONS:
DAL	VBK	
05-12-11	05-16-11	
1	1	

KOEHLER SURVEYING, INC.
P. O. BOX 28
UPPER SANDUSKY, OHIO 43351
419-294-5388