


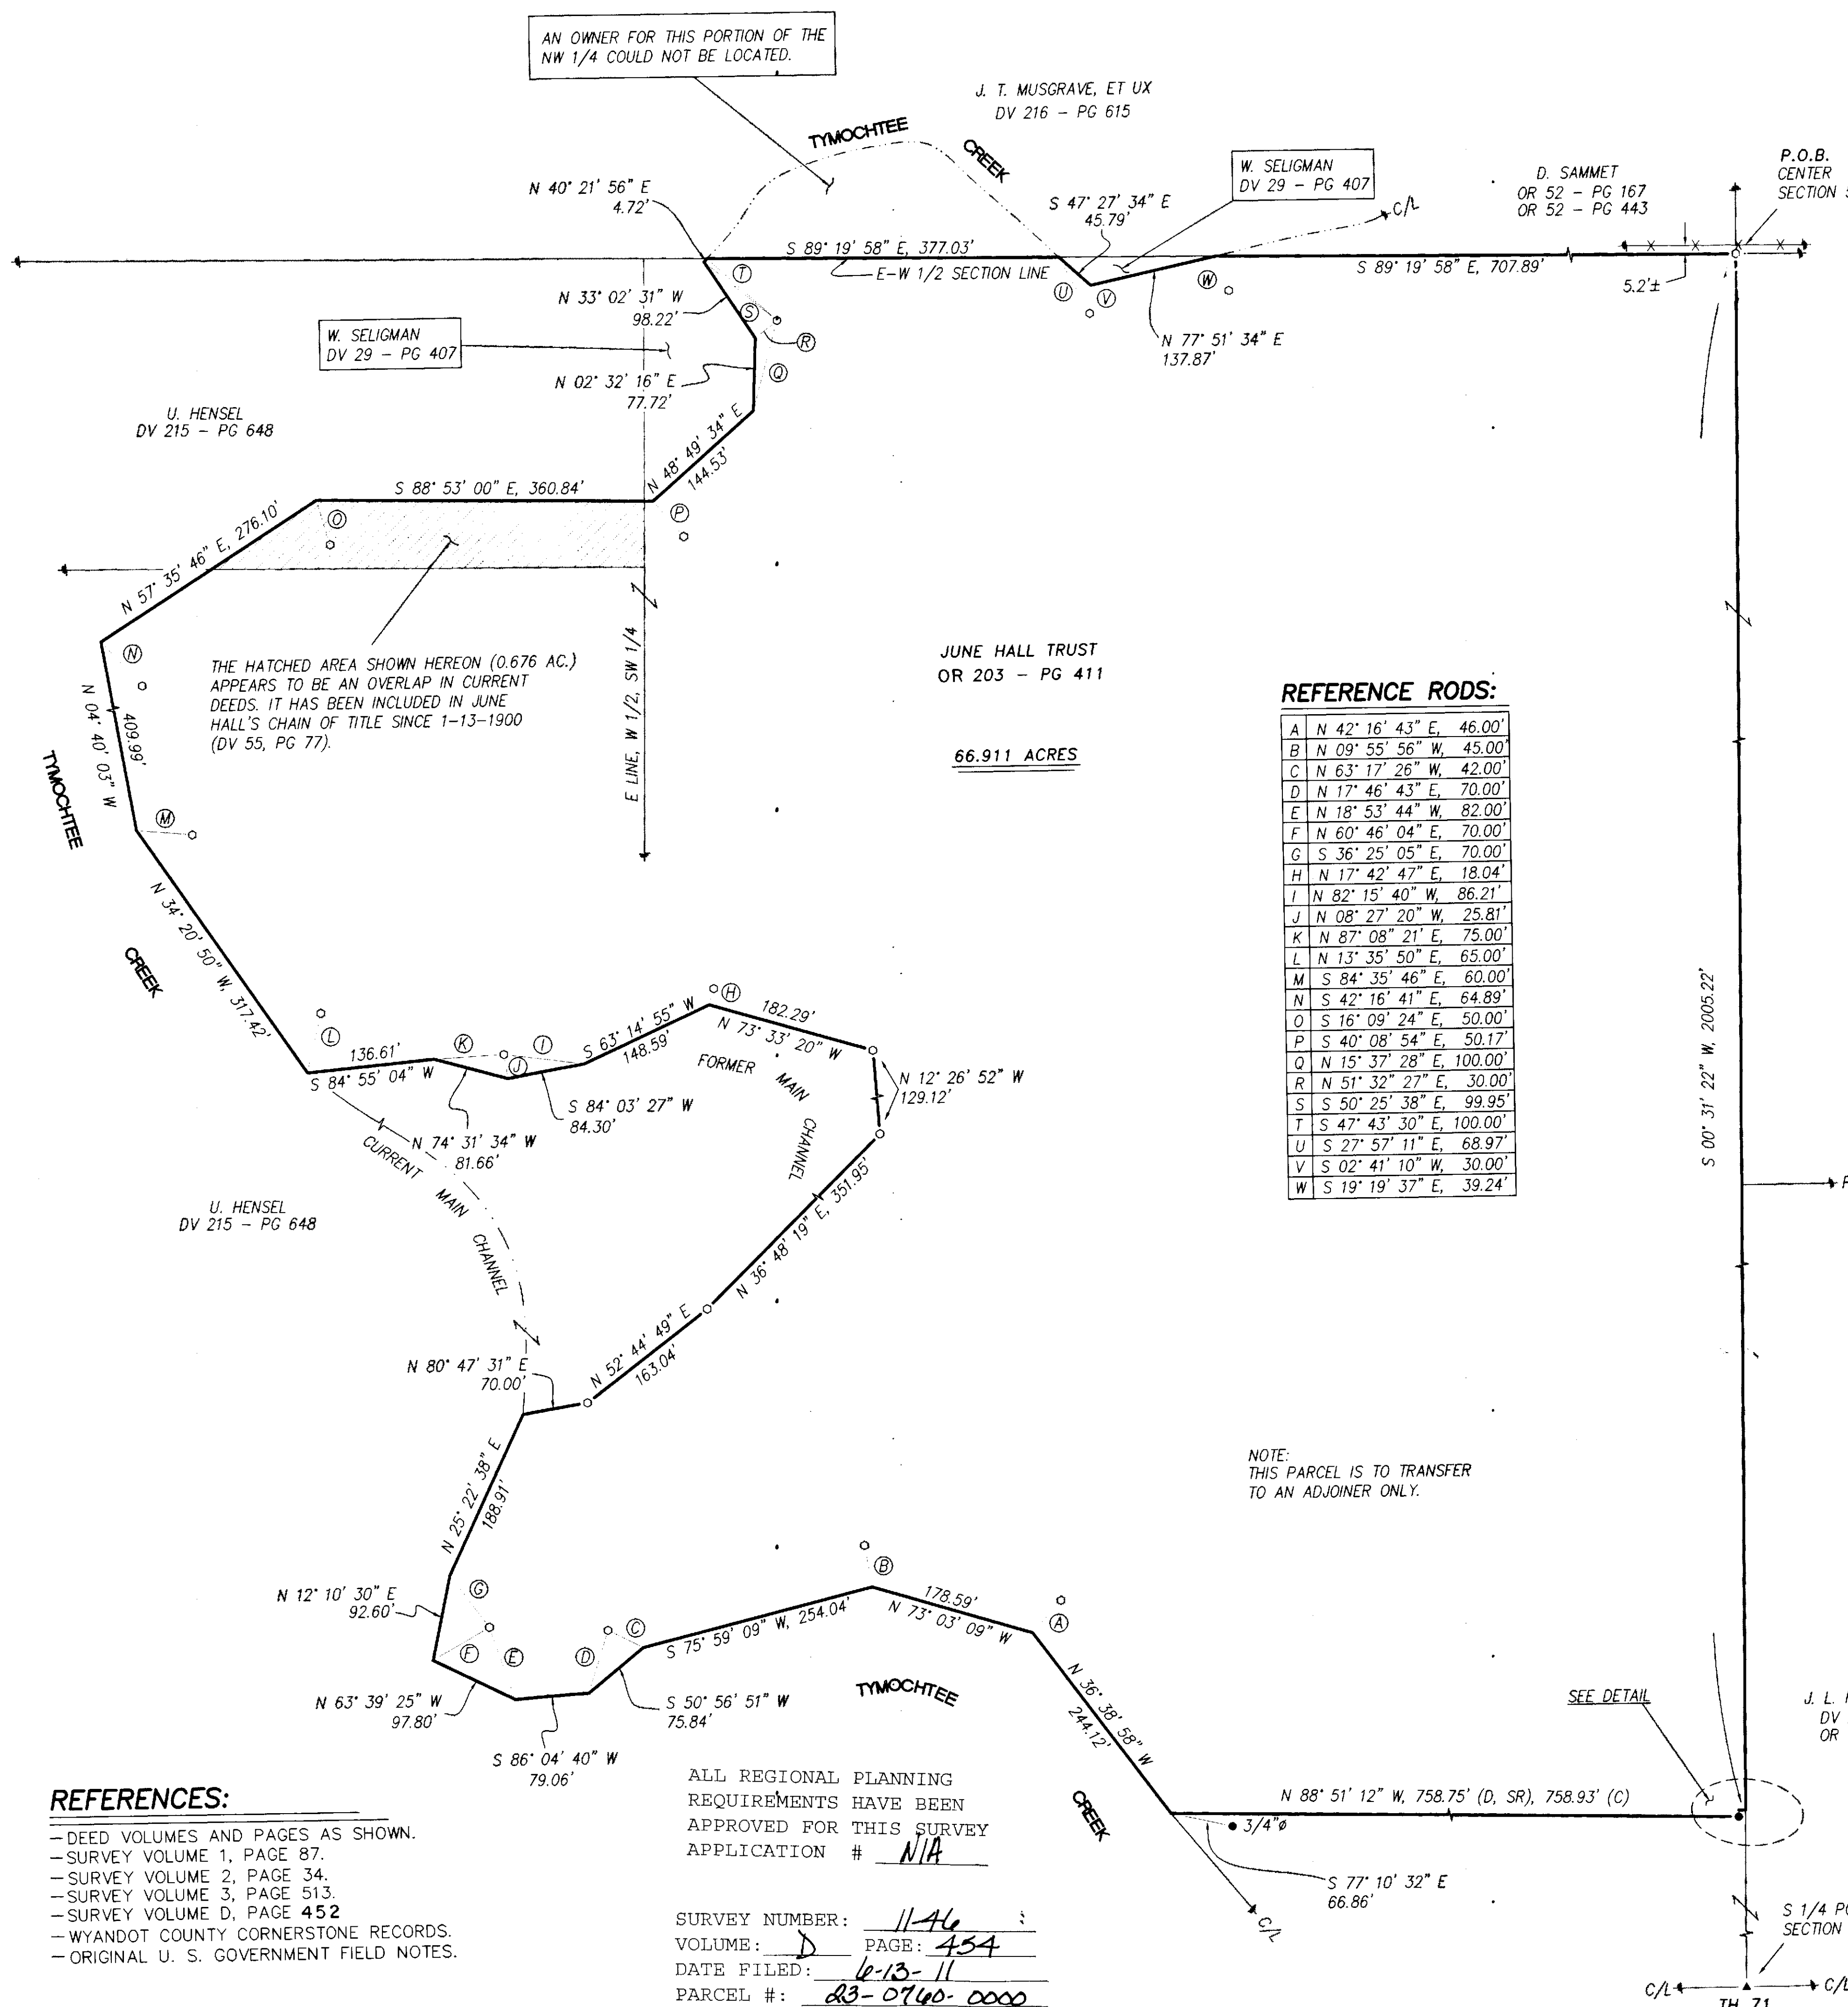

REFERENCE RODS:


A	N 42° 16' 43" E, 46.00'
B	N 09° 55' 56" W, 45.00'
C	N 63° 17' 26" W, 42.00'
D	N 17° 46' 43" E, 70.00'
E	N 18° 53' 44" W, 82.00'
F	N 60° 46' 04" E, 70.00'
G	S 36° 25' 05" E, 70.00'
H	N 17° 42' 47" E, 18.04'
I	N 82° 15' 40" W, 86.21'
J	N 08° 27' 20" W, 25.81'
K	N 87° 08' 21" E, 75.00'
L	N 13° 35' 50" E, 65.00'
M	S 84° 35' 46" E, 60.00'
N	S 42° 16' 41" E, 64.89'
O	S 16° 09' 24" E, 50.00'
P	S 40° 08' 54" E, 50.17'
Q	N 15° 37' 28" E, 100.00'
R	N 51° 32' 27" E, 30.00'
S	S 50° 25' 38" E, 99.95'
T	S 47° 43' 30" E, 100.00'
U	S 27° 57' 11" E, 68.97'
V	S 02° 41' 10" W, 30.00'
W	S 19° 19' 37" E, 39.24'

NOTE:
THIS PARCEL IS TO TRANSFER
TO AN ADJOINER ONLY.


- REFERENCES:
- DEED VOLUMES AND PAGES AS SHOWN.
 - SURVEY VOLUME 1, PAGE 87.
 - SURVEY VOLUME 2, PAGE 34.
 - SURVEY VOLUME 3, PAGE 513.
 - SURVEY VOLUME D, PAGE 452
 - WYANDOT COUNTY CORNERSTONE RECORDS.
 - ORIGINAL U. S. GOVERNMENT FIELD NOTES.

ALL REGIONAL PLANNING
REQUIREMENTS HAVE BEEN
APPROVED FOR THIS SURVEY
APPLICATION # N/A

SURVEY NUMBER: 11-46
VOLUME: D PAGE: 454
DATE FILED: 6-13-11
PARCEL #: 23-0740-0000

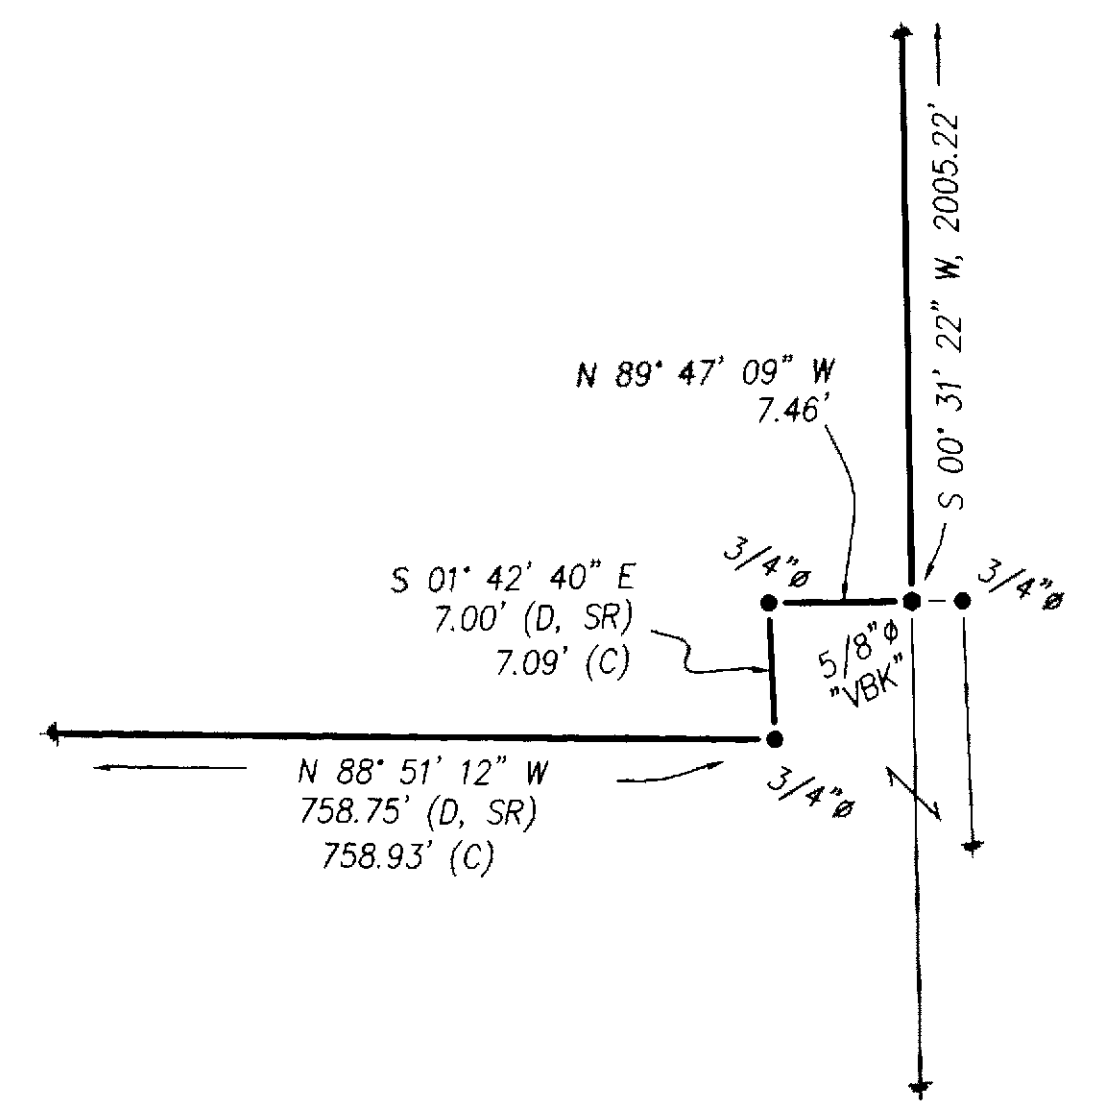

DETAIL
1" = 10'

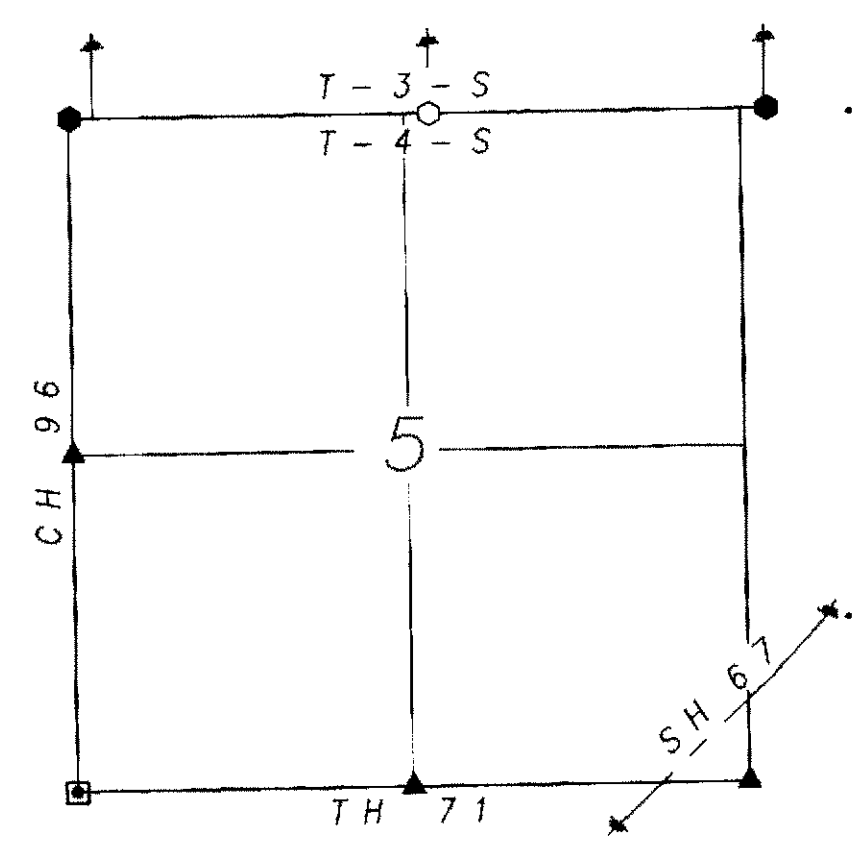

SECTION OVERVIEW
NOT TO SCALE

LEGEND:

SET FOUND	DESCRIPTION
⊙	MONUMENT
⊕	RAILROAD SPIKE
⊙	NAIL
⊙	IRON PIPE
⊙	DRILL HOLE
⊙	5/8" IRON ROD WITH PERSONALIZED CAP
⊙	IRON ROD
⊙	STONE
⊙	MONUMENT BOX
⊙	DEED
⊙	PLAT
⊙	MEASURED
⊙	CALCULATED
⊙	DIAMETER
⊙	SURVEY RECORD
⊙	HOUSE
⊙	GARAGE
⊙	BARN
⊙	SHED
⊙	FENCE
⊙	C/L CENTERLINE
⊙	R/W RIGHT-OF-WAY
⊙	P/L PROPERTY LINE
⊙	POST

NOTE: THIS SURVEY DOES NOT INCLUDE A TITLE SEARCH.
EASEMENTS OR OTHER ENCUMBRANCES ON OR
OVER THE LAND ARE NOT SHOWN ON THIS SURVEY.
ANY BUILDINGS OR OTHER STRUCTURES NOT TO SCALE.
I HEREBY DECLARE THAT I HAVE SURVEYED THE ABOVE
DESCRIBED PROPERTY DURING MAY, 2011.
THIS SURVEY IS SUBJECT TO ALL LEGAL HIGHWAYS,
EASEMENTS, RESTRICTIONS, LEASES OF RECORD
AND OF RECORDS IN RESPECTIVE UTILITY OFFICES.
THE BEARINGS REFERRED TO HEREON ARE BASED
ON AN ASSUMED MERIDIAN AND ARE ONLY FOR
THE PURPOSE OF ANGULAR MEASUREMENT.



Victor B. Koehler 05.27.11
VICTOR B. KOEHLER, P.S. NO. 7457 DATE

KOEHLER SURVEYING, INC.

P. O. BOX 28 UPPER SANDUSKY, OHIO 43351 419-294-5388

SURVEY FOR: JUNE HALL

BEING A PARCEL OF LAND SITUATED IN PART OF THE
SOUTHWEST QUARTER OF SECTION 5, T-4-S, R-13-E,
MARSEILLES TOWNSHIP, WYANDOT COUNTY, OHIO

DRAWN:	REVISIONS:
DAL	
CHECKED:	
VBK	
DATE:	
05-19-11	
05-27-11	

1 / 1

11033-S