


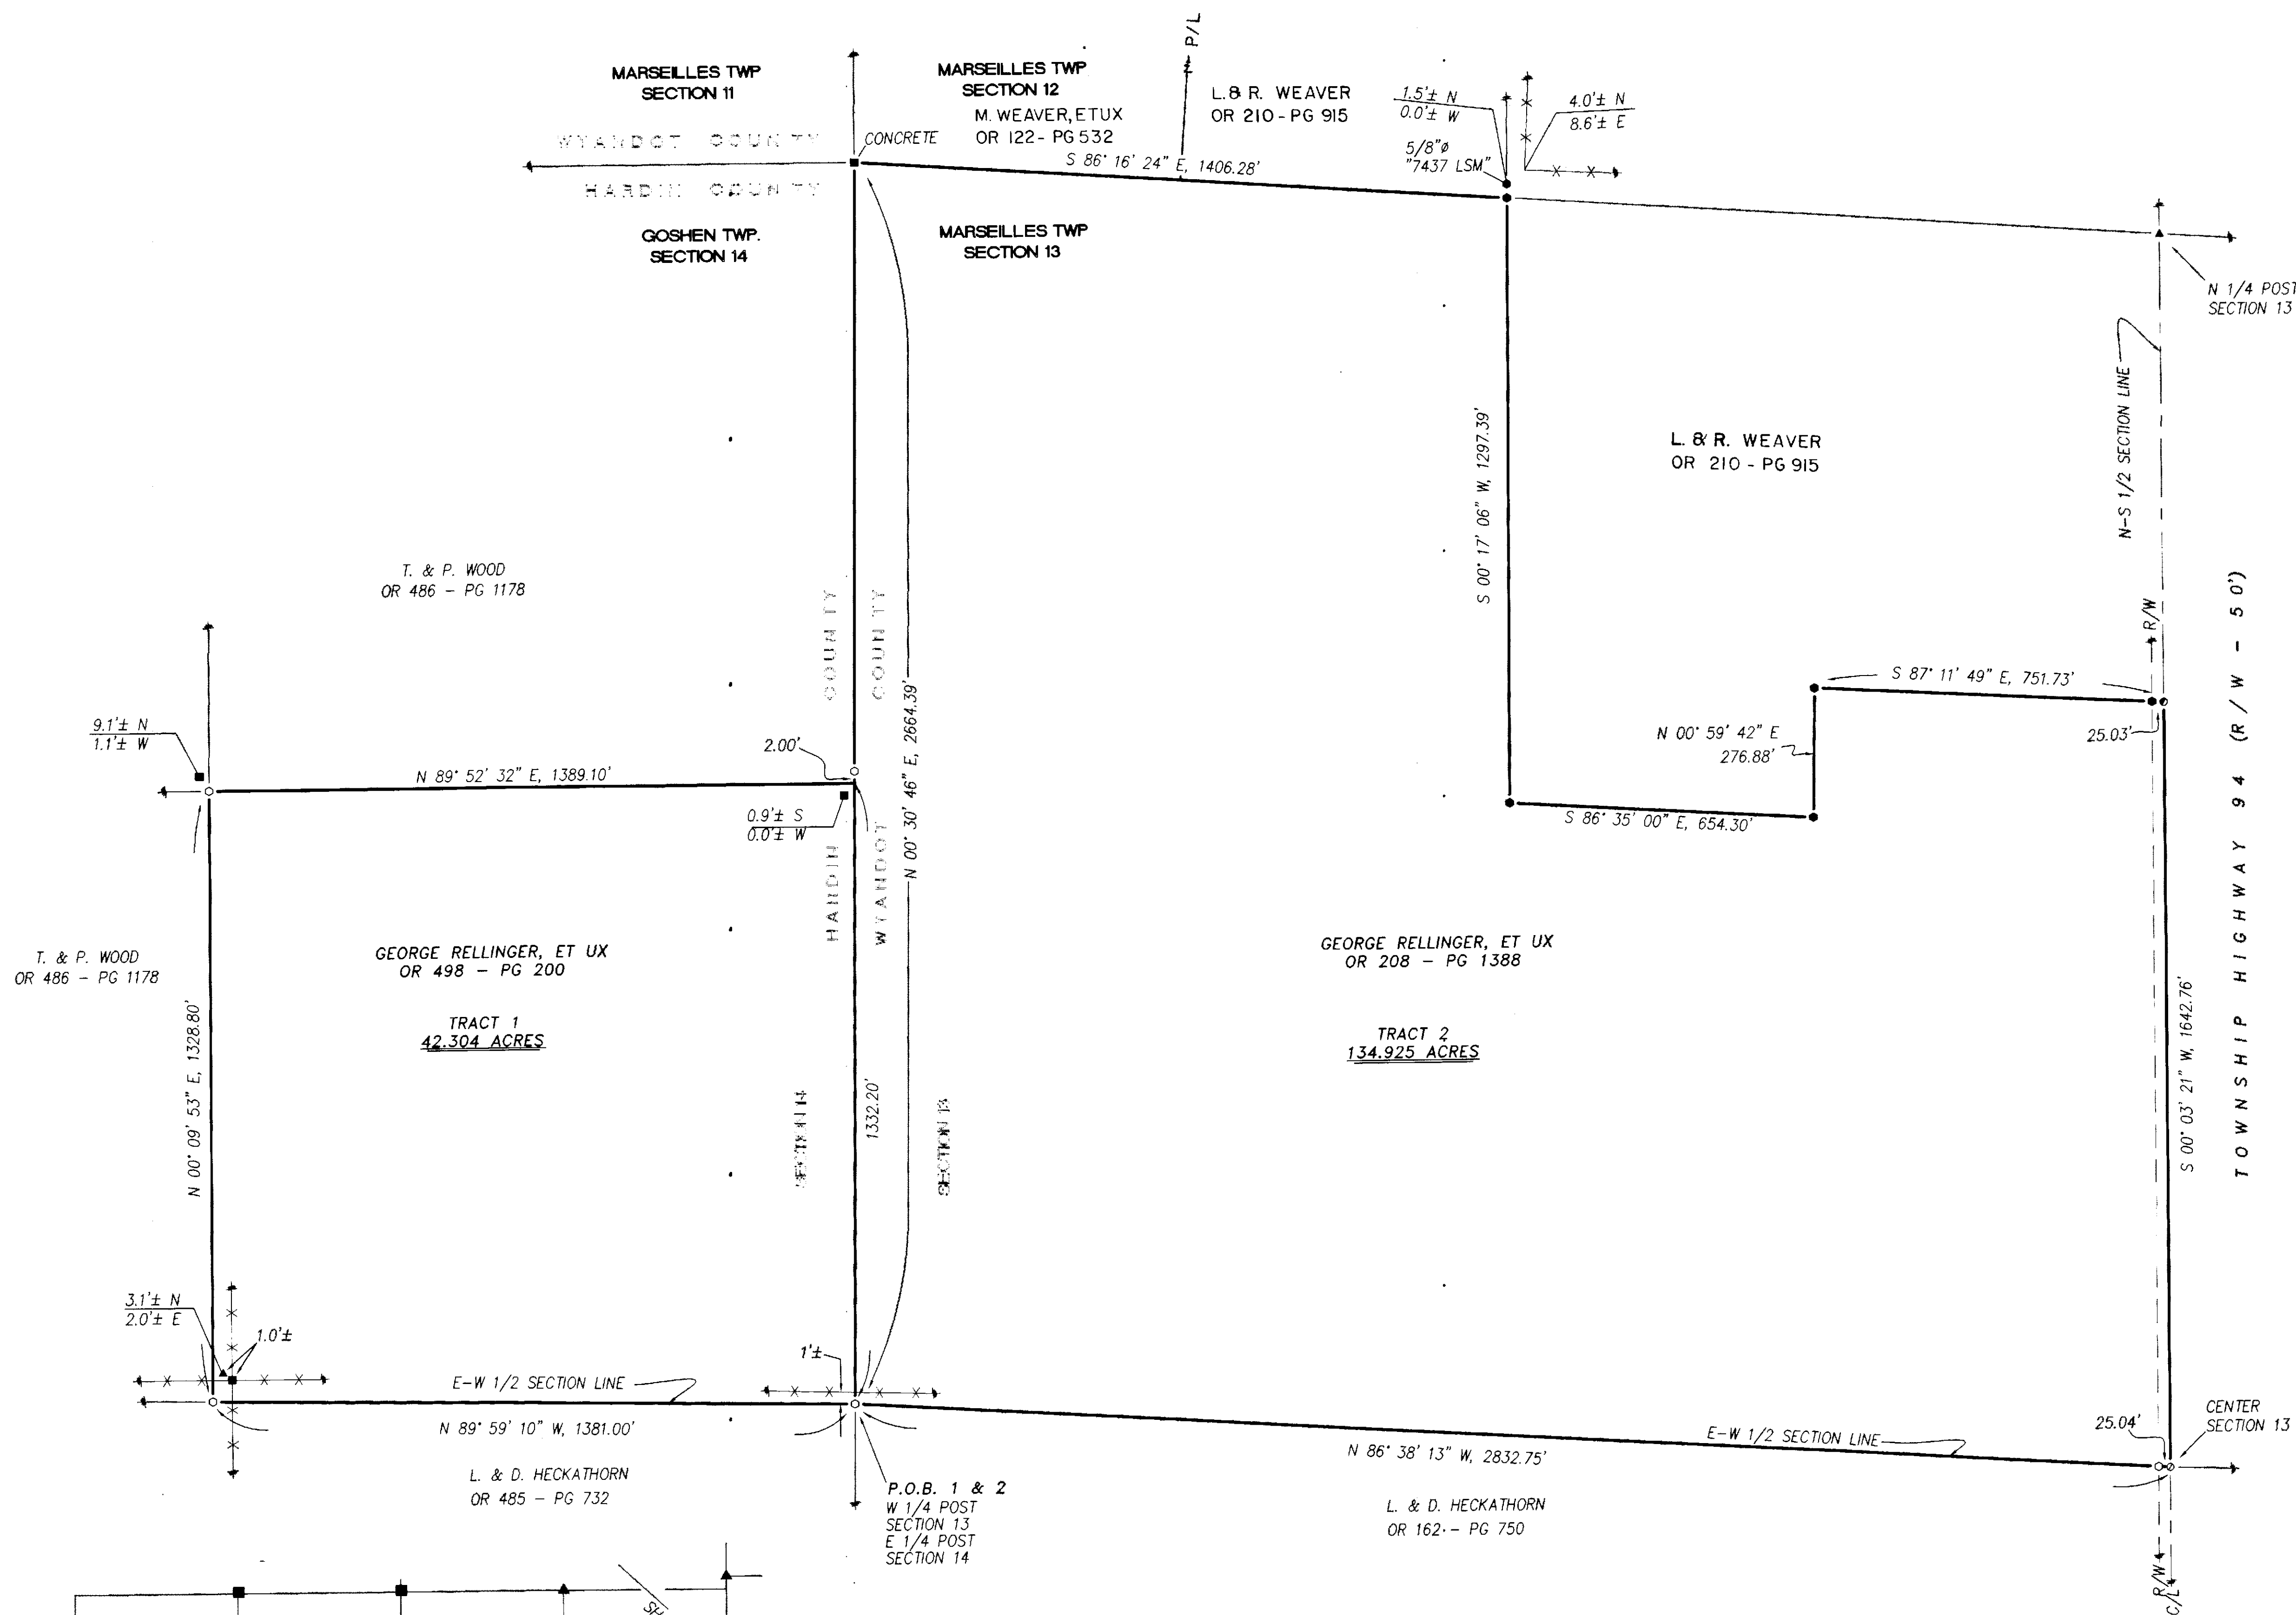

REFERENCES:

- DEED VOLUMES AND PAGES AS SHOWN.
- SURVEY VOLUME D, PAGE 436 (WYAN. CO.).
- SURVEY VOLUME 3, PAGE 371 (WYAN. CO.).
- SURVEY FOR W. HEILMAN BY T. C. HUBBLE, DATED 4-24-02 (HARD. CO.).
- WYANDOT & HARDIN COUNTY CORNERSTONE RECORDS.
- WYANDOT & HARDIN COUNTY ROAD RECORDS.
- ORIGINAL U. S. GOVERNMENT FIELD NOTES.

LEGEND:

SET FOUND	DESCRIPTION
⊗	MONUMENT
⊙	RAILROAD SPIKE
⊕	NAIL
⊖	IRON PIPE
⊗	DRILL HOLE
⊙	5/8" IRON ROD WITH PERSONALIZED CAP
⊖	IRON ROD
●	STONE
⊞	MONUMENT BOX
⊞	DEED
⊞	PLAT
⊞	MEASURED
⊞	CALCULATED
⊞	DIAMETER
⊞	SURVEY RECORD
⊞	HOUSE
⊞	GARAGE
⊞	BARN
⊞	SHED
⊞	FENCE
C/L	CENTERLINE
R/W	RIGHT-OF-WAY
P/L	PROPERTY LINE
■	POST

NOTE: THIS SURVEY DOES NOT INCLUDE A TITLE SEARCH. EASEMENTS OR OTHER ENCUMBRANCES ON OR OVER THE LAND ARE NOT SHOWN ON THIS SURVEY. ANY BUILDINGS OR OTHER STRUCTURES NOT TO SCALE. I HEREBY DECLARE THAT I HAVE SURVEYED THE ABOVE DESCRIBED PROPERTY DURING JUNE, 2011. THIS SURVEY IS SUBJECT TO ALL LEGAL HIGHWAYS, EASEMENTS, RESTRICTIONS, LEASES OF RECORD AND OF RECORDS IN RESPECTIVE UTILITY OFFICES. THE BEARINGS REFERRED TO HEREON ARE BASED ON AN ASSUMED MERIDIAN AND ARE ONLY FOR THE PURPOSE OF ANGULAR MEASUREMENT.



VICTOR B. KOEHLER, P.S. NO. 7457
DATE 06-15-11

SECTION OVERVIEW

NOT TO SCALE

SURVEY NUMBER: 11-49
VOLUME: D PAGE: 156
DATE FILED: 7-8-11
PARCEL #: 263-07465-0000

ALL REGIONAL PLANNING REQUIREMENTS HAVE BEEN APPROVED FOR THIS SURVEY APPLICATION # N/A

SURVEY FOR: CLARABELLE WEAVER ESTATE

LOCATED IN PART OF THE NORTHEAST 1/4 OF SECTION 14, T-4-S, R-12-E, GOSHEN TOWNSHIP, HARDIN COUNTY AND ALSO IN PART OF THE NORTHWEST 1/4 OF SECTION 13, T-4-S, R-12-E, MARCELLES TOWNSHIP, WYANDOT COUNTY OHIO.

DRAWN:	CHECKED:	REVISIONS:
DAL	VBK	
06-15-11	06-17-11	
1	1	
11035-S		

KOEHLER SURVEYING, INC.
P. O. BOX 28 SANDUSKY, OHIO 43351
419-294-5388