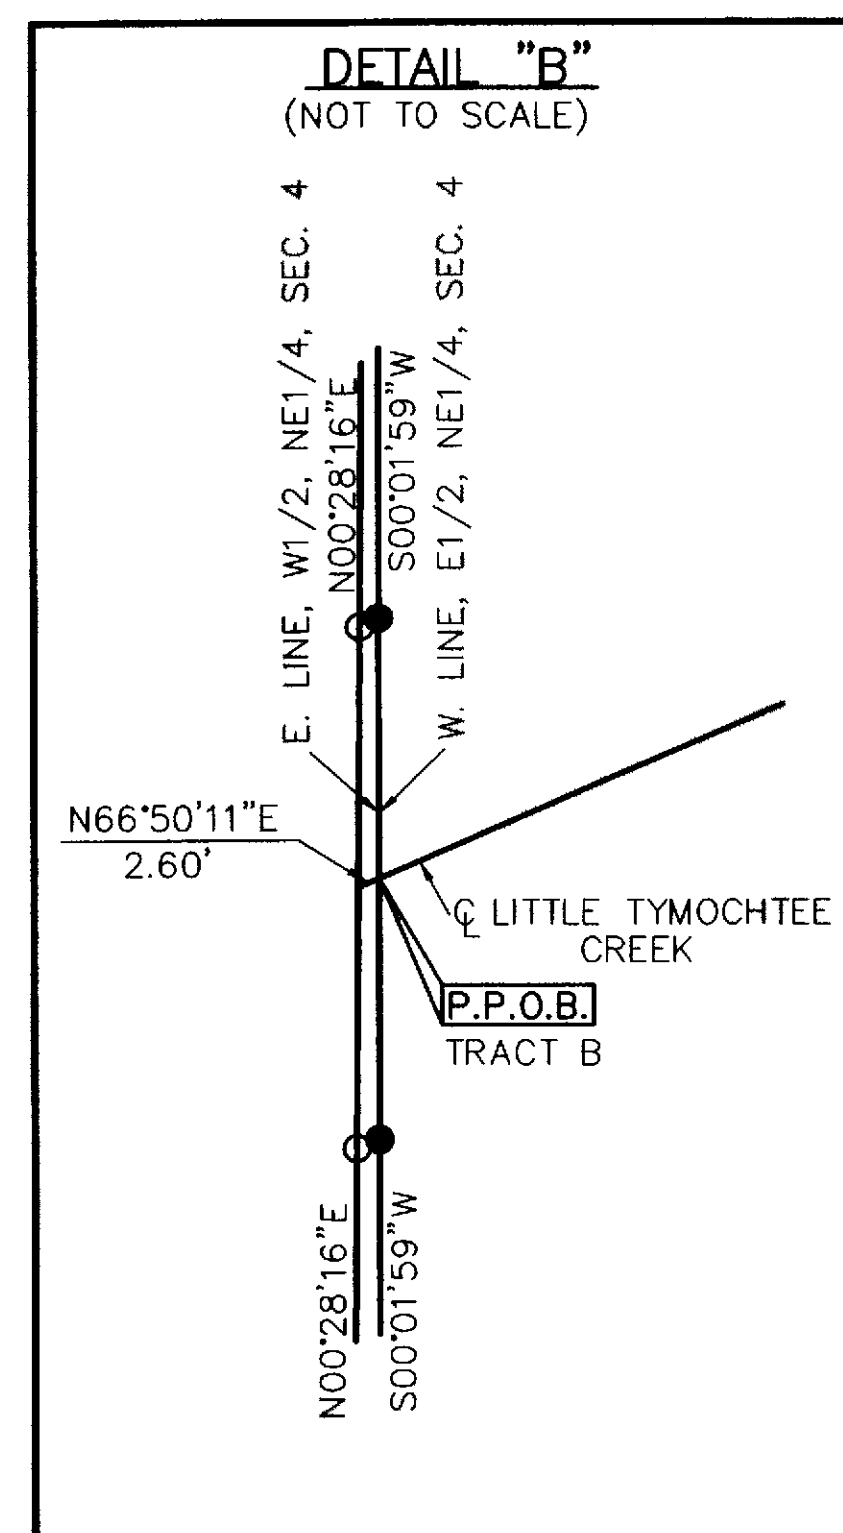
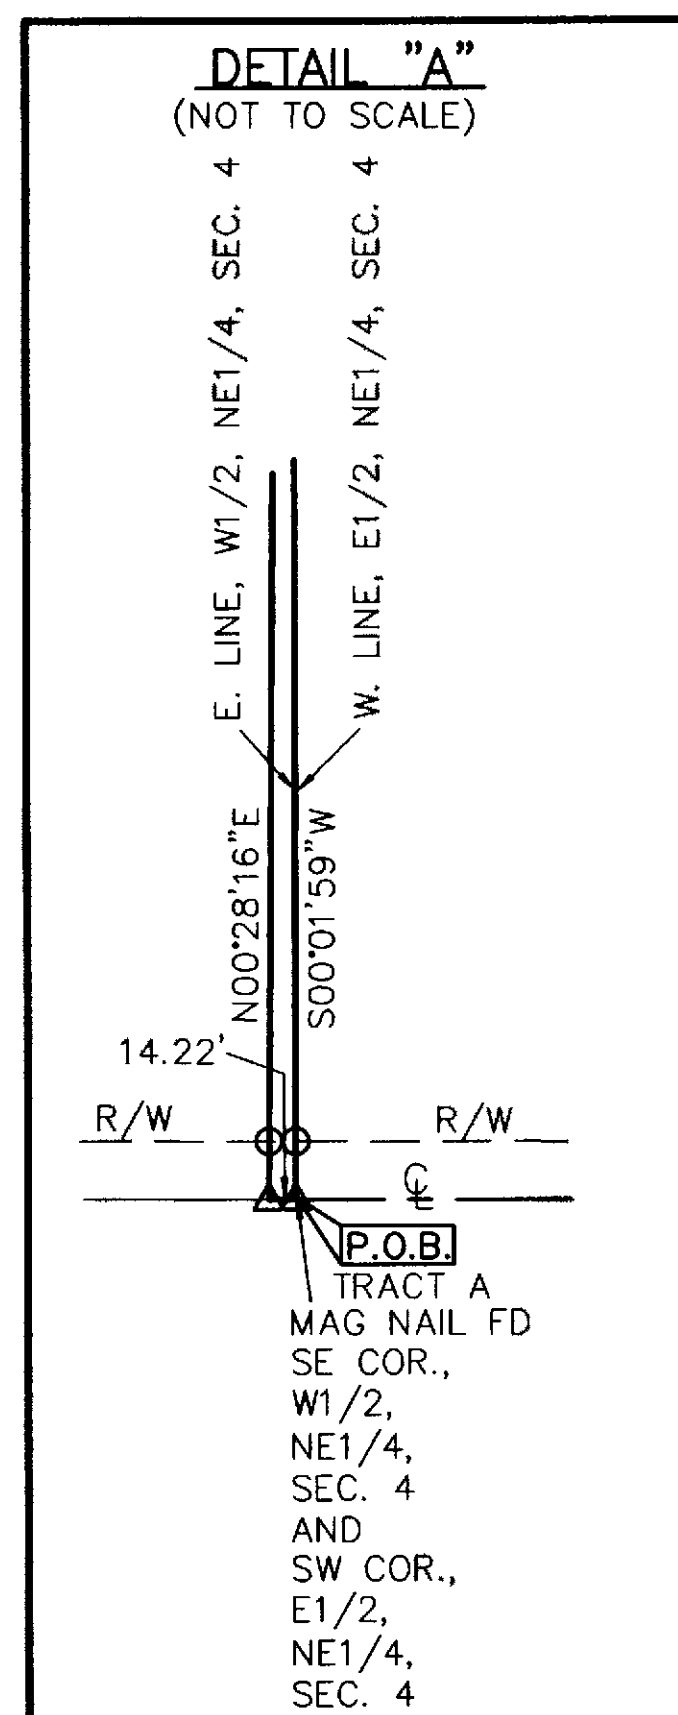


NOTE: THE BEARINGS ON THIS PLAT ARE BASED UPON AN ASSUMED MERIDIAN AND ARE USED ONLY FOR THE PURPOSE OF DESCRIBING ANGULAR MEASUREMENTS.


IP SET= 5/8"x30" REBAR WITH PETERMAN ASSOCIATES' CAP.

SURVEY REFERENCE:

- SURVEY FOR JANICE RISH, MAKEEVER & ASSOCIATES, INC., ISAAC L. KING, P.S. #8318, SEPTEMBER, 20011 FILED IN VOLUME D, PAGE 467
- SURVEY FOR JEFF DILLEY, PETERMAN ASSOCIATES, INC., NICK E. NIGH, P.S. #7384, DATED 10-17-06, FILED IN VOLUME D, PAGE 315 (JOB NO. 06-0839)
- SURVEY FOR RICK MCCULLOUGH, PETERMAN ASSOCIATES, INC., JAN F. NIGH, P.S. #5490, DATED 1-15-1990, FILED IN VOLUME 6, PAGE 569 (JOB NO. 89-0908)
- WYANDOT COUNTY STONE RECORDS
- SURVEY VOLUME 5, PAGE 268


SURVEY NUMBER: 11-85  
VOLUME: D PAGE: 469  
DATE FILED: 10-20-11  
PARCEL #: 11-0340-0000 & 18-0315-0000

ALL REGIONAL PLANNING  
REQUIREMENTS HAVE BEEN  
APPROVED FOR THIS SURVEY  
APPLICATION # *N/A*

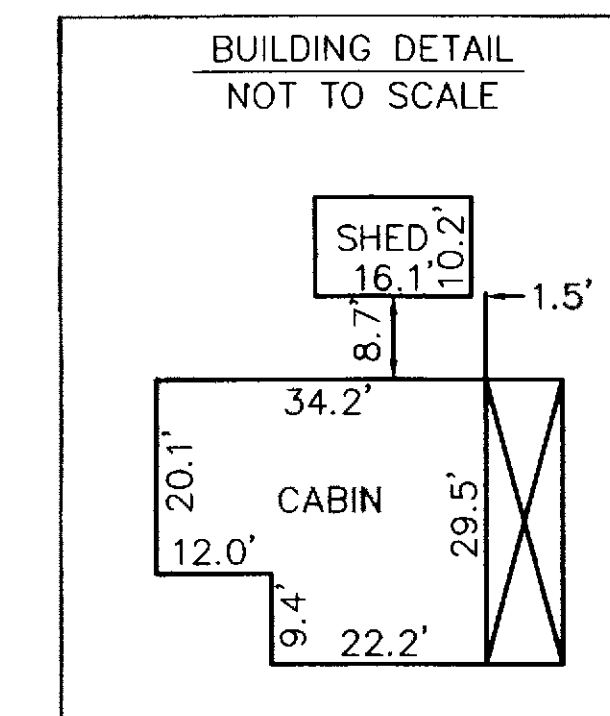

LEGEND

- FENCE POST FOUND  
 □ MONUMENT FOUND  
 △ MAG NAIL FOUND  
 ▲ MAG NAIL SET  
 ○ IRON PIN FOUND  
 ● IRON PIN SET  
 ☆ RR SPIKE FOUND  
 ● IRON PIPE FOUND  
 ✕ DRILL HOLE FOUND  
 (P)=PLATTED DISTANCE  
 (M)=MEASURED DISTANCE

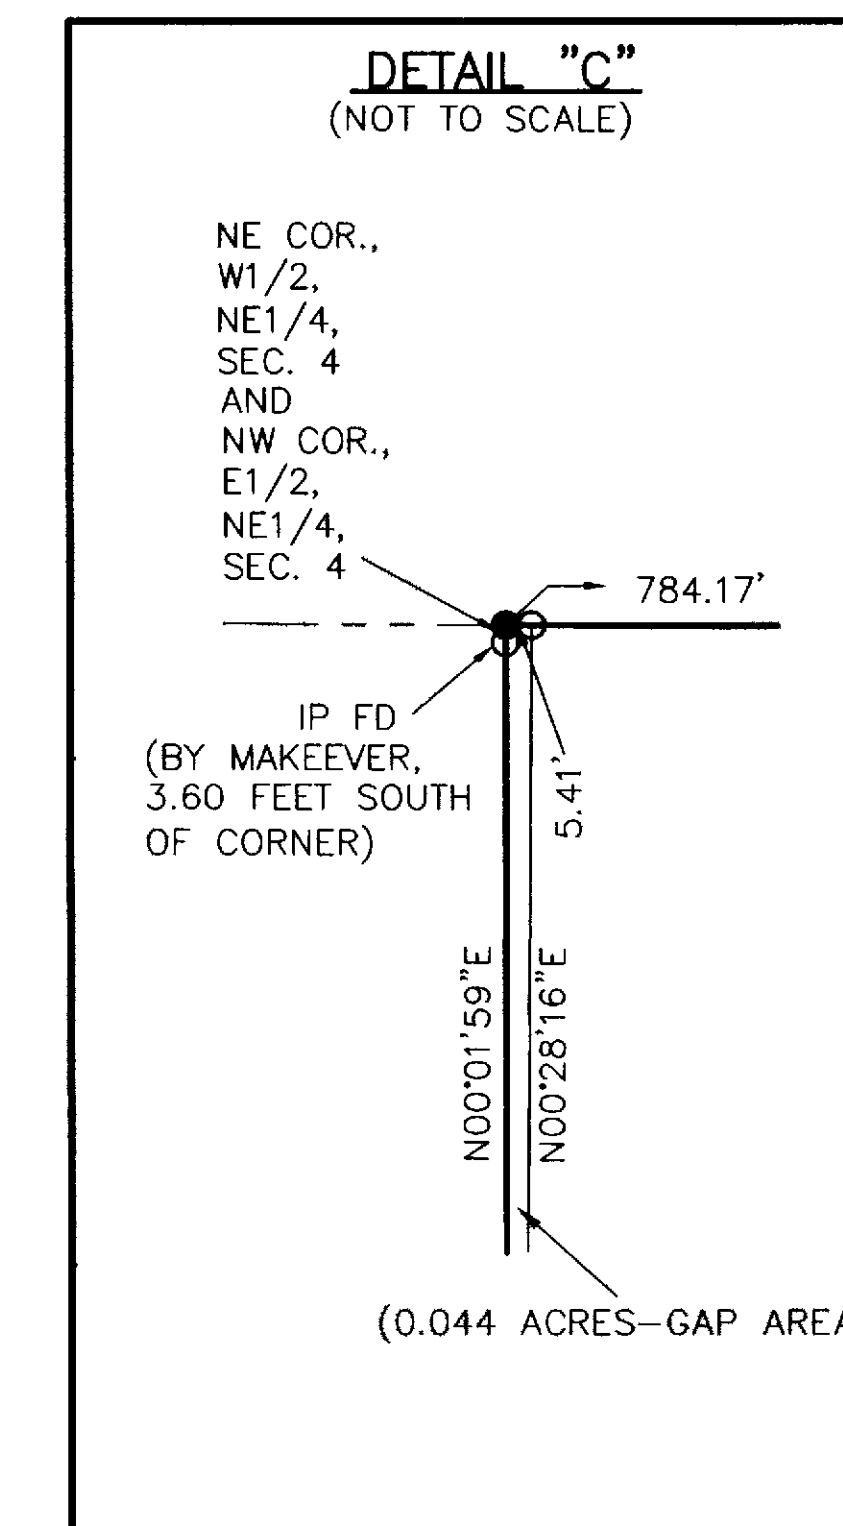

DATE: October 20 2011  
 NICH, P.S.  
 PROFESSIONAL SURVEYOR # 738  
 PEPPER, ASSOCIATES, INC.  
 5400 MAIN STREET  
 FINLAY, OH 45840

PETERMAN ASSOCIATES, INC.

3480 NORTH MAIN STREET ARCHITECTS - ENGINEERS - SURVEYORS  
(419) 422-6672 FINDLAY, OHIO 45840

|      |                 |                                                                                       |                  |    |          |
|------|-----------------|---------------------------------------------------------------------------------------|------------------|----|----------|
| SEAL | SCALE 1"=200'   |  | REVISIONS        | BY | DATE     |
|      | DATE 10-12-11   |                                                                                       | REV. PER TAX MAP | RT | 10-20-11 |
|      | DRAWN BY RKT    |                                                                                       |                  |    |          |
|      | APPROVED BY NEN |                                                                                       |                  |    |          |

Jeff Dilley

BEING PART OF THE E1/2 OF THE NE1/4 OF SECTION 4, T4S, R12E,  
TOWNSHIP OF JACKSON, COUNTY OF WYANDOT, OHIO