



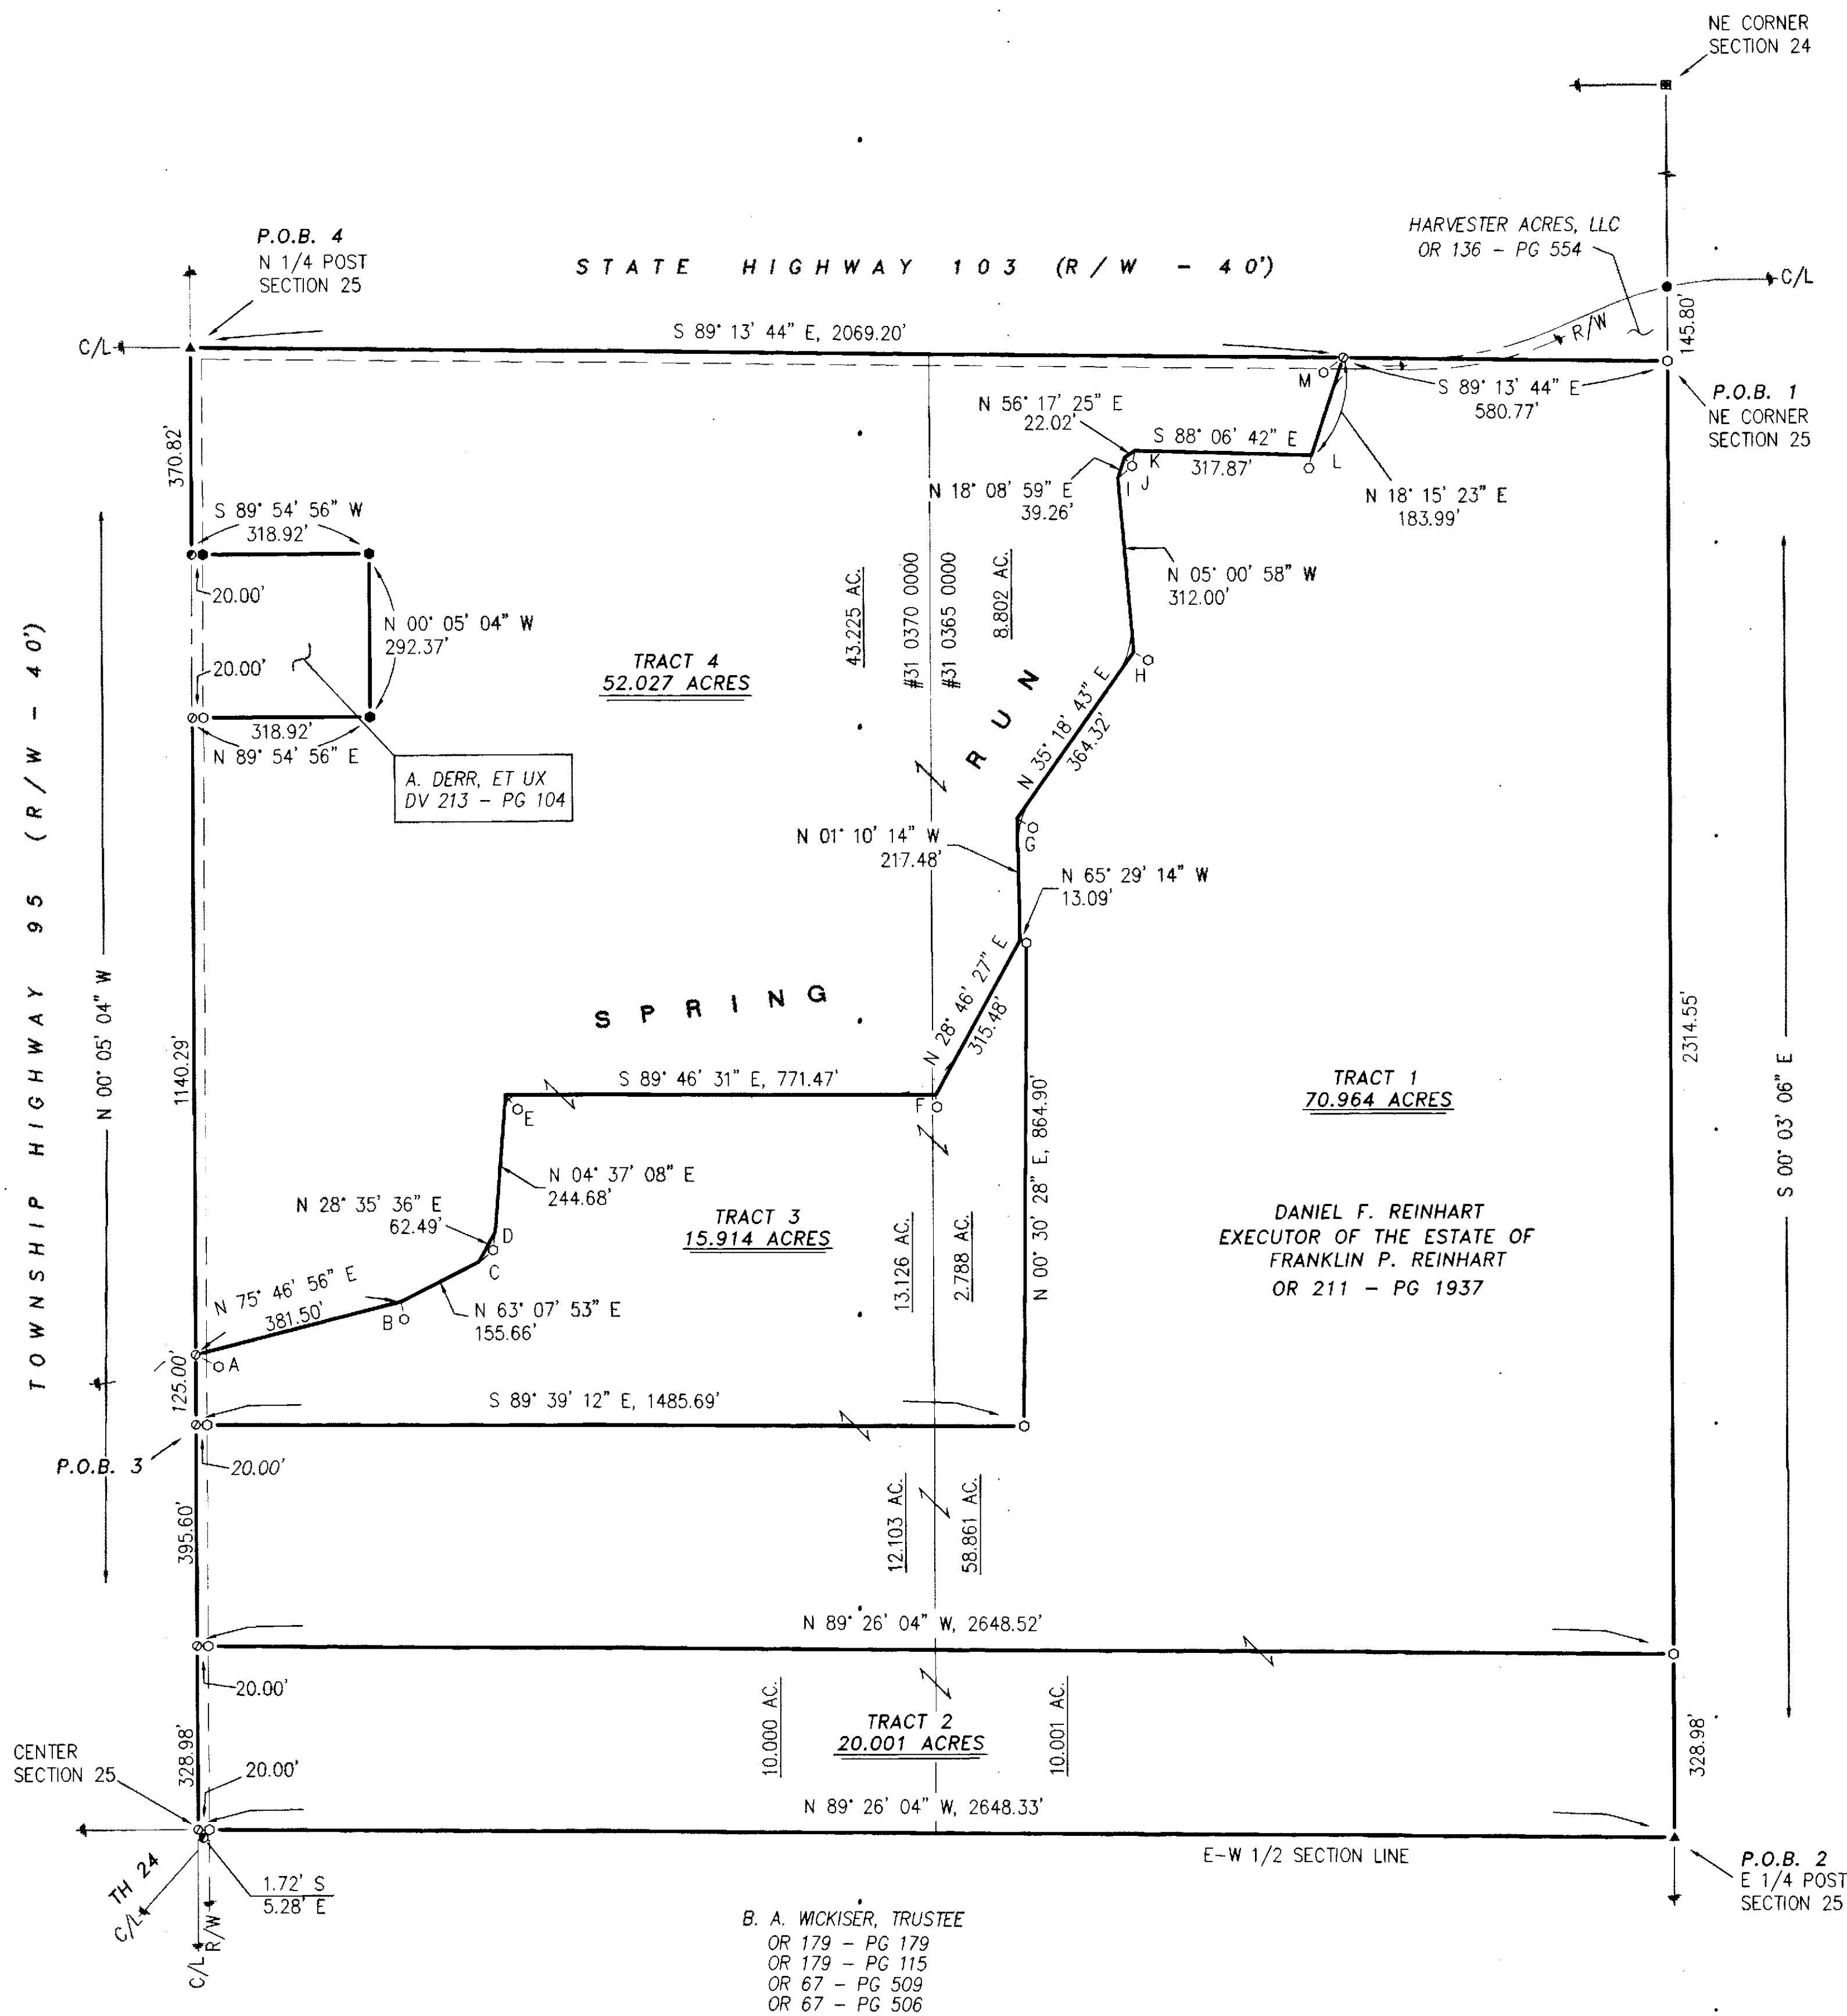

REFERENCE RODS:

A	S 54° 54' 50" E, 24.47'
B	S 19° 31' 49" E, 11.43'
C	N 64° 15' 37" E, 23.93'
D	S 10° 38' 14" W, 45.26'
E	S 47° 40' 35" E, 23.77'
F	S 37° 23' 00" E, 24.66'
G	S 71° 31' 44" E, 23.23'
H	S 45° 30' 04" E, 7.14'
I	N 62° 10' 44" E, 29.64'
J	S 30° 47' 05" E, 27.32'
K	S 06° 55' 23" W, 35.96'
L	S 06° 32' 39" W, 7.69'
M	S 44° 19' 06" W, 25.87'

RUTHMAN FAMILY
LIMITED PARTNERSHIP
DV 200 - PG 360

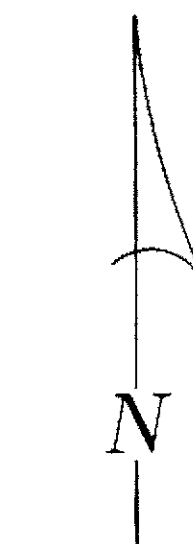

(ASSUMED)




REFERENCES:

- DEED VOLUMES AND PAGES AS SHOWN.
- SURVEY VOLUME C, PAGE 88.
- SURVEY VOLUME 3, PAGE 562.
- WYANDOT COUNTY CORNERSTONE RECORDS.
- WYANDOT COUNTY ROAD RECORDS.


LEGEND:

SET FOUND	DESCRIPTION
⊙	MONUMENT
⊙	RAILROAD SPIKE
⊙	NAIL
⊙	IRON PIPE
⊙	DRILL HOLE
⊙	5/8" IRON ROD WITH PERSONALIZED CAP
⊙	IRON ROD (1/2" Ø)
⊙	STONE
⊙	MONUMENT BOX
⊙	DEED
⊙	PLAT
⊙	MEASURED
⊙	CALCULATED
⊙	DIAMETER
⊙	SURVEY RECORD
⊙	HOUSE
⊙	GARAGE
⊙	BARN
⊙	SHED
⊙	FENCE
⊙	C/L CENTERLINE
⊙	R/W RIGHT-OF-WAY
⊙	P/L PROPERTY LINE
⊙	POST

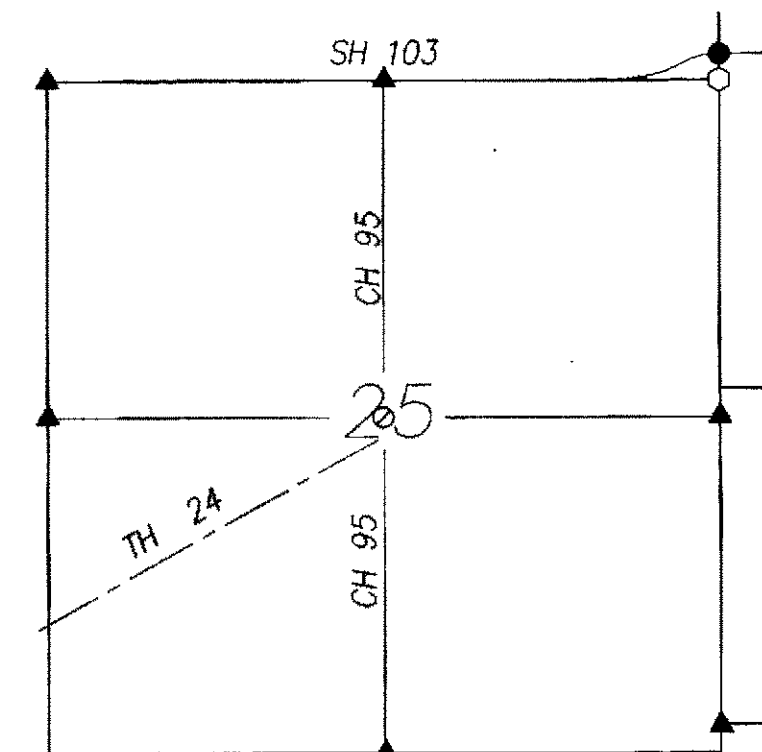

SECTION OVERVIEW
NOT TO SCALE

NOTE: THIS SURVEY DOES NOT INCLUDE A TITLE SEARCH. EASEMENTS OR OTHER ENCUMBRANCES ON OR OVER THE LAND ARE NOT SHOWN ON THIS SURVEY. ANY BUILDINGS OR OTHER STRUCTURES NOT TO SCALE. I HEREBY DECLARE THAT I HAVE SURVEYED THE ABOVE DESCRIBED PROPERTY DURING NOVEMBER, 2011. THIS SURVEY IS SUBJECT TO ALL LEGAL HIGHWAYS, EASEMENTS, RESTRICTIONS, LEASES OF RECORD AND OF RECORDS IN RESPECTIVE UTILITY OFFICES. THE BEARINGS REFERRED TO HEREON ARE BASED ON AN ASSUMED MERIDIAN AND ARE ONLY FOR THE PURPOSE OF ANGULAR MEASUREMENT.

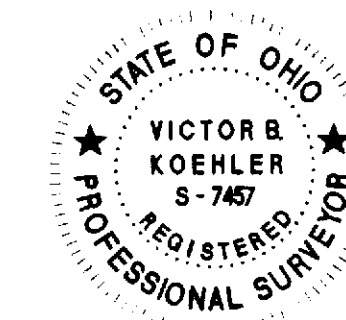

Victor B. Koehler
VICTOR B. KOEHLER, P.S. NO. 7457
DATE 12-06-11

SURVEY NUMBER: 11-102
VOLUME: D PAGE: 474
DATE FILED: 12-08-2011
PARCEL #: 31-0365-0000/21-0370-0000

ALL REGIONAL PLANNING
REQUIREMENTS HAVE BEEN
APPROVED FOR THIS SURVEY
APPLICATION # TRACT-1: N/A
TRACT-2: N/A
TRACT-3: 11-3A & 13-28V
TRACT-4: N/A