



- DEED VOLUMES AND PAGES AS SHOWN.
- SURVEY VOLUME 2, PAGE 131.
- SURVEY VOLUME D, PAGE 154.
- ORIGINAL U. S. GOVERNMENT FIELD NOTES.
- RESPECTIVE RAILROAD RIGHT-OF-WAY PLANS.
- WYANDOT COUNTY CORNERSTONE RECORDS.
- WYANDOT COUNTY ROAD RECORDS.

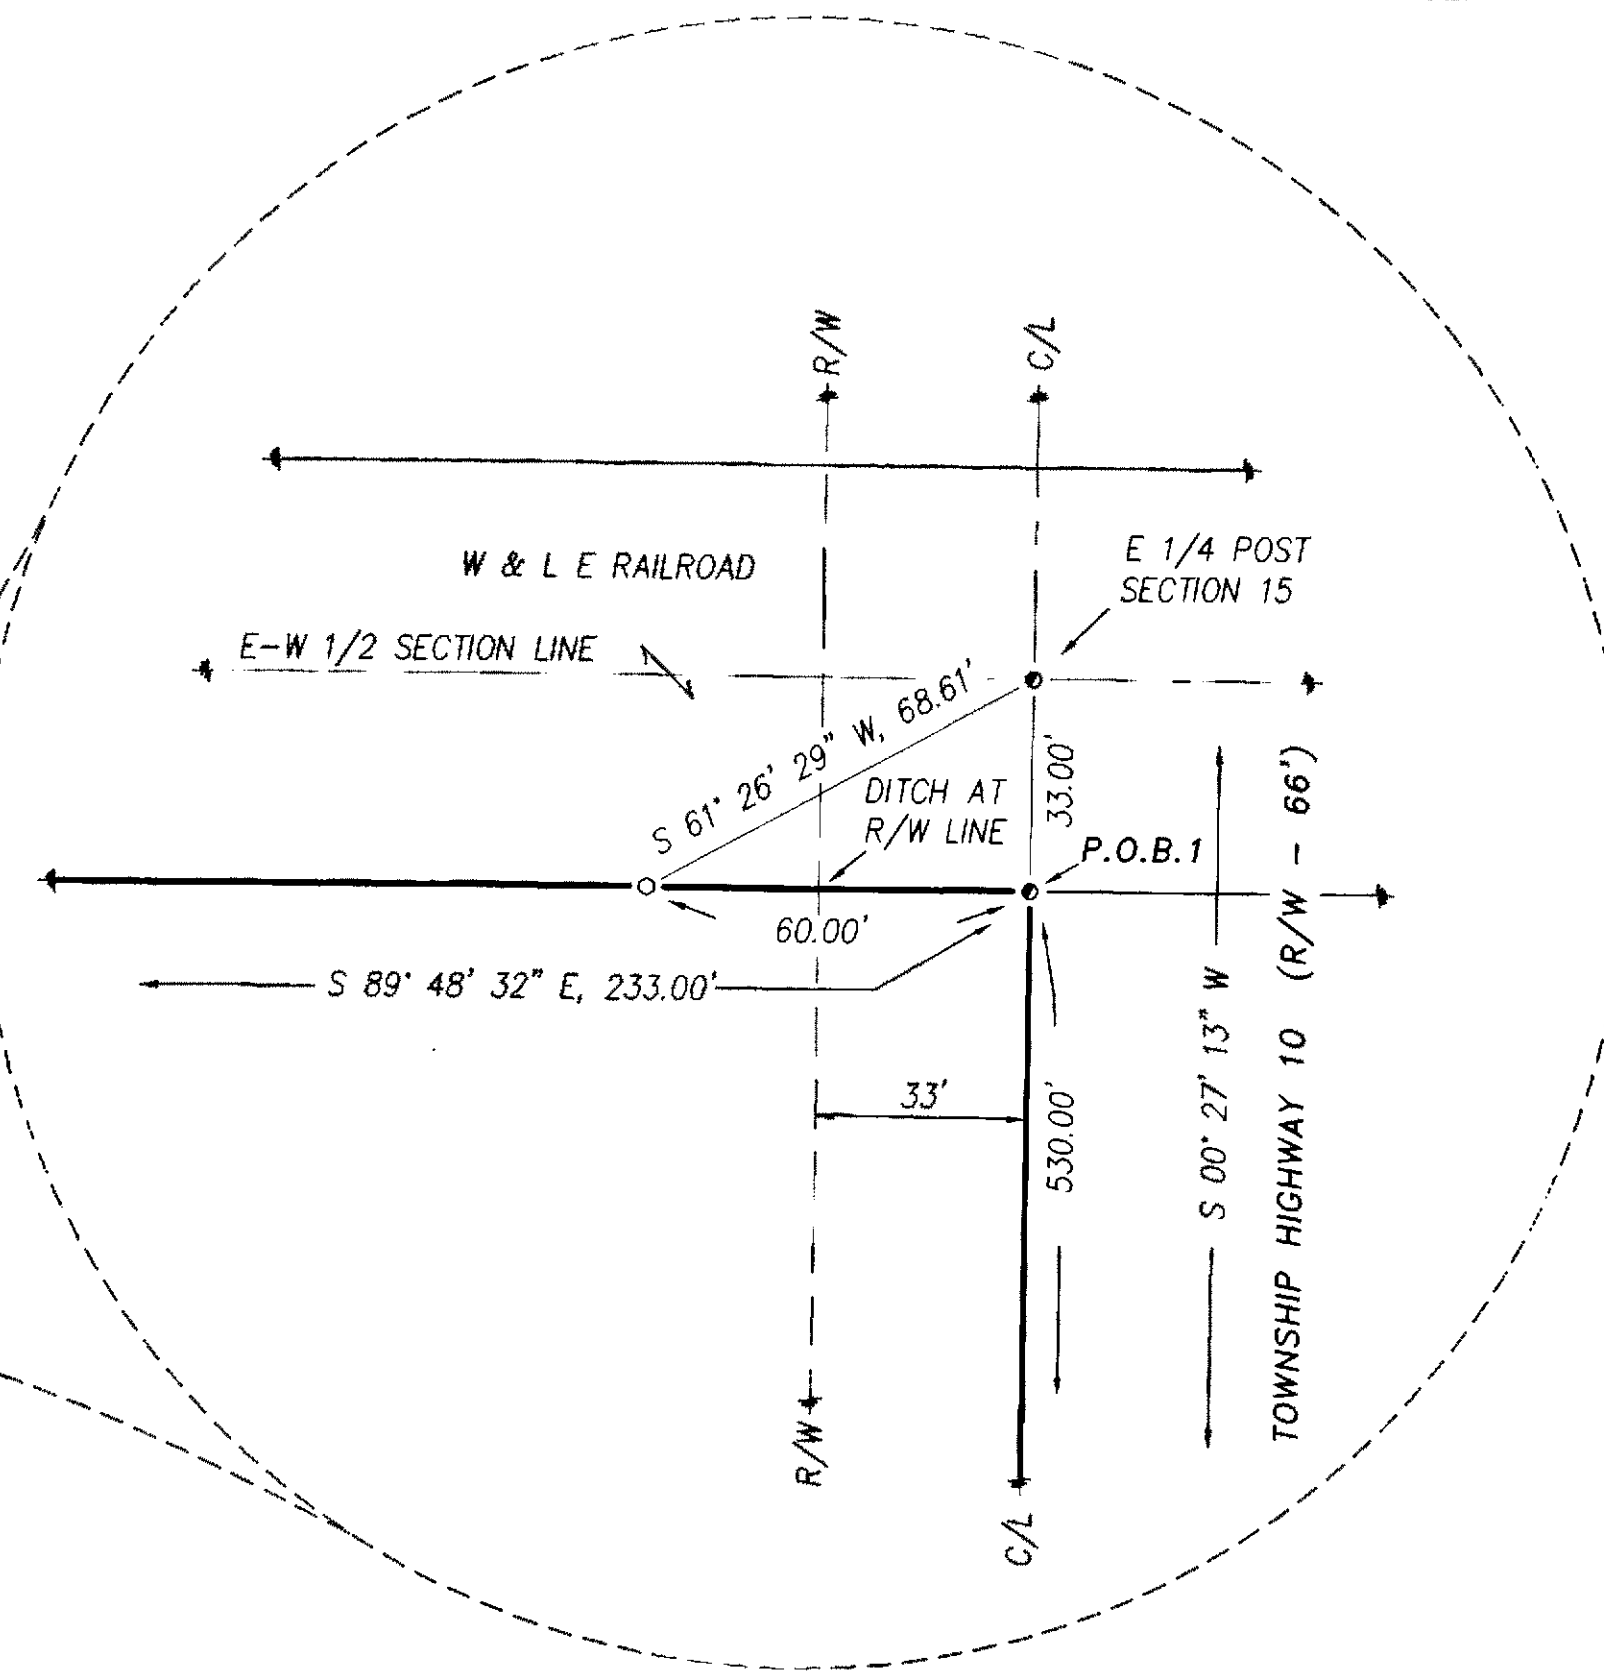

DETAIL
1" = 30'



SURVEY NUMBER: 12-3
VOLUME: D PAGE: 477
DATE FILED: 1-17-12
PARCEL #: 36-0140-0000

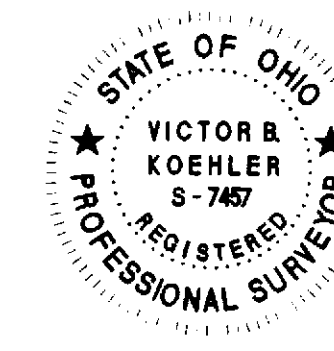

VICTOR B. KOEHLER, P.S. NO. 7457 DATE 12-23-77



SET	FOUND	DESCRIPTION
		MONUMENT
		RAILROAD SPIKE
		NAIL
		IRON PIPE
		DRILL HOLE
		5/8" Ø IRON ROD WITH
		PERSONALIZED CAP
		IRON ROD
		STONE
		MONUMENT BOX
	D	DEED
	P	PLAT
	M	MEASURED
	C	CALCULATED
	Ø	DIAMETER
	SR	SURVEY RECORD
		HOUSE
		GARAGE
		BARN
		SHED
		FENCE
	X	CENTERLINE
	R/W	RIGHT-OF-WAY
	P/L	PROPERTY LINE
		POST

BEING A PARCEL OF LAND SITUATED IN PART OF THE
SOUTHEAST QUARTER OF SECTION 15, T-1-S, R-15-E,
SYCAMORE TOWNSHIP, WYANDOT COUNTY, OHIO

KOEHLER SURVEYING, INC.

419-294-5388

1	DRAWN:	CHECKED:	REVISIONS:
	DAL 12-21-11	VBK 12-22-11	
1	11150-S		