


SURVEY NUMBER: 14-53
VOLUME: 1 PAGE: 491
DATE FILED: 8-15-14
PARCEL #: 38-1730-0000

ALL REGIONAL PLANNING
REQUIREMENTS HAVE BEEN
APPROVED FOR THIS SURVEY
APPLICATION #

S. K. THORNTON
OR 19 - PG 347
OR 198 - PG 2108

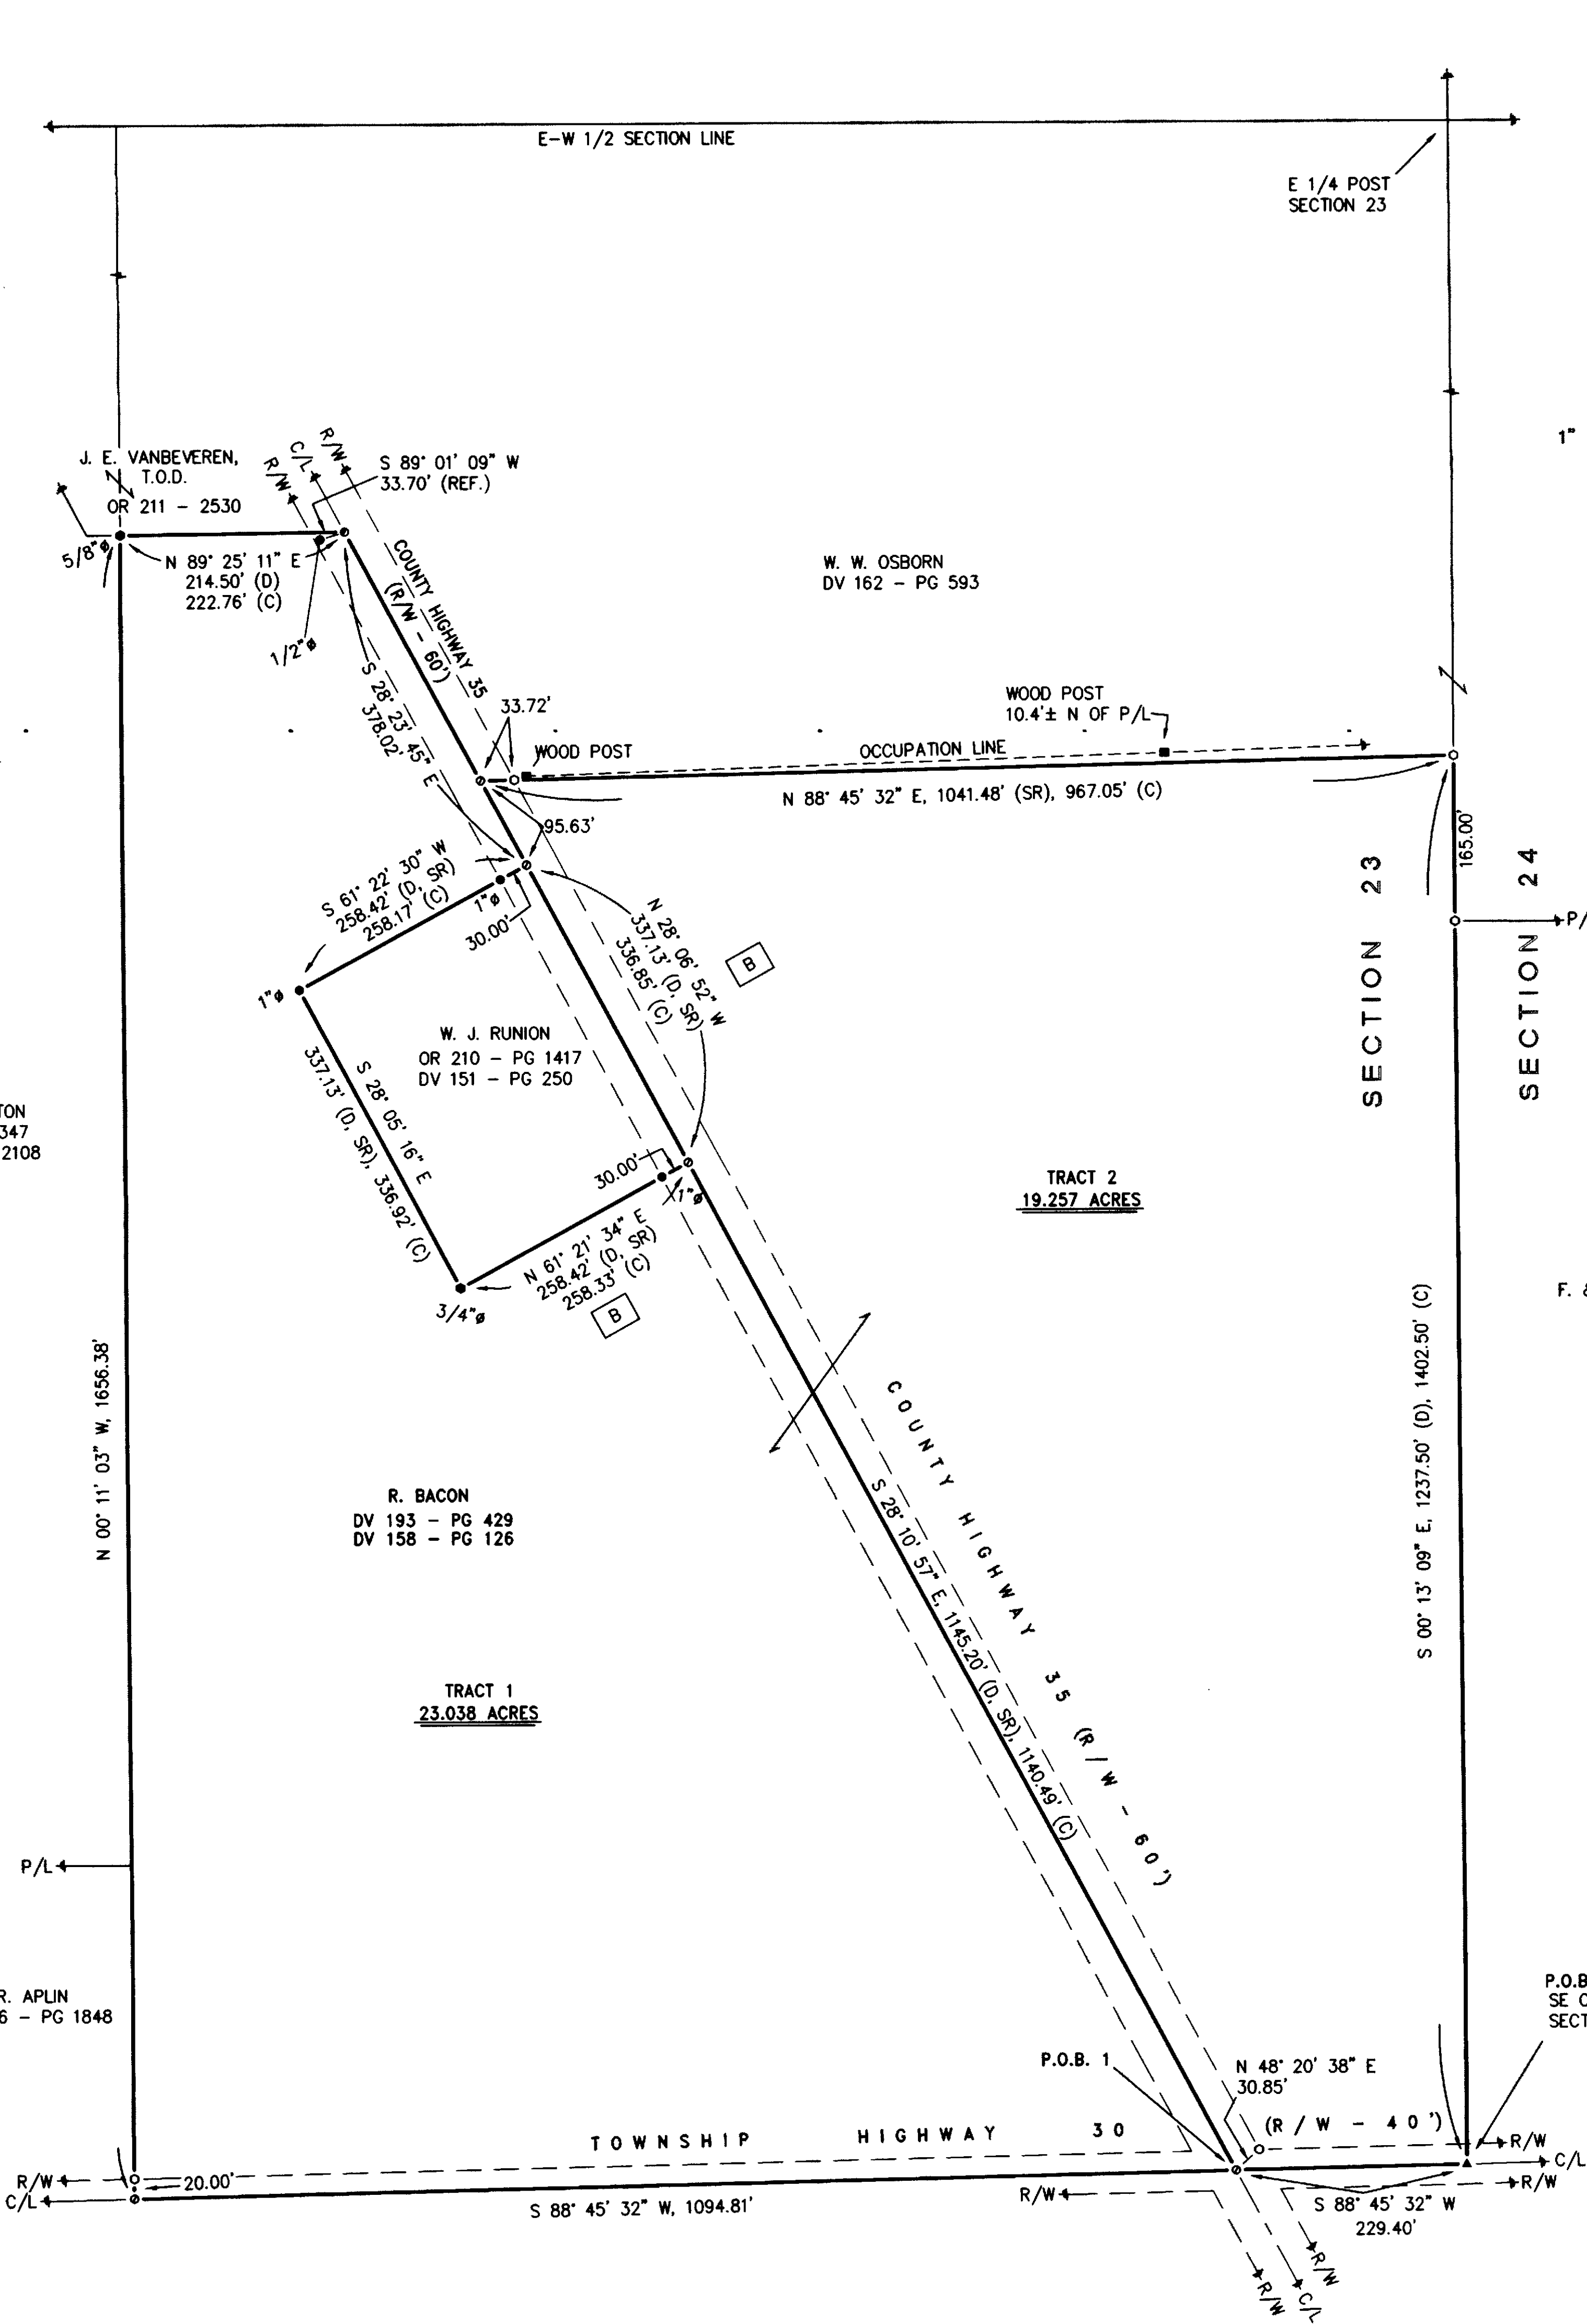


1" = 100'
SCALE
0 100 200 300
FEET

REFERENCES:


- DEED VOLUMES AND PAGES AS SHOWN.
- WYANDOT COUNTY CORNERSTONE RECORDS.
- WYANDOT COUNTY ROAD RECORDS.
- SURVEY VOLUME B, PAGE 3.
- SURVEY VOLUME 4, PAGE 303.
- SURVEY VOLUME 5, PAGE 19.
- SURVEY VOLUME 5, PAGE 359.
- SURVEY VOLUME 3, PAGE 55.
- SURVEY VOLUME C, PAGE 1189.
- ORIGINAL U. S. GOVERNMENT FIELD NOTES.

LEGEND:

SET FOUND	DESCRIPTION
●	MONUMENT
○	RAILROAD SPIKE
○	NAIL
●	IRON PIPE
○	DRILL HOLE
○	5/8" IRON ROD WITH PERSONALIZED CAP
○	IRON ROD
●	STONE
■	MONUMENT BOX
D	DEED
P	PLAT
M	MEASURED
C	CALCULATED
S	DIAMETER
SR	SURVEY RECORD
H	HOUSE
G	GARAGE
B	BARN
S	SHED
X	FENCE
C/L	CENTERLINE
R/W	RIGHT-OF-WAY
P/L	PROPERTY LINE
■	POST

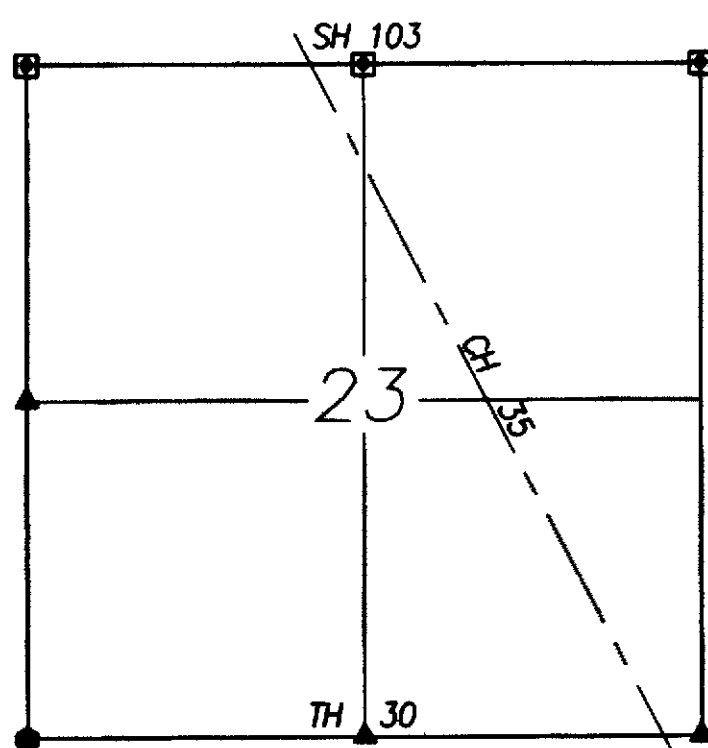

NOTE: THIS SURVEY DOES NOT INCLUDE A TITLE SEARCH. EASEMENTS OR OTHER ENCUMBRANCES ON OR OVER THE LAND ARE NOT SHOWN ON THIS SURVEY. ANY BUILDINGS OR OTHER STRUCTURES NOT TO SCALE. I HEREBY DECLARE THAT I HAVE SURVEYED THE ABOVE DESCRIBED PROPERTY DURING JULY, 2012. THIS SURVEY IS SUBJECT TO ALL LEGAL HIGHWAYS, EASEMENTS, RESTRICTIONS, LEASES OF RECORD AND OF RECORDS IN RESPECTIVE UTILITY OFFICES. THE BEARINGS REFERRED TO HEREON ARE BASED ON AN ASSUMED MERIDIAN AND ARE ONLY FOR THE PURPOSE OF ANGULAR MEASUREMENT.

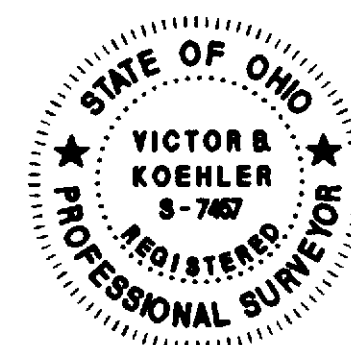

VICTOR B. KOEHLER, P.S. NO. 7457

DATE 08-10-12

DRAWN BY	CHECKED BY	REVISION
DAL	VBK	
07-16-12	07-18-12	

SURVEY FOR: FORREST AND RUTH BACON

LOCATED IN PART OF THE SOUTHEAST QUARTER OF SECTION 23,
T-1-S, R-14-E, TYMOCHTEE TOWNSHIP, WYANDOT COUNTY, OHIO.

KOEHLER SURVEYING, INC.

P.O. BOX 28
UPPER SANDUSKY, OHIO 43351
419-294-5388