


SEE PAGE 2 / 2

SEE PAGE 2 / 2

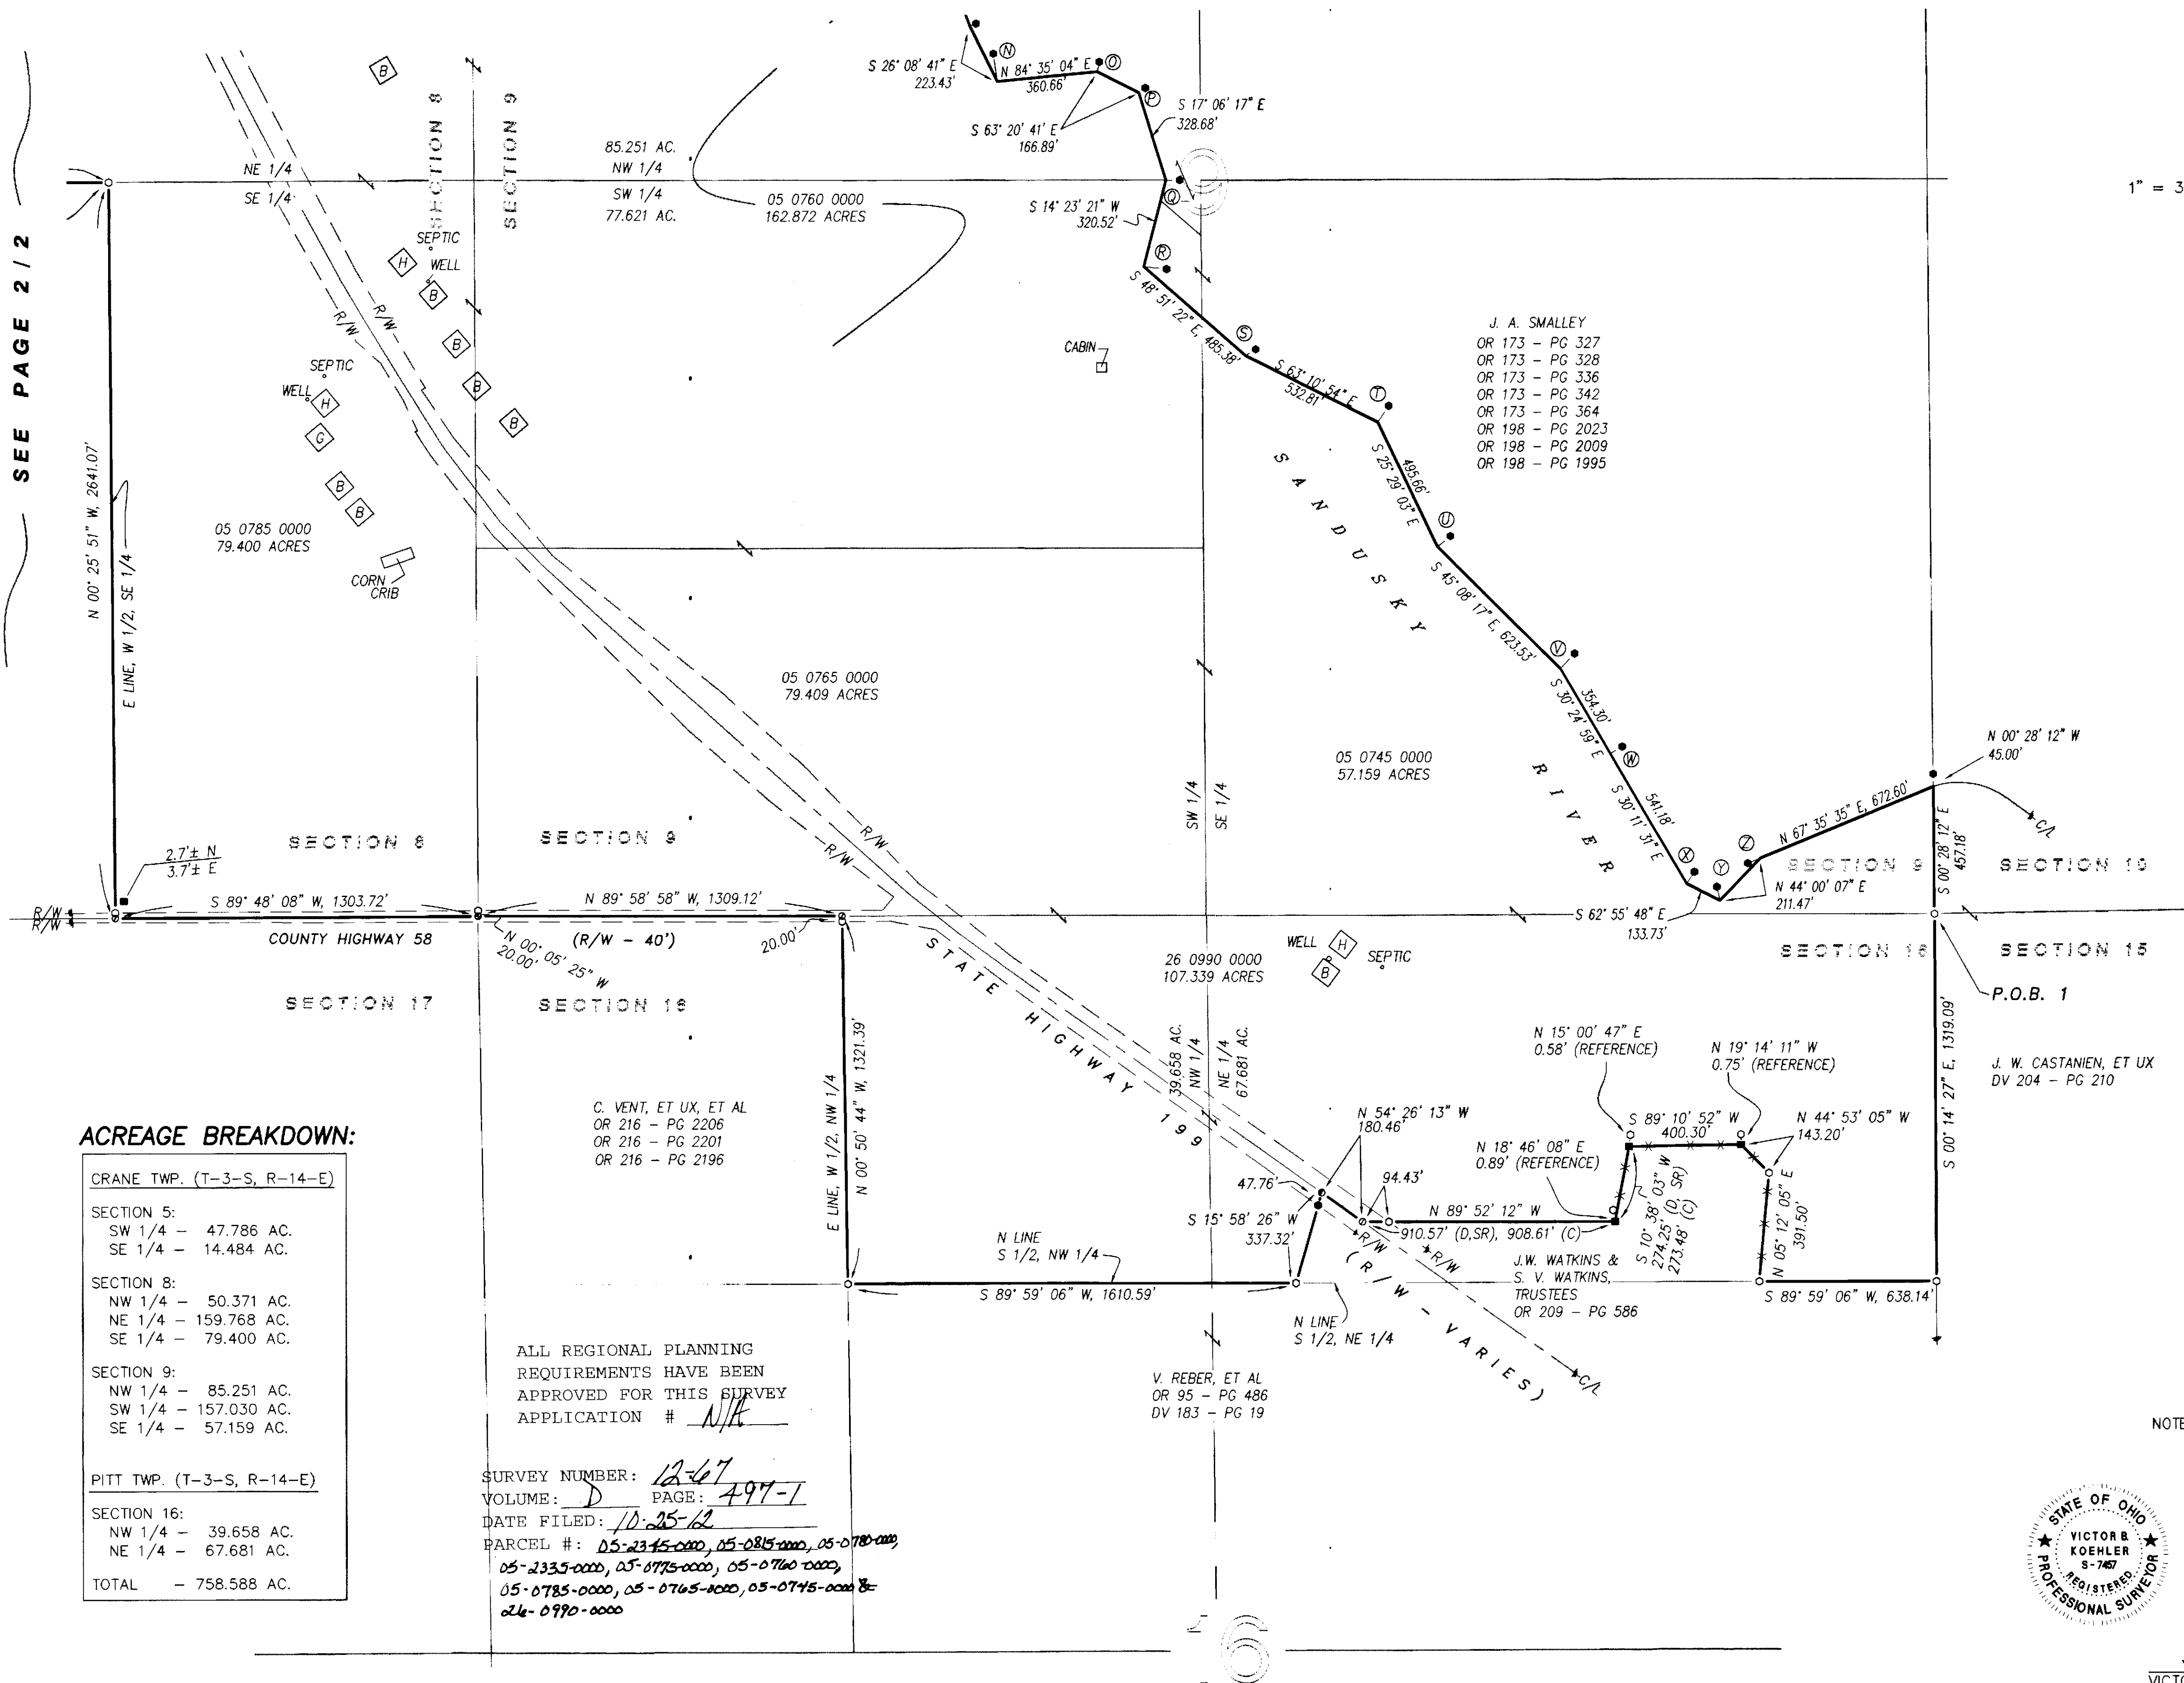

### ACREAGE BREAKDOWN:

CRANE TWP. (T-3-S, R-14-E)

SECTION 5:  
SW 1/4 - 47.786 AC.  
SE 1/4 - 14.484 AC.

SECTION 8:  
NW 1/4 - 50.371 AC.  
NE 1/4 - 159.768 AC.  
SE 1/4 - 79.400 AC.

SECTION 9:  
NW 1/4 - 85.251 AC.  
SW 1/4 - 157.030 AC.  
SE 1/4 - 57.159 AC.

PITT TWP. (T-3-S, R-14-E)

SECTION 16:  
NW 1/4 - 39.658 AC.  
NE 1/4 - 67.681 AC.  
TOTAL - 758.588 AC.

ALL REGIONAL PLANNING  
REQUIREMENTS HAVE BEEN  
APPROVED FOR THIS SURVEY  
APPLICATION # N/A

SURVEY NUMBER: 12-67  
VOLUME: D PAGE: 497-1  
DATE FILED: 10-25-12  
PARCEL #: 05-2335-0000, 05-0815-0000, 05-0780-0000,  
05-2335-0000, 05-0785-0000, 05-0760-0000,  
05-0785-0000, 05-0765-0000, 05-0745-0000 &  
05-0790-0000


### REFERENCES:

- DEED VOLUMES AND PAGES AS SHOWN.
- SURVEY VOLUME 3, PAGE 324.
- SURVEY VOLUME 3, PAGE 96.
- SURVEY VOLUME 3, PAGE 137.
- SURVEY VOLUME 3, PAGE 29.
- SURVEY VOLUME 2, PAGE 230.
- SURVEY VOLUME 3, PAGE 122.
- SURVEY VOLUME 3, PAGE 71.
- SURVEY VOLUME 4, PAGE 531.
- SURVEY VOLUME 5, PAGE 83.
- SURVEY VOLUME 4, PAGE 263.
- SURVEY VOLUME 5, PAGE 485.
- SURVEY VOLUME 2, PAGE 243.
- SURVEY VOLUME 3, PAGE 55.
- SURVEY VOLUME 3, PAGE 124.
- SURVEY VOLUME 3, PAGE 274.
- SURVEY VOLUME D, PAGE 403.
- SURVEY VOLUME D, PAGE 219.
- SURVEY VOLUME D, PAGE 220.
- SURVEY VOLUME D, PAGE 221.
- SURVEY VOLUME D, PAGE 275.
- SURVEY VOLUME D, PAGE 169.
- WYANDOT COUNTY CORNERSTONE RECORDS.
- WYANDOT COUNTY ROAD RECORDS.

### REFERENCE RODS:

|   |                         |
|---|-------------------------|
| S | N 58° 52' 53" E, 42.24' |
| T | N 34° 00' 00" E, 70.00' |
| U | N 51° 45' 34" E, 60.00' |
| V | N 43° 25' 31" E, 75.00' |
| W | N 60° 22' 06" E, 50.00' |
| X | N 33° 46' 14" E, 50.00' |
| Y | N 12° 45' 48" W, 50.00' |
| Z | S 67° 35' 35" W, 50.00' |

NOTE: THIS SURVEY DOES NOT INCLUDE A TITLE SEARCH.  
EASEMENTS OR OTHER ENCUMBRANCES ON OR  
OVER THE LAND ARE NOT SHOWN ON THIS SURVEY.  
ANY BUILDINGS OR OTHER STRUCTURES NOT TO SCALE.  
I HEREBY DECLARE THAT I HAVE SURVEYED THE ABOVE  
DESCRIBED PROPERTY DURING MARCH-JUNE, 2012.  
THIS SURVEY IS SUBJECT TO ALL LEGAL HIGHWAYS,  
EASEMENTS, RESTRICTIONS, LEASES OF RECORD,  
AND OF RECORDS IN RESPECTIVE UTILITY OFFICES.  
THE BEARINGS REFERRED TO HEREON ARE BASED  
ON AN ASSUMED MERIDIAN AND ARE ONLY FOR  
THE PURPOSE OF ANGULAR MEASUREMENT.

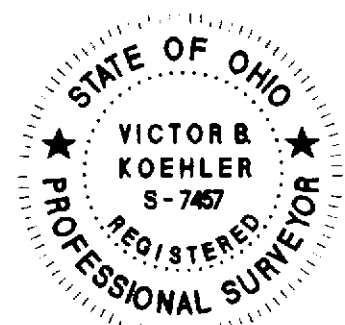

VICTOR B. KOEHLER, P.S. NO. 7457  
DATE 10-23-12

### SURVEY FOR: THE REBER ESTATE

BEING A PARCEL OF LAND SITUATED IN PART OF THE SW & SE 1/4'S OF SECTION 5,  
THE NW, NE & SE 1/4'S OF SECTION 8, THE NW, SE & SW 1/4'S OF SECTION 9,  
T-3-S, R-14-E CRANE TOWNSHIP AND THE NW & NE 1/4'S OF SECTION 16  
T-3-S, R-14-E, PITT TOWNSHIP, WYANDOT COUNTY, OHIO.

### REVISIONS:

CHECKED: VBK  
DATE: 08-22-12

DRAWN: DAL  
DATE: 07-24-12

1 / 2

11156-S

KOEHLER SURVEYING, INC.

P. O. BOX 28

SANDUSKY, OHIO 43351

419-294-5388



