


(ASSUMED)

1" = 200'
SCALE
0 200 400 600
FEET

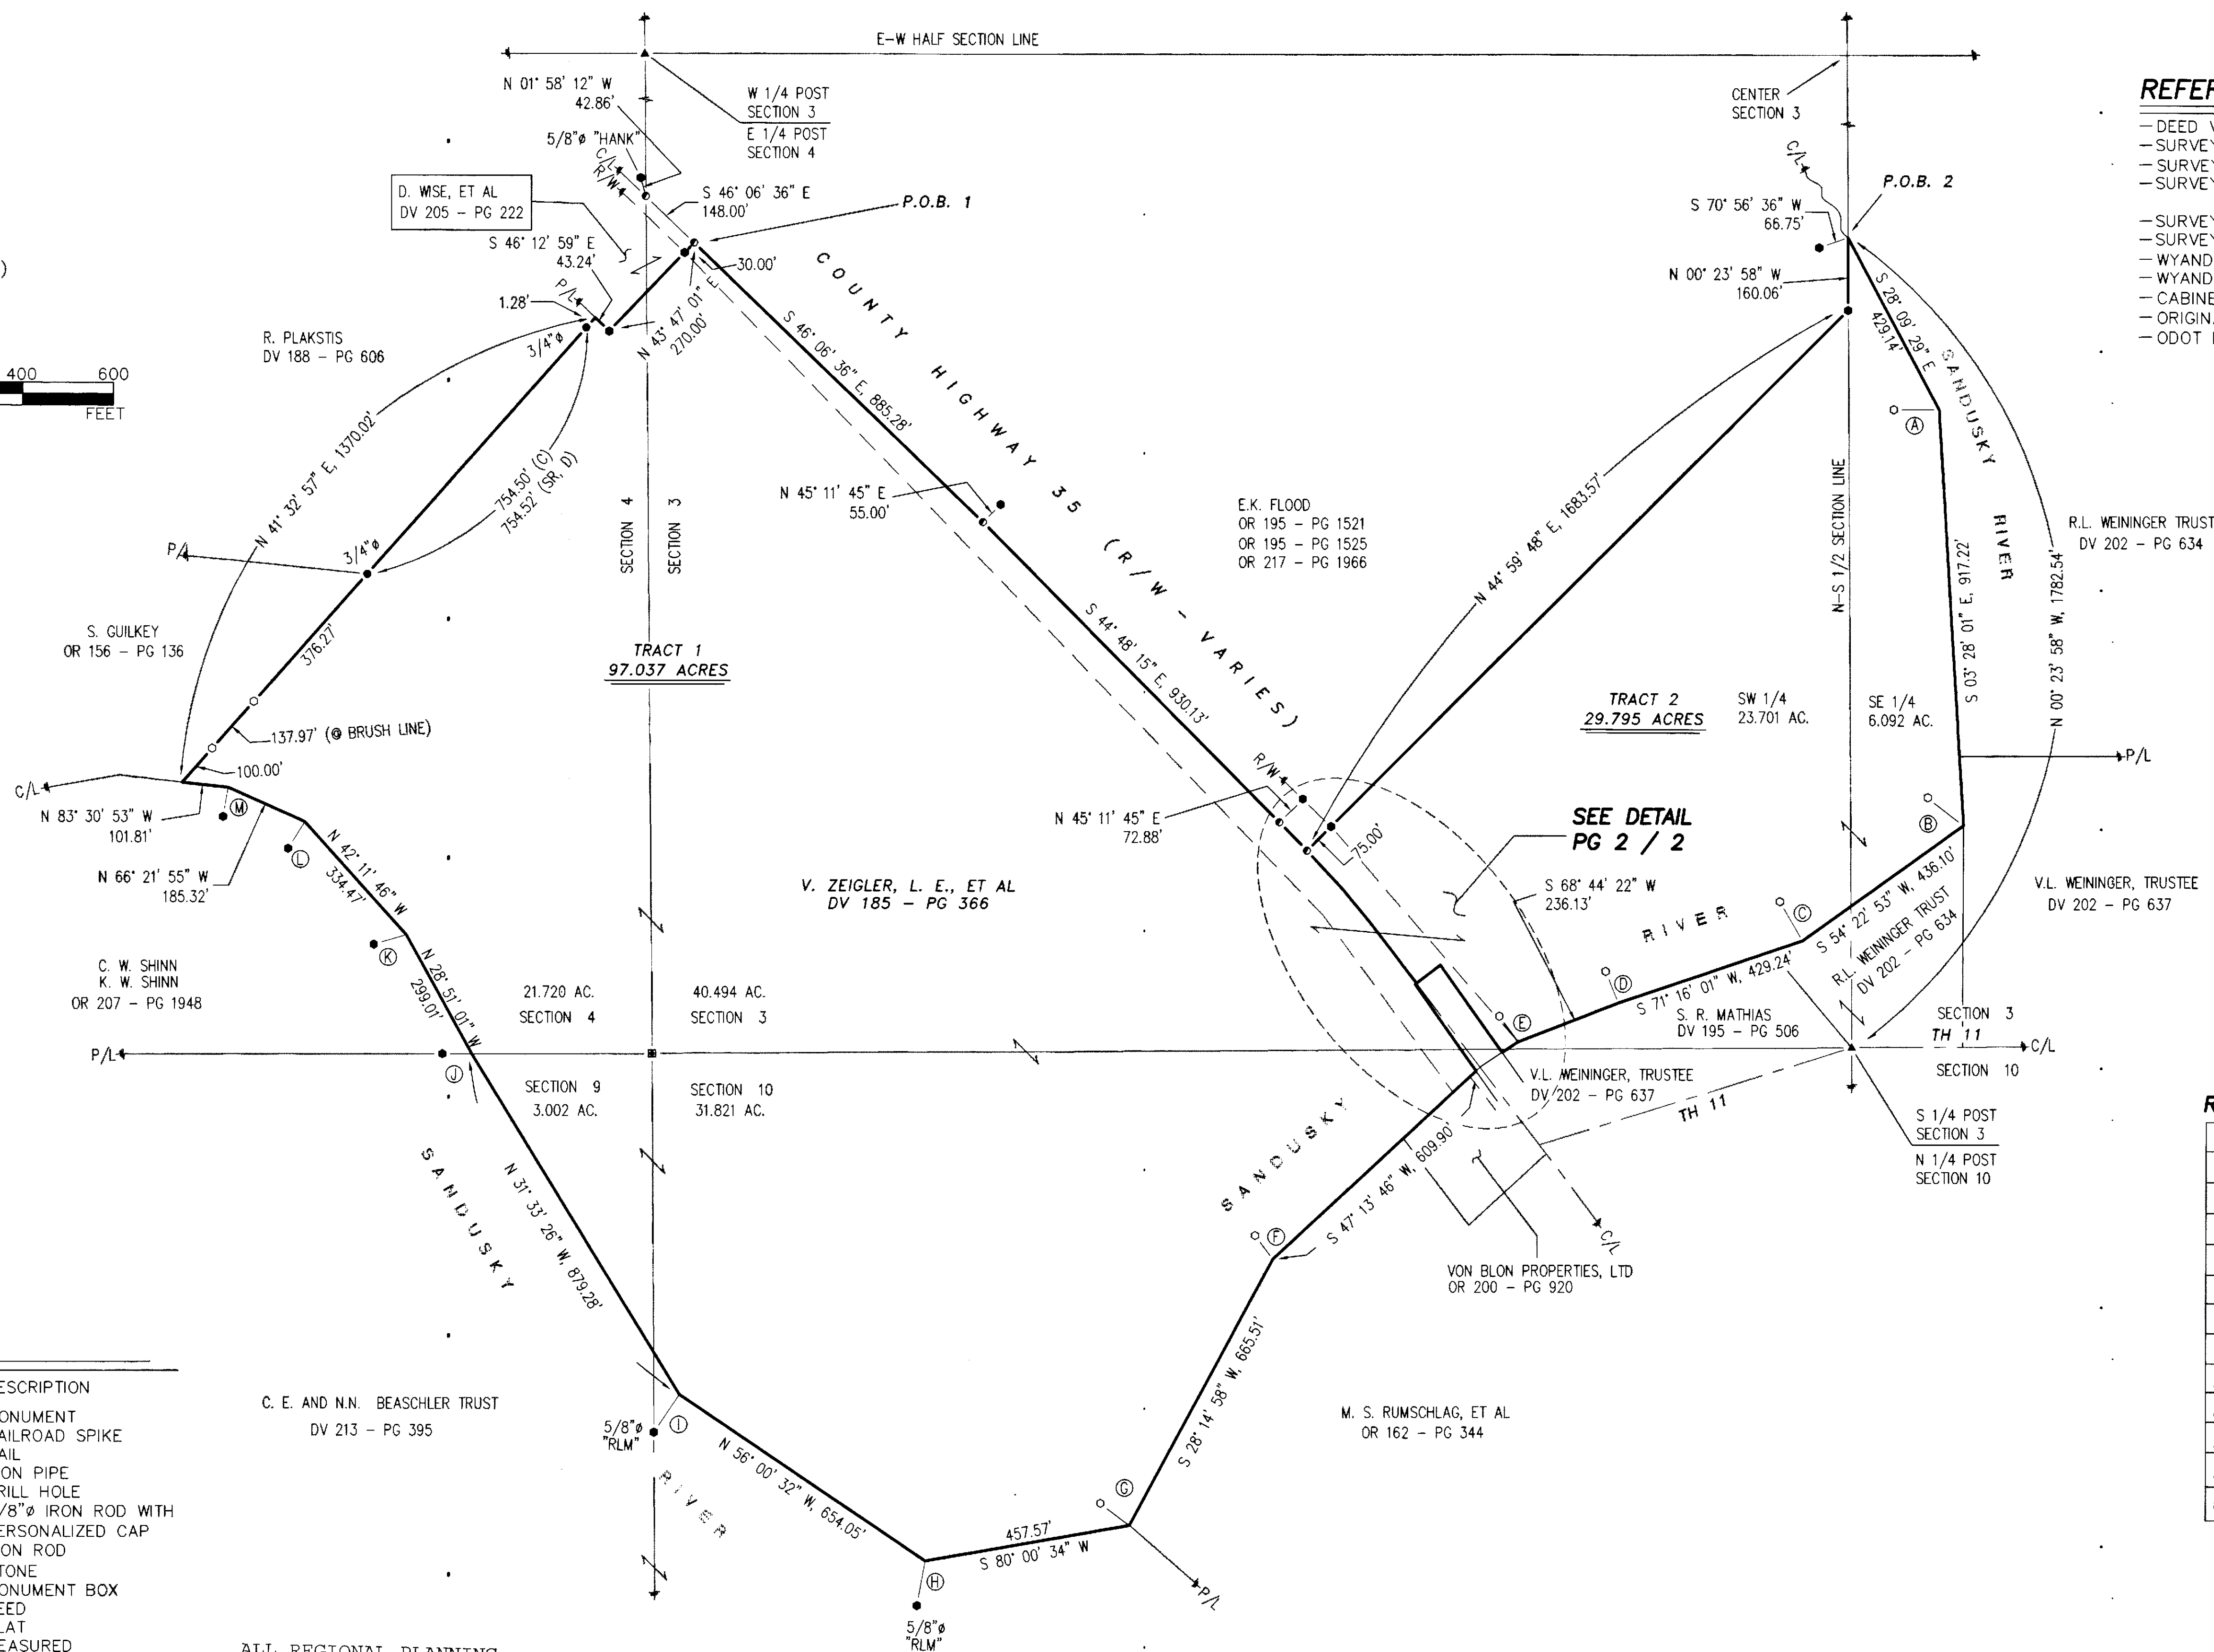

LEGEND:

SET FOUND	DESCRIPTION
⊙	MONUMENT
⊗	RAILROAD SPIKE
⊙	NAIL
⊙	IRON PIPE
⊙	DRILL HOLE
⊙	5/8" IRON ROD WITH PERSONALIZED CAP
⊙	IRON ROD
●	STONE
■	MONUMENT BOX
□	DEED PLAT
■	MEASURED
■	CALCULATED
■	DIAMETER
■	SURVEY RECORD
■	HOUSE
■	GARAGE
■	BARN
■	SHED
■	FENCE
—X—	C/L CENTERLINE
R/W	RIGHT-OF-WAY
P/L	PROPERTY LINE
■	POST

ALL REGIONAL PLANNING
REQUIREMENTS HAVE BEEN
APPROVED FOR THIS SURVEY
APPLICATION # N/A

SURVEY NUMBER: 12-69
VOLUME: D PAGE: 498
DATE FILED: 10-26-12
PARCEL #: 38-1350-000 38-1465-000 38-1465-000 38-2286-000

SURVEY FOR: LININGER - ZEIGLER

BEING PARCELS OF LAND SITUATED IN PART OF THE SOUTHEAST QUARTER OF SECTION 4, THE SOUTHEAST AND SOUTHWEST QUARTER OF SECTION 3, THE NORTHEAST QUARTER OF SECTION 9, AND THE NORTHWEST QUARTER OF SECTION 10, T-1-S, R-14-E, TYMOCHEE TOWNSHIP, WYANDOT COUNTY, OHIO

REFERENCES:

- DEED VOLUMES AND PAGES AS SHOWN.
- SURVEY VOLUME 4, PAGE 281.
- SURVEY VOLUME C, PAGES 652 & 662.
- SURVEY VOLUME 5, PAGES 8, 403, 423, 498 & 499.
- SURVEY VOLUME D, PAGE 367.
- SURVEY VOLUME 7, PAGE 69.
- WYANDOT COUNTY CORNERSTONE RECORDS.
- WYANDOT COUNTY ROAD RECORDS.
- CABINET A, SLIDE 686, RECORDER'S OFFICE.
- ORIGINAL U. S. GOVERNMENT FIELD NOTES.
- ODOT R/W PLANS: WYA-587-3.92

REFERENCE RODS:

A	S 90° 00' 00" W, 100.00'
B	N 52° 01' 24" W, 100.00'
C	N 30° 00' 00" W, 100.00'
D	N 22° 00' 00" W, 75.00'
E	N 36° 00' 00" W, 70.00'
F	N 36° 46' 58" W, 65.00'
G	N 52° 56' 20" W, 80.00'
H	S 10° 17' 12" W, 100.00'
I	S 33° 59' 28" W, 100.00'
J	S 89° 48' 51" W, 64.49'
K	S 73° 12' 06" W, 75.00'
L	S 32° 11' 46" W, 70.00'
M	S 09° 15' 06" W, 65.00'

NOTE: THIS SURVEY DOES NOT INCLUDE A TITLE SEARCH. EASEMENTS OR OTHER ENCUMBRANCES ON OR OVER THE LAND ARE NOT SHOWN ON THIS SURVEY. ANY BUILDINGS OR OTHER STRUCTURES NOT TO SCALE. I HEREBY DECLARE THAT I HAVE SURVEYED THE ABOVE DESCRIBED PROPERTY DURING AUGUST-SEPTEMBER 2012. THIS SURVEY IS SUBJECT TO ALL LEGAL HIGHWAYS, EASEMENTS, RESTRICTIONS, LEASES OF RECORD AND OF RECORDS IN RESPECTIVE UTILITY OFFICES. THE BEARINGS REFERRED TO HEREON ARE BASED ON AN ASSUMED MERIDIAN AND ARE ONLY FOR THE PURPOSE OF ANGULAR MEASUREMENT.




Victor B. Koehler
VICTOR B. KOEHLER, P.S. NO. 7457
DATE 10-26-12

KOEHLER SURVEYING, INC.
P. O. BOX 28
UPPER SANDUSKY, OHIO 43351
419-294-5388

SURVEY FOR: LININGER - ZEIGLER

DRAWN:	CHECKED:	REVISIONS:
DAL	VBK	
09-20-12	10-03-12	
1	2	
12105-S		

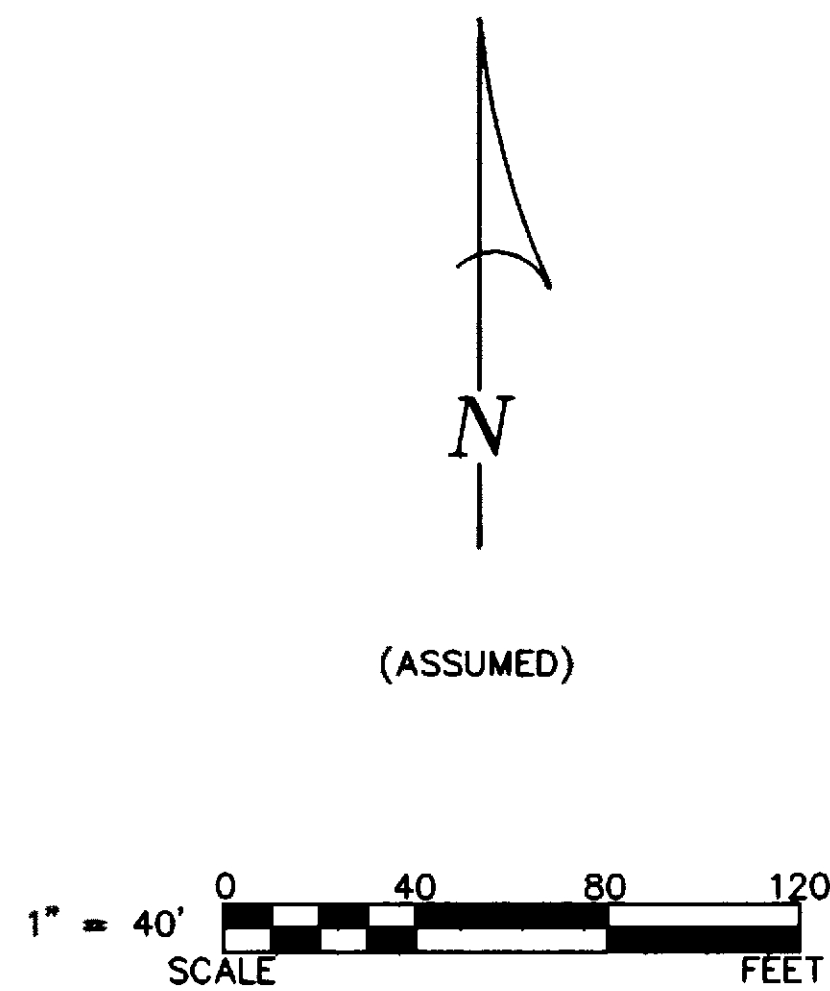


LEGEND:

SET FOUND	DESCRIPTION
⊙	MONUMENT
⊕	RAILROAD SPIKE
○	NAIL
●	IRON PIPE
⊙	DRILL HOLE
⊙	5/8" IRON ROD WITH PERSONALIZED CAP
⊙	IRON ROD
●	STONE
⊕	MONUMENT BOX
D	DEED
P	PLAT
M	MEASURED
C	CALCULATED
Ø	DIAMETER
SR	SURVEY RECORD
H	HOUSE
G	GARAGE
B	BARN
S	SHED
X	FENCE
C/L	CENTERLINE
R/W	RIGHT-OF-WAY
P/L	PROPERTY LINE
■	POST

SURVEY NUMBER: 12-69
VOLUME: D PAGE: 498
DATE FILED: 10-26-18
PARCEL #: (See Sheet 1)

ALL REGIONAL PLANNING
REQUIREMENTS HAVE BEEN
APPROVED FOR THIS SURVEY
APPLICATION # N/A

DETAIL

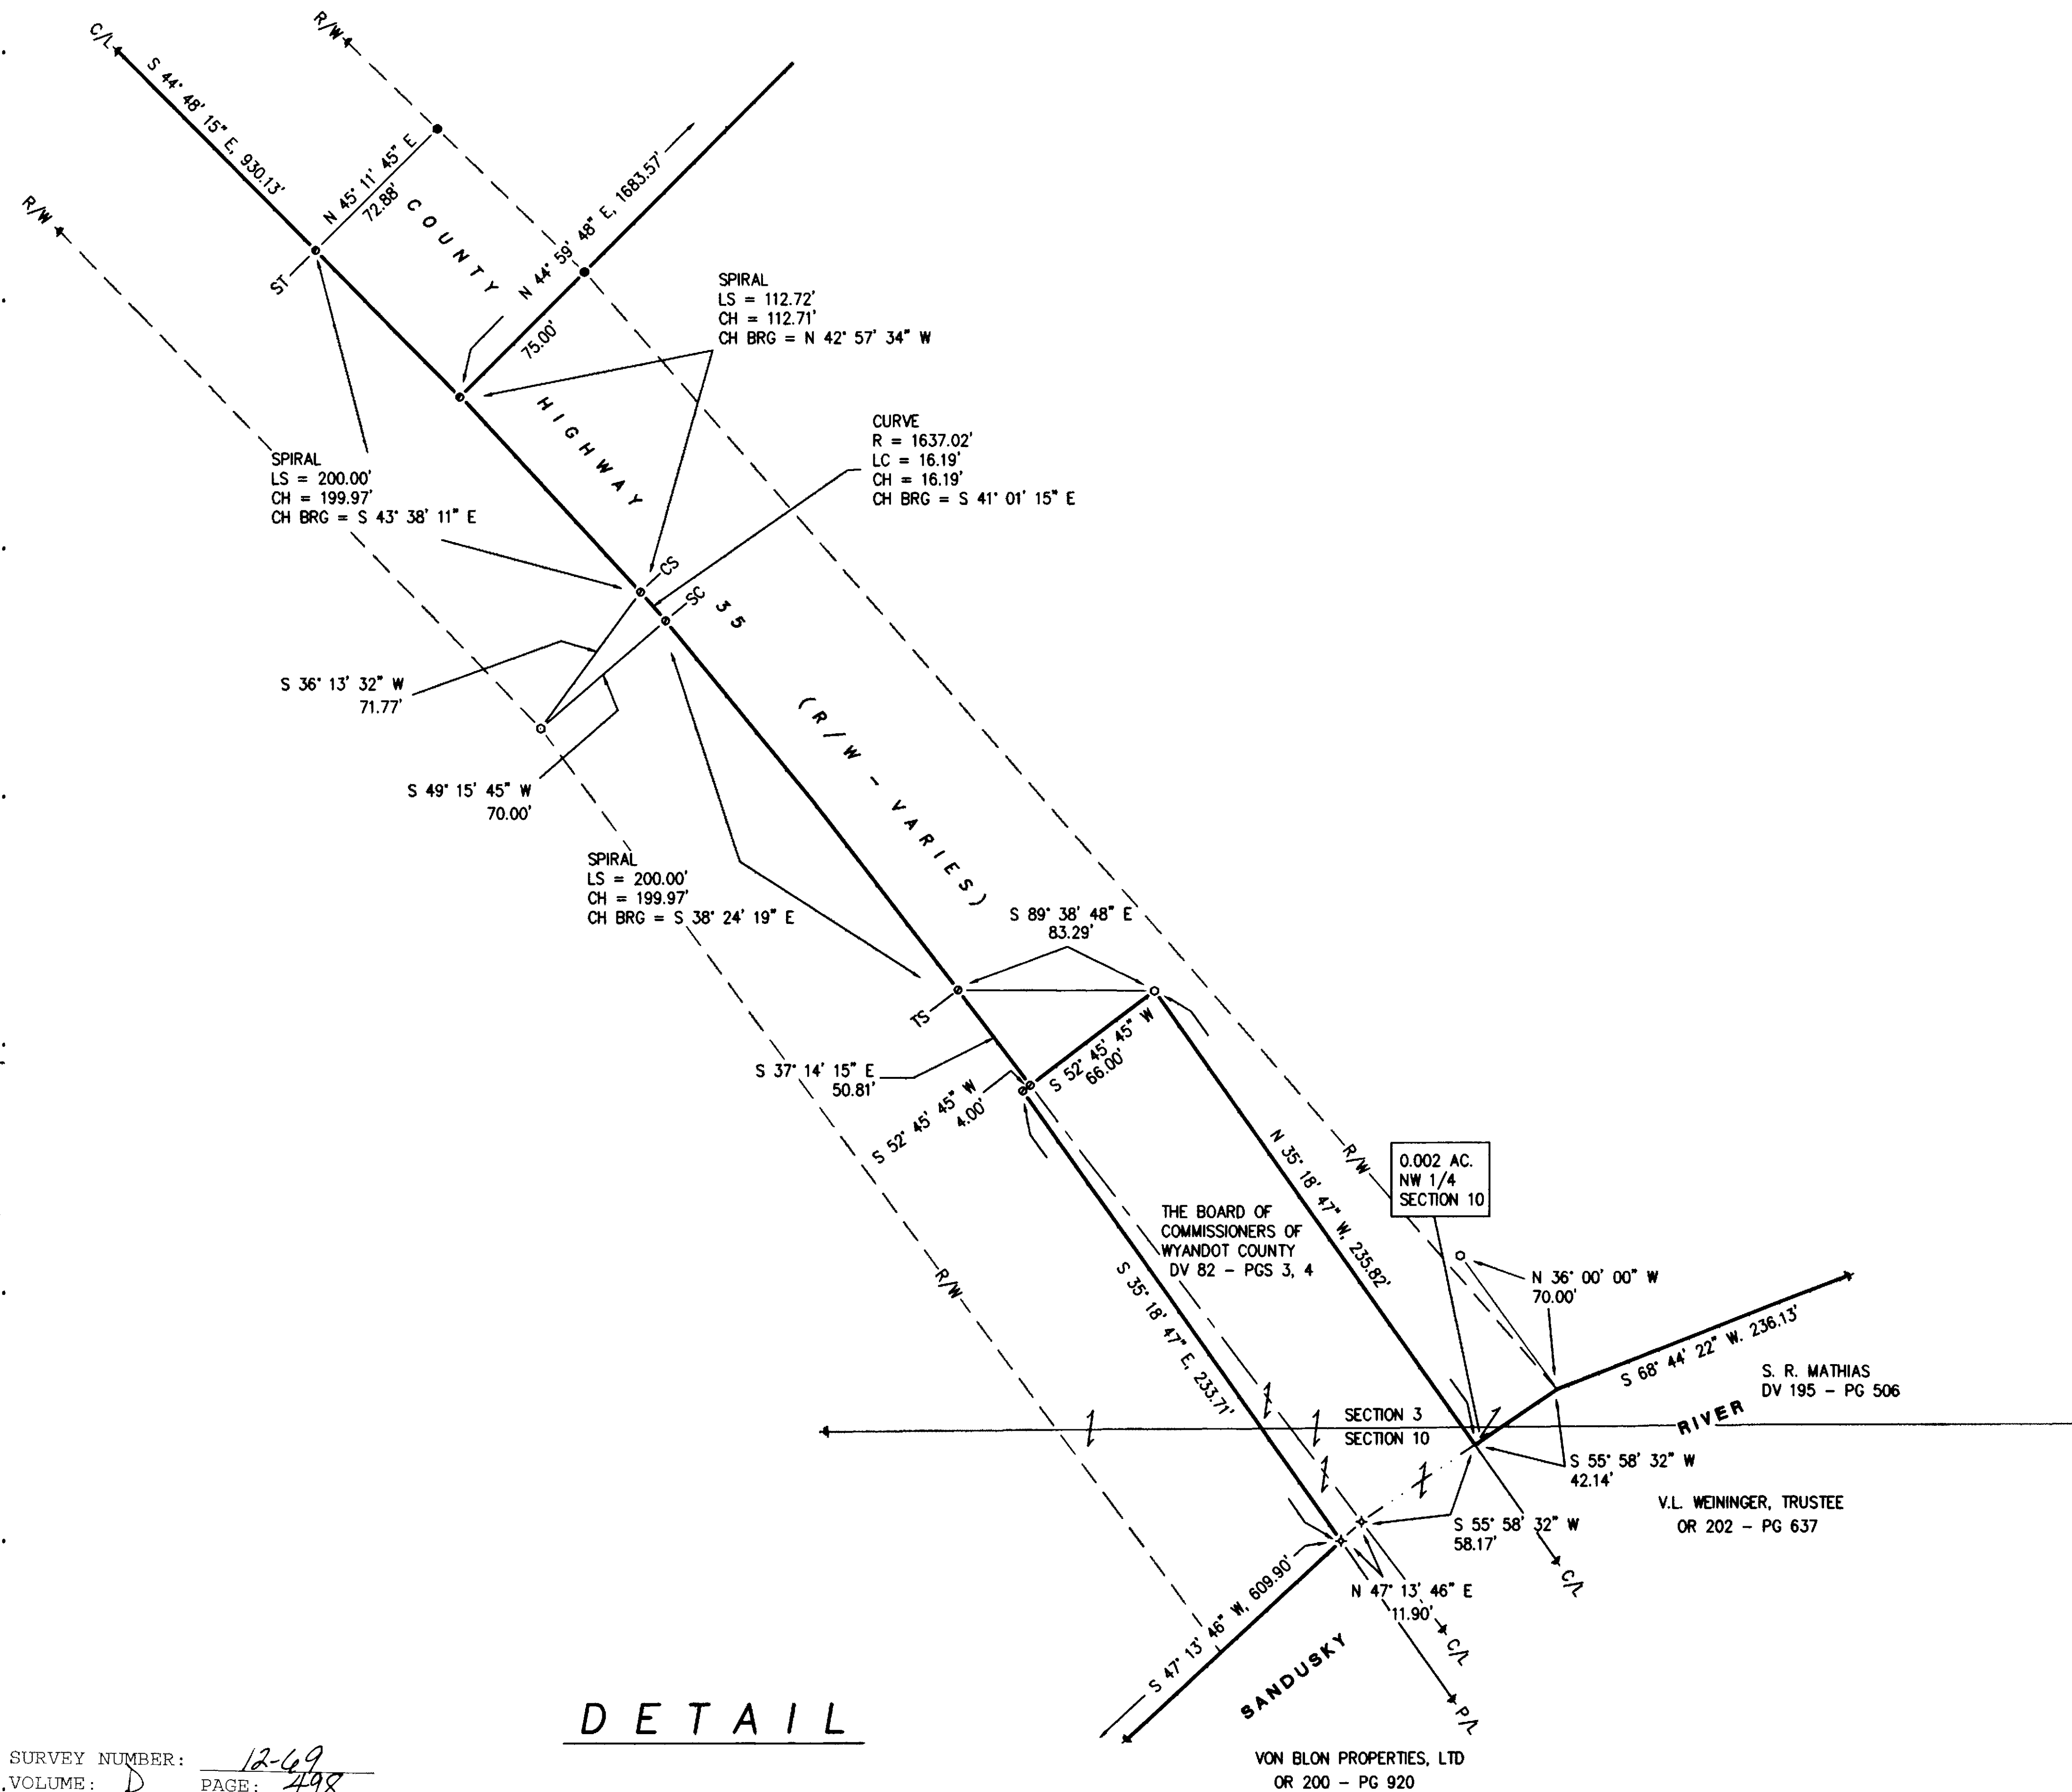

KOEHLER SURVEYING, INC.

P. O. BOX 28 SANDUSKY, OHIO 43351 419-294-5388

SURVEY FOR: LININGER - ZEIGLER

DRAWN:	CHECKED:	REVISIONS:
DAL	VBK	
09-20-12	10-03-12	

12105-S