

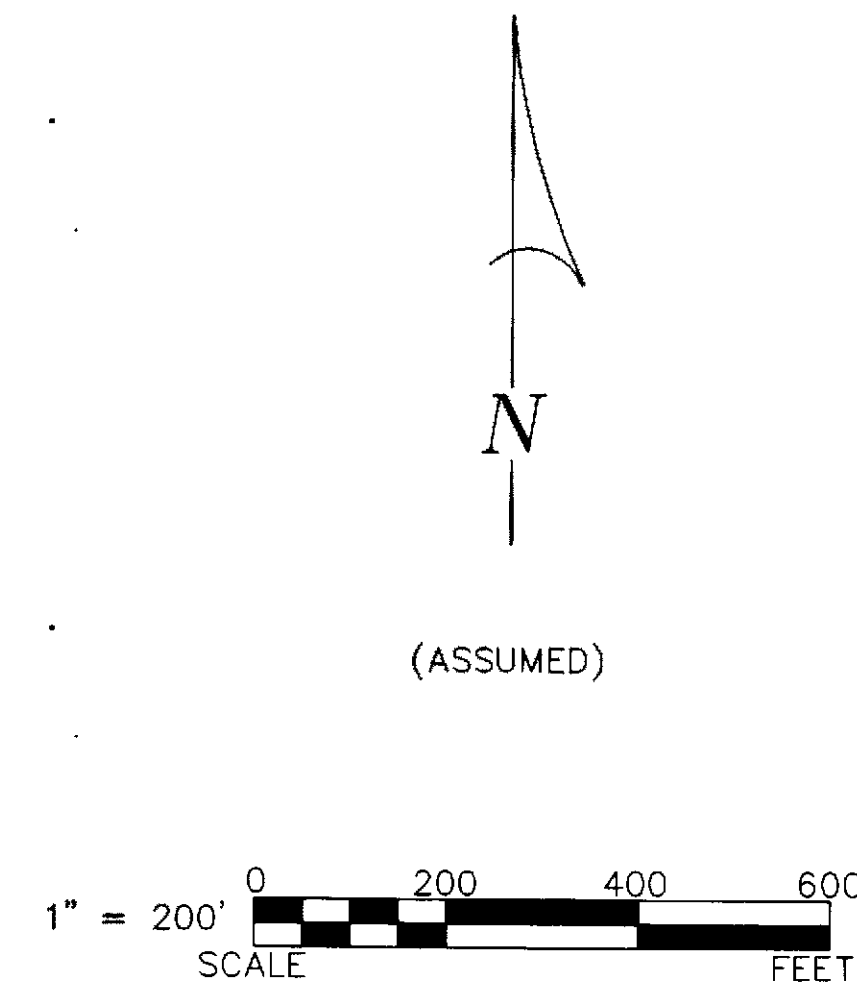
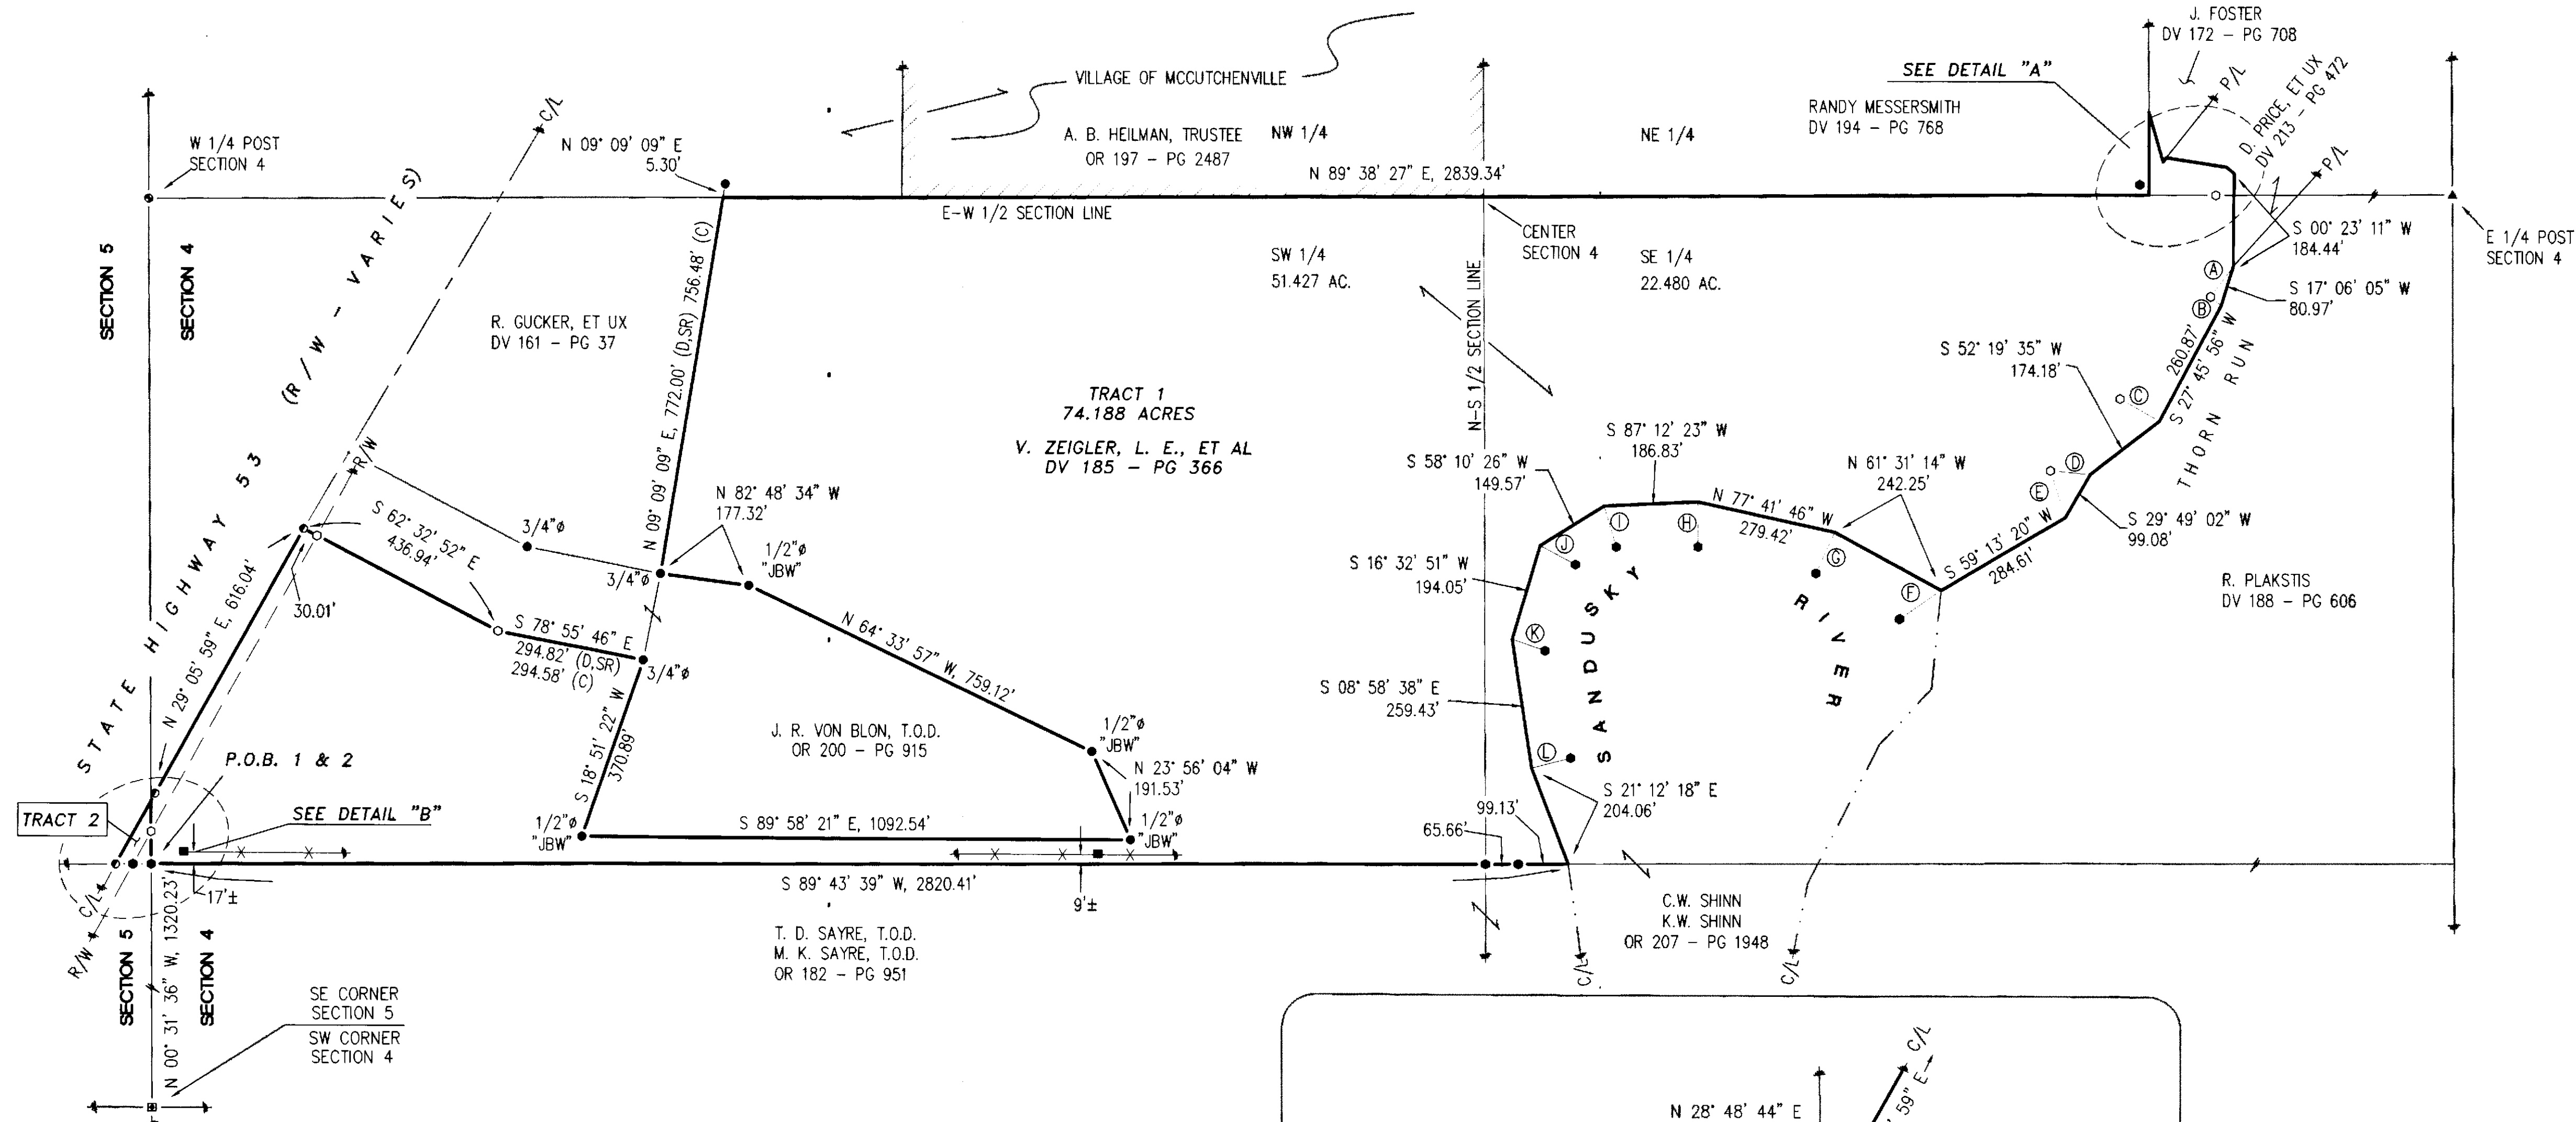


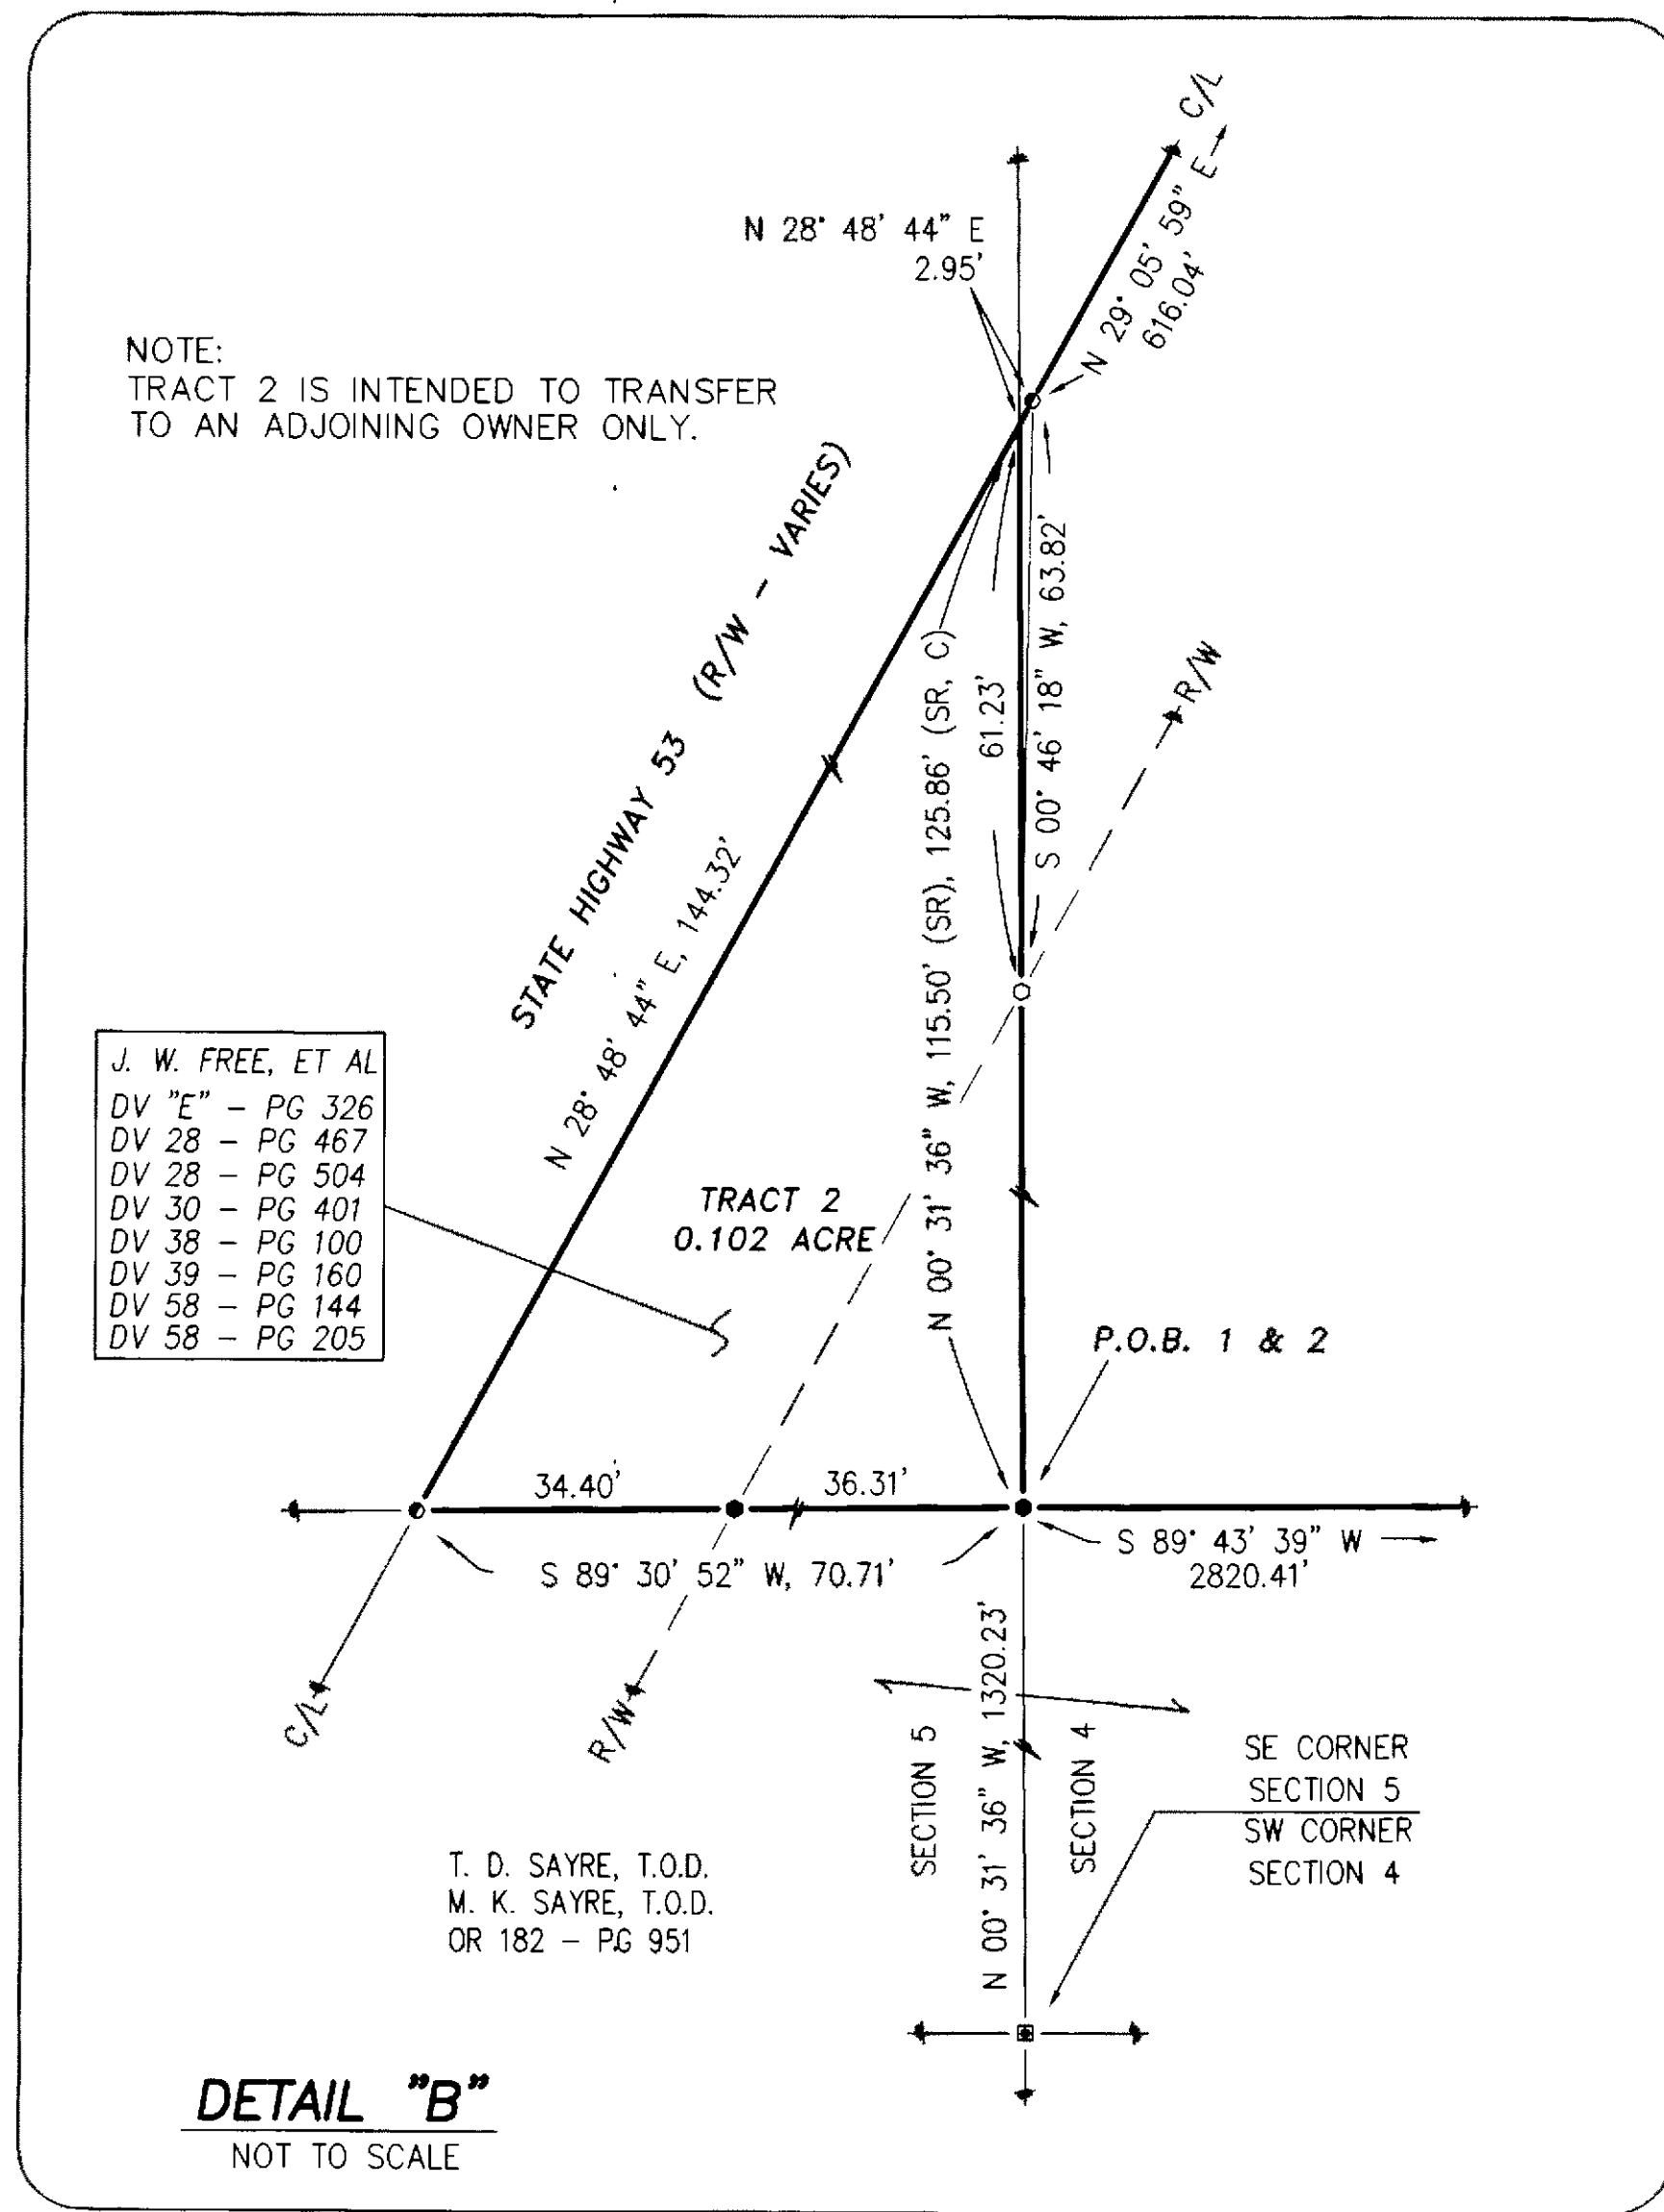

- REFERENCES:**
- DEED VOLUMES AND PAGES AS SHOWN.
 - SURVEY VOLUME 4, PAGE 281.
 - SURVEY VOLUME C, PAGES 652 & 662.
 - SURVEY VOLUME 5, PAGES 8, 403, 423, 498 & 499.
 - SURVEY VOLUME D, PAGE 367.
 - SURVEY VOLUME 7, PAGE 69.
 - WYANDOT COUNTY CORNERSTONE RECORDS.
 - WYANDOT COUNTY ROAD RECORDS.
 - CABINET A, SLIDE 686, RECORDER'S OFFICE.
 - ORIGINAL U. S. GOVERNMENT FIELD NOTES.
 - ODOT R/W PLANS: WYA-587-3.92
 - SURVEY VOLUME C, PAGE 1062.

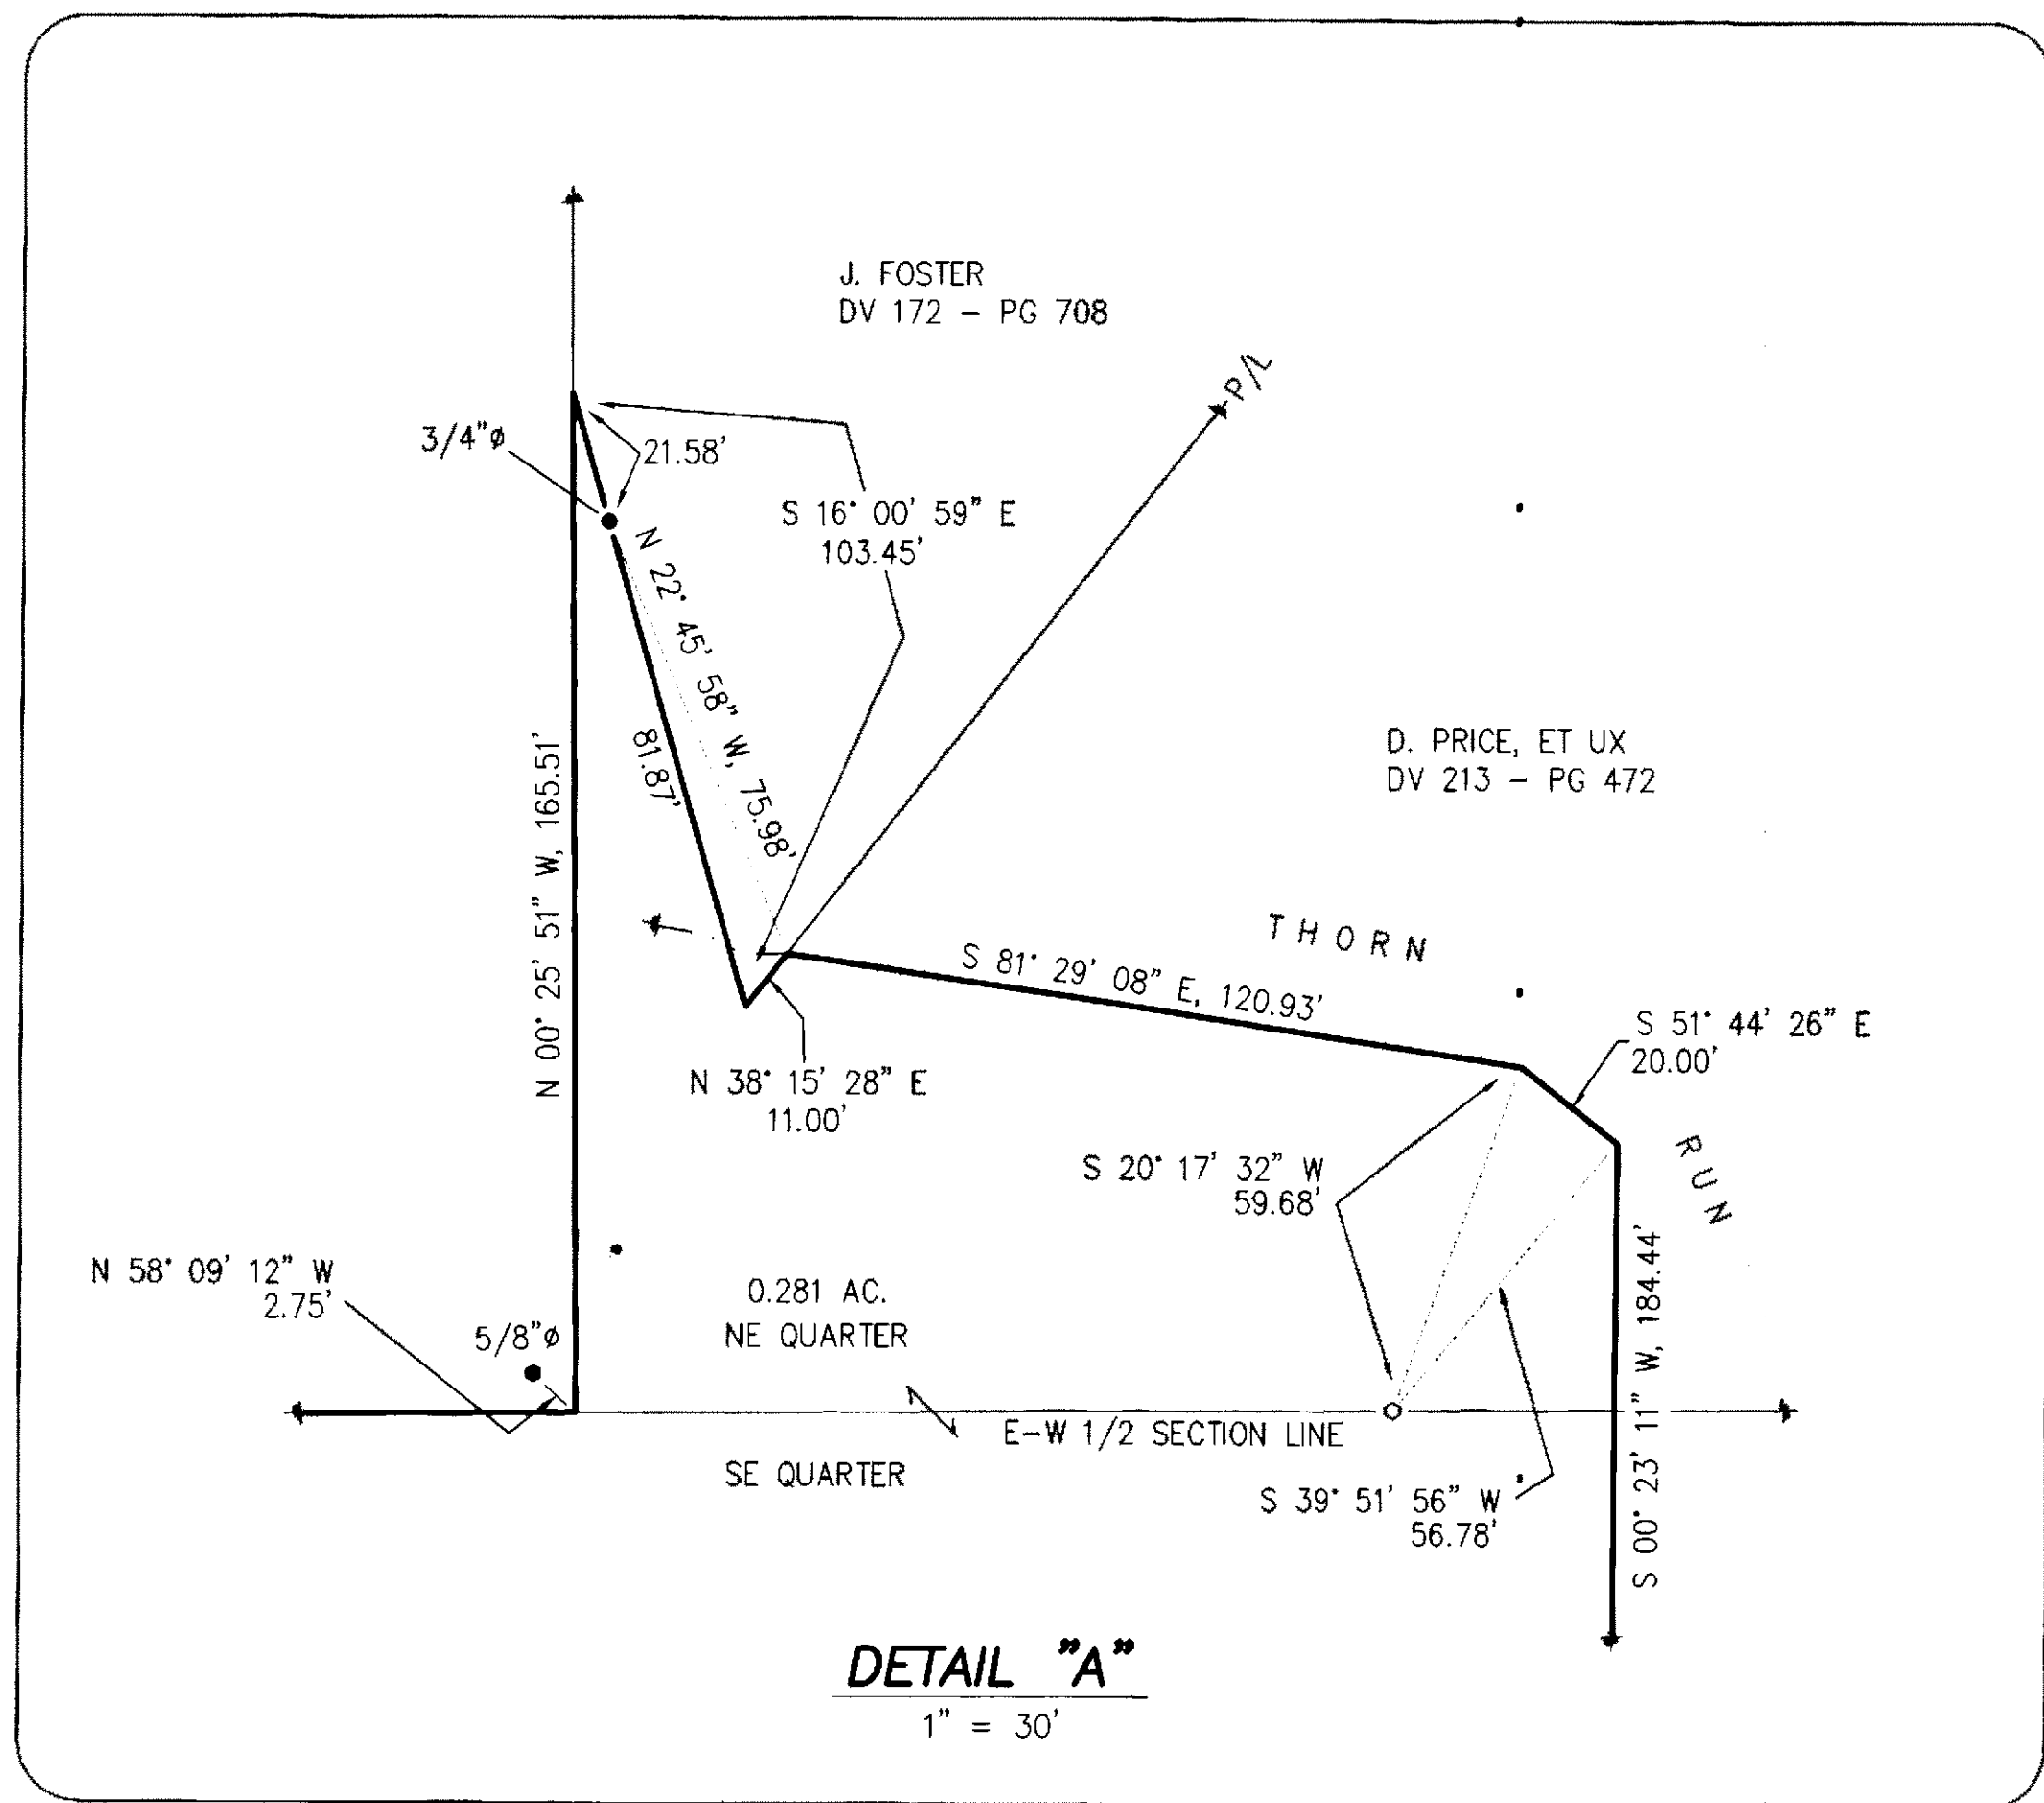

REFERENCE RODS:

A	S 32° 20' 42" W, 74.81'
B	N 48° 49' 25" W, 21.55'
C	N 60° 58' 11" W, 90.00'
D	N 85° 07' 31" W, 79.07'
E	N 17° 39' 48" W, 97.27'
F	S 55° 35' 50" W, 100.00'
G	S 24° 08' 29" W, 90.00'
H	S 00° 35' 01" E, 90.00'
I	S 16° 41' 17" E, 85.00'
J	S 61° 45' 43" E, 80.00'
K	S 70° 47' 30" E, 70.00'
L	N 75° 22' 00" E, 80.00'

LEGEND:

SET	FOUND	DESCRIPTION
⊙	⊙	MONUMENT
⊙	⊙	RAILROAD SPIKE
⊙	⊙	NAIL
⊙	⊙	IRON PIPE
⊙	⊙	DRILL HOLE
⊙	⊙	5/8" IRON ROD WITH PERSONALIZED CAP
⊙	⊙	IRON ROD (5/8" "VBK", UNLESS NOTED)
●	●	STONE
⊠	⊠	MONUMENT BOX
⊠	⊠	DEED
⊠	⊠	PLAT
⊠	⊠	MEASURED
⊠	⊠	CALCULATED
⊠	⊠	DIAMETER
⊠	⊠	SURVEY RECORD
⊠	⊠	HOUSE
⊠	⊠	GARAGE
⊠	⊠	BARN
⊠	⊠	SHED
⊠	⊠	FENCE
⊠	⊠	CENTERLINE
⊠	⊠	RIGHT-OF-WAY
⊠	⊠	PROPERTY LINE
⊠	⊠	POST

NOTE: THIS SURVEY DOES NOT INCLUDE A TITLE SEARCH. EASEMENTS OR OTHER ENCUMBRANCES ON OR OVER THE LAND ARE NOT SHOWN ON THIS SURVEY. ANY BUILDINGS OR OTHER STRUCTURES NOT TO SCALE. I HEREBY DECLARE THAT I HAVE SURVEYED THE ABOVE DESCRIBED PROPERTY DURING AUGUST-SEPTEMBER 2012. THIS SURVEY IS SUBJECT TO ALL LEGAL HIGHWAYS, EASEMENTS, RESTRICTIONS, LEASES OF RECORD AND OF RECORDS IN RESPECTIVE UTILITY OFFICES. THE BEARINGS REFERRED TO HEREON ARE BASED ON AN ASSUMED MERIDIAN AND ARE ONLY FOR THE PURPOSE OF ANGULAR MEASUREMENT.



VICTOR B. KOEHLER, P.S. NO. 7457 DATE 10-26-12

SURVEY NUMBER: 12-70
 VOLUME: D PAGE: 499
 DATE FILED: 10-29-12
 PARCEL #: 38-1370-0000

ALL REGIONAL PLANNING REQUIREMENTS HAVE BEEN APPROVED FOR THIS SURVEY APPLICATION # NA