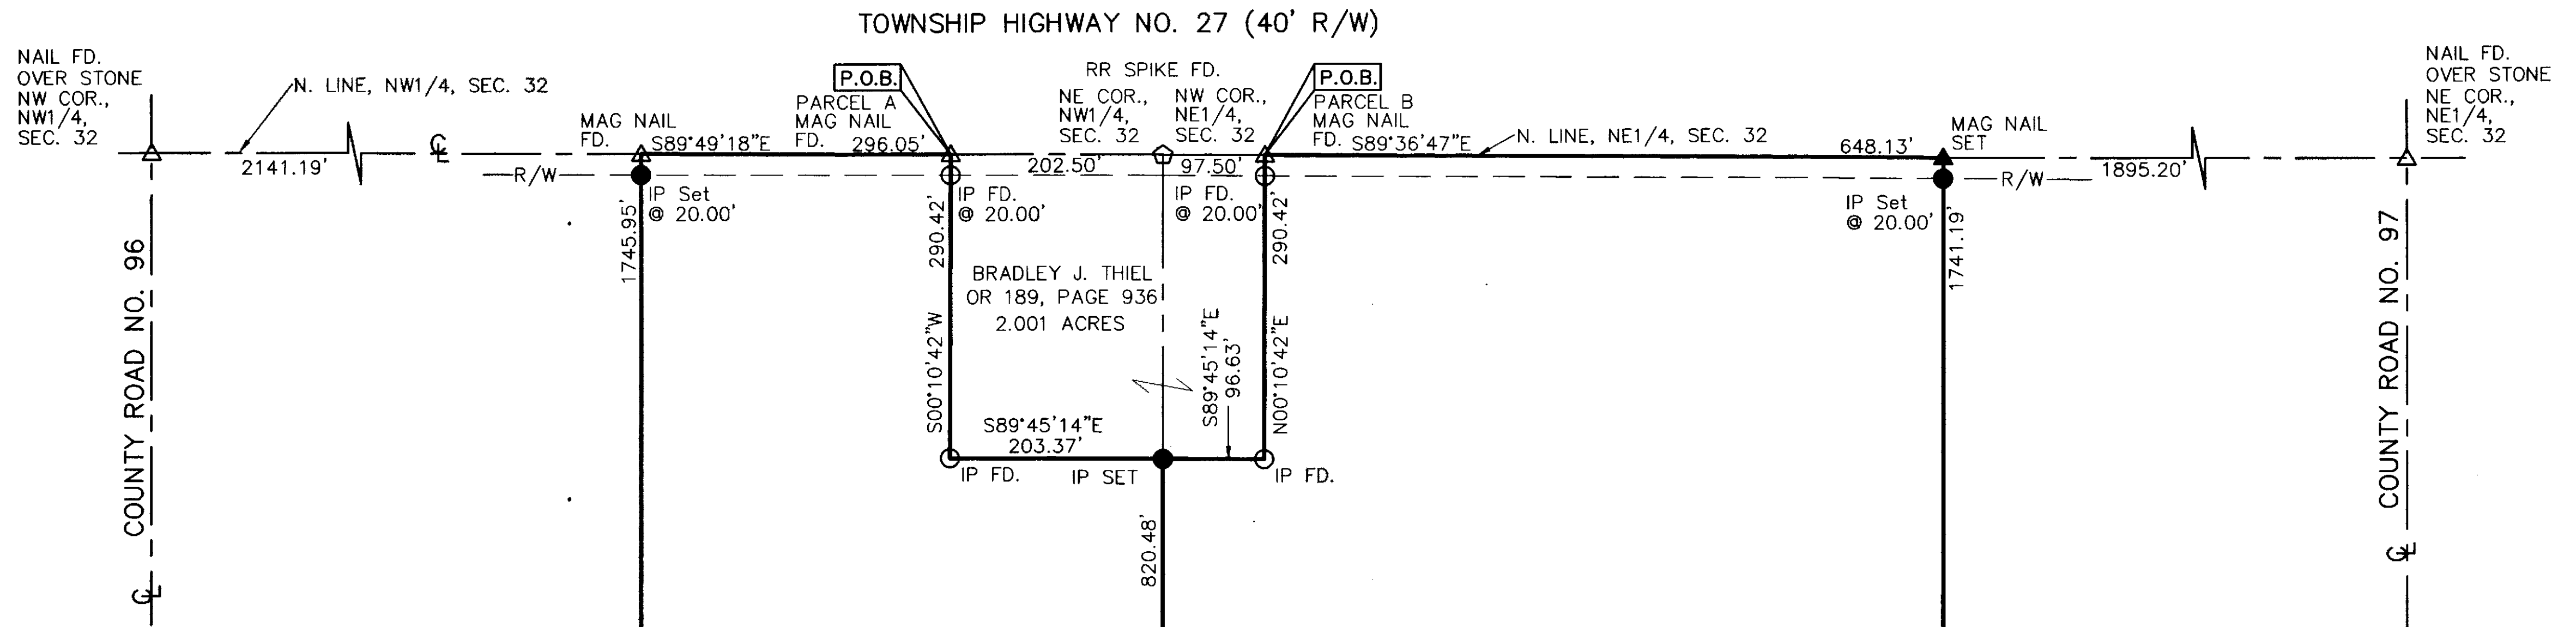


NOTE: THE BEARINGS ON THIS PLAT ARE BASED UPON THE NORTH LINE OF THE NW1/4 OF SECTION 32, CRAWFORD TOWNSHIP BEARING S89°49'18"E.

IP SET= 5/8"x30" REBAR WITH PETERMAN ASSOCIATES' CAP.

SURVEY REFERENCE:

SURVEY VOLUME B, PAGE 21
SURVEY VOLUME 6, PAGE 631
SURVEY VOLUME 6, PAGE 621
SURVEY VOLUME 5, PAGE 224
SURVEY VOLUME C, PAGE 1109
SURVEY VOLUME C, PAGE 1171
SURVEY VOLUME D, PAGE 246
SURVEY VOLUME D, PAGE 351
SURVEY VOLUME D, PAGE 358
SURVEY VOLUME D, PAGE 425

WYANDOT COUNTY STONE RECORDS

SURVEY NUMBER: *12-86*
VOLUME: *D* PAGE: *562*
DATE FILED: *12-6-12*
PARCEL #: *09-0990-0000, 09-1040-0000 & 09-0985-0000*

STANLEY J. HUNTER
VERA J. HUNTER
DV 183, PAGE 678
DV 175, PAGE 451
DV 172, PAGE 243
72.92 ACRES

- LEGEND**
- POST FOUND
 - STONE MONUMENT FOUND
 - △ NAIL FOUND
 - ▲ NAIL SET
 - IRON PIN FOUND
 - IRON PIN SET
 - ◇ RR SPIKE FOUND

DATE: *12-03-2012*

Nick E. Nigh

NICK E. NIGH, P.S.
PROFESSIONAL SURVEYOR #7384
PETERMAN ASSOCIATES, INC.
3480 N. MAIN STREET
FINDLAY, OH 45840

PETERMAN ASSOCIATES, INC.				
ARCHITECTS - ENGINEERS - SURVEYORS				
3480 NORTH MAIN STREET		(419) 422-6672		FINDLAY, OHIO 45840
SEAL	SCALE 1"=100'	DATE 10-31-12	REVISIONS	BY DATE
	DRAWN BY RKT		REVISED SPLITS	RT 11-7-12
	APPROVED BY NEN		REVISED PER COMMENTS	RT 12-3-12
SURVEY				JOB. NO. 12-0678
PHILLIPS				
BEING PART OF THE NW1/4 AND PART OF THE NE1/4 OF SECTION 32, T1S, R13E, TOWNSHIP OF CRAWFORD, COUNTY OF WYANDOT, OHIO				