
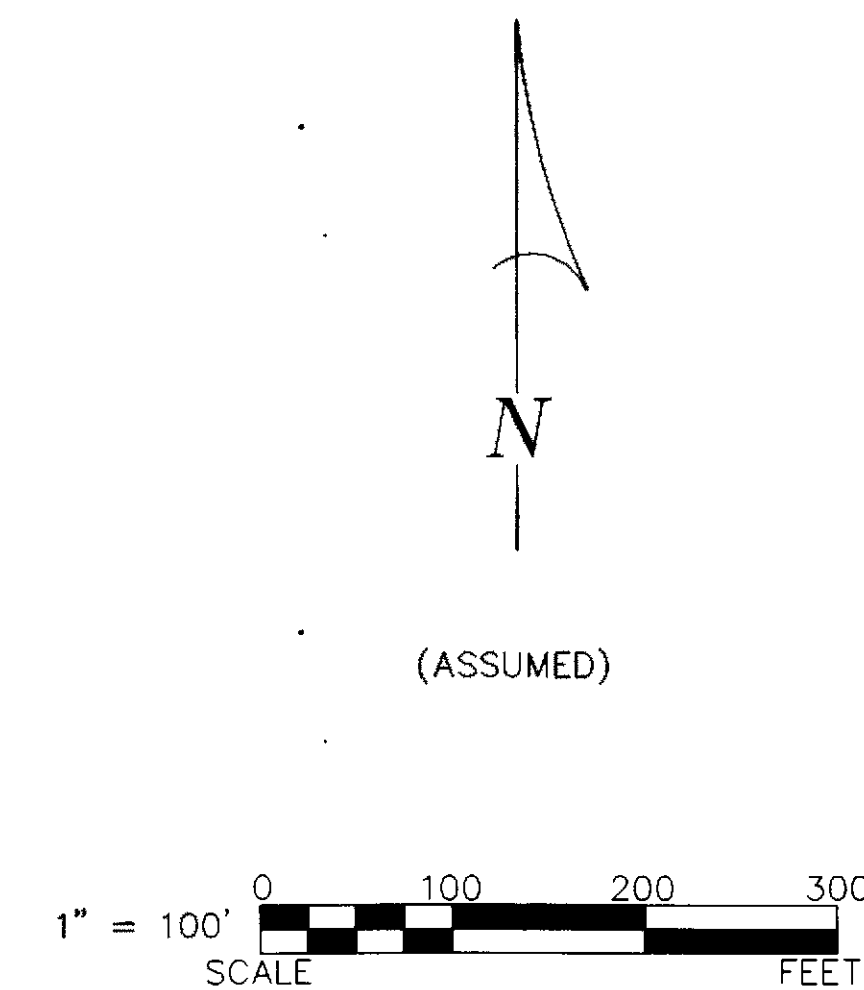


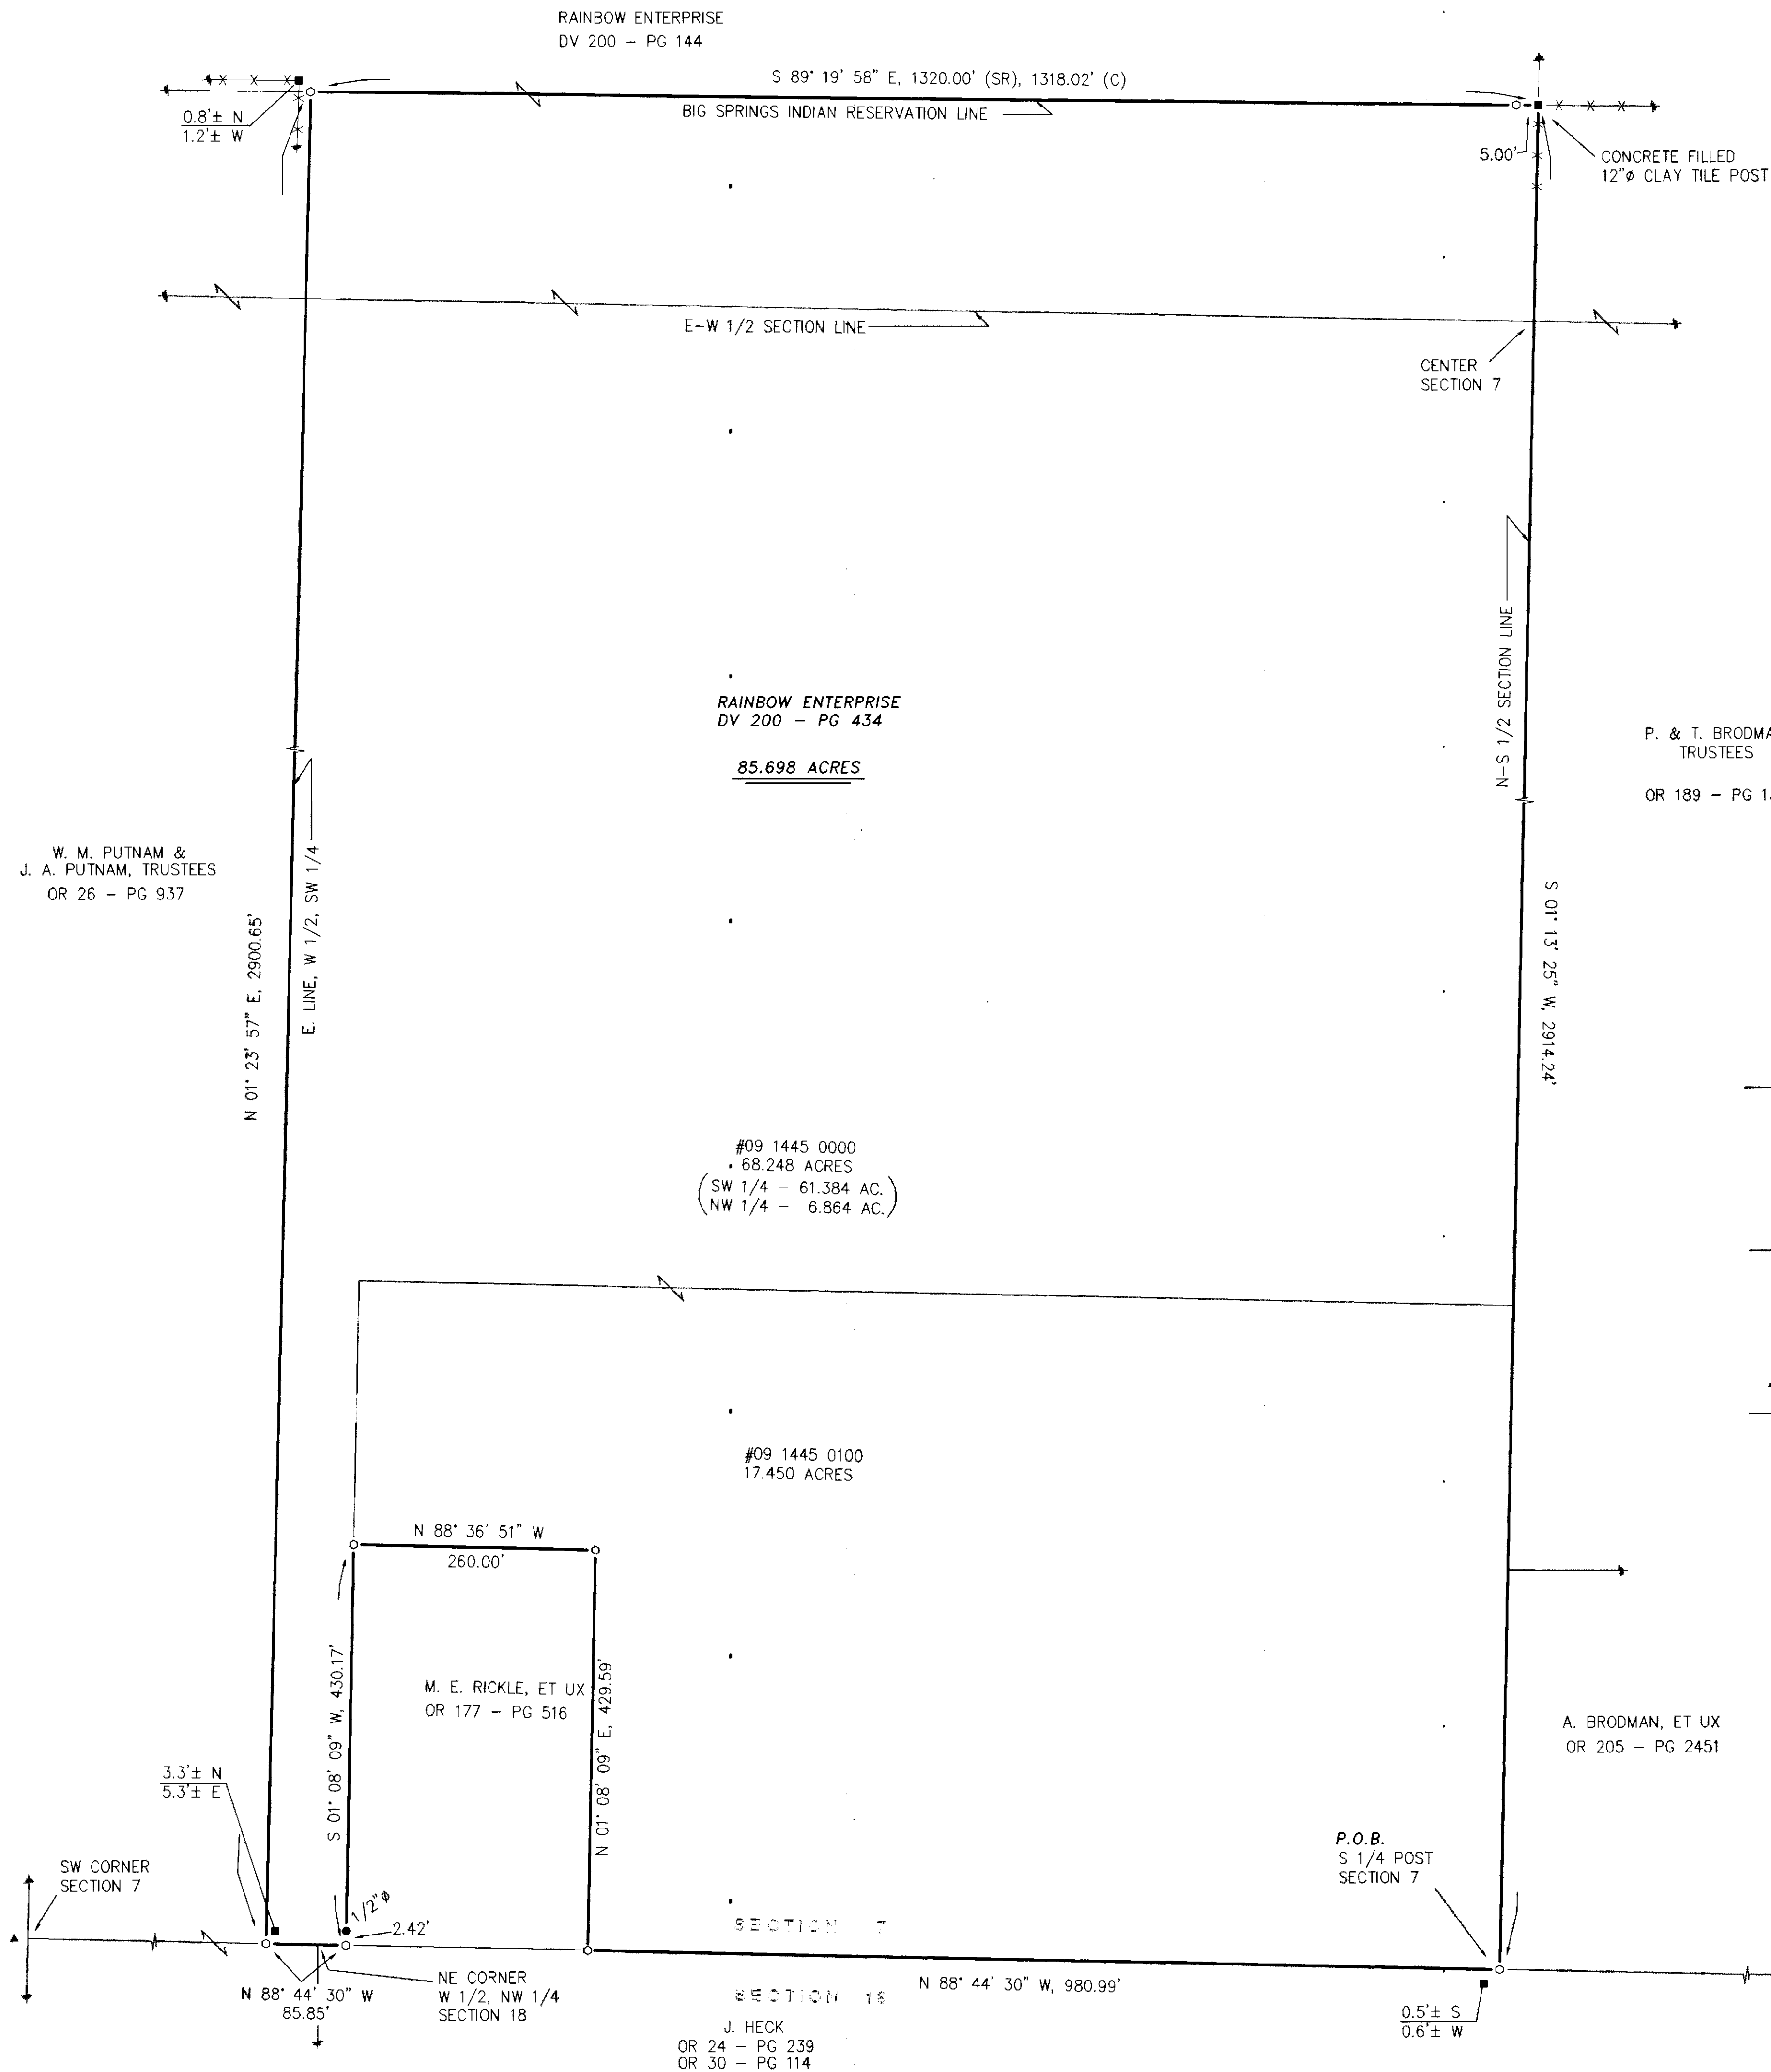

REFERENCES:

- DEED VOLUMES AND PAGES AS SHOWN.
- SURVEY VOLUME 5, PAGE 372.
- SURVEY VOLUME 3, PAGE 57.
- WYANDOT COUNTY CORNERSTONE RECORDS.
- ORIGINAL U. S. GOVERNMENT FIELD NOTES.


LEGEND:

| SET | FOUND | DESCRIPTION                         |
|-----|-------|-------------------------------------|
| ⊙   | ⊙     | MONUMENT                            |
| ⊕   | ⊕     | RAILROAD SPIKE                      |
| ⊙   | ⊙     | NAIL                                |
| ⊙   | ⊙     | IRON PIPE                           |
| ⊙   | ⊙     | DRILL HOLE                          |
| ⊙   | ⊙     | 5/8" IRON ROD WITH PERSONALIZED CAP |
| ⊙   | ⊙     | IRON ROD                            |
| ●   | ●     | STONE                               |
| ⊕   | ⊕     | MONUMENT BOX                        |
| ⊕   | ⊕     | DEED                                |
| ⊕   | ⊕     | PLAT                                |
| ⊕   | ⊕     | MEASURED                            |
| ⊕   | ⊕     | CALCULATED                          |
| ⊕   | ⊕     | DIAMETER                            |
| ⊕   | ⊕     | SURVEY RECORD                       |
| ⊕   | ⊕     | HOUSE                               |
| ⊕   | ⊕     | GARAGE                              |
| ⊕   | ⊕     | BARN                                |
| ⊕   | ⊕     | SHED                                |
| ⊕   | ⊕     | FENCE                               |
| C/L | C/L   | CENTERLINE                          |
| R/W | R/W   | RIGHT-OF-WAY                        |
| P/L | P/L   | PROPERTY LINE                       |
| ■   | ■     | POST                                |

ALL REGIONAL PLANNING  
REQUIREMENTS HAVE BEEN  
APPROVED FOR THIS SURVEY  
APPLICATION # N/A

SURVEY NUMBER: 12-88  
VOLUME: D PAGE: 504  
DATE FILED: 12-11-12  
PARCEL #: 01-1445-000 & 01-1445-000

NOTE: THIS SURVEY DOES NOT INCLUDE A TITLE SEARCH.  
EASEMENTS OR OTHER ENCUMBRANCES ON OR  
OVER THE LAND ARE NOT SHOWN ON THIS SURVEY.  
ANY BUILDINGS OR OTHER STRUCTURES NOT TO SCALE.  
I HEREBY DECLARE THAT I HAVE SURVEYED THE ABOVE  
DESCRIBED PROPERTY DURING NOVEMBER, 2012.  
THIS SURVEY IS SUBJECT TO ALL LEGAL HIGHWAYS,  
EASEMENTS, RESTRICTIONS, LEASES OF RECORD  
AND OF RECORDS IN RESPECTIVE UTILITY OFFICES.  
THE BEARINGS REFERRED TO HEREON ARE BASED  
ON AN ASSUMED MERIDIAN AND ARE ONLY FOR  
THE PURPOSE OF ANGULAR MEASUREMENT.

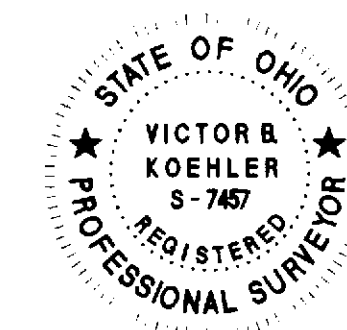

Victor B. Koehler 12-23-12  
VICTOR B. KOEHLER, P.S. NO. 7457 DATE

SURVEY FOR: RAINBOW ENTERPRISE  
BEING A PARCEL OF LAND SITUATED IN PART OF THE  
SW & NW QUARTERS OF SECTION 7, T-1-S, R-13-E;  
CRAWFORD TOWNSHIP, WYANDOT COUNTY, OHIO

| DRAWN:   | CHECKED: | REVISIONS: |
|----------|----------|------------|
| DAL      | VBK      |            |
| 11-20-12 | 11-23-12 |            |
| 1        | 1        |            |
| 12147-S  |          |            |

KOEHLER SURVEYING, INC.  
P. O. BOX 28  
UPPER SANDUSKY, OHIO 43351  
419-294-5388