


SURVEY NUMBER: 13-32
VOLUME: D PAGE: 513
DATE FILED: 04-08-2013
PARCEL #: 31-9310-0000

ALL REGIONAL PLANNING
REQUIREMENTS HAVE BEEN
APPROVED FOR THIS SURVEY
APPLICATION # (Adj. only)

DATE: 3-19-2013
NICK E. NIGH, P.S.
PROFESSIONAL SURVEYOR #384
PETERMAN ASSOCIATES, INC.
3480 N. MAIN STREET
FINDLAY, OH 45840

- LEGEND**
○ POST FOUND
□ STONE MONUMENT FOUND
△ NAIL FOUND
▲ NAIL SET
○ IRON PIN FOUND
● IRON PIN SET
○ RR SPIKE FOUND

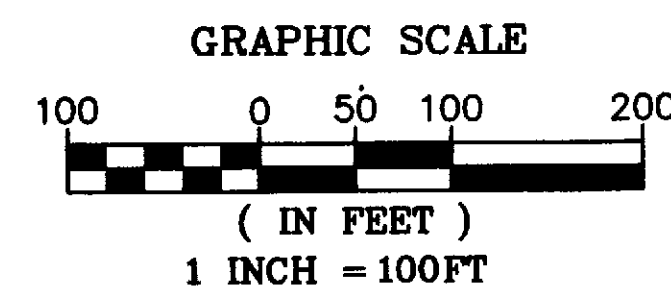

SURVEY REFERENCE:
SURVEY VOLUME 5, PAGE 171
SURVEY VOLUME 5, PAGE 310
SURVEY VOLUME 5, PAGE 315
SURVEY VOLUME 5, PAGE 323
SURVEY VOLUME 5, PAGE 332
SURVEY VOLUME 5, PAGE 389
SURVEY VOLUME 5, PAGE 439
SURVEY VOLUME 6, PAGE 311
SURVEY VOLUME 6, PAGE 336
SURVEY VOLUME 9, PAGE 125
SURVEY VOLUME 9, PAGE 107
SURVEY VOLUME C, PAGE 135
SURVEY VOLUME C, PAGE 1114
SURVEY VOLUME C, PAGE 1291
SURVEY VOLUME D, PAGE 506
WYANDOT COUNTY STONE RECORDS

NOTE: THE BEARINGS ON THIS PLAT ARE BASED UPON THE WEST
LINE OF THE NE1/4 OF SECTION 14 S00°06'47"W.

IP SET= 5/8"x30" REBAR WITH PETERMAN ASSOCIATES' CAP.

PETERMAN ASSOCIATES, INC.				
3480 NORTH MAIN STREET		ARCHITECTS - ENGINEERS - SURVEYORS		FINDLAY, OHIO 45840
SEAL	SCALE 1"=100'	REVISIONS	BY	DATE
	DATE 3-8-13			
	DRAWN BY RKT			
	APPROVED BY NEN			
SURVEY				JOB. NO.
DERR				13-0103
BEING PART OF THE NE1/4 OF SEC. 14, T1S, R12E, TOWNSHIP OF RIDGE, COUNTY OF WYANDOT, OHIO				