


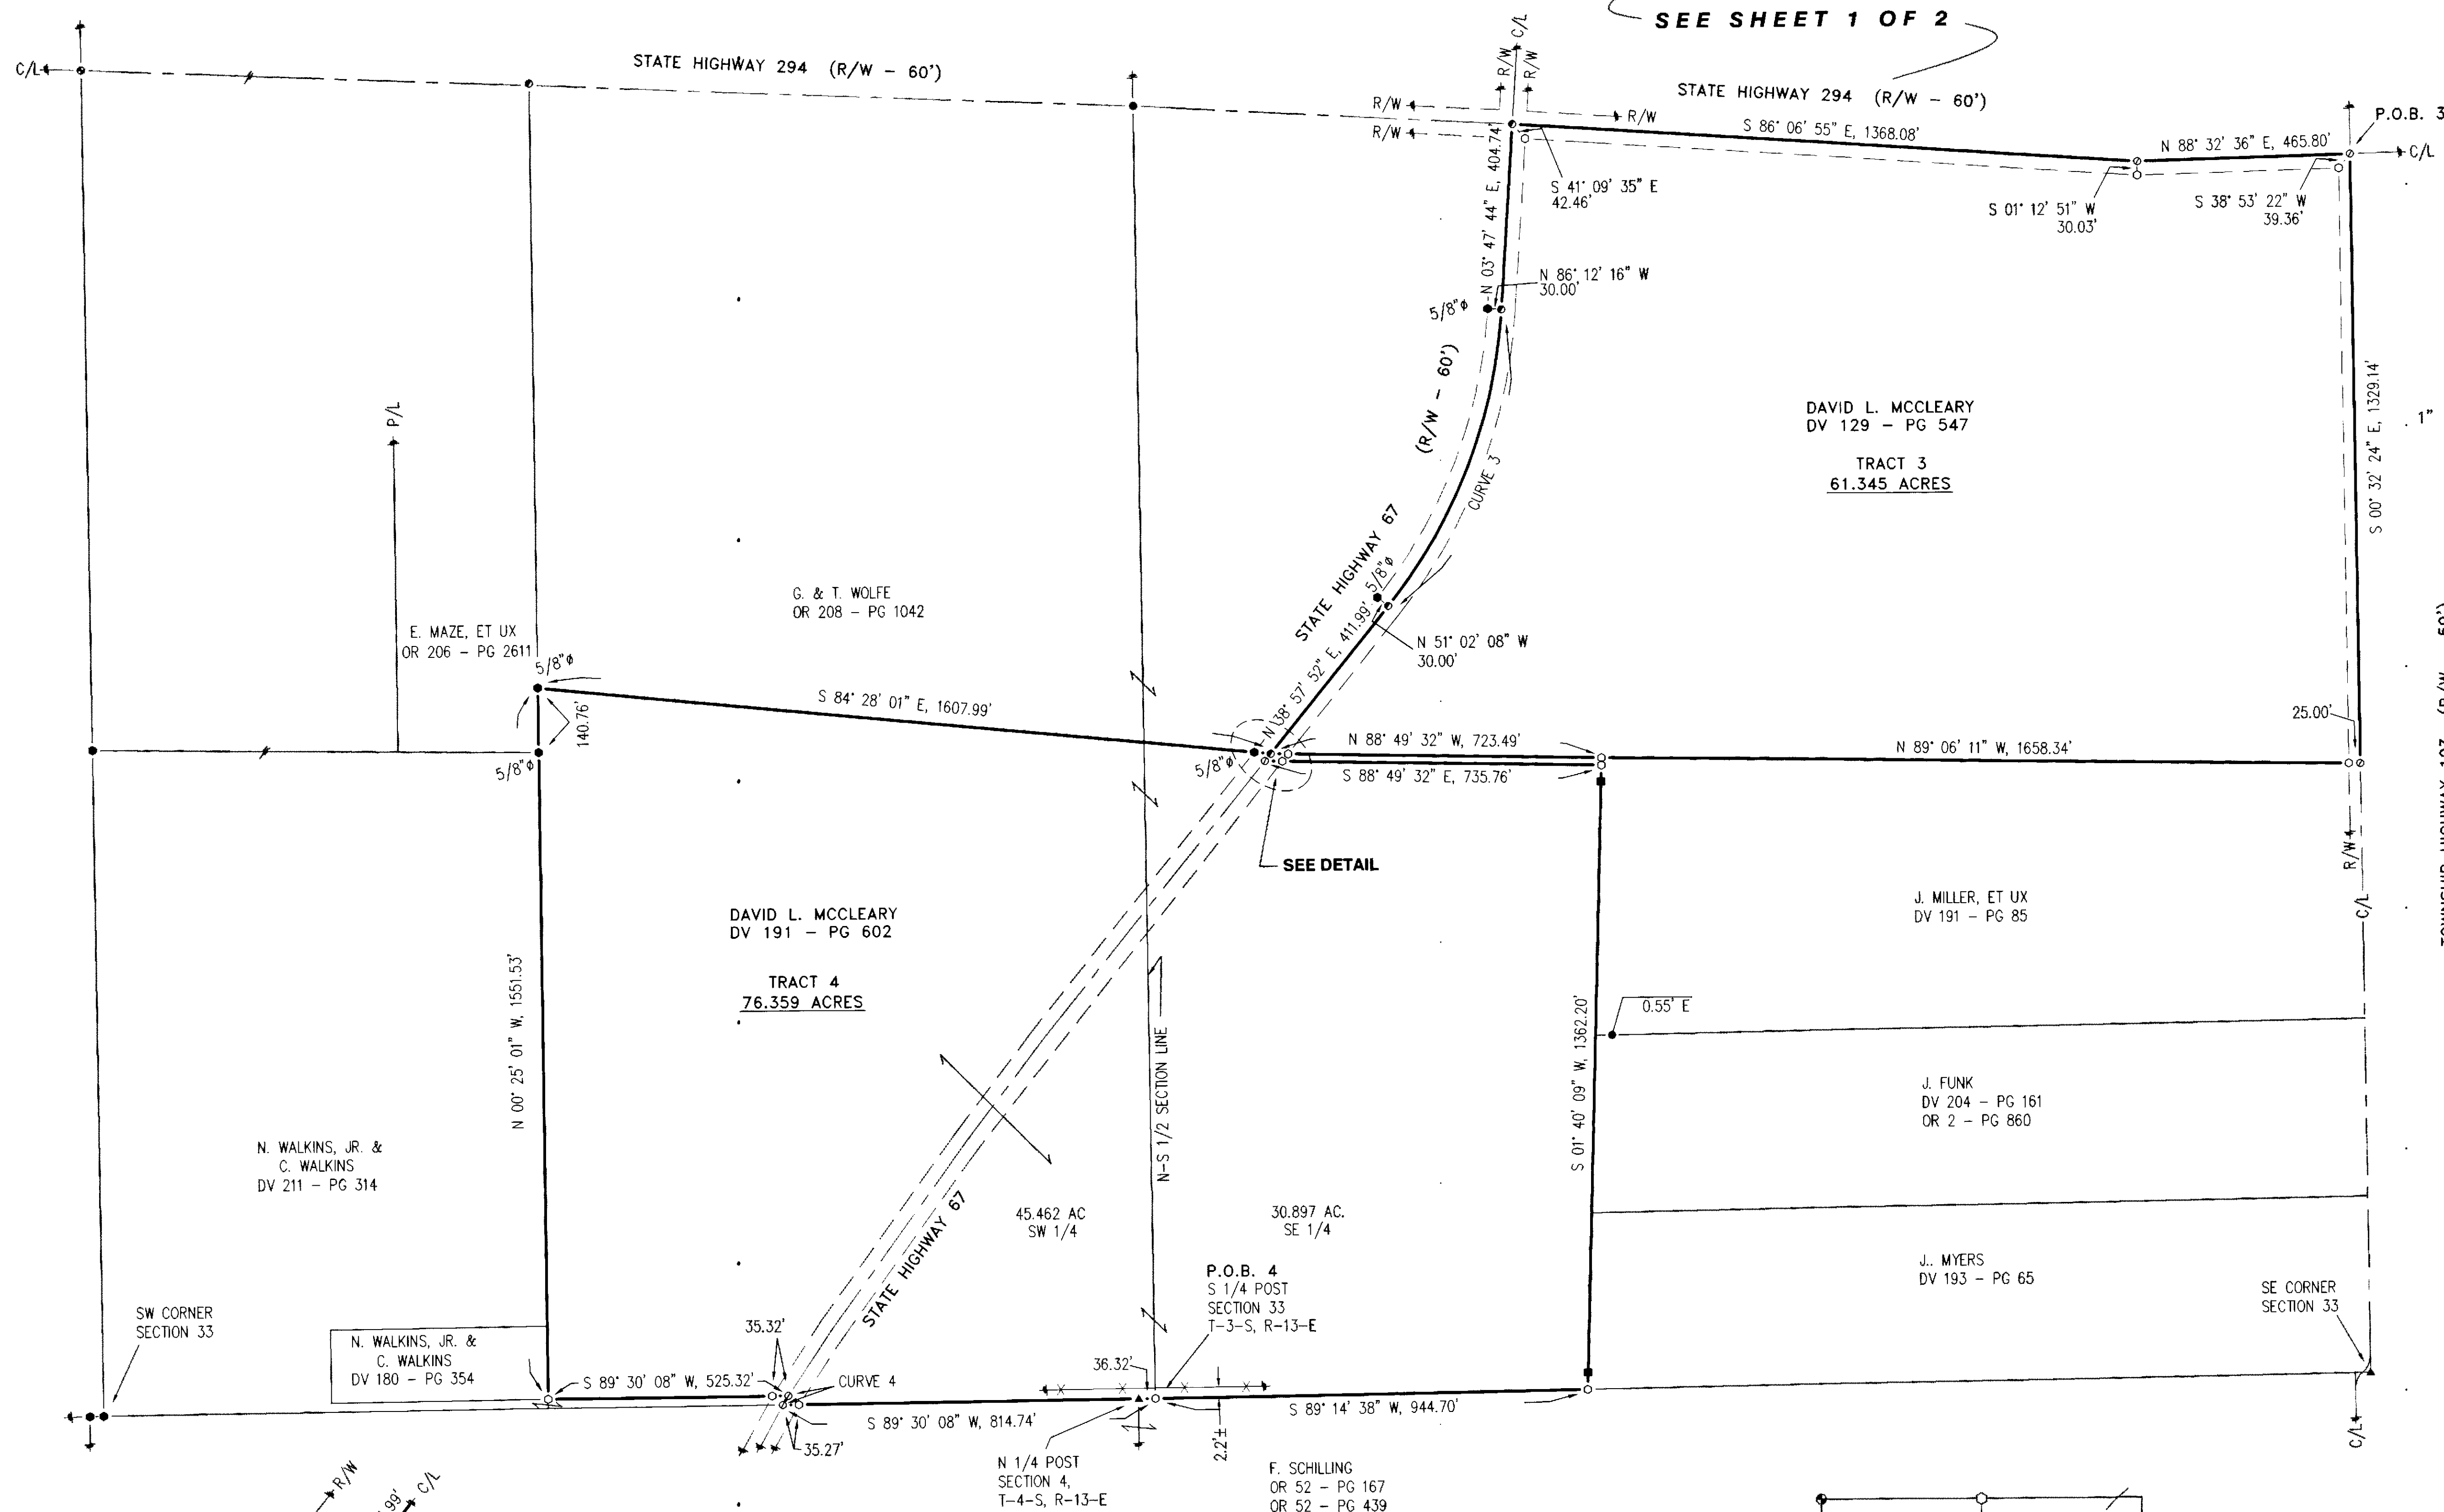

SEE SHEET 1 OF 2

(ASSUMED)

1" = 200'
SCALE

LEGEND:

SET FOUND	DESCRIPTION
⊗	MONUMENT
⊙	RAILROAD SPIKE
⊕	NAIL
⊖	IRON PIPE
○	DRILL HOLE
●	PERSONALIZED CAP
▲	IRON ROD
■	STONE
□	MONUMENT BOX
▭	DEED
▭	PLAT
▭	MEASURED
▭	CALCULATED
▭	DIAMETER
▭	SURVEY RECORD
▭	HOUSE
▭	GARAGE
▭	BARN
▭	SHED
▭	FENCE
—	C/L CENTERLINE
—	R/W RIGHT-OF-WAY
—	P/L PROPERTY LINE
—	POST

ALL REGIONAL PLANNING
REQUIREMENTS HAVE BEEN
APPROVED FOR THIS SURVEY
APPLICATION # N/A


CURVE DATA:

CURVE 3:
R = 1146.30'
LC = 703.61'
CH = 692.62'
CH BRG = N 21° 22' 48" E

CURVE 4:
R = 2207.85'
LC = 23.53'
CH = 23.53'
CH BRG = N 31° 17' 31" E

REFERENCES:

- DEED VOLUMES AND PAGES AS SHOWN.
- SURVEY VOLUME D, PAGE 435.
- SURVEY VOLUME 5, PAGE 199.
- SURVEY VOLUME 3, PAGES 42, 94 & 537.
- SURVEY VOLUME C, PAGE 554 & 1184.
- WYANDOT COUNTY CORNERSTONE RECORDS.
- WYANDOT COUNTY ROAD RECORDS.
- CABINET A, SLIDES 722 - 724, RECORDER'S OFFICE.
- ORIGINAL U. S. GOVERNMENT FIELD NOTES.
- ODOT C/L & R/W PLANS - SH 229 (NKA: SH 67)

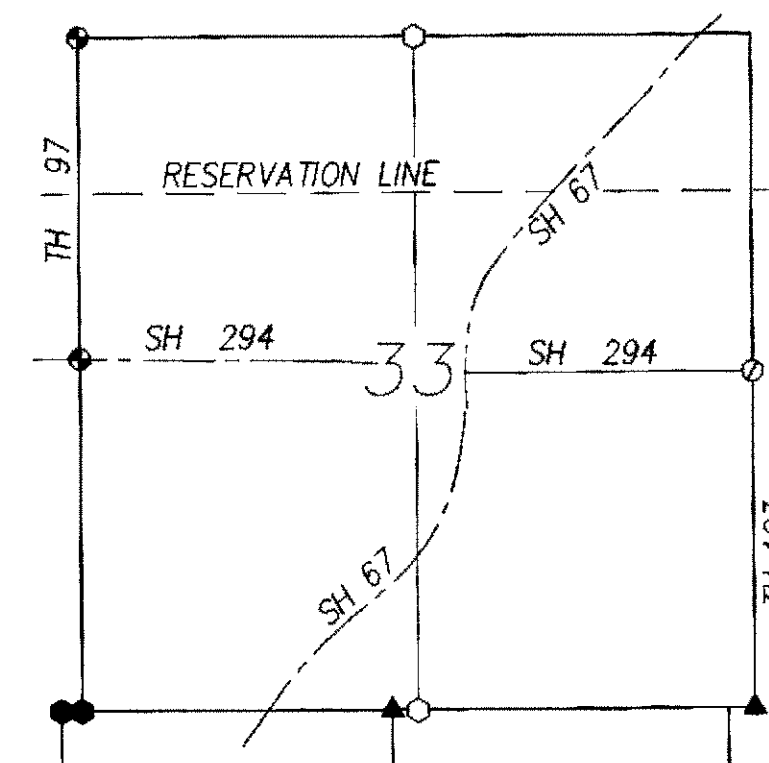

SECTION OVERVIEW
NOT TO SCALE

SURVEY NUMBER: 1350
VOLUME: 5 PAGE: 518-2
DATE FILED: 6-14-13
PARCEL #: (see sheet 1)

KOEHLER SURVEYING, INC.
P. O. BOX 28
UPPER SANDUSKY, OHIO 43351
419-294-5388

SURVEY FOR: DAVID MCCLEARY ESTATE
BEING PARCELS OF LAND SITUATED IN PART OF THE
NW, NE, SW, & SE QUARTERS OF SECTION 33, T-3-S, R-13-E,
MIFFLIN TOWNSHIP, WYANDOT COUNTY, OHIO

DRAWN:	CHECKED:	REVISIONS:
DAL	VBK	
04-19-13	05-13-13	
2	2	