
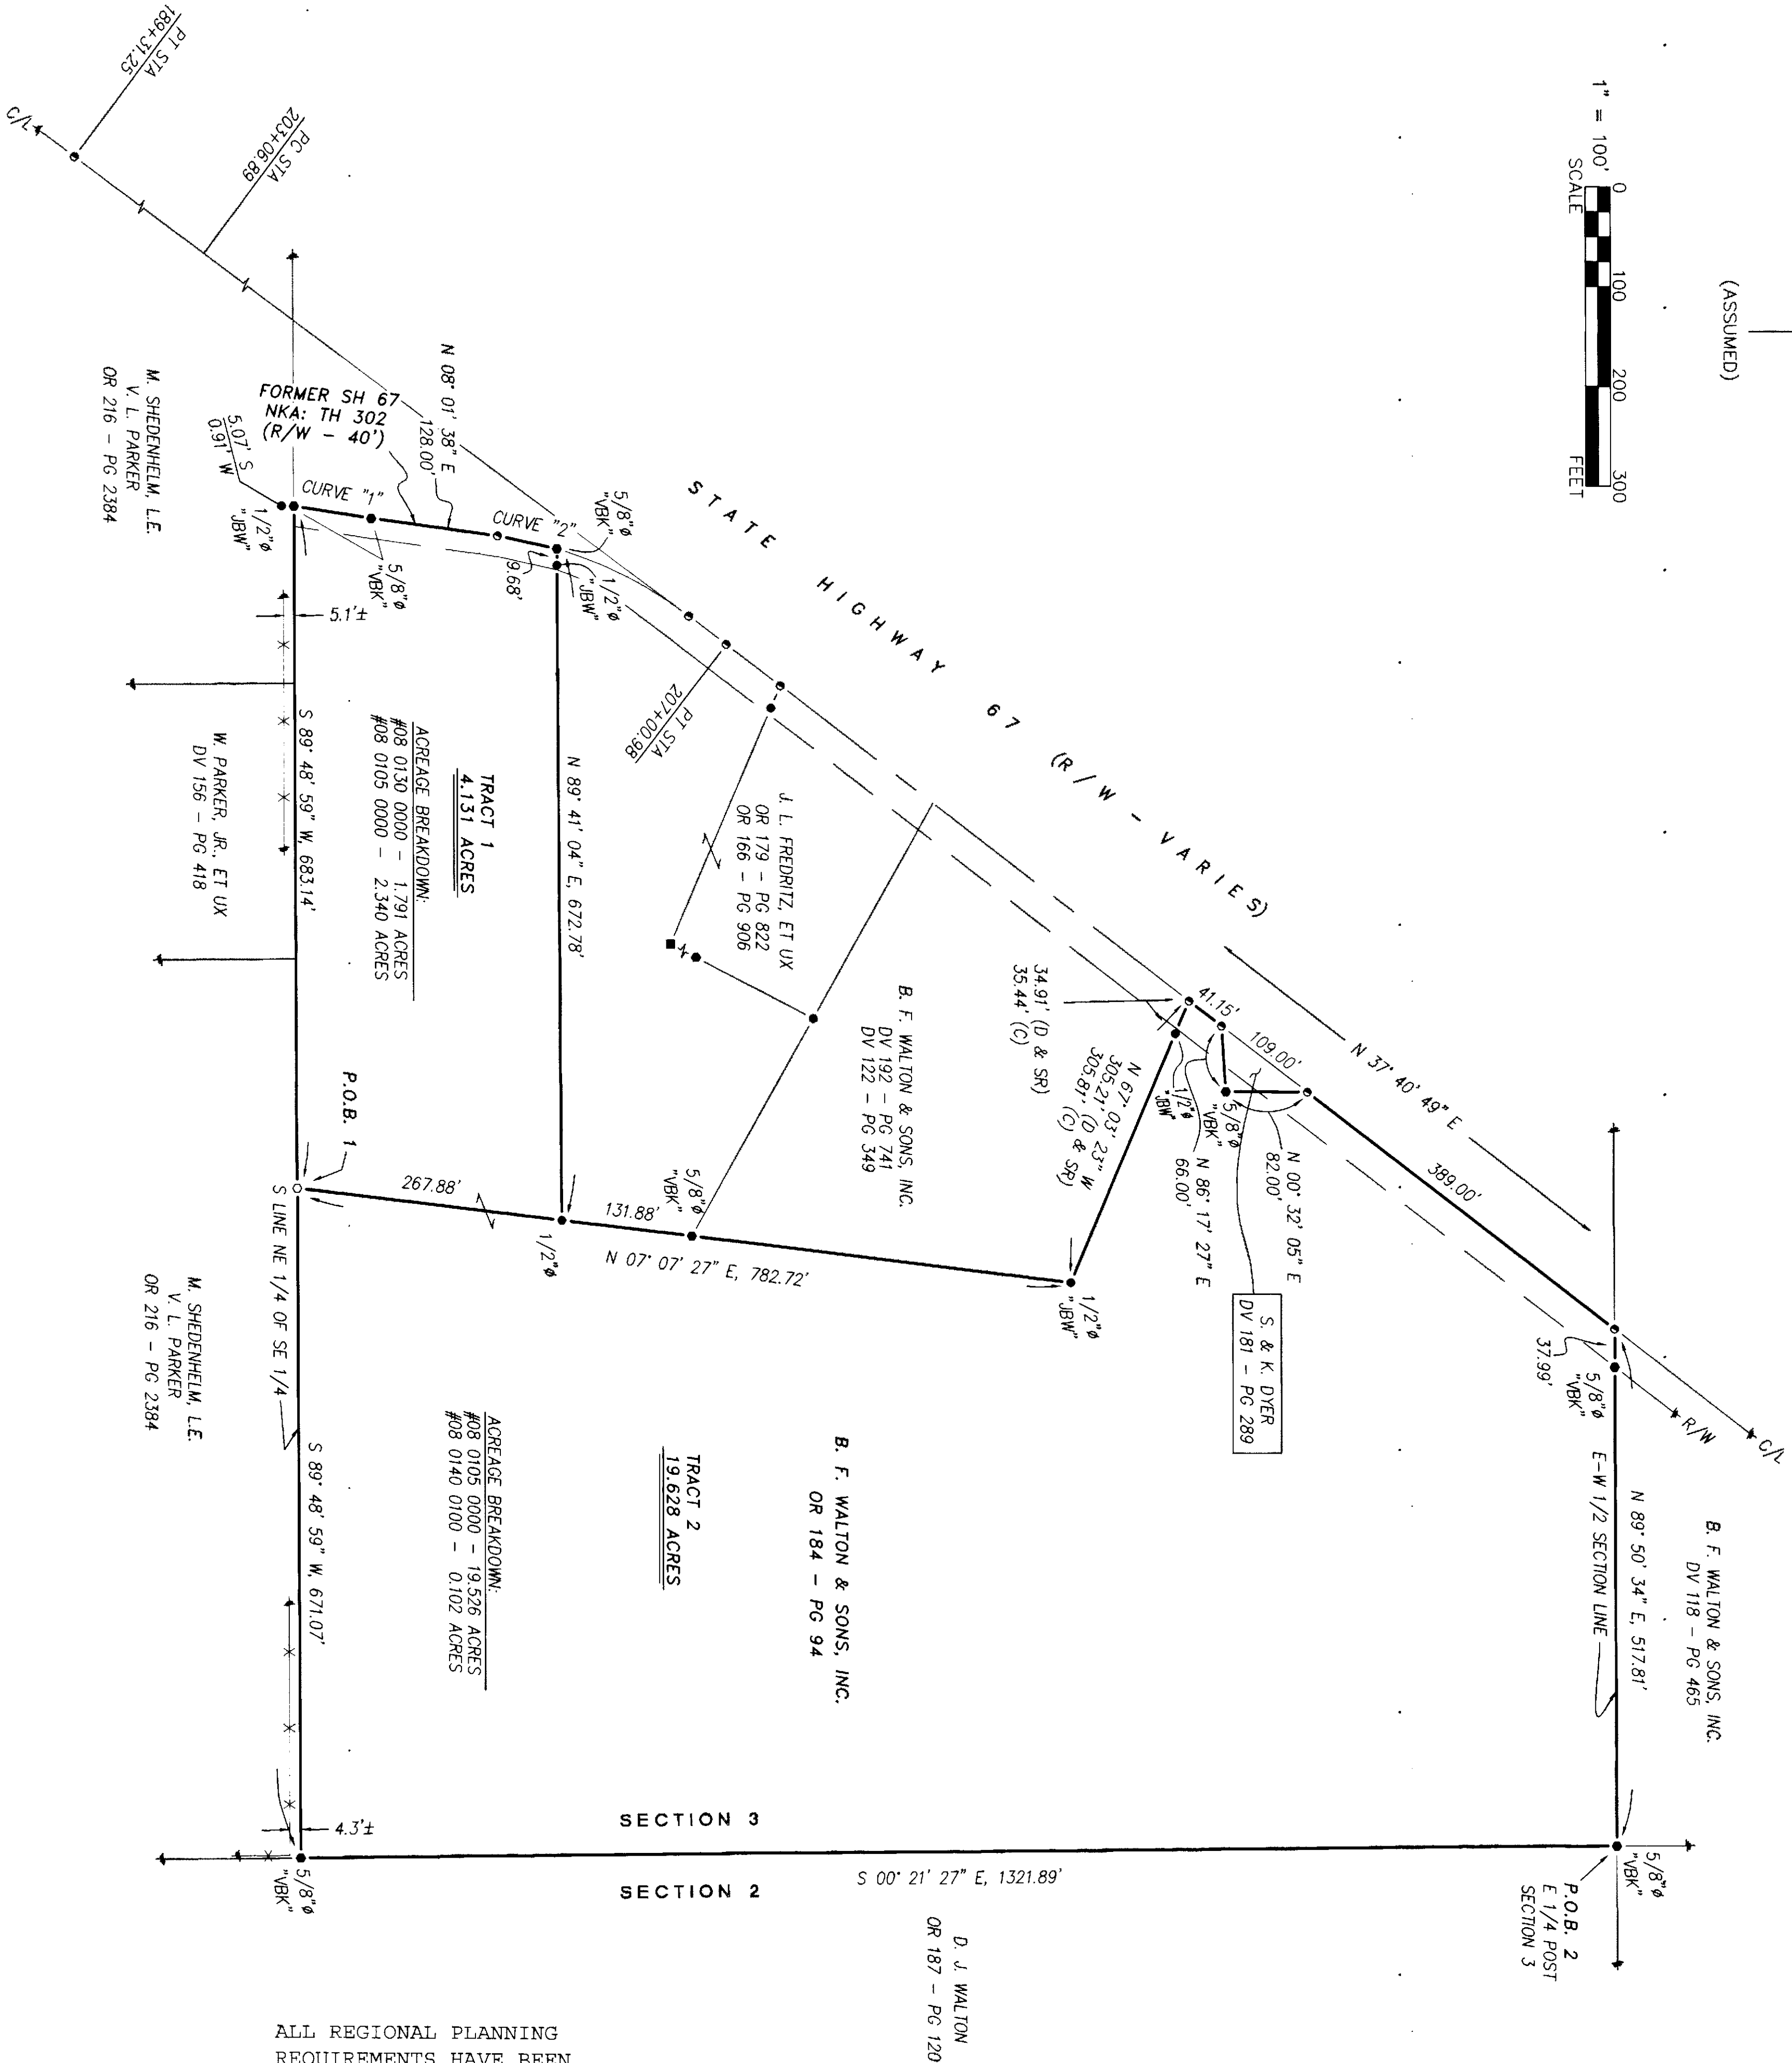


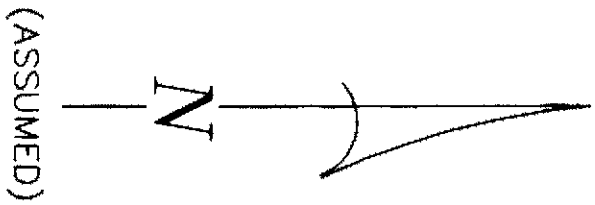

NOTES:  
- ALL OF PARCEL #08 0105 0000 CONTAINED IN TRACT 1 (2.340 ACRES) IS FOR ADJOINER TRANSFER ONLY.  
- ALL OF PARCEL #08 0140 0100 CONTAINED IN TRACT 2 (0.102 ACRE) IS FOR ADJOINER TRANSFER ONLY.

CURVE DATA:  
CURVE "1":  
R = 1910.08'  
LC = 78.75'  
CH = 78.74'  
CH BRG = N 09° 12' 30" E  
CURVE "2":  
R = 409.08'  
LC = 61.30'  
CH = 61.24'  
CH BRG = N 12° 21' 55" E

LEGEND:

| SET FOUND | DESCRIPTION                         |
|-----------|-------------------------------------|
| ⊙         | MONUMENT                            |
| ⊕         | RAILROAD SPIKE                      |
| ⊖         | NAIL                                |
| ⦿         | IRON PIPE                           |
| ⦿         | DRILL HOLE                          |
| ⦿         | 5/8" IRON ROD WITH PERSONALIZED CAP |
| ⦿         | IRON ROD                            |
| ●         | MONUMENT BOX                        |
| ⬢         | DEED                                |
| ⬢         | PLAT                                |
| ⬢         | MEASURED                            |
| ⬢         | CALCULATED                          |
| ⬢         | DIAMETER                            |
| ⬢         | SURVEY RECORD                       |
| ⬢         | HOUSE                               |
| ⬢         | GARAGE                              |
| ⬢         | BARN                                |
| ⬢         | SHED                                |
| ⬢         | FENCE                               |
| ⬢         | C/L CENTERLINE                      |
| ⬢         | R/W RIGHT-OF-WAY                    |
| ⬢         | P/L PROPERTY LINE                   |
| ⬢         | POST                                |

REFERENCES:

- DEED VOLUMES AND PAGES AS SHOWN:  
- SURVEY VOLUME 8, PAGE 217.  
- SURVEY VOLUME 6, PAGE 540.  
- SURVEY VOLUME D, PAGE 104.  
- SURVEY VOLUME D, PAGE 283.  
- SURVEY VOLUME C, PAGE 1050.  
- WYANDOT COUNTY CORNERSTONE RECORDS.  
- WYANDOT COUNTY ROAD RECORDS.  
- ORIGINAL U. S. GOVERNMENT FIELD NOTES.  
- SURVEY VOLUME D, PAGE 327

| DRAWN BY | CHECKED BY | REVISION |
|----------|------------|----------|
| DAL      | VBK        |          |
| 08-29-13 | 08-30-13   |          |

SURVEY FOR: B. F. WALTON & SON

LOCATED IN PART OF THE SOUTHEAST QUARTER OF SECTION 3,  
T-2-S, R-14-E, CRANE TOWNSHIP, WYANDOT COUNTY, OHIO.



VICTOR B. KOEHLER, P.S. NO. 7457

10.02.13  
DATE

KOEHLER SURVEYING, INC.

P.O. BOX 28  
UPPER SANDUSKY, OHIO 43351  
419-294-5388

SURVEY NUMBER: 13-84  
VOLUME: D PAGE: 524  
DATE FILED: 10-2-13  
PARCEL #: 08-0140-0100, 08-0105-0000 & 08-0140-0000

ALL REGIONAL PLANNING  
REQUIREMENTS HAVE BEEN  
APPROVED FOR THIS SURVEY  
APPLICATION # 13-26-13