
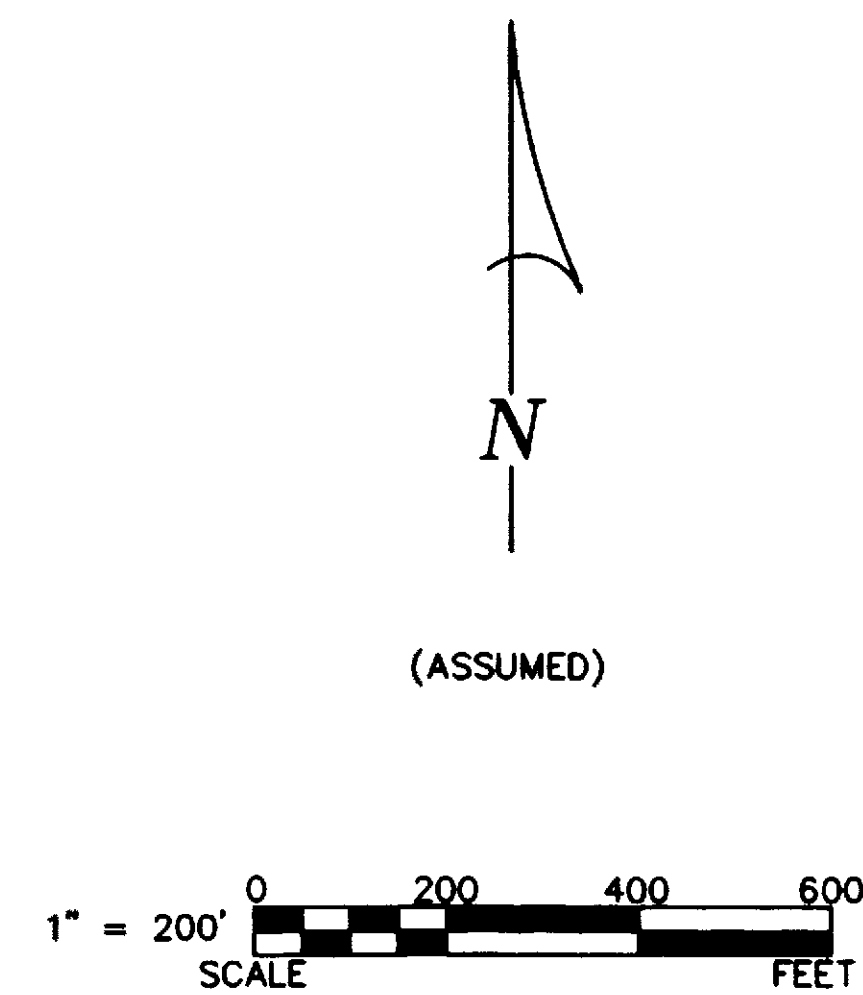


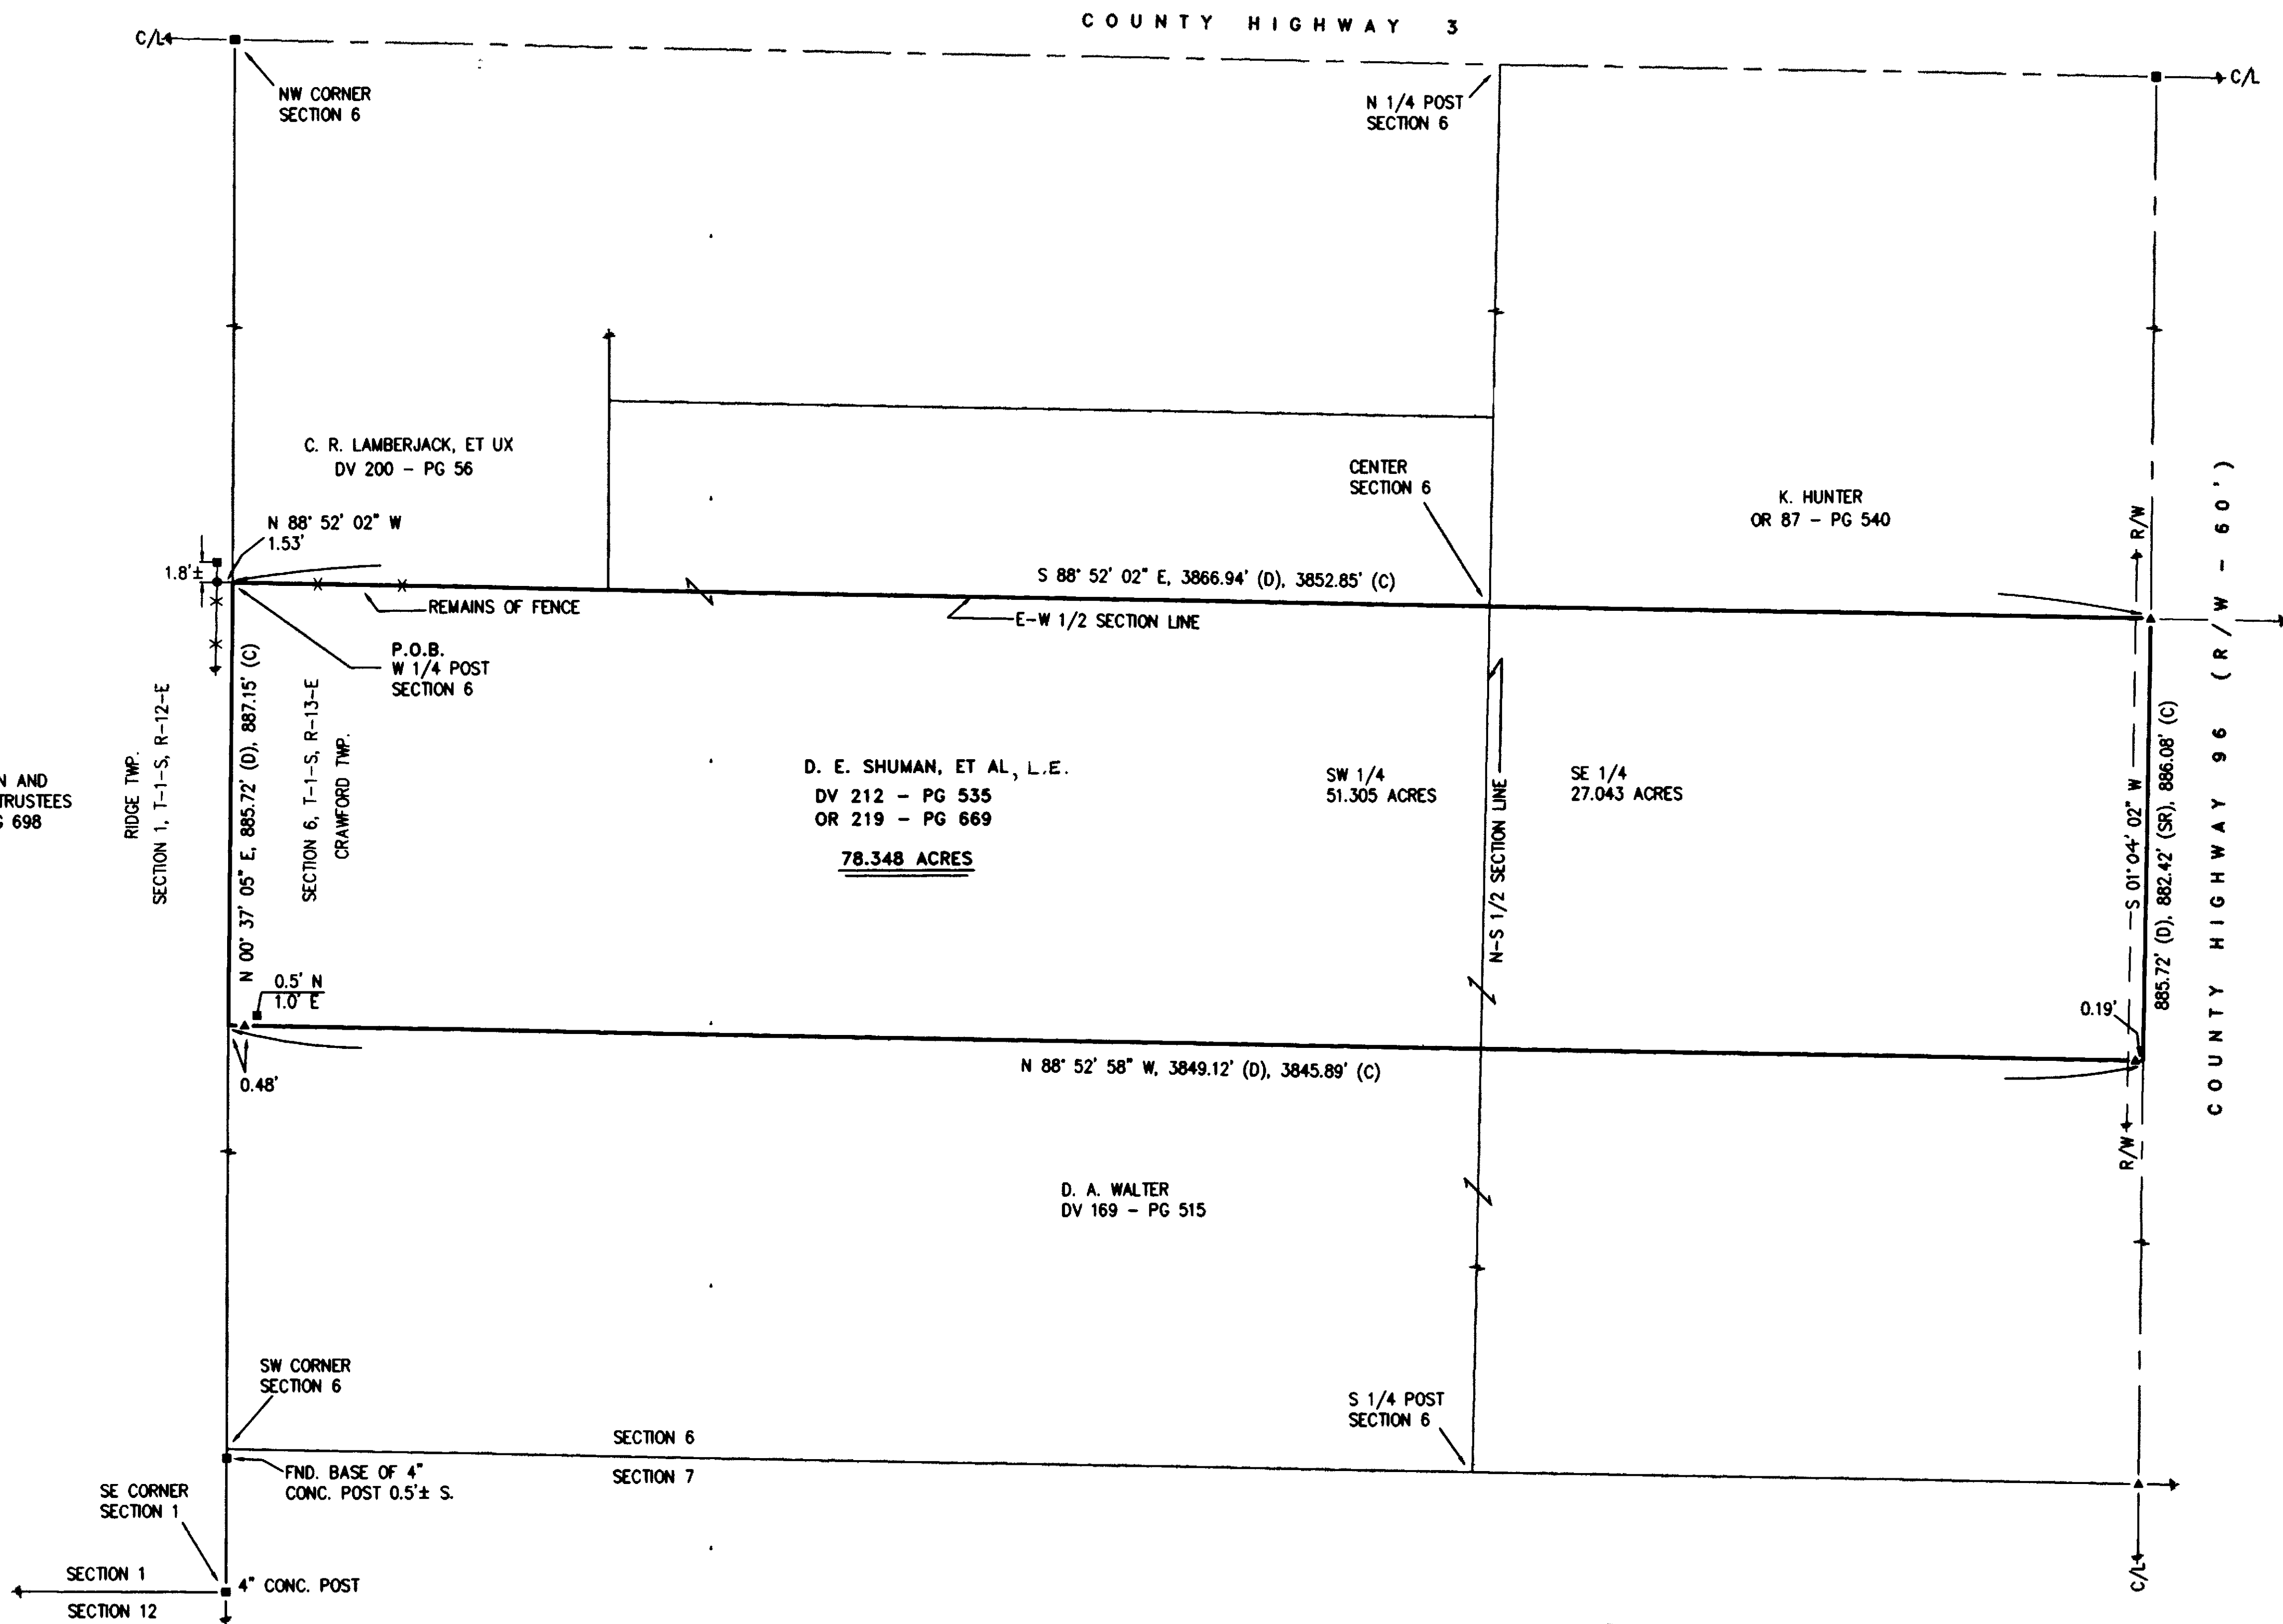

LEGEND:

SET FOUND	DESCRIPTION
●	MONUMENT
○	RAILROAD SPIKE
⊙	NAIL
⊗	IRON PIPE
⊕	DRILL HOLE
⊖	5/8" IRON ROD WITH PERSONALIZED CAP
⊗	IRON ROD
⊕	STONE
⊖	MONUMENT BOX
⊗	DEED
⊕	PLAT
⊖	MEASURED
⊗	CALCULATED
⊕	DIAMETER
⊖	SURVEY RECORD
⊗	HOUSE
⊕	GARAGE
⊖	BARN
⊗	SHED
⊕	FENCE
⊖	C/L
⊗	R/W
⊕	P/L
⊖	POST

ALL REGIONAL PLANNING
REQUIREMENTS HAVE BEEN
APPROVED FOR THIS SURVEY
APPLICATION # 114

REFERENCES:

- DEED VOLUMES AND PAGES AS SHOWN.
- SURVEY VOLUME 2, PAGE 47.
- SURVEY VOLUME 8, PAGE 50.
- SURVEY VOLUME D, PAGE 118.
- WYANDOT COUNTY CORNERSTONE RECORDS.
- WYANDOT COUNTY ROAD RECORDS.
- ORIGINAL U. S. GOVERNMENT FIELD NOTES.

SURVEY NUMBER: 13-102
VOLUME: D PAGE: 586
DATE FILED: 11-22-2013
PARCEL #: 09-1485-000 & 09-1505-000



NOTE: THIS SURVEY DOES NOT INCLUDE A TITLE SEARCH.
EASEMENTS OR OTHER ENCUMBRANCES ON OR
OVER THE LAND ARE NOT SHOWN ON THIS SURVEY.
ANY BUILDINGS OR OTHER STRUCTURES NOT TO SCALE.
I HEREBY DECLARE THAT I HAVE SURVEYED THE ABOVE
DESCRIBED PROPERTY DURING OCTOBER, 2013.
THIS SURVEY IS SUBJECT TO ALL LEGAL HIGHWAYS,
EASEMENTS, RESTRICTIONS, LEASES OF RECORD
AND OF RECORDS IN RESPECTIVE UTILITY OFFICES.
THE BEARINGS REFERRED TO HEREON ARE BASED
ON AN ASSUMED MERIDIAN AND ARE ONLY FOR
THE PURPOSE OF ANGULAR MEASUREMENT.

Victor B. Koehler 11-01-13
VICTOR B. KOEHLER, P.S. NO. 7457 DATE

KOEHLER SURVEYING, INC.
P. O. BOX 28 UPPER SANDUSKY, OHIO 43351 419-294-5388

SURVEY FOR: DAVE SHUMAN
BEING A PARCEL OF LAND SITUATED IN PART OF THE
SOUTHEAST AND SOUTHWEST QUARTERS OF SECTION 6, T-1-S, R-13-E,
CRAWFORD TOWNSHIP, WYANDOT COUNTY, OHIO

REVISIONS:	
CHECKED:	VBK 11-01-13
DRAWN:	DAL 10-31-13
1	1
13118-S	