



LEGEND:

SET FOUND	DESCRIPTION
⊗	MONUMENT
⊕	RAILROAD SPIKE
⊙	NAIL
⊗	IRON PIPE
⊙	DRILL HOLE
⊗	5/8" IRON ROD WITH PERSONALIZED CAP
⊙	IRON ROD
⊗	STONE
⊕	MONUMENT BOX
⊙	DEED
⊕	PLAT
⊙	MEASURED
⊕	CALCULATED
⊙	DIAMETER
⊕	SURVEY RECORD
⊙	HOUSE
⊕	GARAGE
⊙	BARN
⊕	SHED
⊙	FENCE
⊕	C/L
⊙	R/W
⊕	P/L
⊙	POST

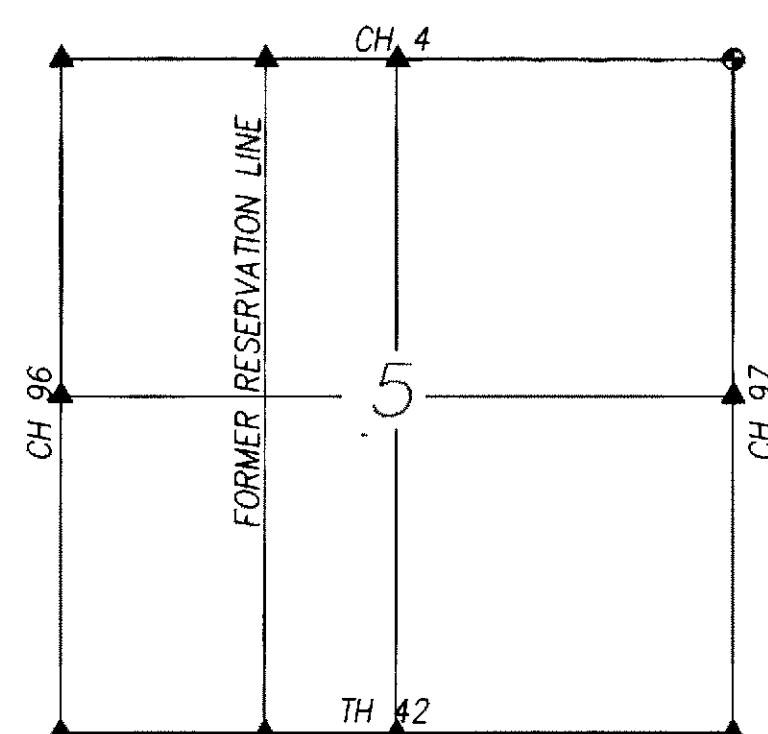

SECTION OVERVIEW
NOT TO SCALE

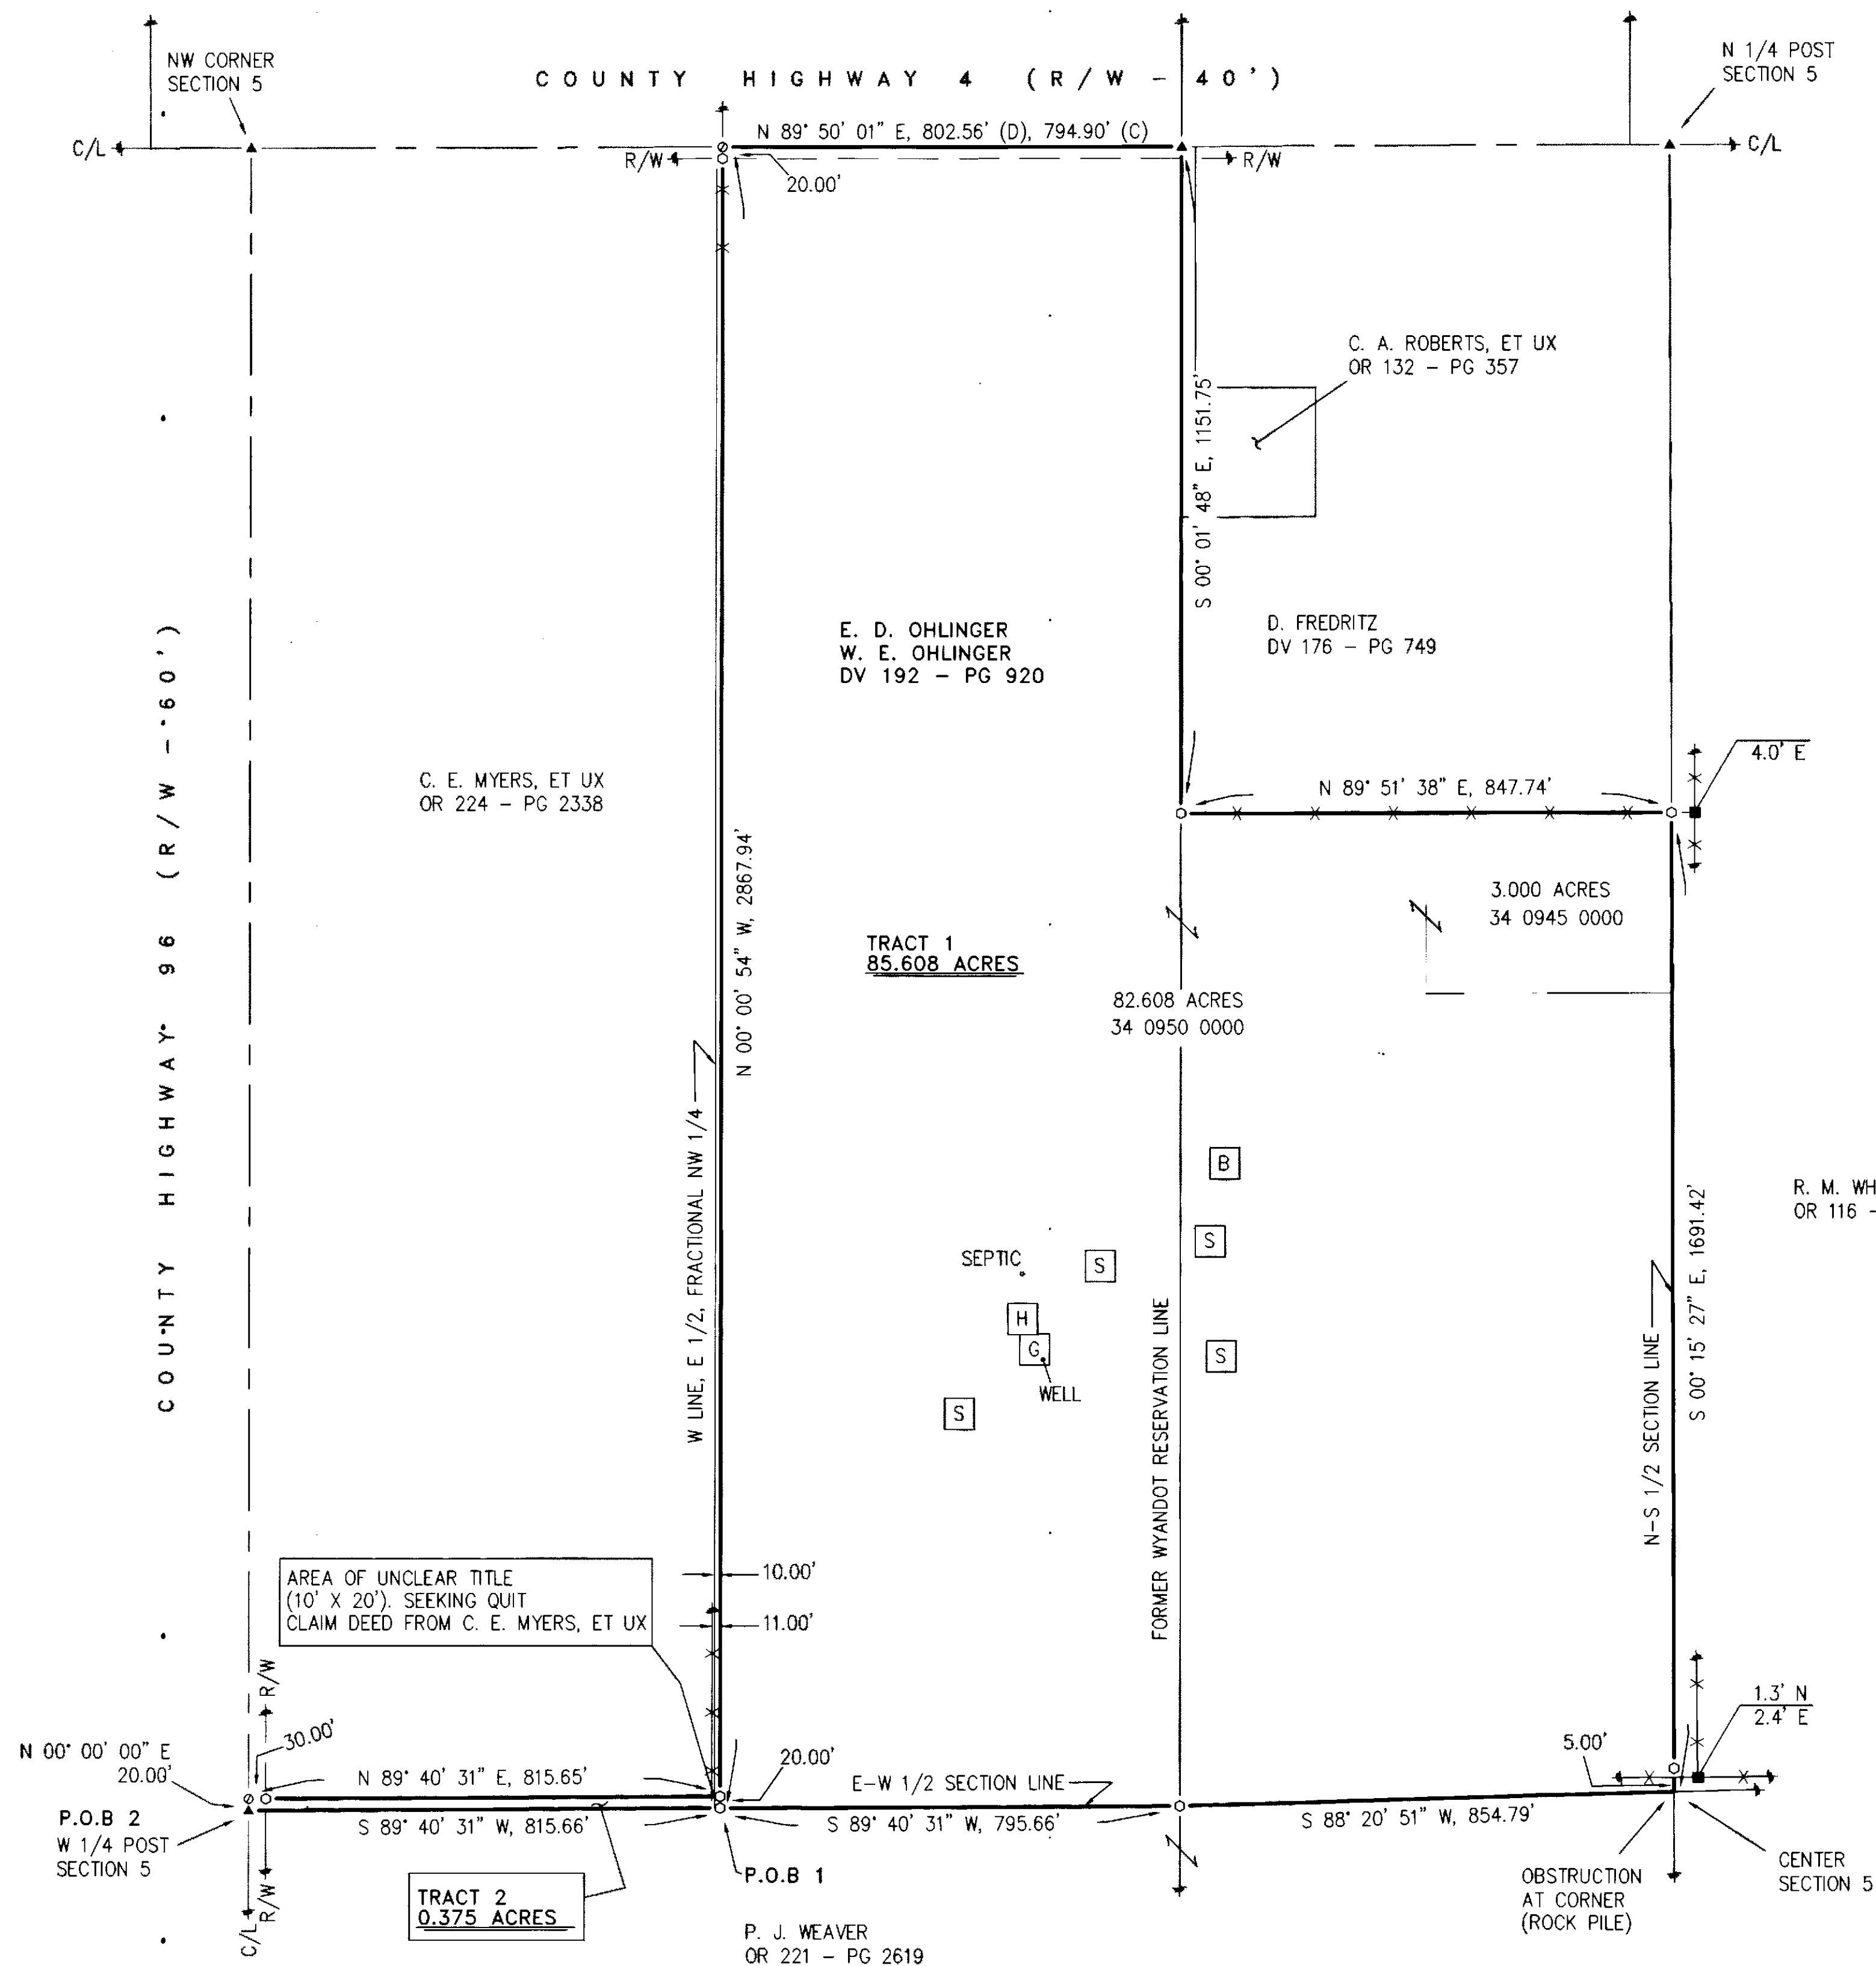

NOTE:
TRACT 2 IS INTENDED TO TRANSFER
TO AN ADJOINING OWNER ONLY.


SURVEY NUMBER: 17-11
VOLUME: 1 PAGE: 534
DATE FILED: 2-28-14
PARCEL #: 34-0945-0000 & 34-0950-0000

ALL REGIONAL PLANNING
REQUIREMENTS HAVE BEEN
APPROVED FOR THIS SURVEY
APPLICATION # N/A



NOTE: THIS SURVEY DOES NOT INCLUDE A TITLE SEARCH.
EASEMENTS OR OTHER ENCUMBRANCES ON OR
OVER THE LAND ARE NOT SHOWN ON THIS SURVEY.
ANY BUILDINGS OR OTHER STRUCTURES NOT TO SCALE.
I HEREBY DECLARE THAT I HAVE SURVEYED THE ABOVE
DESCRIBED PROPERTY DURING FEBRUARY, 2014.
THIS SURVEY IS SUBJECT TO ALL LEGAL HIGHWAYS,
EASEMENTS, RESTRICTIONS, LEASES OF RECORD
AND OF RECORDS IN RESPECTIVE UTILITY OFFICES.
THE BEARINGS REFERRED TO HEREON ARE BASED
ON AN ASSUMED MERIDIAN AND ARE ONLY FOR
THE PURPOSE OF ANGULAR MEASUREMENT.

VICTOR B. KOEHLER, P.S. NO. 7457 DATE 02-27-14

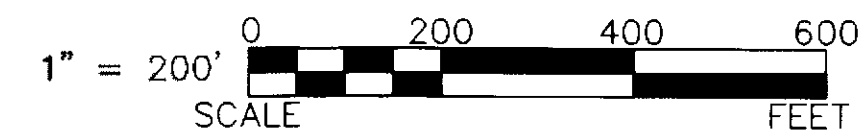

REFERENCES:

- DEED VOLUMES AND PAGES AS SHOWN.
- SURVEY VOLUME 2, PAGE 10.
- SURVEY VOLUME 2, PAGE 67.
- SURVEY VOLUME 3, PAGE 383.
- SURVEY VOLUME 3, PAGE 539.
- WYANDOT COUNTY CORNERSTONE RECORDS.
- WYANDOT COUNTY ROAD RECORDS.
- DEED VOLUME 45, PAGE 509.

SURVEY FOR: WINIFRED E. OHLINGER

BEING A PARCEL OF LAND SITUATED IN PART OF THE
NORTHWEST QUARTER OF SECTION 5, T-2-S, R-13-E,
SALEM TOWNSHIP, WYANDOT COUNTY, OHIO

REVISIONS:
CHECKED: VBK
DRAWN: DAL

02-07-14
02-06-14

1 / 1
13147-S

KOEHLER SURVEYING, INC.

P. O. BOX 28 UPPER SANDUSKY, OHIO 43351
419-294-5388