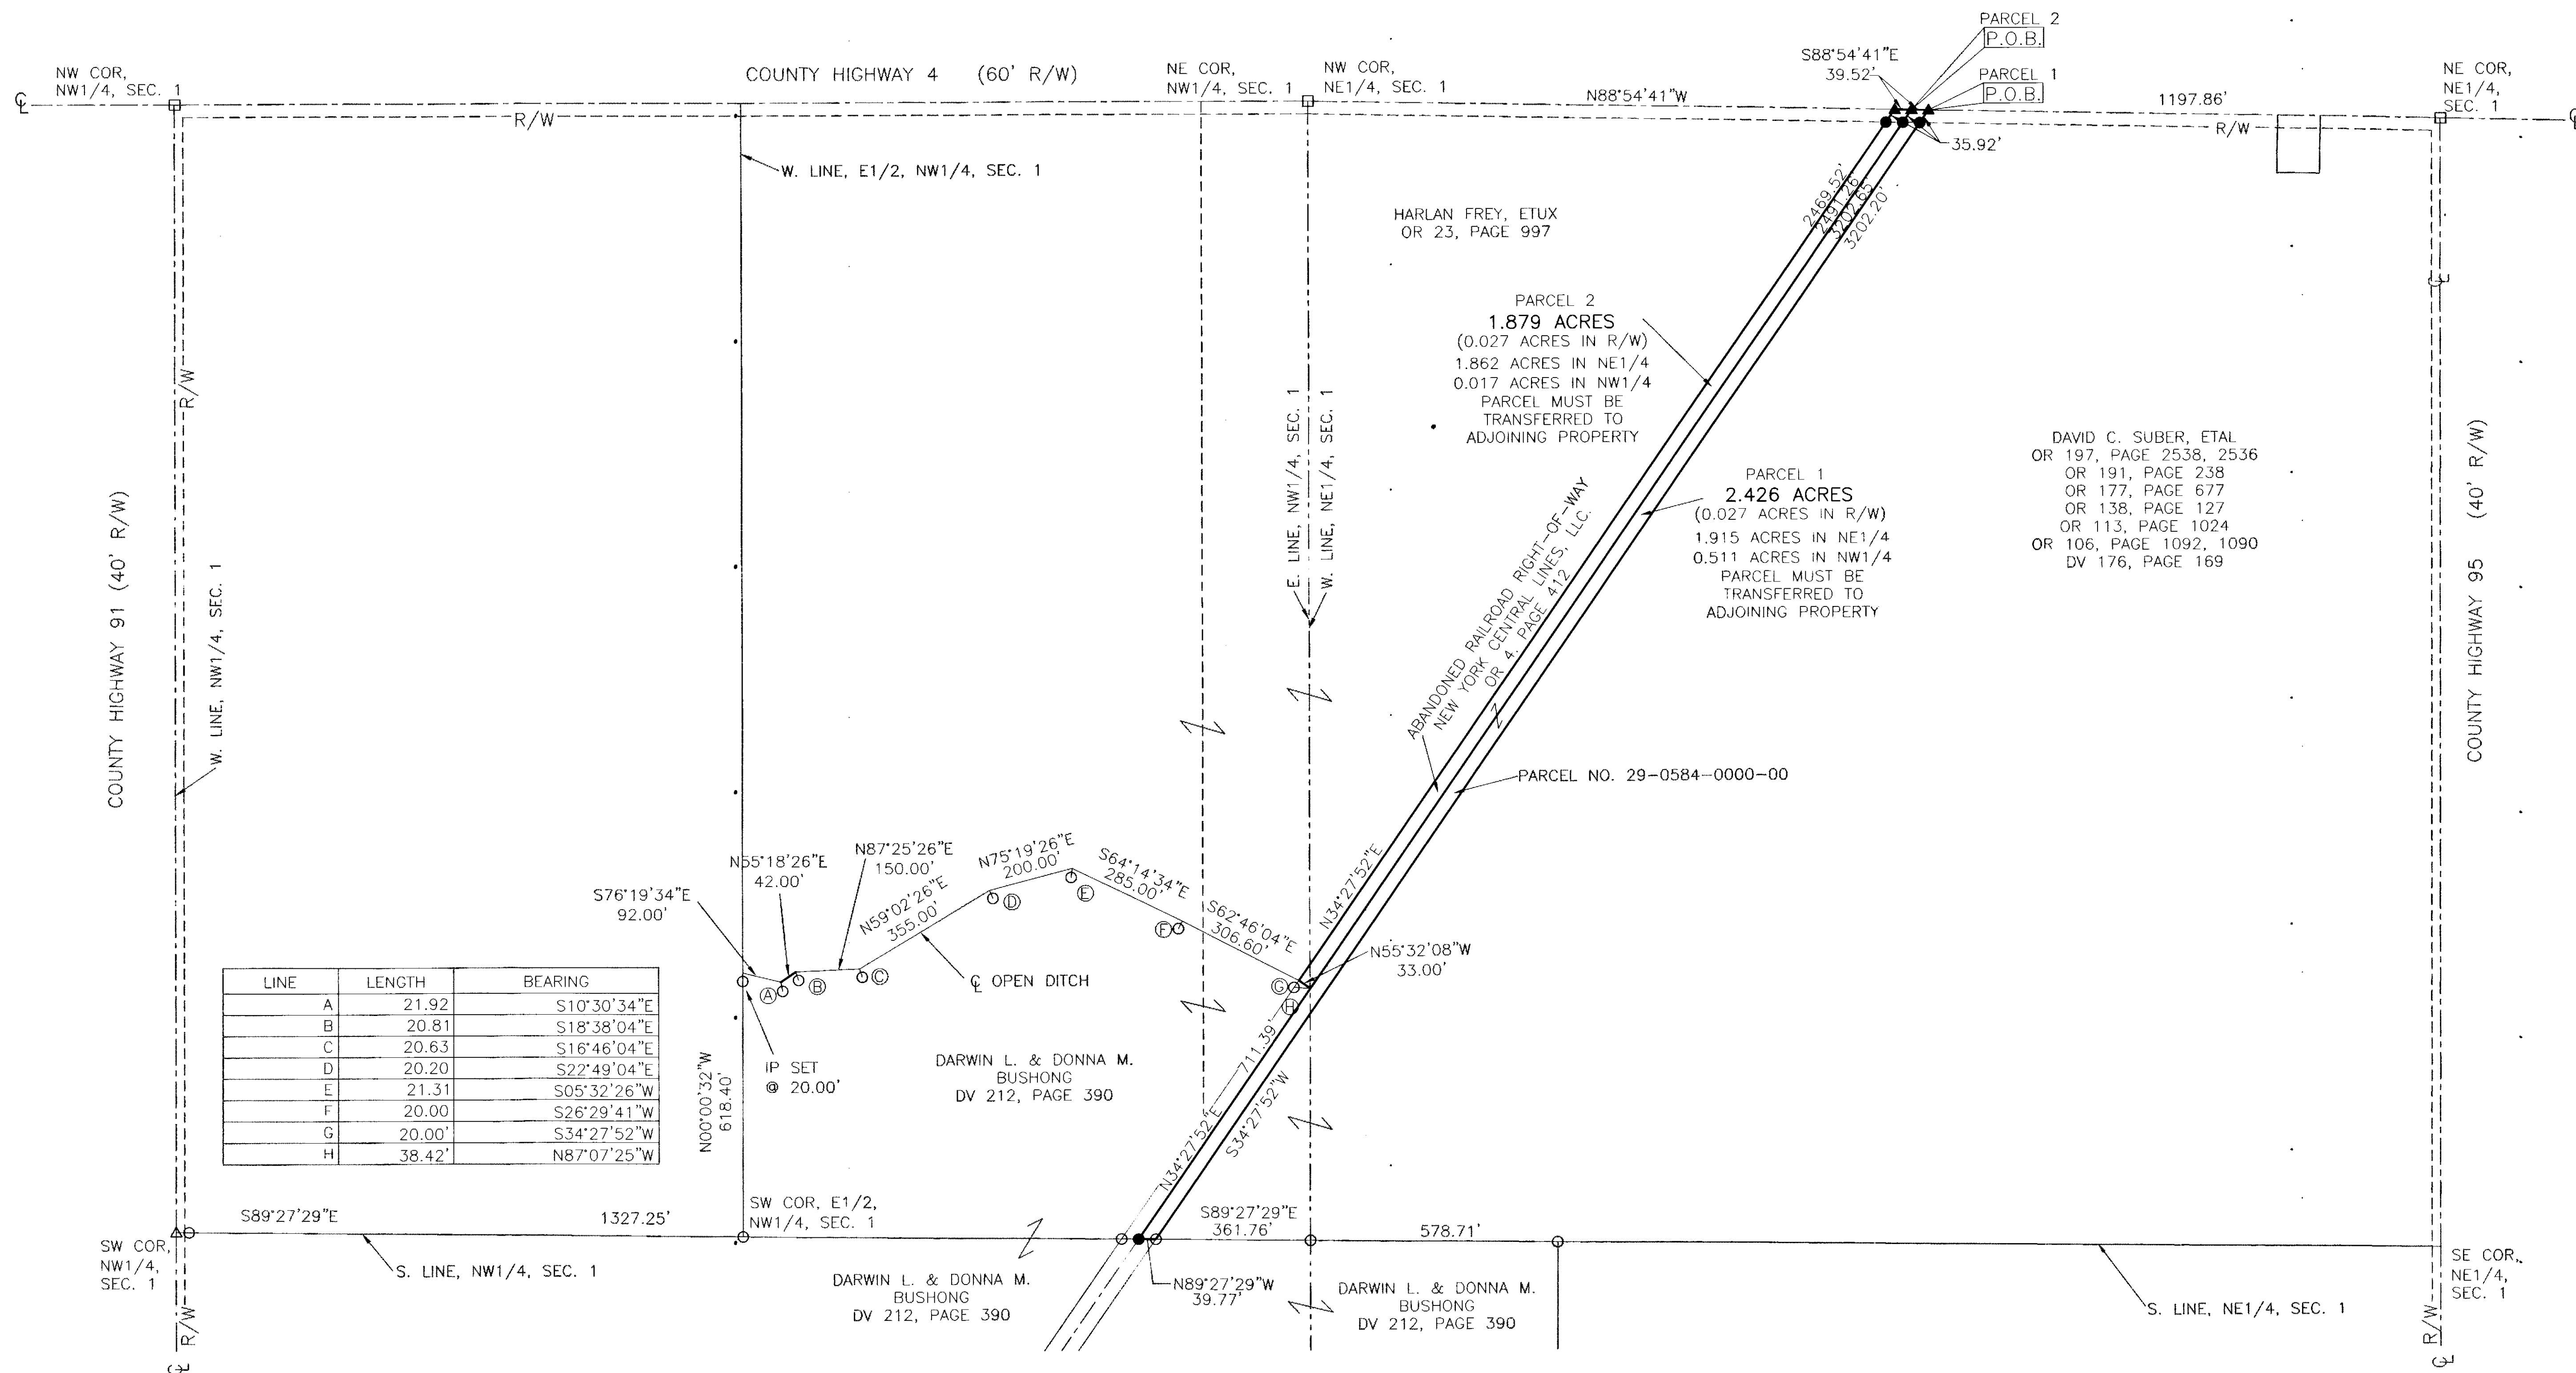


NOTE: THE BEARINGS ON THIS PLAT ARE BASED UPON THE SOUTH LINE OF THE SW1/4 OF SECTION 1, RICHLAND TOWNSHIP BEARING N89°24'20"W.

IP SET= 5/8"x30" REBAR WITH PETERMAN ASSOCIATES' CAP.

SURVEY REFERENCE:
 SURVEY VOLUME 1, PAGE 14
 SURVEY VOLUME 3, PAGE 129
 SURVEY VOLUME 5, PAGE 61
 SURVEY VOLUME 6, PAGE 123
 SURVEY VOLUME 8, PAGE 136
 SURVEY VOLUME C, PAGE 356
 SURVEY VOLUME C, PAGE 1353
 SURVEY VOLUME C, PAGE 1361
 SURVEY VOLUME C, PAGE 1407
 SURVEY VOLUME D, PAGE 476
 SURVEY VOLUME D, PAGE 517
 SURVEY VOLUME D, PAGE 528
 WYANDOT COUNTY STONE RECORDS

LEGEND

- POST FOUND
- STONE MONUMENT FOUND
- △ MAG NAIL FOUND
- ▲ MAG NAIL SET
- IRON PIN FOUND
- IRON PIN SET
- RR SPIKE FOUND

DATE: 7-21-14
 NICK E. NIGH, PROFESSIONAL SURVEYOR
 PETERMAN ASSOCIATES, INC.
 3480 N. MAIN STREET FINDLAY, OH 45840

SURVEY NUMBER: 14-10
 VOLUME: 1 PAGE: 540
 DATE FILED: 7-22-14
 PARCEL #: 29-0584-0000

ALL REGIONAL PLANNING REQUIREMENTS HAVE BEEN APPROVED FOR THIS SURVEY APPLICATION # NA

PETERMAN ASSOCIATES, INC.			
3480 NORTH MAIN STREET		ARCHITECTS - ENGINEERS - SURVEYORS	
(419) 422-6672		FINDLAY, OHIO 45840	
SEAL	SCALE 1"=200'	REVISIONS	BY DATE
	DATE 06-24-14		
	DRAWN BY RTB		
	APPROVED BY NEN		
SURVEY			JOB. NO. 14-0216
FREY			
BEING PART OF THE NW1/4 & NE1/4 OF SECTION 1, T2S, R12E, TOWNSHIP OF RICHLAND, COUNTY OF WYANDOT, OHIO			