

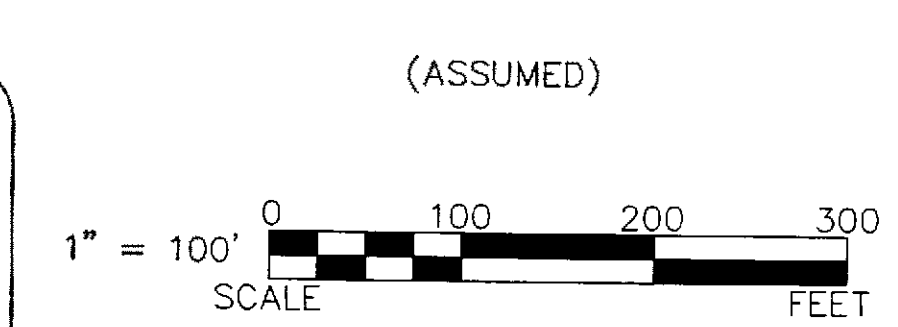
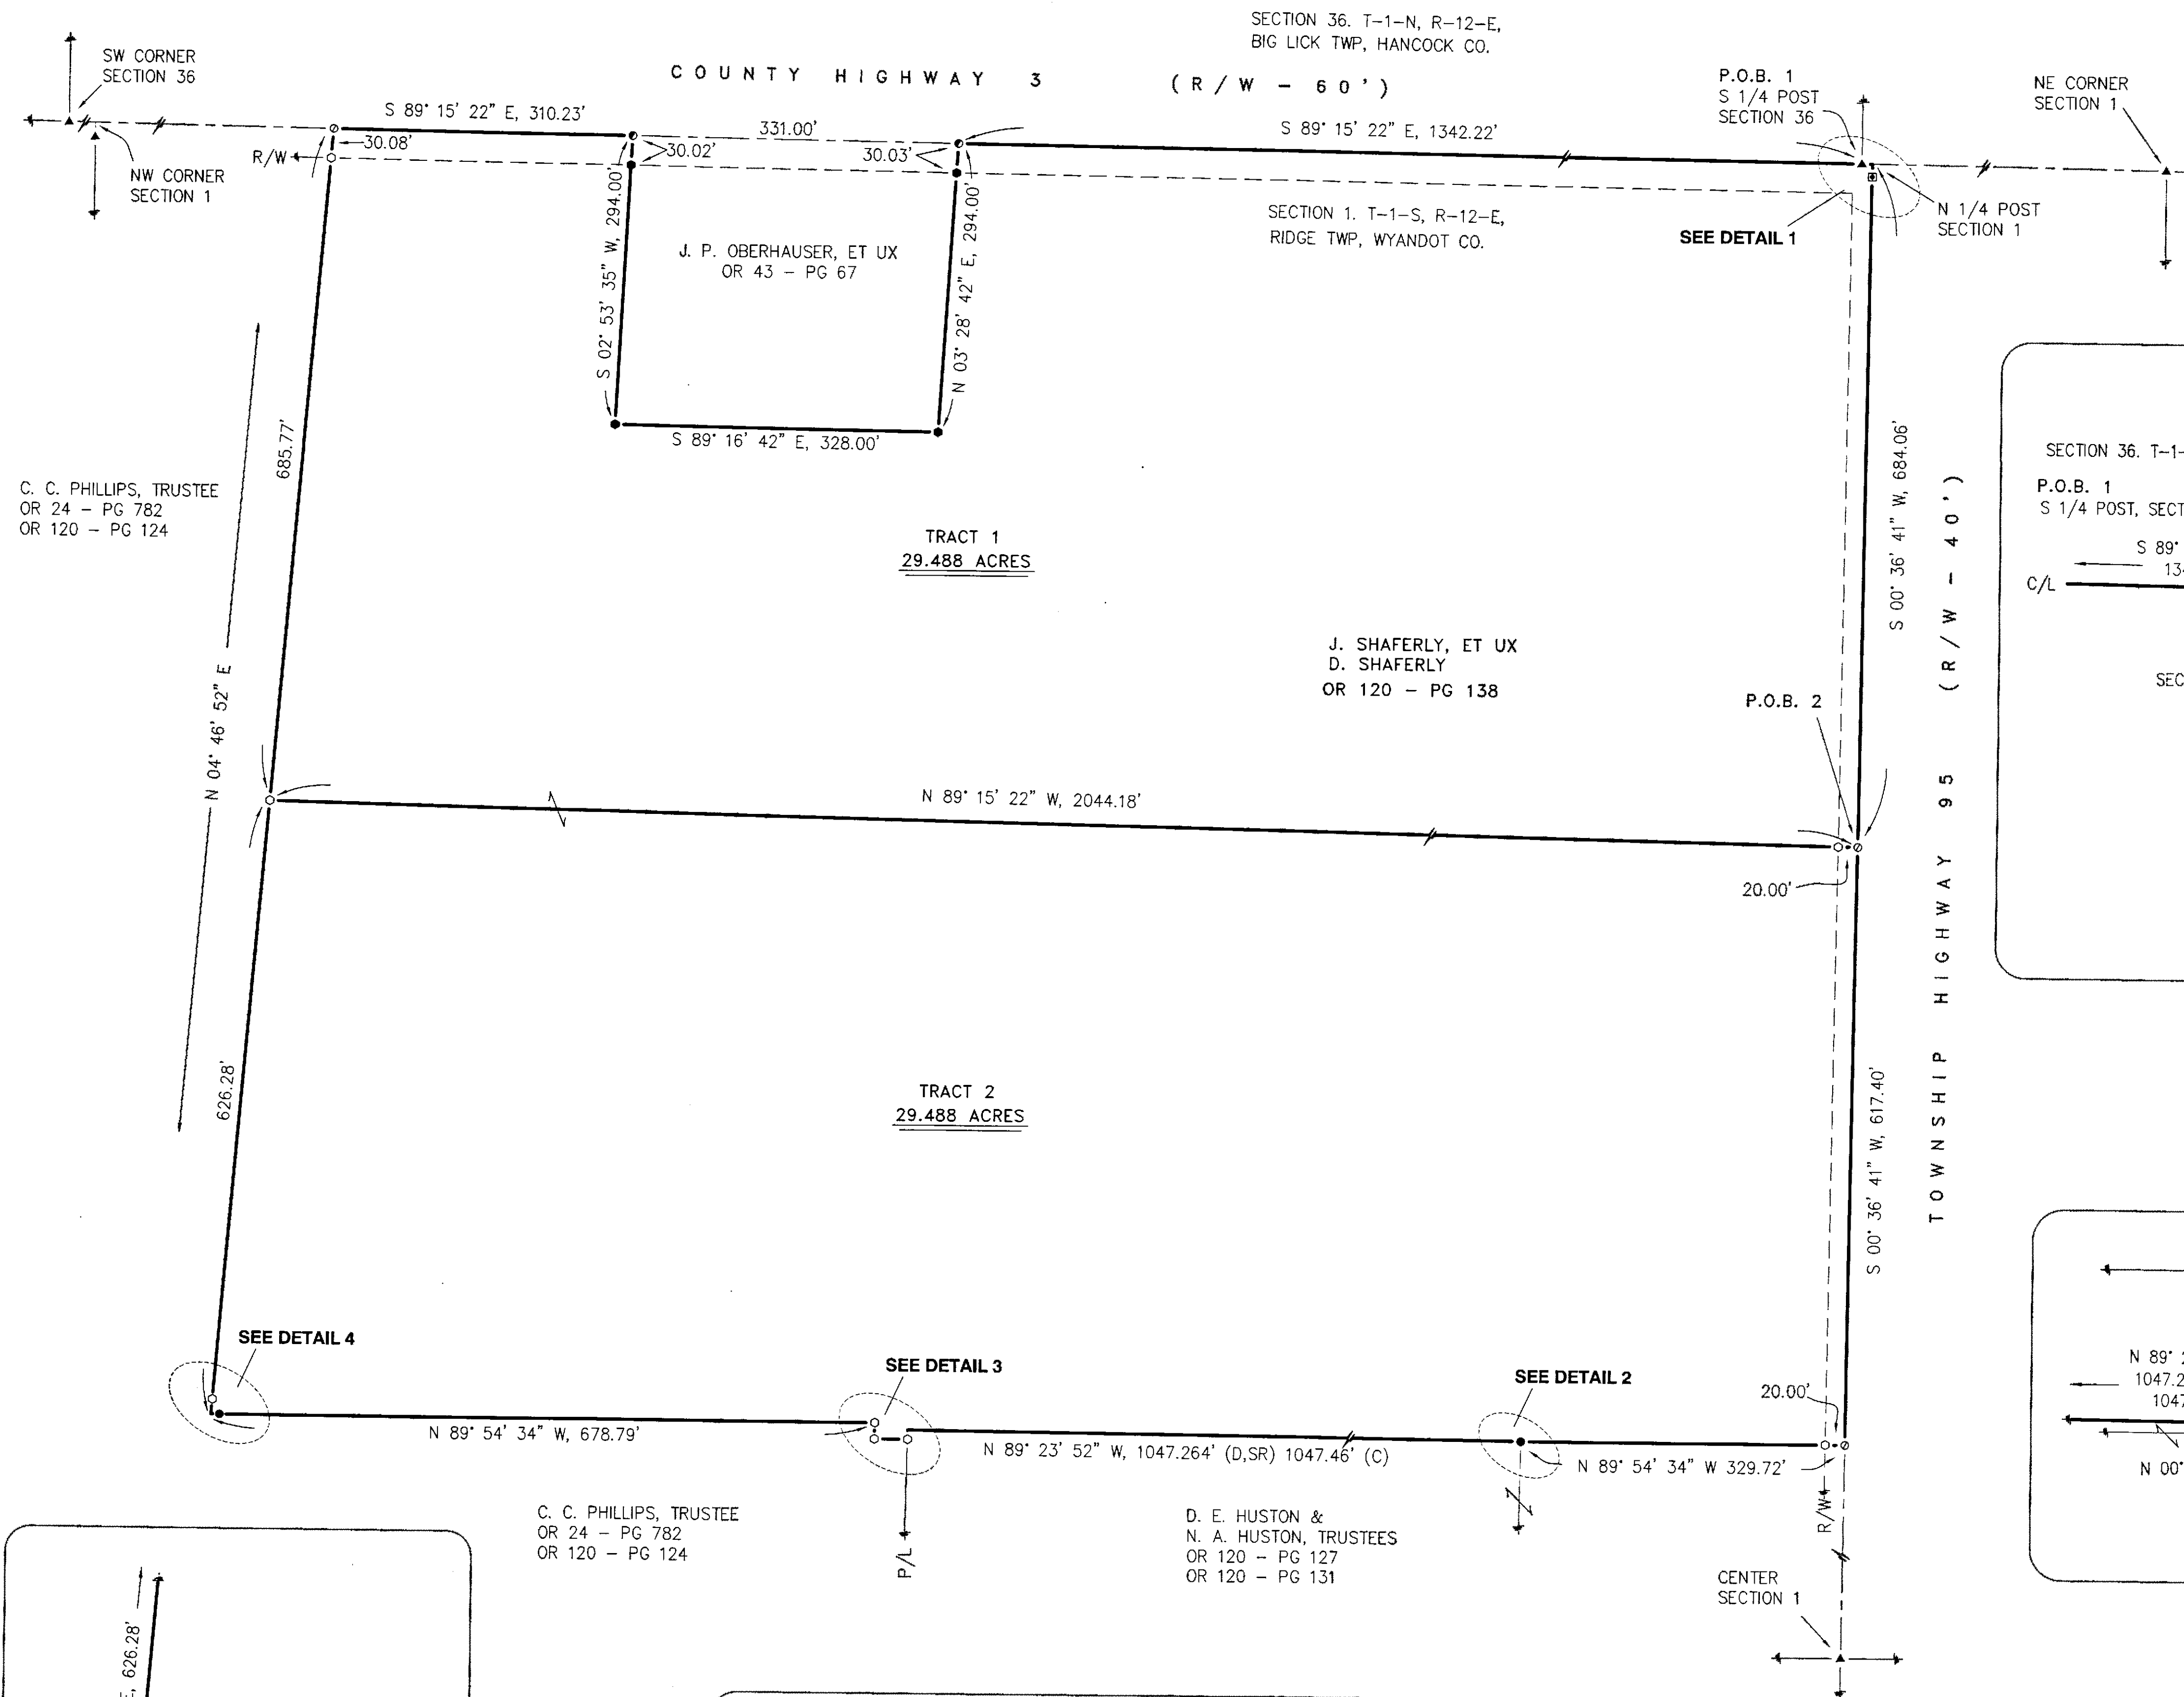


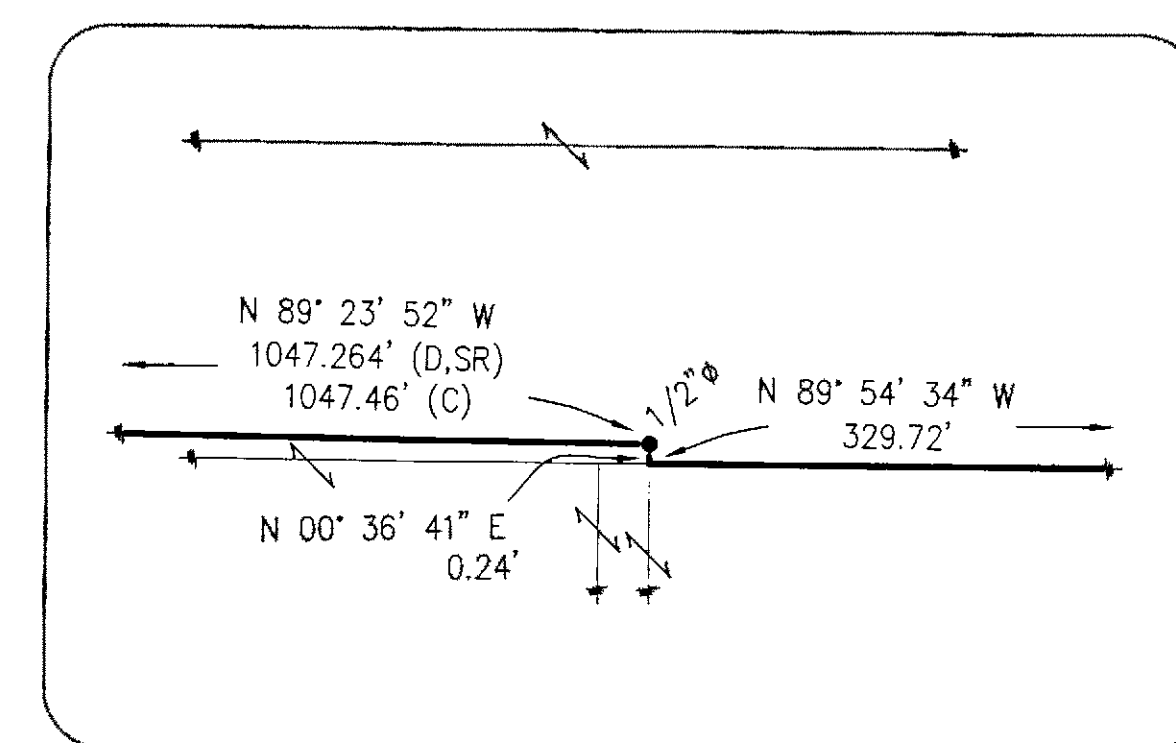



REFERENCES:

- DEED VOLUMES AND PAGES AS SHOWN.
- SURVEY VOLUME C, PAGE 516.
- SURVEY VOLUME C, PAGE 771.
- SURVEY VOLUME 3, PAGE 502.
- SURVEY VOLUME 3, PAGE 382.
- WYANDOT COUNTY CORNERSTONE RECORDS.
- WYANDOT COUNTY ROAD RECORDS.

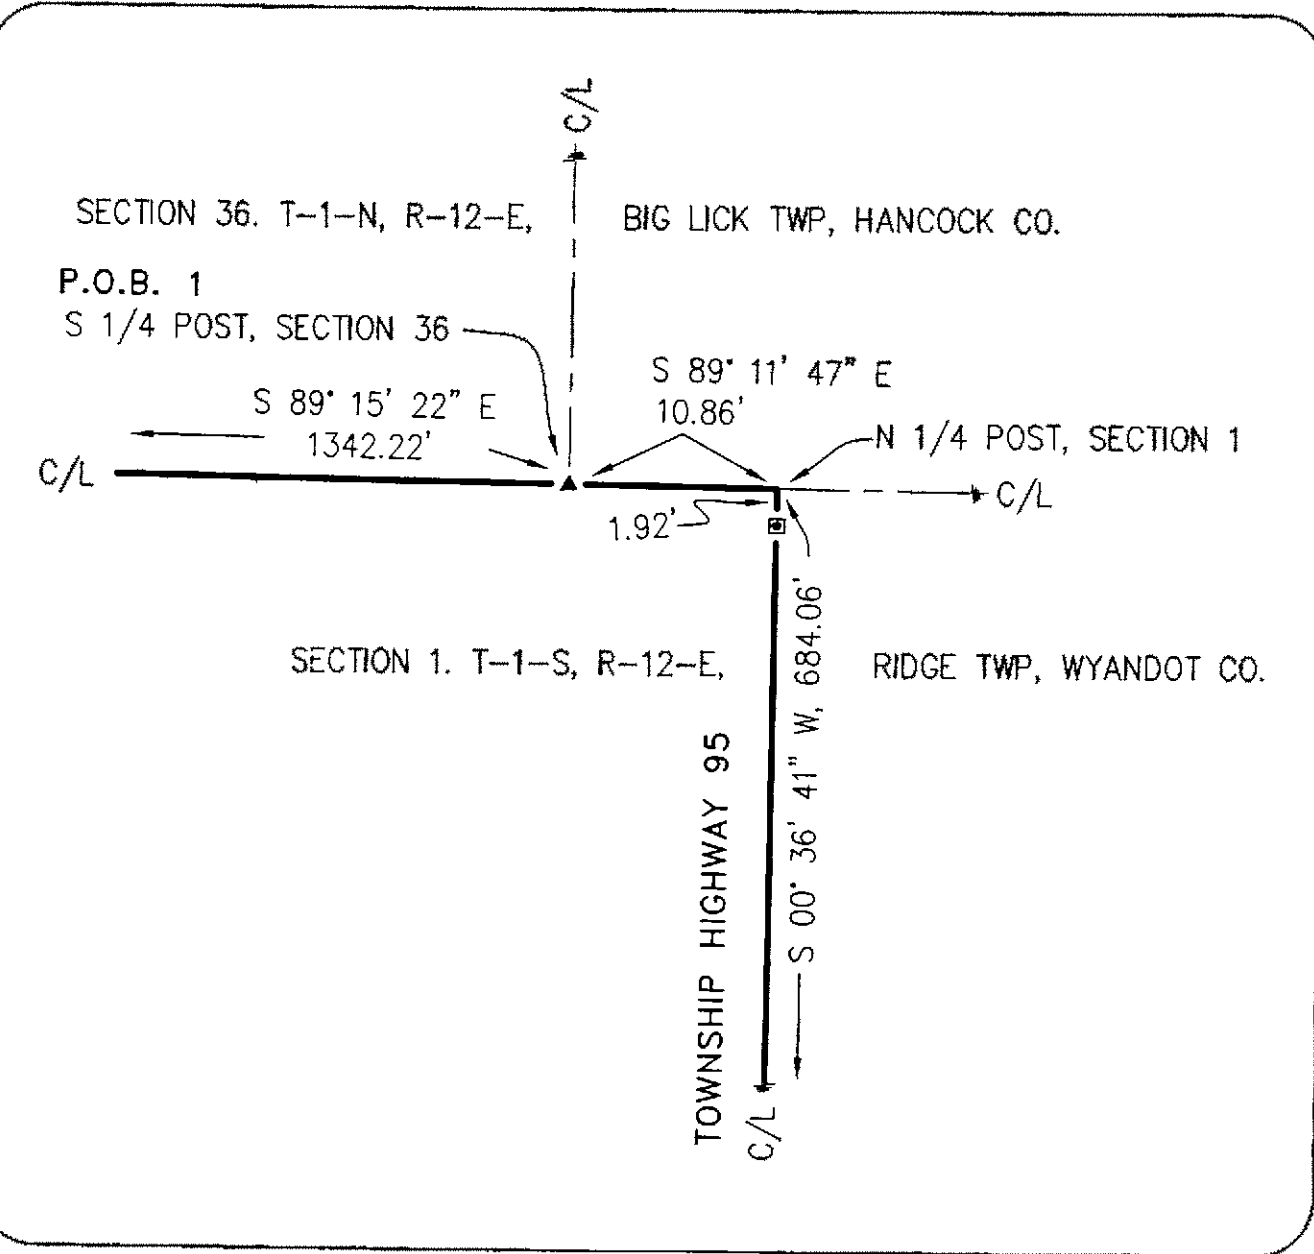


LEGEND:

SET FOUND	DESCRIPTION
⊙	MONUMENT
⊕	RAILROAD SPIKE
⊗	NAIL
⊙	IRON PIPE
⊙	DRILL HOLE
⊙	5/8" IRON ROD WITH PERSONALIZED CAP
⊙	IRON ROD 5/8"
●	STONE
⊠	MONUMENT BOX
⊠	DEED
⊠	PLAT
⊠	MEASURED
⊠	CALCULATED
⊠	DIAMETER
⊠	SURVEY RECORD
⊠	HOUSE
⊠	GARAGE
⊠	BARN
⊠	SHED
⊠	FENCE
⊠	C/L
⊠	R/W
⊠	P/L
⊠	POST

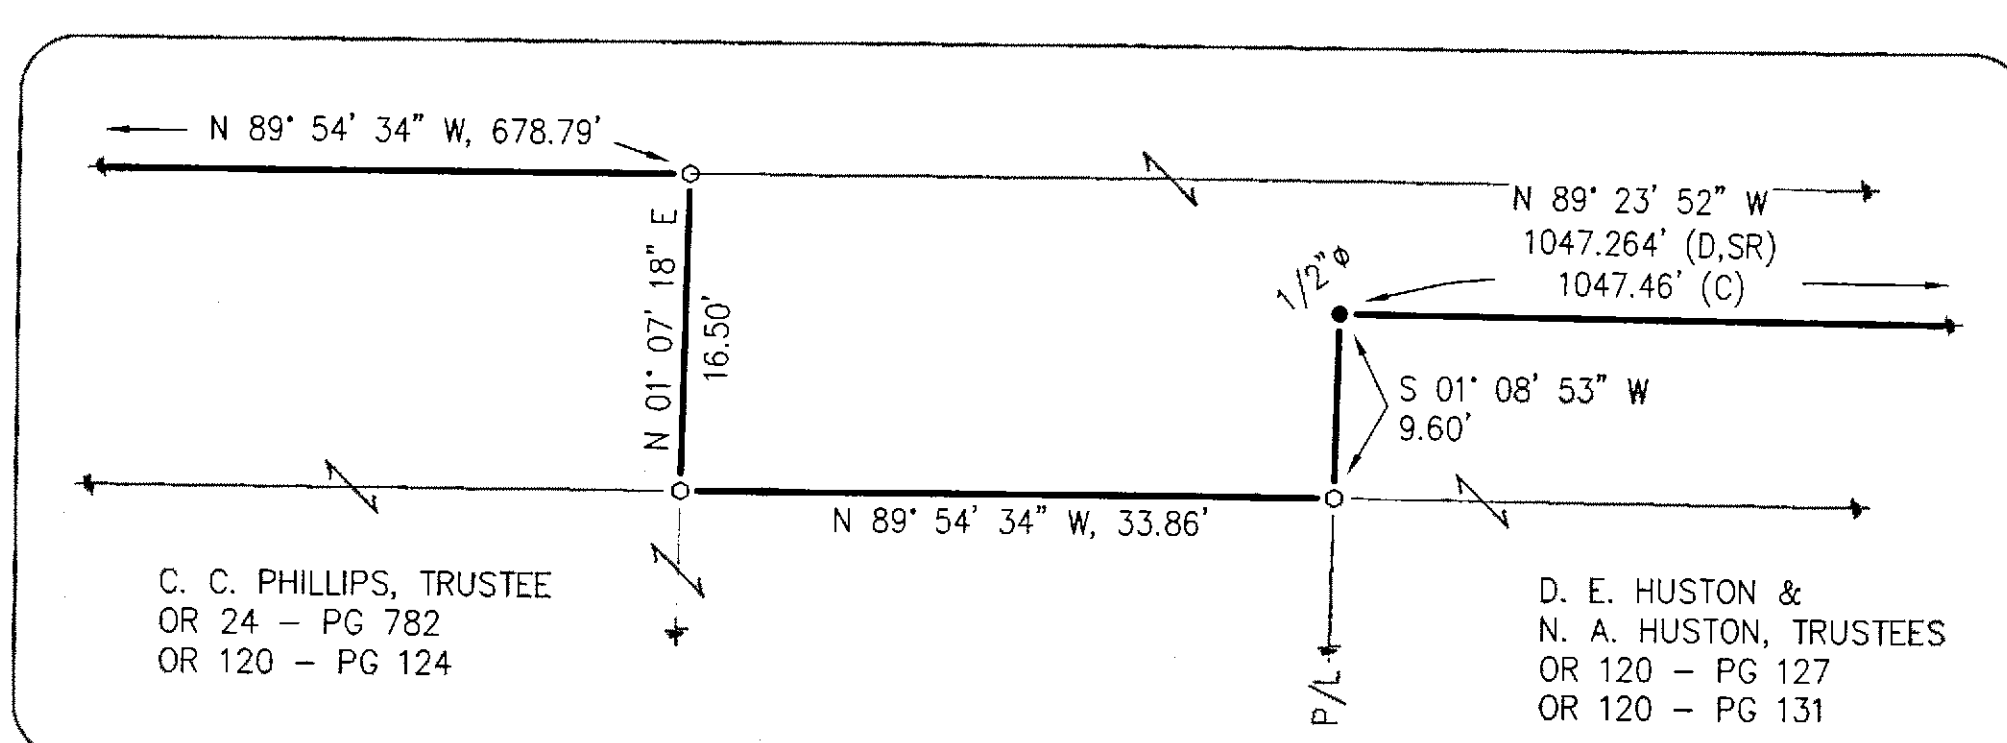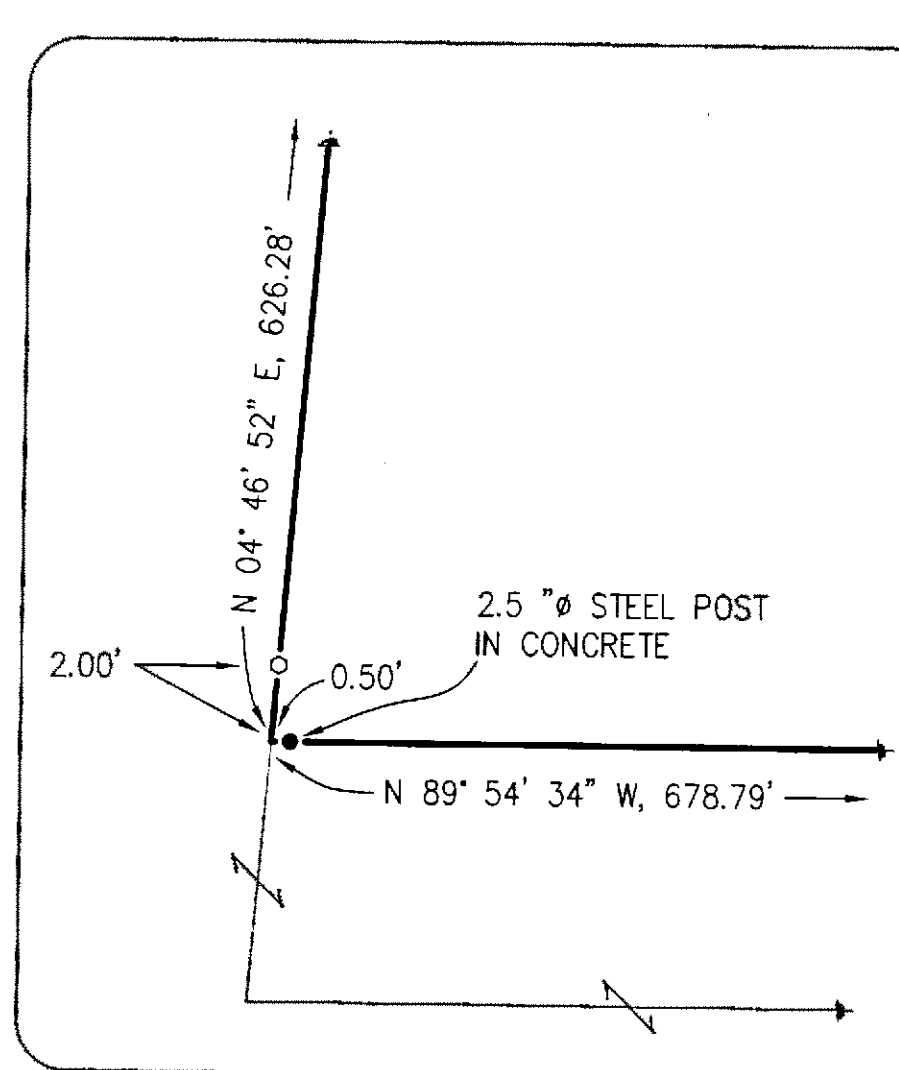

SURVEY NUMBER: 15-15
VOLUME: 0 PAGE: 553
DATE FILED: 03-27-15
PARCEL #: 33-0025-0000

ALL REGIONAL PLANNING
REQUIREMENTS HAVE BEEN
APPROVED FOR THIS SURVEY
APPLICATION # N/A

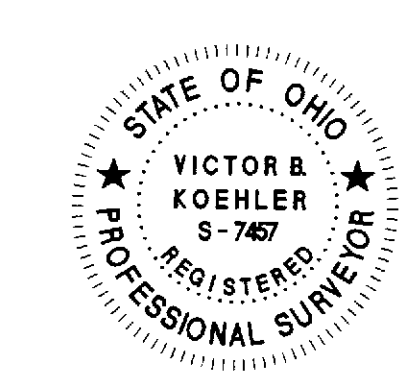

NOTE: THIS SURVEY DOES NOT INCLUDE A TITLE SEARCH. EASEMENTS OR OTHER ENCUMBRANCES ON OR OVER THE LAND ARE NOT SHOWN ON THIS SURVEY. ANY BUILDINGS OR OTHER STRUCTURES NOT TO SCALE. I HEREBY DECLARE THAT I HAVE SURVEYED THE ABOVE DESCRIBED PROPERTY DURING MARCH, 2015. THIS SURVEY IS SUBJECT TO ALL LEGAL HIGHWAYS, EASEMENTS, RESTRICTIONS, LEASES OF RECORD AND OF RECORDS IN RESPECTIVE UTILITY OFFICES. THE BEARINGS REFERRED TO HEREON ARE BASED ON AN ASSUMED MERIDIAN AND ARE ONLY FOR THE PURPOSE OF ANGULAR MEASUREMENT.

VICTOR B. KOEHLER, P.S. NO. 7457
DATE 03-26-2015

KOEHLER SURVEYING, INC.
P. O. BOX 28 SANDUSKY, OHIO 43351
419-294-5388

SURVEY FOR: J. SHAFERLY & D. SHAFERLY
BEING A PARCEL OF LAND SITUATED IN PART OF THE
NORTHWEST QUARTER OF SECTION 1, T-1-S, R-12-E,
RIDGE TOWNSHIP, WYANDOT COUNTY, OHIO

DRAWN:	CHECKED:	REVISIONS:
DAL	VBK	03-17-15
		03-16-15

1 / 1
14166-S