


SECTION OVERVIEW
NOT TO SCALE

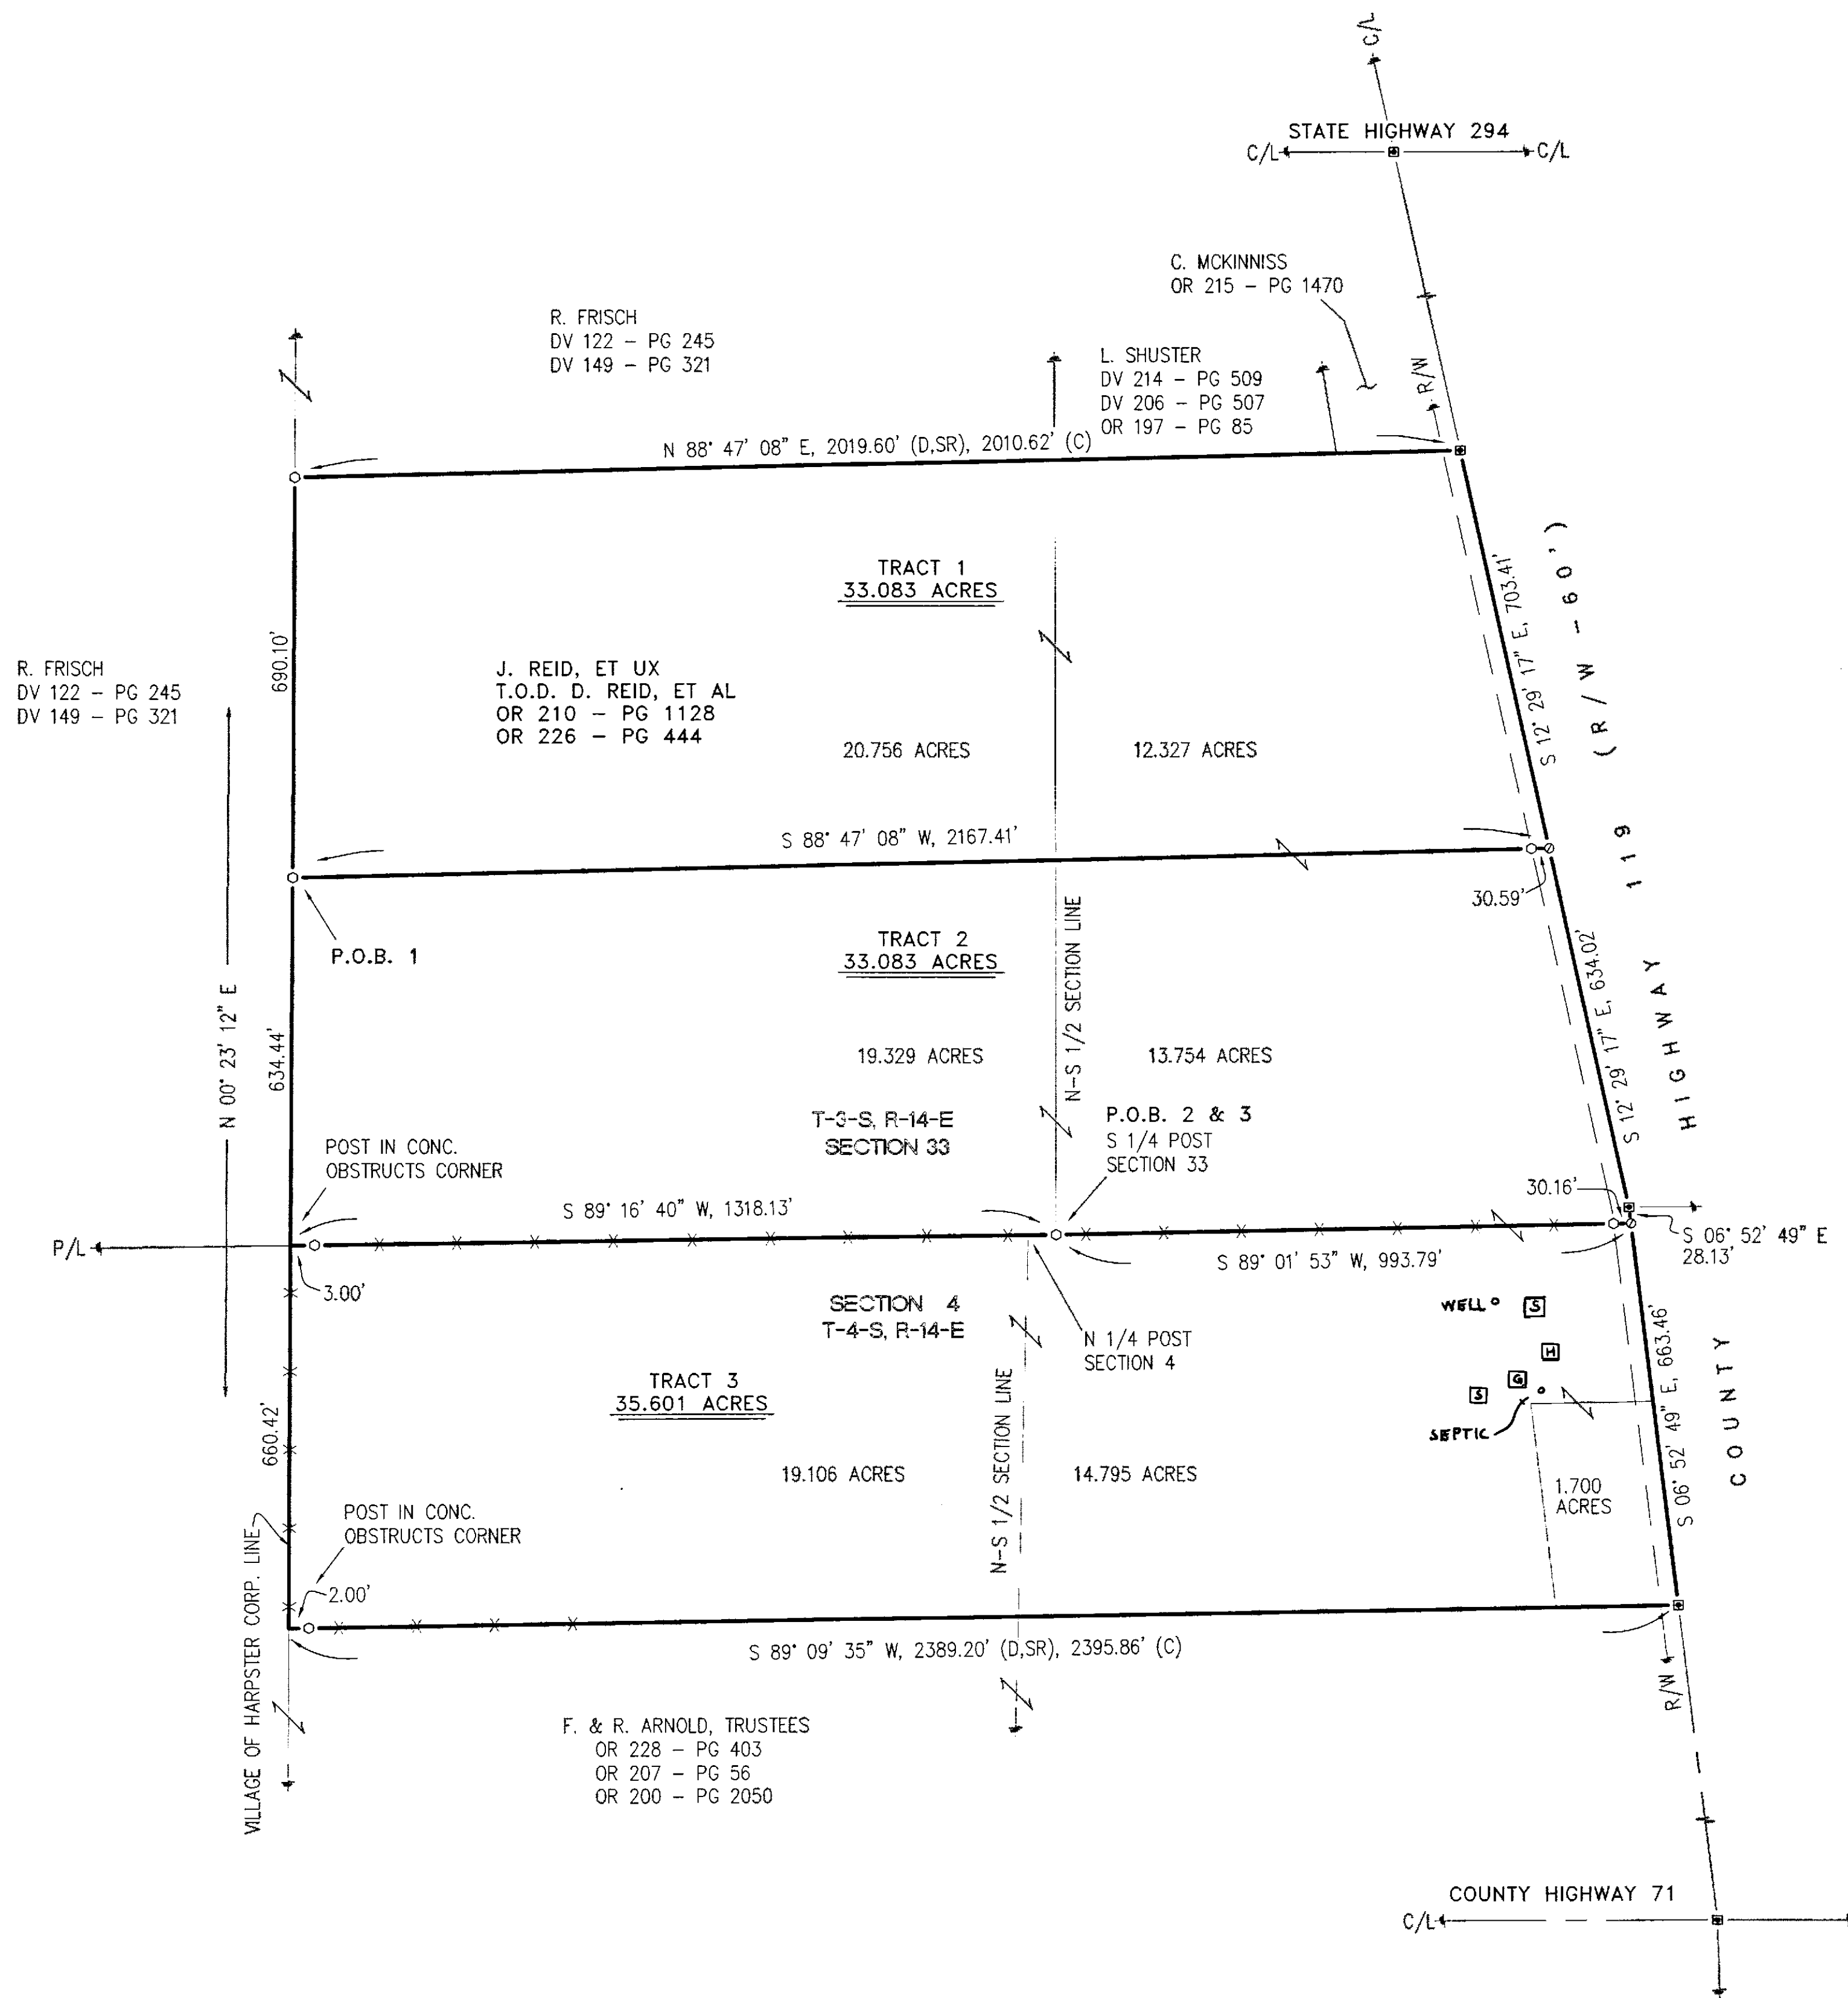


SURVEY NUMBER: 15-21
VOLUME: D PAGE: 554
DATE FILED: 04-27-15
PARCEL #: 27 0700 0000 27 0695
27 0805 0000 0000

ALL REGIONAL PLANNING
REQUIREMENTS HAVE BEEN
APPROVED FOR THIS SURVEY
APPLICATION # N/A

REFERENCES:

- DEED VOLUMES AND PAGES AS SHOWN.
- SURVEY VOLUME 3, PAGE 561.
- SURVEY VOLUME 9, PAGE 178.
- SURVEY VOLUME 9, PAGE 164.
- SURVEY VOLUME 3, PAGE 610.
- WYANDOT COUNTY CORNERSTONE RECORDS.
- WYANDOT COUNTY ROAD RECORDS.
- ORIGINAL U. S. GOVERNMENT FIELD NOTES.

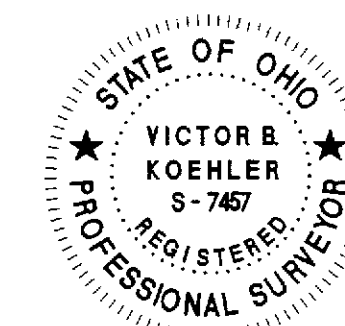

NOTE: THIS SURVEY DOES NOT INCLUDE A TITLE SEARCH.
EASEMENTS OR OTHER ENCUMBRANCES ON OR
OVER THE LAND ARE NOT SHOWN ON THIS SURVEY.
ANY BUILDINGS OR OTHER STRUCTURES NOT TO SCALE.
I HEREBY DECLARE THAT I HAVE SURVEYED THE ABOVE
DESCRIBED PROPERTY DURING MARCH/APRIL, 2015.
THIS SURVEY IS SUBJECT TO ALL LEGAL HIGHWAYS,
EASEMENTS, RESTRICTIONS, LEASES OF RECORD
AND OF RECORDS IN RESPECTIVE UTILITY OFFICES.
THE BEARINGS REFERRED TO HEREON ARE BASED
ON AN ASSUMED MERIDIAN AND ARE ONLY FOR
THE PURPOSE OF ANGULAR MEASUREMENT.

VICTOR B. KOEHLER, P.S. NO. 7457 DATE 04-10-15

LEGEND:

SET	FOUND	DESCRIPTION
⊙	⊙	MONUMENT
⊙	⊙	RAILROAD SPIKE
⊙	⊙	NAIL
⊙	⊙	IRON PIPE
⊙	⊙	DRILL HOLE
⊙	⊙	5/8" IRON ROD WITH PERSONALIZED CAP
⊙	⊙	IRON ROD
⊙	⊙	STONE
⊙	⊙	MONUMENT BOX
⊙	⊙	DEED
⊙	⊙	PLAT
⊙	⊙	MEASURED
⊙	⊙	CALCULATED
⊙	⊙	DIAMETER
⊙	⊙	SURVEY RECORD
⊙	⊙	HOUSE
⊙	⊙	GARAGE
⊙	⊙	BARN
⊙	⊙	SHED
⊙	⊙	FENCE
⊙	⊙	CENTERLINE
⊙	⊙	RIGHT-OF-WAY
⊙	⊙	PROPERTY LINE
⊙	⊙	POST

SURVEY FOR: FRED AND NAOMI REID

BEING PARCELS OF LAND SITUATED IN PART OF THE SE AND SW 1/4'S
OF SECTION 33, T-3-S, R-14-E, AND THE NE AND NW 1/4'S OF
SECTION 4, T-4-S, R-14-E, PITT TOWNSHIP, WYANDOT COUNTY, OHIO

DRAWN:	CHECKED:	REVISIONS:
DAL	VBK	
04-07-15	04-08-15	
1	1	
15003-S		

KOEHLER SURVEYING, INC.

P. O. BOX 28 UPPER SANDUSKY, OHIO 43351
419-294-5388