
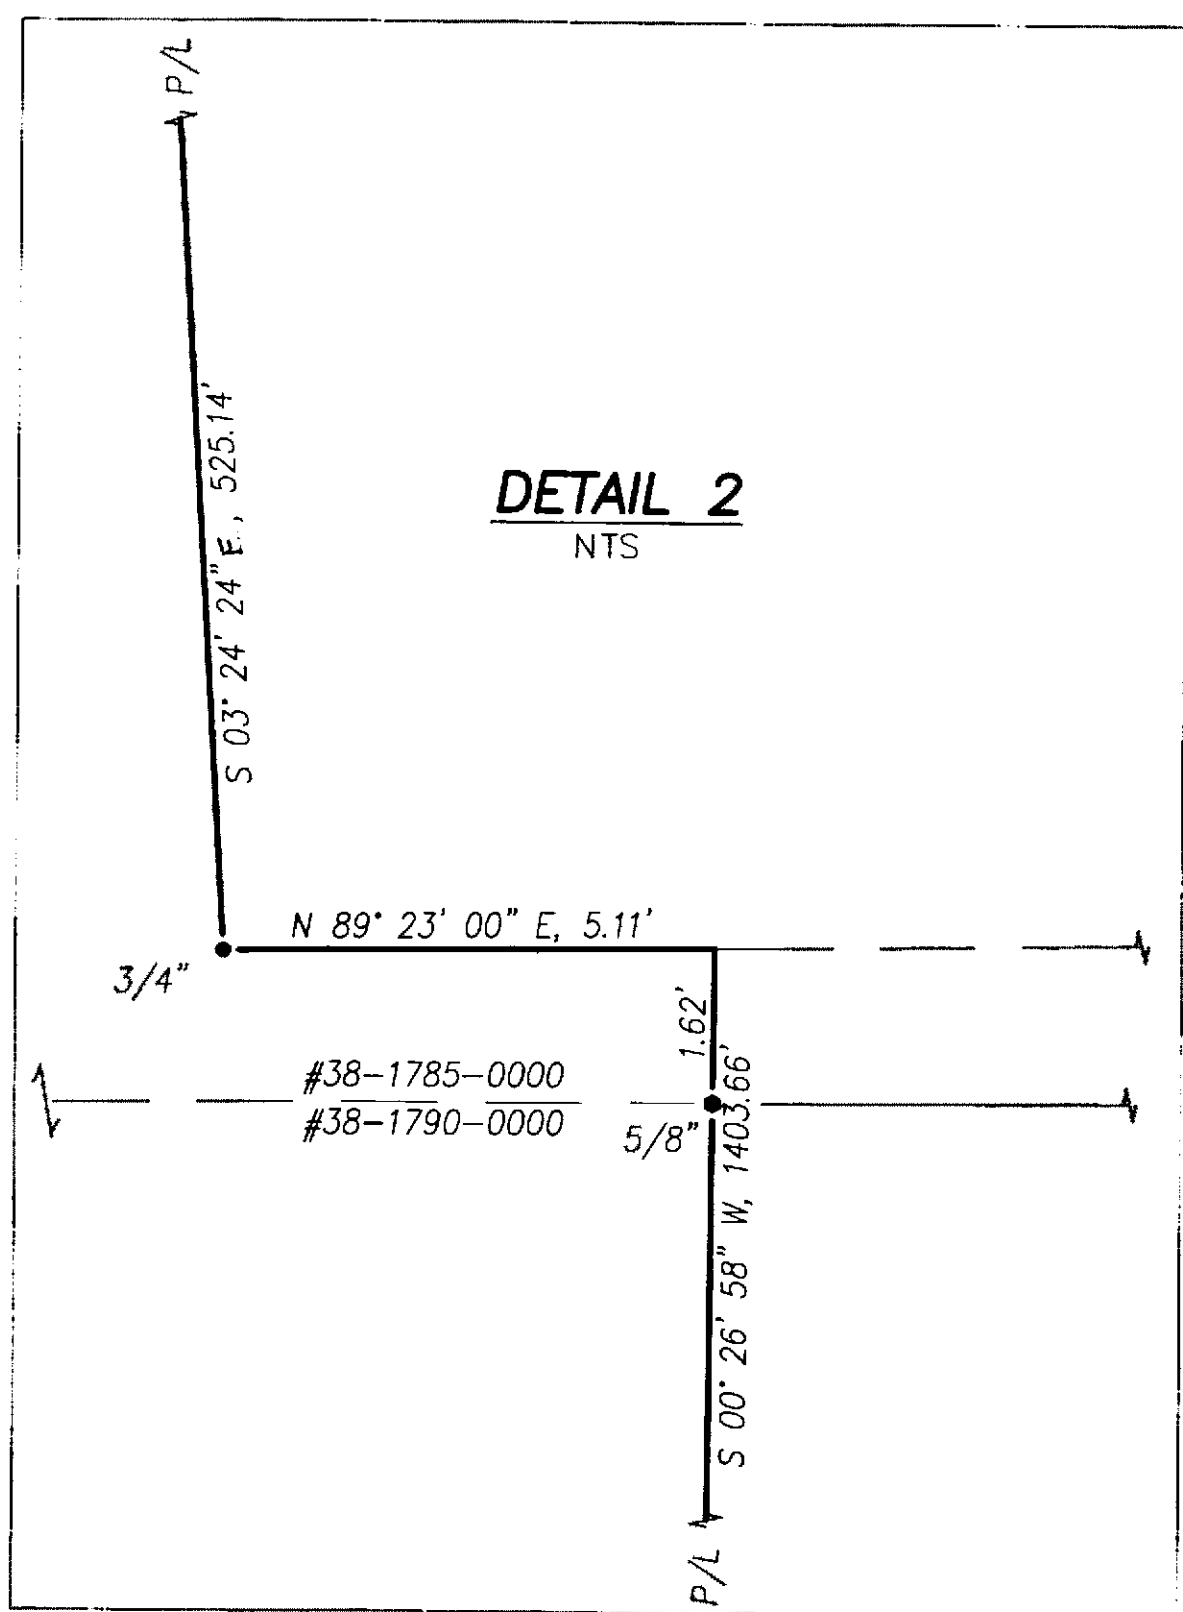
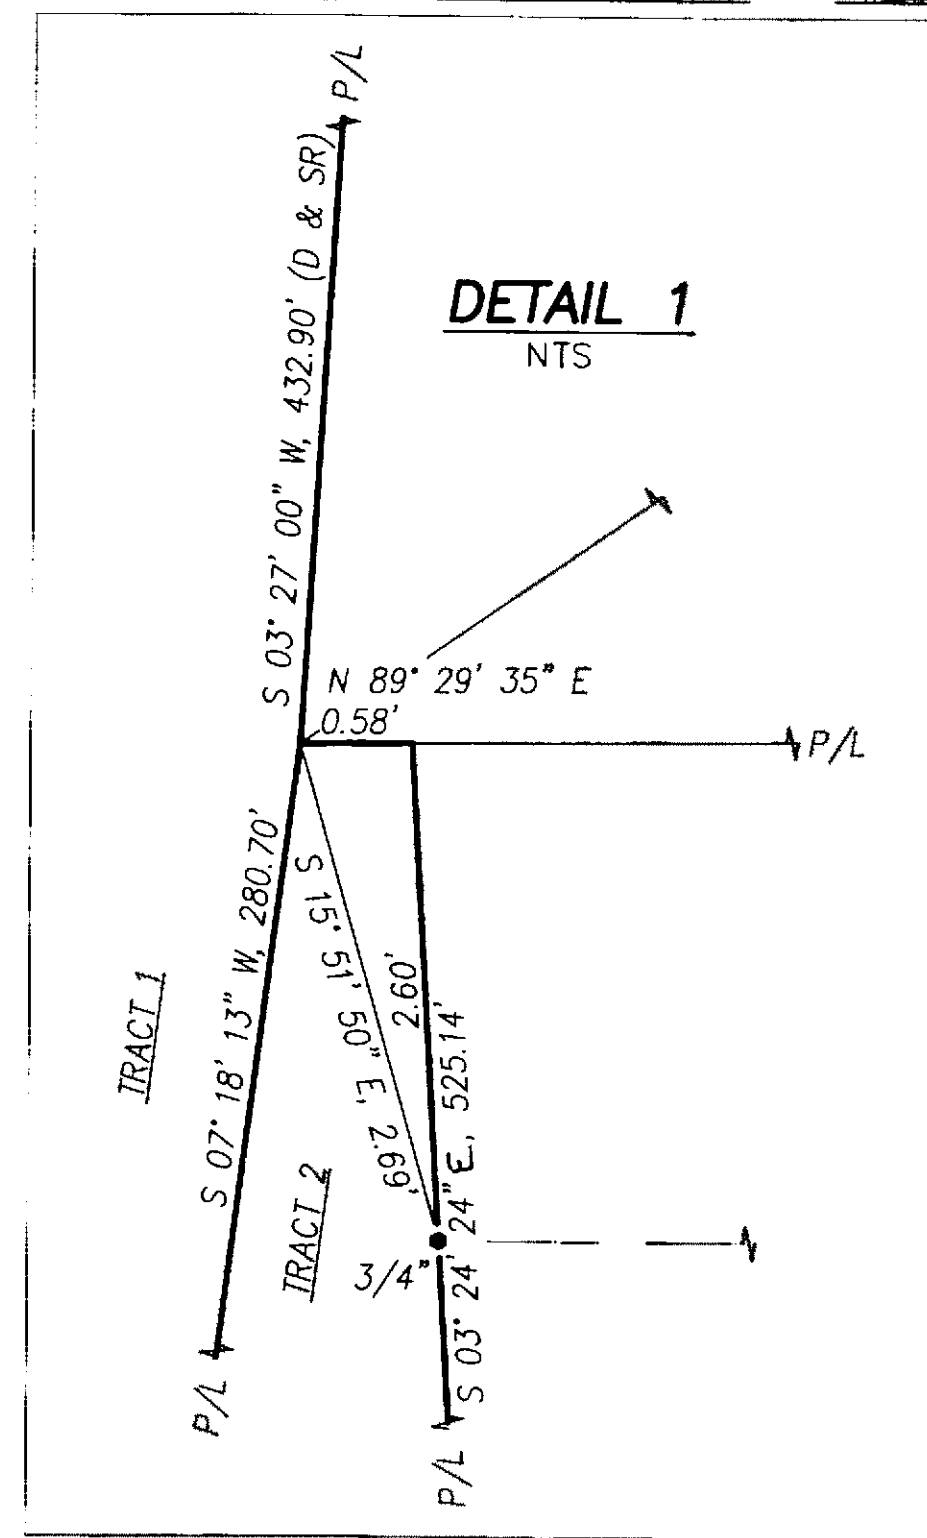
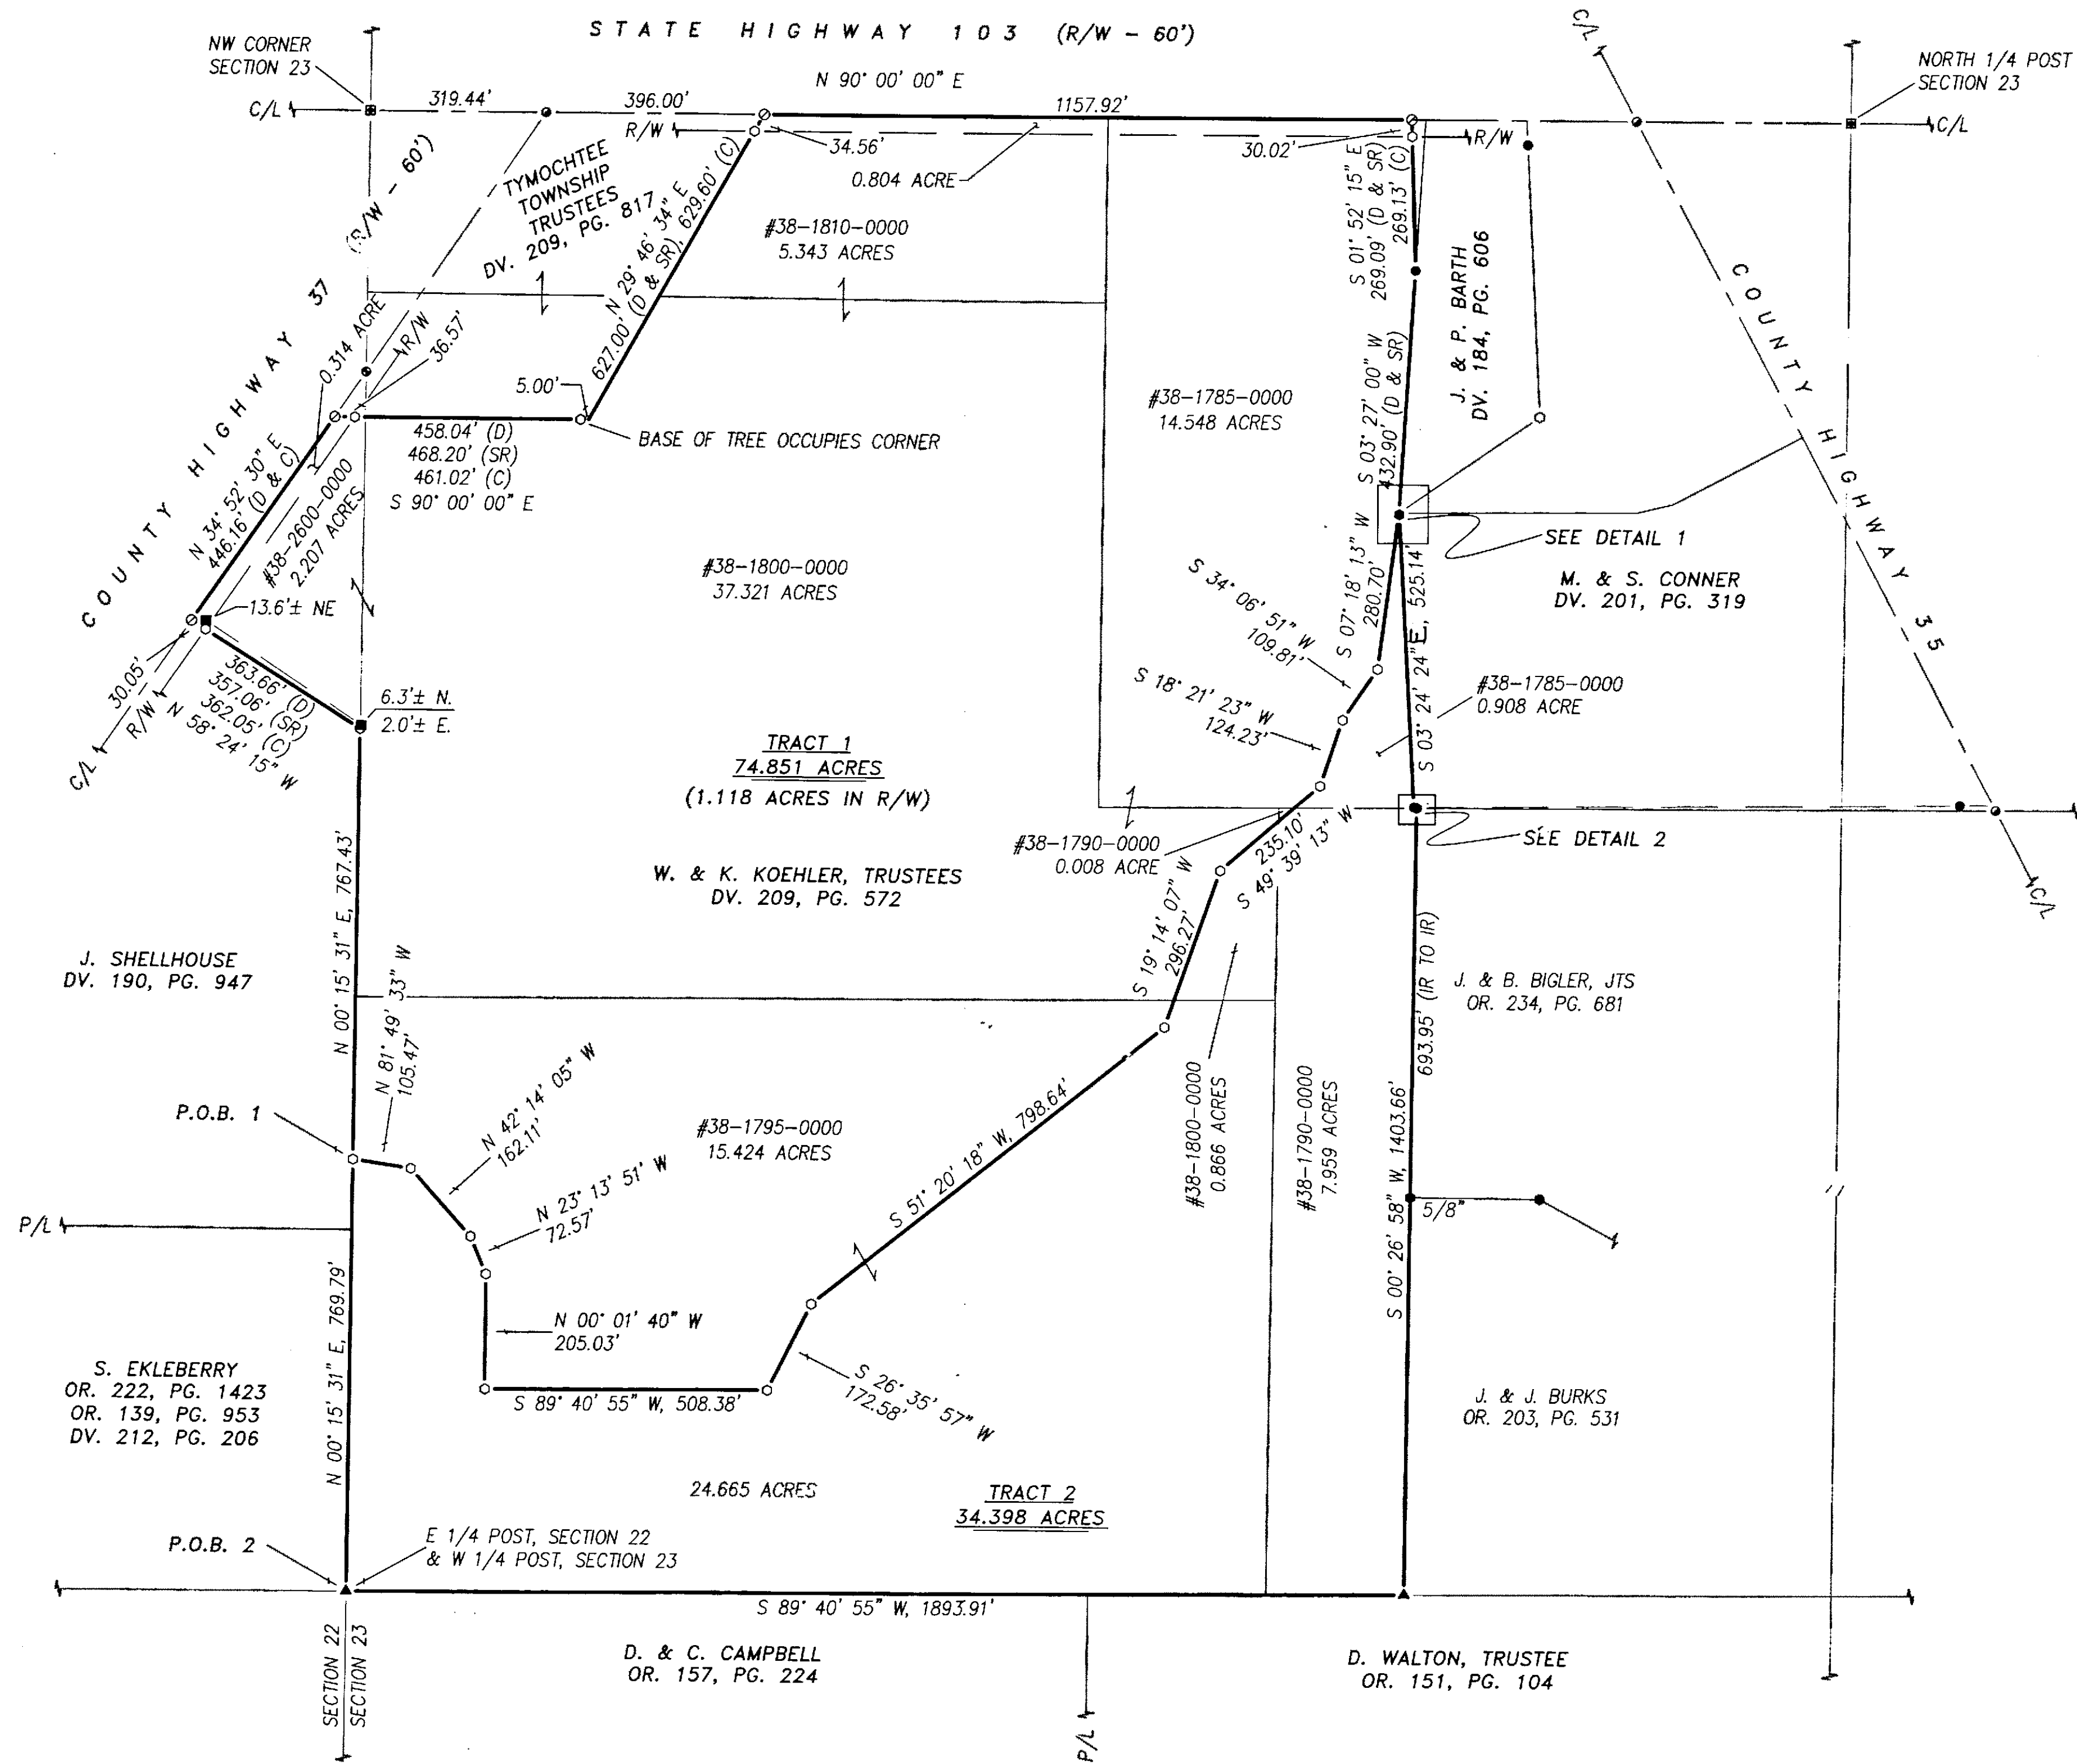


- REFERENCES:**
- DEED VOLUMES AND PAGES AS SHOWN.
 - SURVEY VOLUME D, PAGE 537.
 - SURVEY VOLUME 8, PAGE 115.
 - SURVEY VOLUME 6, PAGE 245.
 - SURVEY VOLUME 3, PAGE 49.
 - WYANDOT COUNTY CORNERSTONE RECORDS.
 - WYANDOT COUNTY ROAD RECORDS.
 - ODOT STATE HIGHWAY 103 C/L & R/W PLANS: WYA-103-15.9/16.65.
 - ORIGINAL US GOVERNMENT FIELD NOTES.

LEGEND:

SET FOUND	DESCRIPTION
⊕	MONUMENT
⊙	RAILROAD SPIKE
⊗	NAIL
⊘	IRON PIPE
⊙	DRILL HOLE
⊙	5/8" IRON ROD WITH PERSONALIZED CAP
⊙	IRON ROD
●	STONE
⊕	MONUMENT BOX
⊕	DEED
⊕	PLAT
⊕	MEASURED
⊕	CALCULATED
⊕	DIAMETER
⊕	SURVEY RECORD
⊕	HOUSE
⊕	GARAGE
⊕	BARN
⊕	SHED
⊕	FENCE
⊕	C/L
⊕	R/W
⊕	P/L
⊕	POST

NOTE: THIS SURVEY DOES NOT INCLUDE A TITLE SEARCH. EASEMENTS OR OTHER ENCUMBRANCES ON OR OVER THE LAND ARE NOT SHOWN ON THIS SURVEY. ANY BUILDINGS OR OTHER STRUCTURES NOT TO SCALE. I HEREBY DECLARE THAT I HAVE SURVEYED THE ABOVE DESCRIBED PROPERTY DURING JULY 2015. THIS SURVEY IS SUBJECT TO ALL LEGAL HIGHWAYS, EASEMENTS, RESTRICTIONS, LEASES OF RECORD AND OF RECORDS IN RESPECTIVE UTILITY OFFICES. THE BEARINGS REFERRED TO HEREON ARE BASED ON AN ASSUMED MERIDIAN AND ARE ONLY FOR THE PURPOSE OF ANGULAR MEASUREMENT.

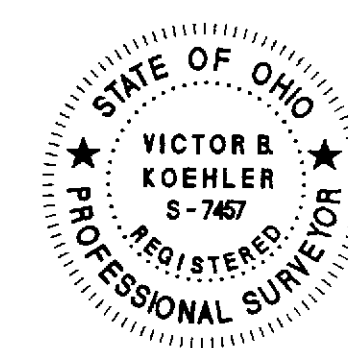

VICTOR B. KOEHLER, P.S. NO. 7457 DATE 07-28-2015

NOTE: TRACT 2 TO TRANSFER TO AN ADJOINER ONLY.

ALL REGIONAL PLANNING REQUIREMENTS HAVE BEEN APPROVED FOR THIS SURVEY APPLICATION # N/A Regional Planning

SURVEY NUMBER: 15-40
VOLUME: D PAGE: 555
DATE FILED: 7-31-15
PARCEL #: 38-1795-0000, 38-1790-0000, 38-1785-0000, 38-1800-0000, 38-1810-0000, 38-1815-0000

KOEHLER SURVEYING, INC.
P. O. BOX 28
UPPER SANDUSKY, OHIO 43351
419-294-5388

SURVEY FOR: WALLACE KOEHLER / STEVE EKLEBERRY
LOCATED IN PART OF THE NORTHEAST QUARTER OF SECTION 22 AND THE NORTHWEST QUARTER OF SECTION 23, T-1-S, R-14-E, TYMOCHEE TOWNSHIP, WYANDOT COUNTY, OHIO.

DRAWN:	CHECKED:	REVISIONS:
FRS	VBK	07-24-15
1	1	07-23-15

15084-S/15085-S