



Survey For
VAUGHN INDUSTRIES
Being Part Of The NW¼, Section 20, T1S, R13E,
Village Of Carey, Wyandot County, Ohio

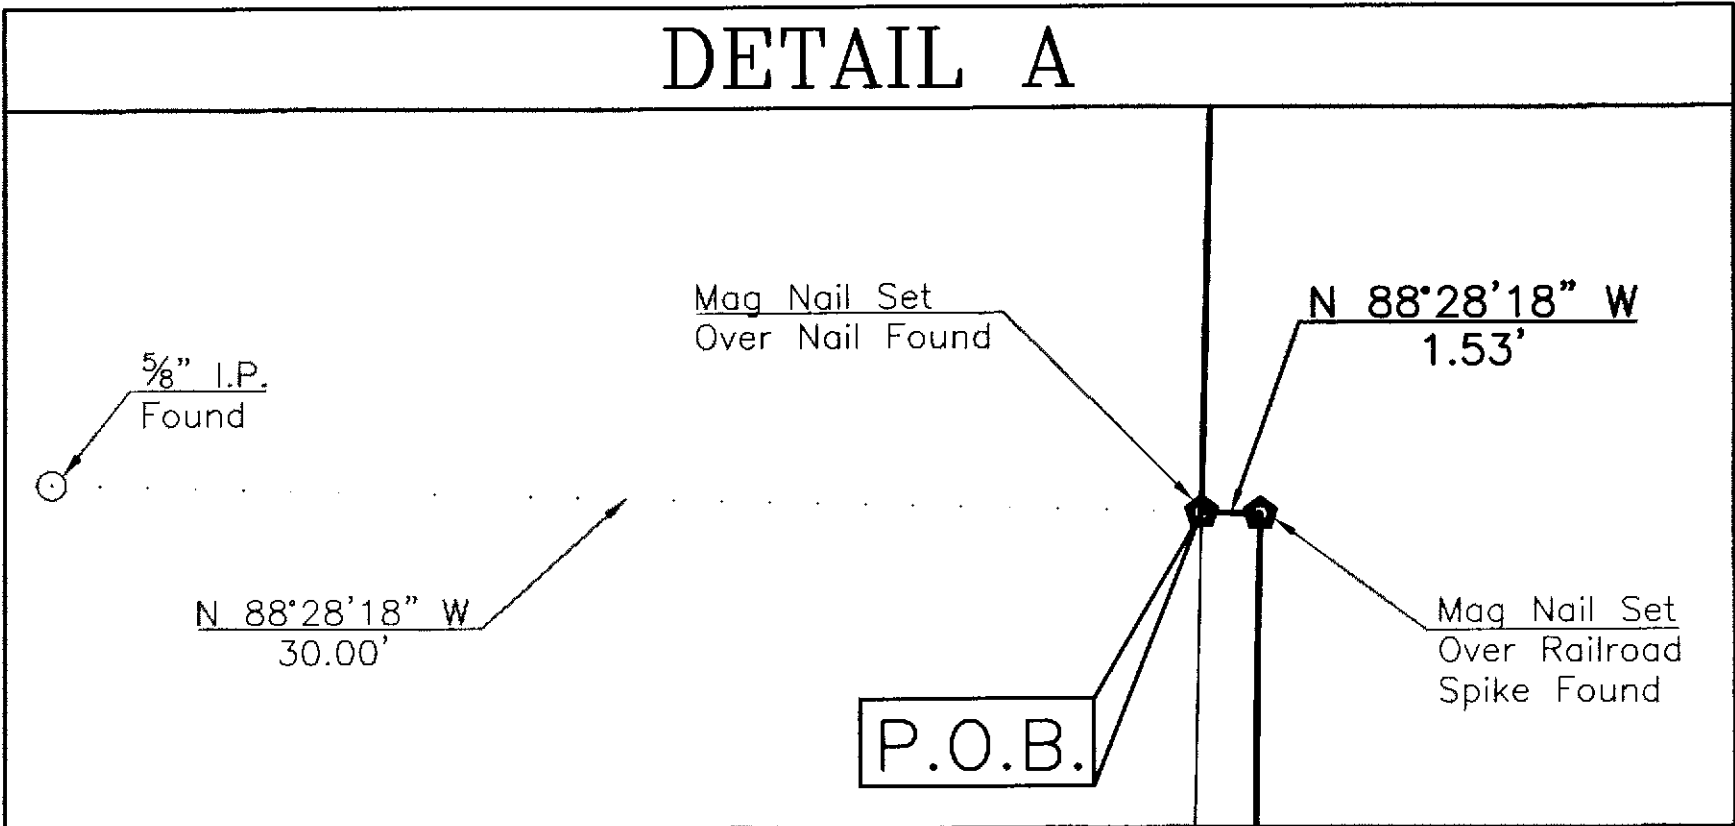

The Bearings On This Plat Are Based
Upon An Assumed Meridian And Prior
Survey Of Record And Are Used Only
For The Purpose Of Describing Angular
Measurements

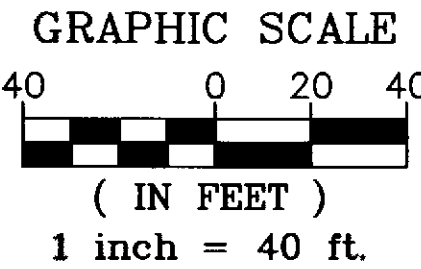

Curve Table						
Curve #	Delta	Radius	Length	Tangent	Chord Bearing	Chord Length
Curve 1	28°46'46"	229.18'	115.12'	58.80'	N 82°38'36" W	113.91'
Curve 2	98°27'51"	382.40'	657.16'	443.52'	N 47°48'01" W	579.23'

- LEGEND**
- IRON PIN FOUND
 - IRON PIN SET
 - ◊ NAIL FOUND
 - ◆ MAG NAIL SET
 - △ RAILROAD SPIKE FOUND
 - ▣ MONUMENT BOX FOUND

IP SET = 5/8"x30" REBAR WITH PETERMAN ASSOCIATES' CAP.


SURVEY REFERENCE
VOLUME D, PAGE 551
DATE: 7-13-2016

J. J. L. Properties Co.
DV 215, Page 471
1.87 ACRES

Date: 7/21/16

NICK E. NIGH, P.S.#7384
PETERMAN ASSOCIATES, INC.
3480 N. MAIN STREET
FINDLAY, OHIO 45840

Project No. 16-0391

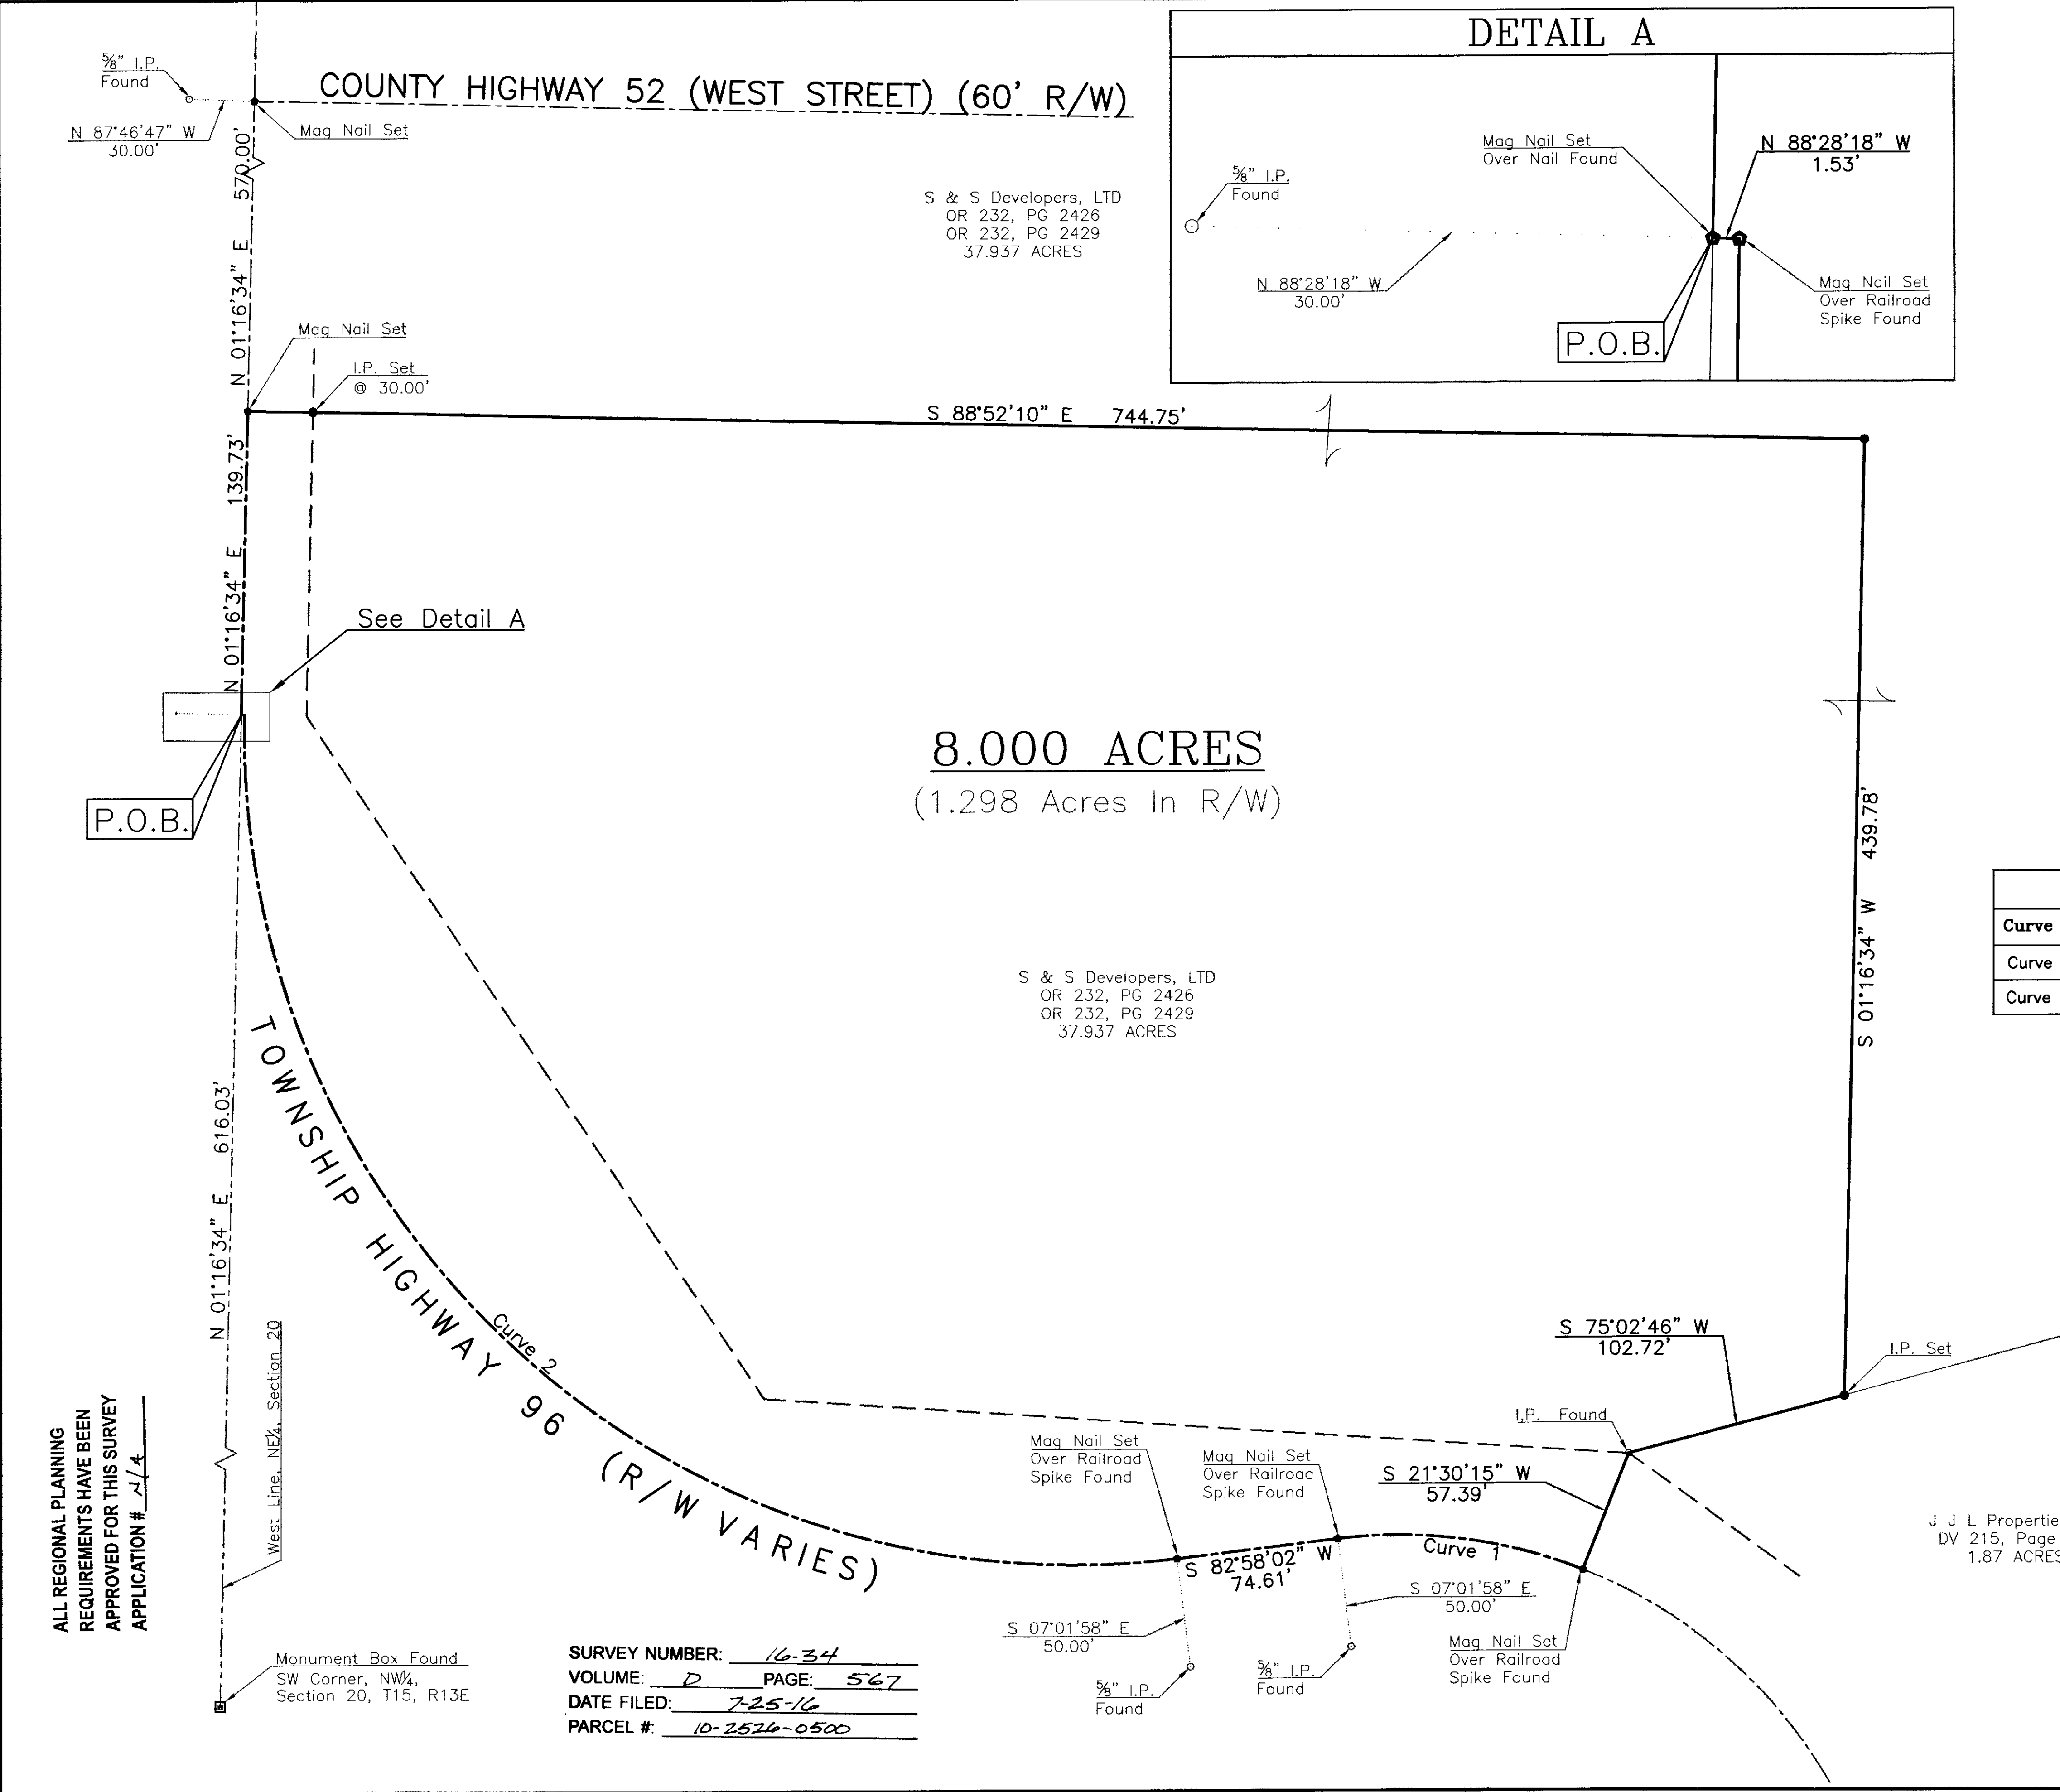

8.000 ACRES
(1.298 Acres In R/W)

S & S Developers, LTD
OR 232, PG 2426
OR 232, PG 2429
37.937 ACRES

SURVEY NUMBER: 16-34
VOLUME: D **PAGE:** 567
DATE FILED: 7-25-16
PARCEL #: 10-2524-0500

ALL REGIONAL PLANNING
REQUIREMENTS HAVE BEEN
APPROVED FOR THIS SURVEY
APPLICATION # 2/4

Monument Box Found
SW Corner, NW¼,
Section 20, T1S, R13E