


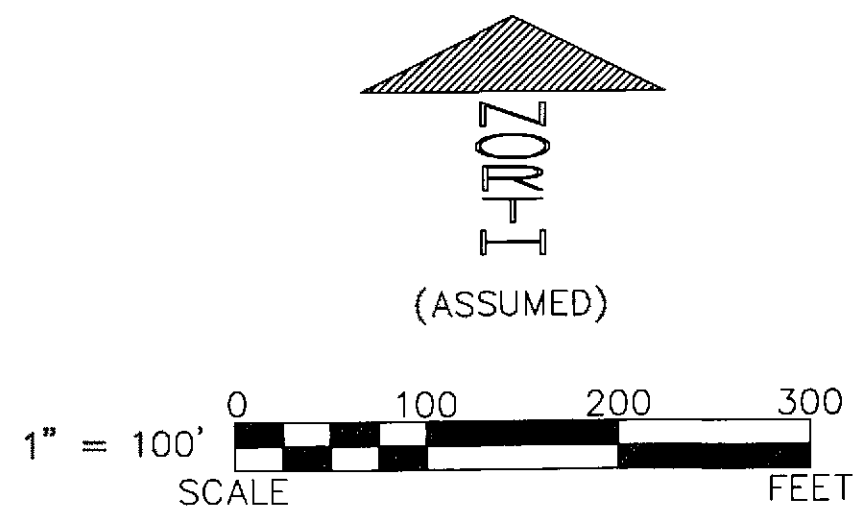

REFERENCES:


- DEED VOLUMES AND PAGES AS SHOWN.
- SURVEY VOLUME 3, PAGE 467.
- SURVEY VOLUME 4, PAGE 487.
- SURVEY VOLUME 5, PAGE 447.
- SURVEY VOLUME 6, PAGE 54.
- SURVEY VOLUME C, PAGE 644.
- SURVEY VOLUME D, PAGE 406.
- SURVEY VOLUME D PAGE 412.
- WYANDOT COUNTY ROAD RECORDS.
- ORIGINAL U.S. GOVERNMENT FIELD NOTES.

LEGEND:

SET FOUND	DESCRIPTION	SYMBOL	DESCRIPTION
⊙	MONUMENT	C	CALCULATED
⊙	RAILROAD SPIKE	D	DEED
⊙	NAIL	P	PLAT
⊙	IRON PIPE	M	MEASURED
⊙	DRILL HOLE	Ø	DIAMETER
⊙	5/8" Ø IRON ROD WITH PERSONALIZED CAP	SR	SURVEY RECORD
⊙	IRON ROD	H	HOUSE
⊙	5/8" Ø (UNLESS NOTED)	G	GARAGE
▲	STONE	B	BARN
■	MONUMENT BOX	S	SHED
■	POST	X	FENCE
		C/L	CENTERLINE
		R/W	RIGHT-OF-WAY
		P/L	PROPERTY LINE




SECTION OVERVIEW

NOT TO SCALE

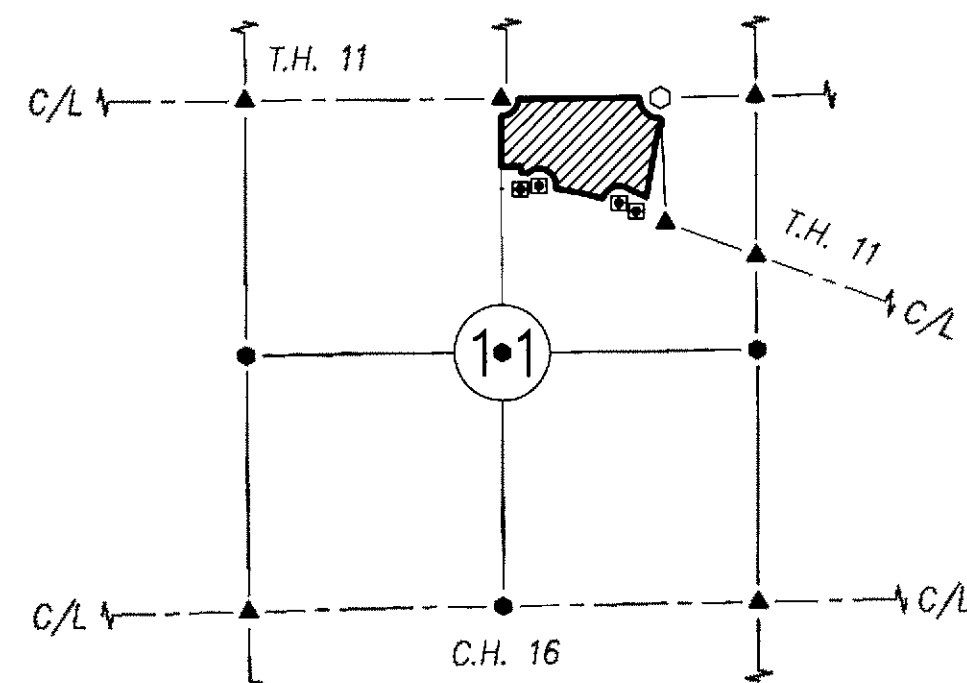

ALL REGIONAL PLANNING REQUIREMENTS HAVE BEEN APPROVED FOR THIS SURVEY
APPLICATION # 16-3111/R-1 TRACT 2
N/A-TRACT 1

SURVEY NUMBER: 16-47
VOLUME: D PAGE: 569
DATE FILED: 9-13-16
PARCEL #: 38-1555-0000

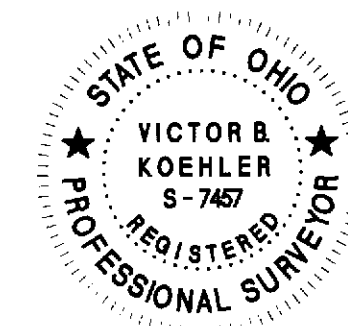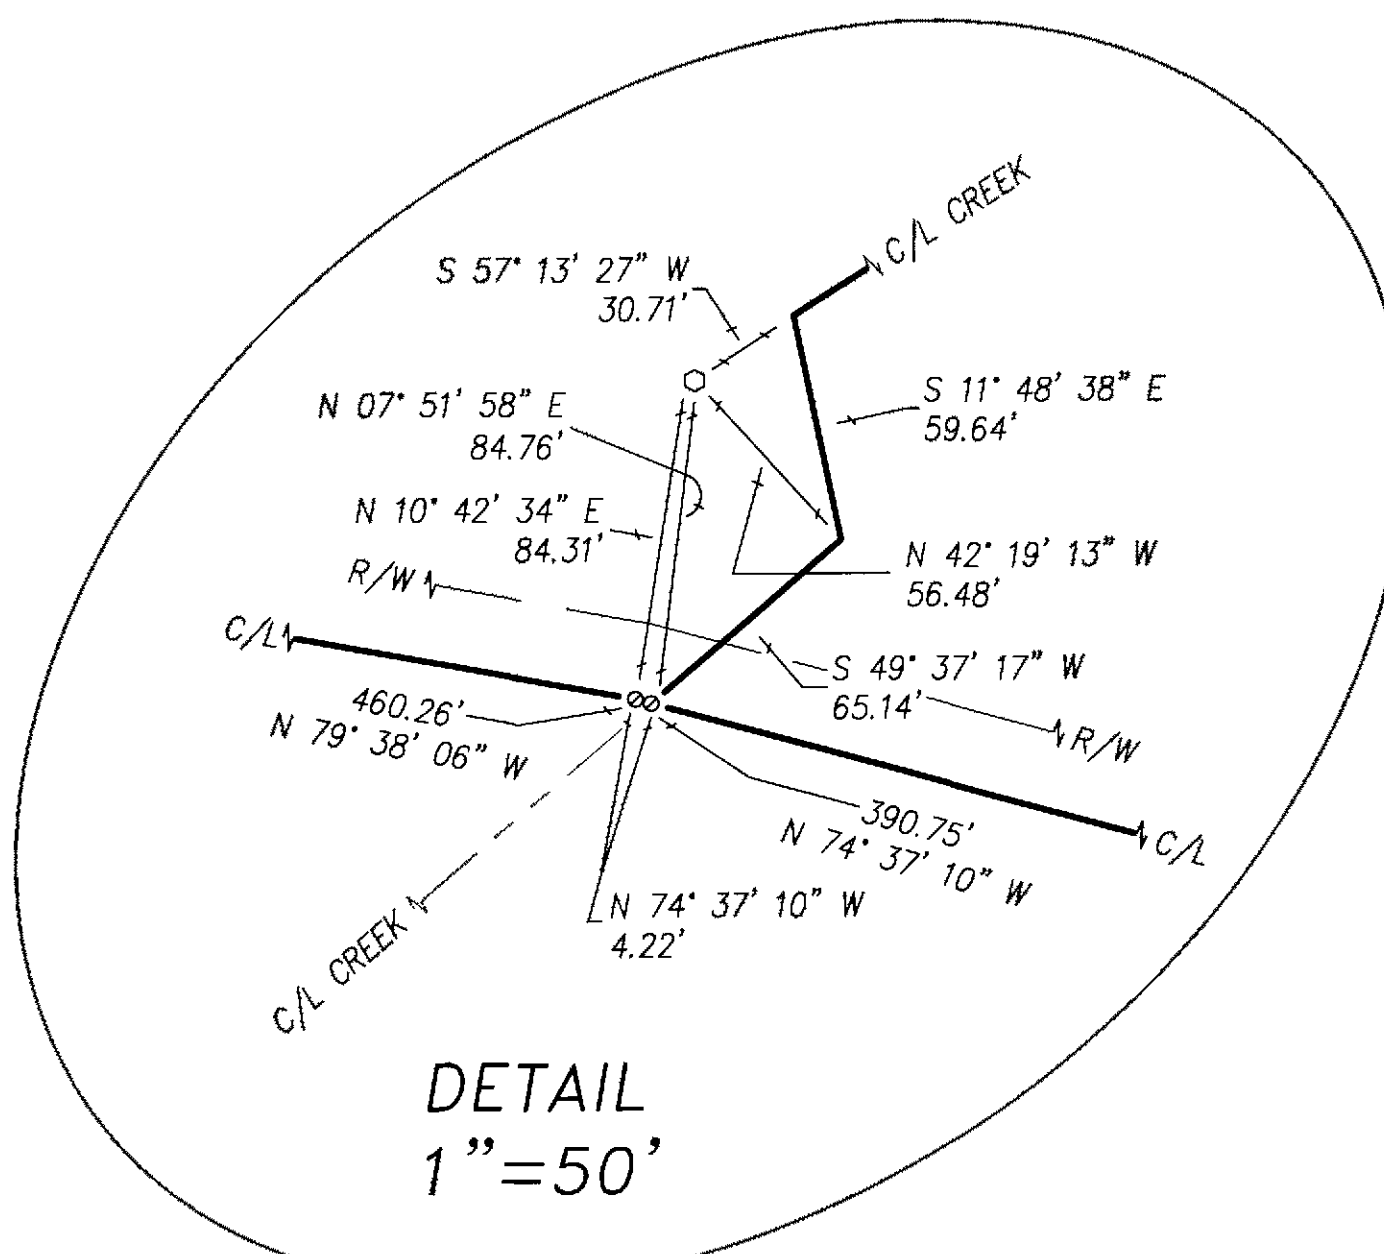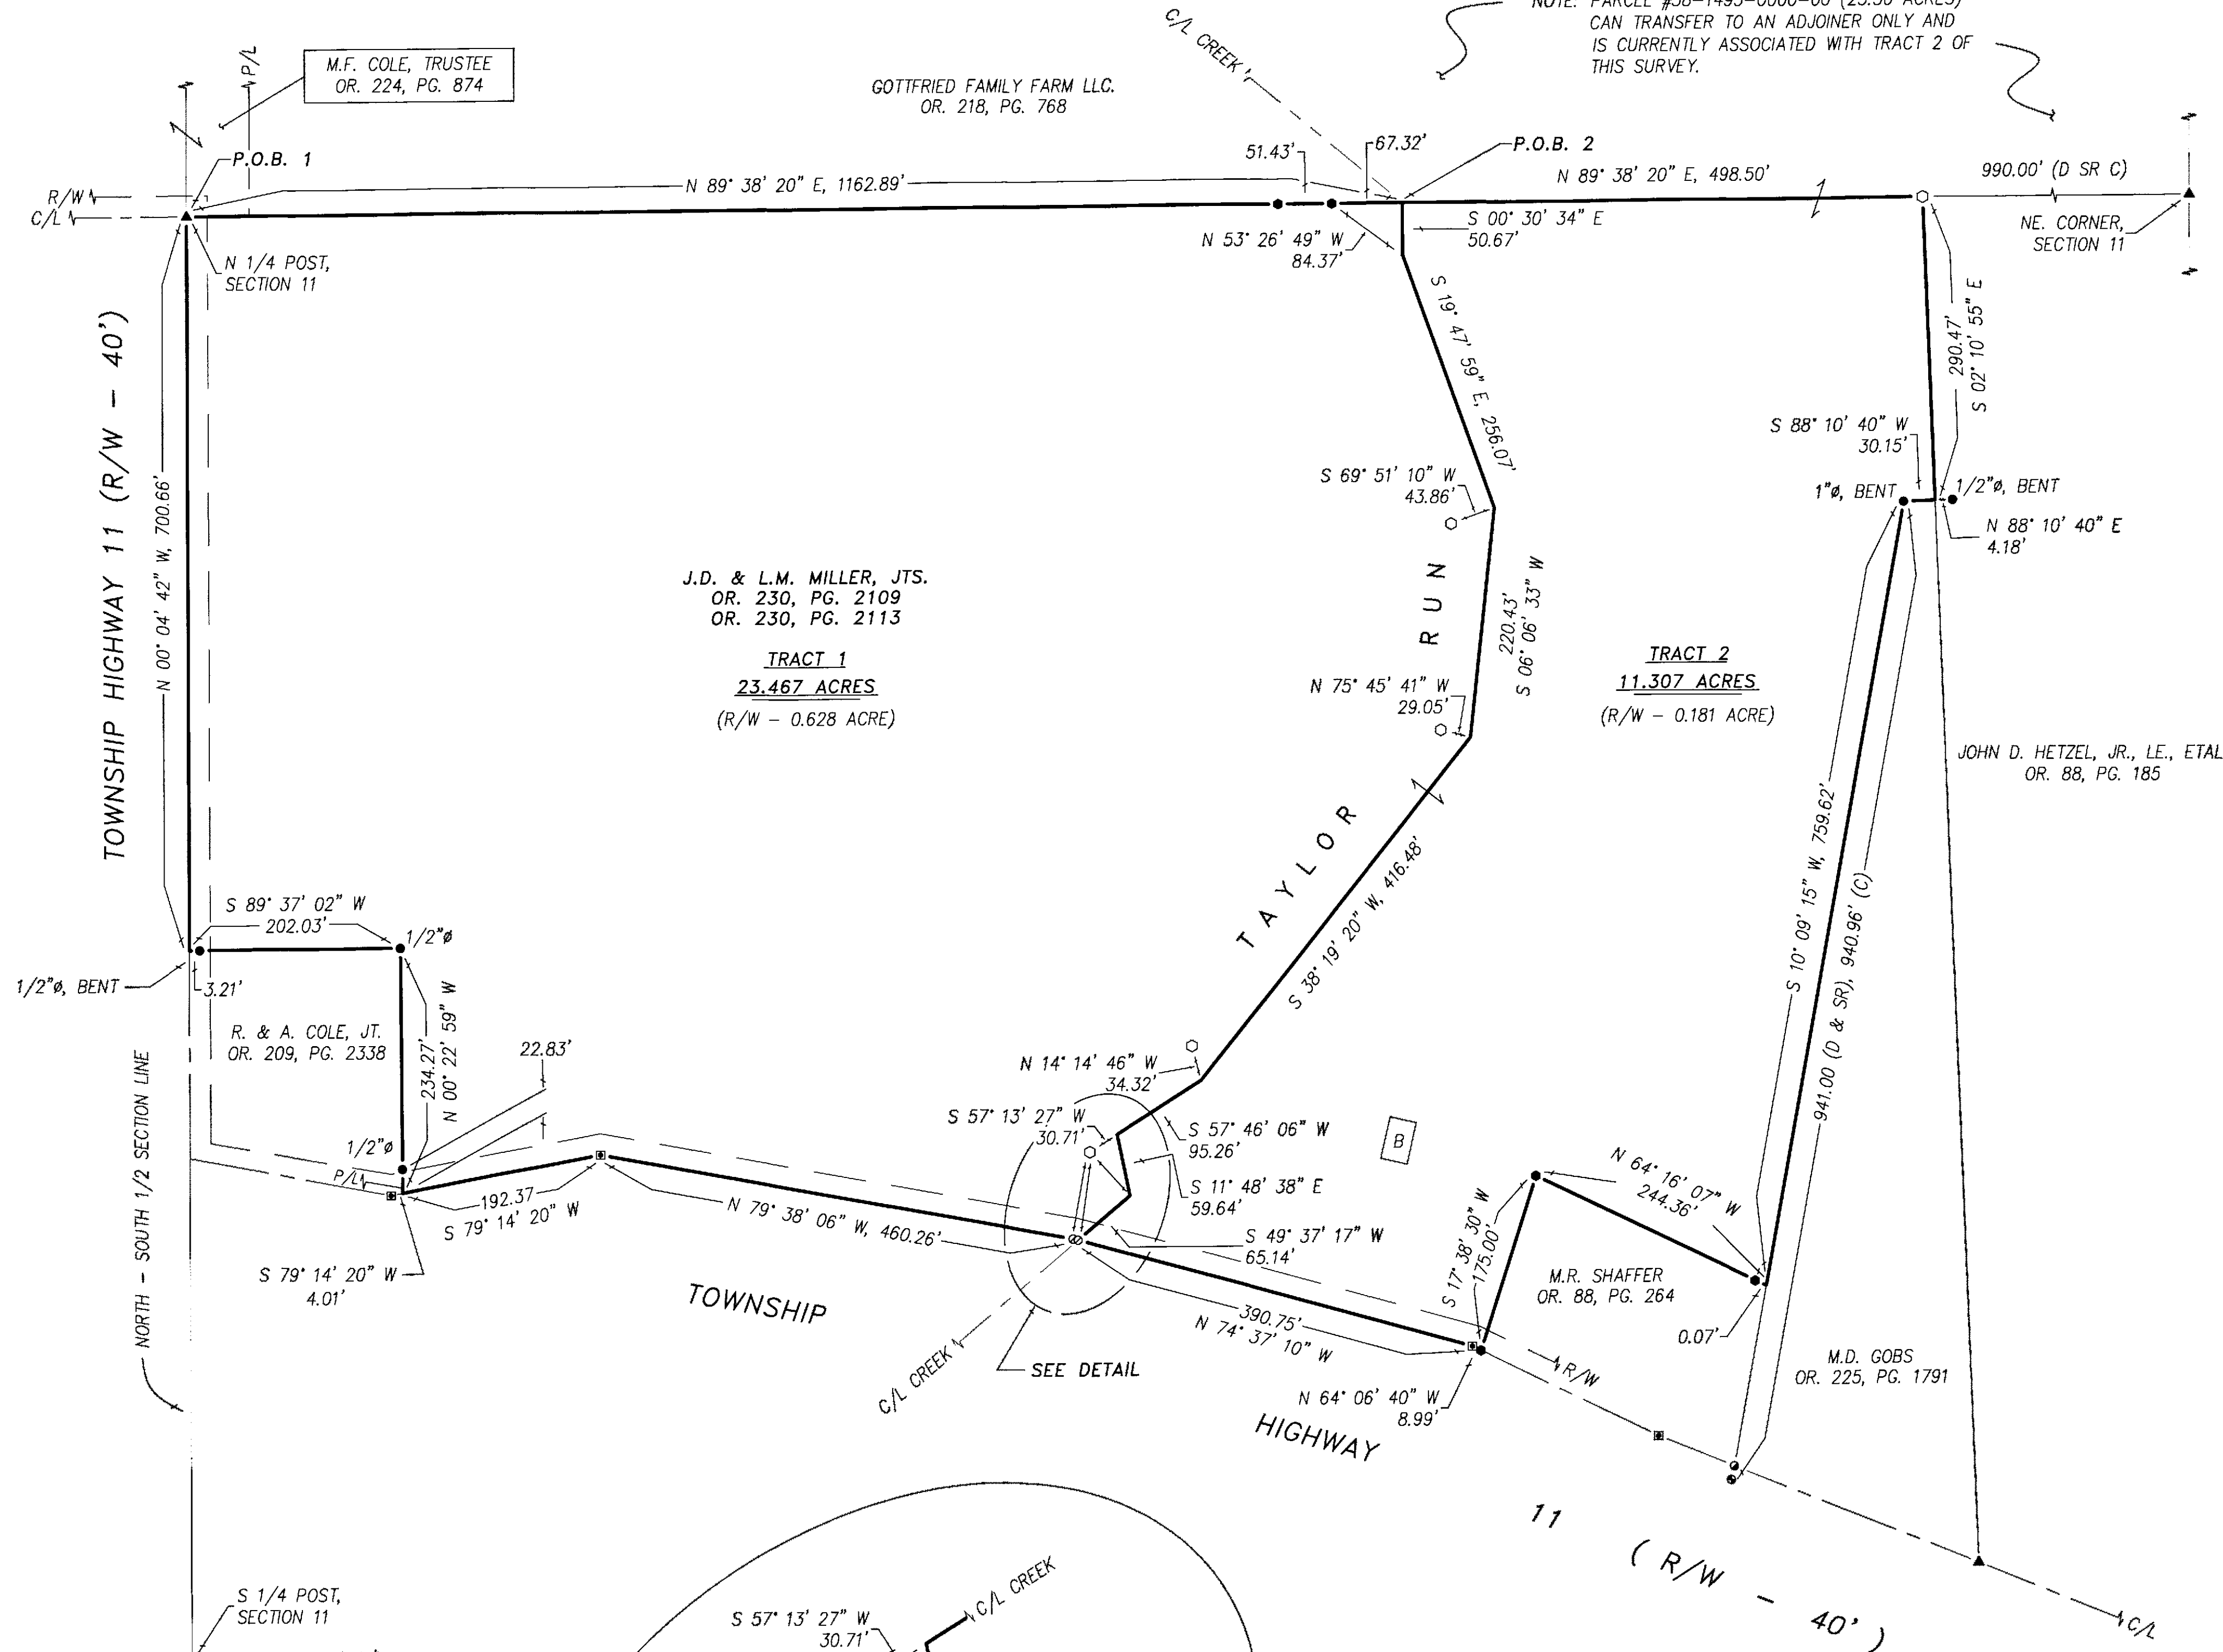

NOTE: THIS SURVEY DOES NOT INCLUDE A TITLE SEARCH. EASEMENTS OR OTHER ENCUMBRANCES ON OR OVER THE LAND ARE NOT SHOWN ON THIS SURVEY. ANY BUILDINGS OR OTHER STRUCTURES NOT TO SCALE. I HEREBY DECLARE THAT I HAVE SURVEYED THE ABOVE DESCRIBED PROPERTY DURING SEPTEMBER, 2016. THIS SURVEY IS SUBJECT TO ALL LEGAL HIGHWAYS, EASEMENTS, RESTRICTIONS, LEASES OF RECORD AND OF RECORDS IN RESPECTIVE UTILITY OFFICES. THE BEARINGS REFERRED TO HEREON ARE BASED ON AN ASSUMED MERIDIAN AND ARE ONLY FOR THE PURPOSE OF ANGULAR MEASUREMENT.

Victor B. Koehler 09-12-2016
VICTOR B. KOEHLER, P.S. NO. 7457 DATE

SURVEY FOR: PETER SCHULER

LOCATED IN PART OF THE NORTHEAST QUARTER OF SECTION 11, T-1-S, R-14-E, TYMOCHEE TOWNSHIP, WYANDOT COUNTY, OHIO.

DRAWN BY CHECKED BY REVISION

FRS 09-11-16
VBK 09-12-16

1 / 1

16085-S

KOEHLER SURVEYING, INC.

P.O. BOX 28
UPPER SANDUSKY, OHIO 43351
419-294-5388