
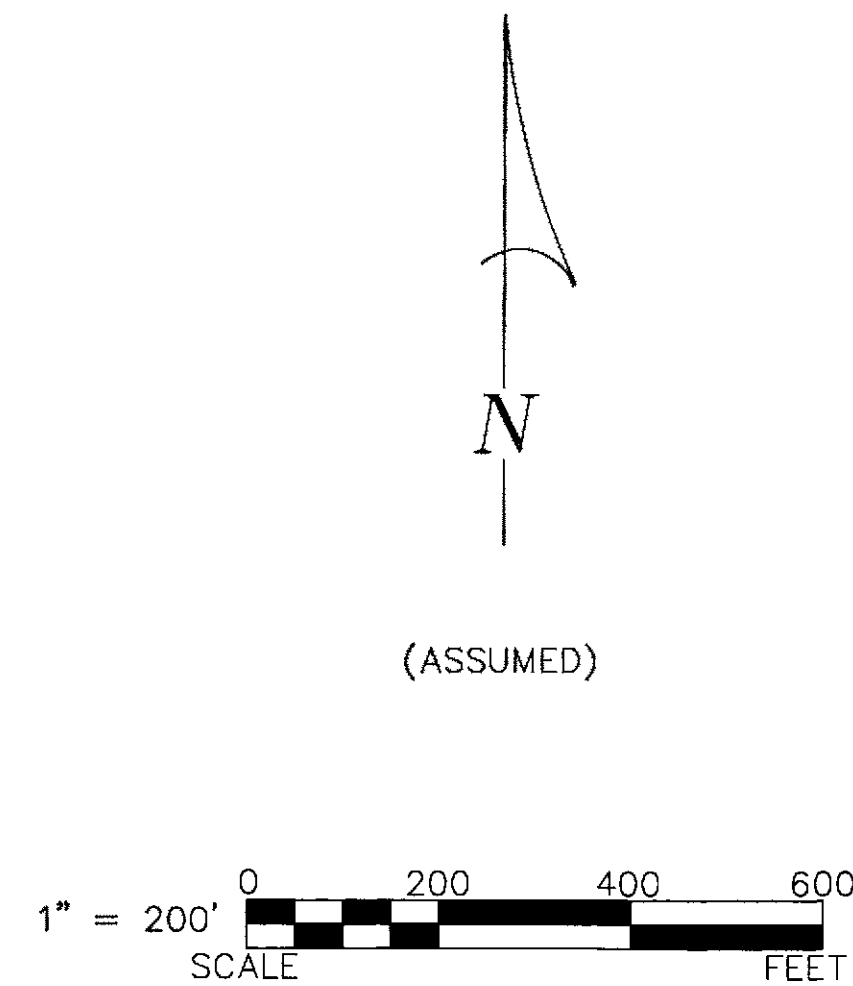


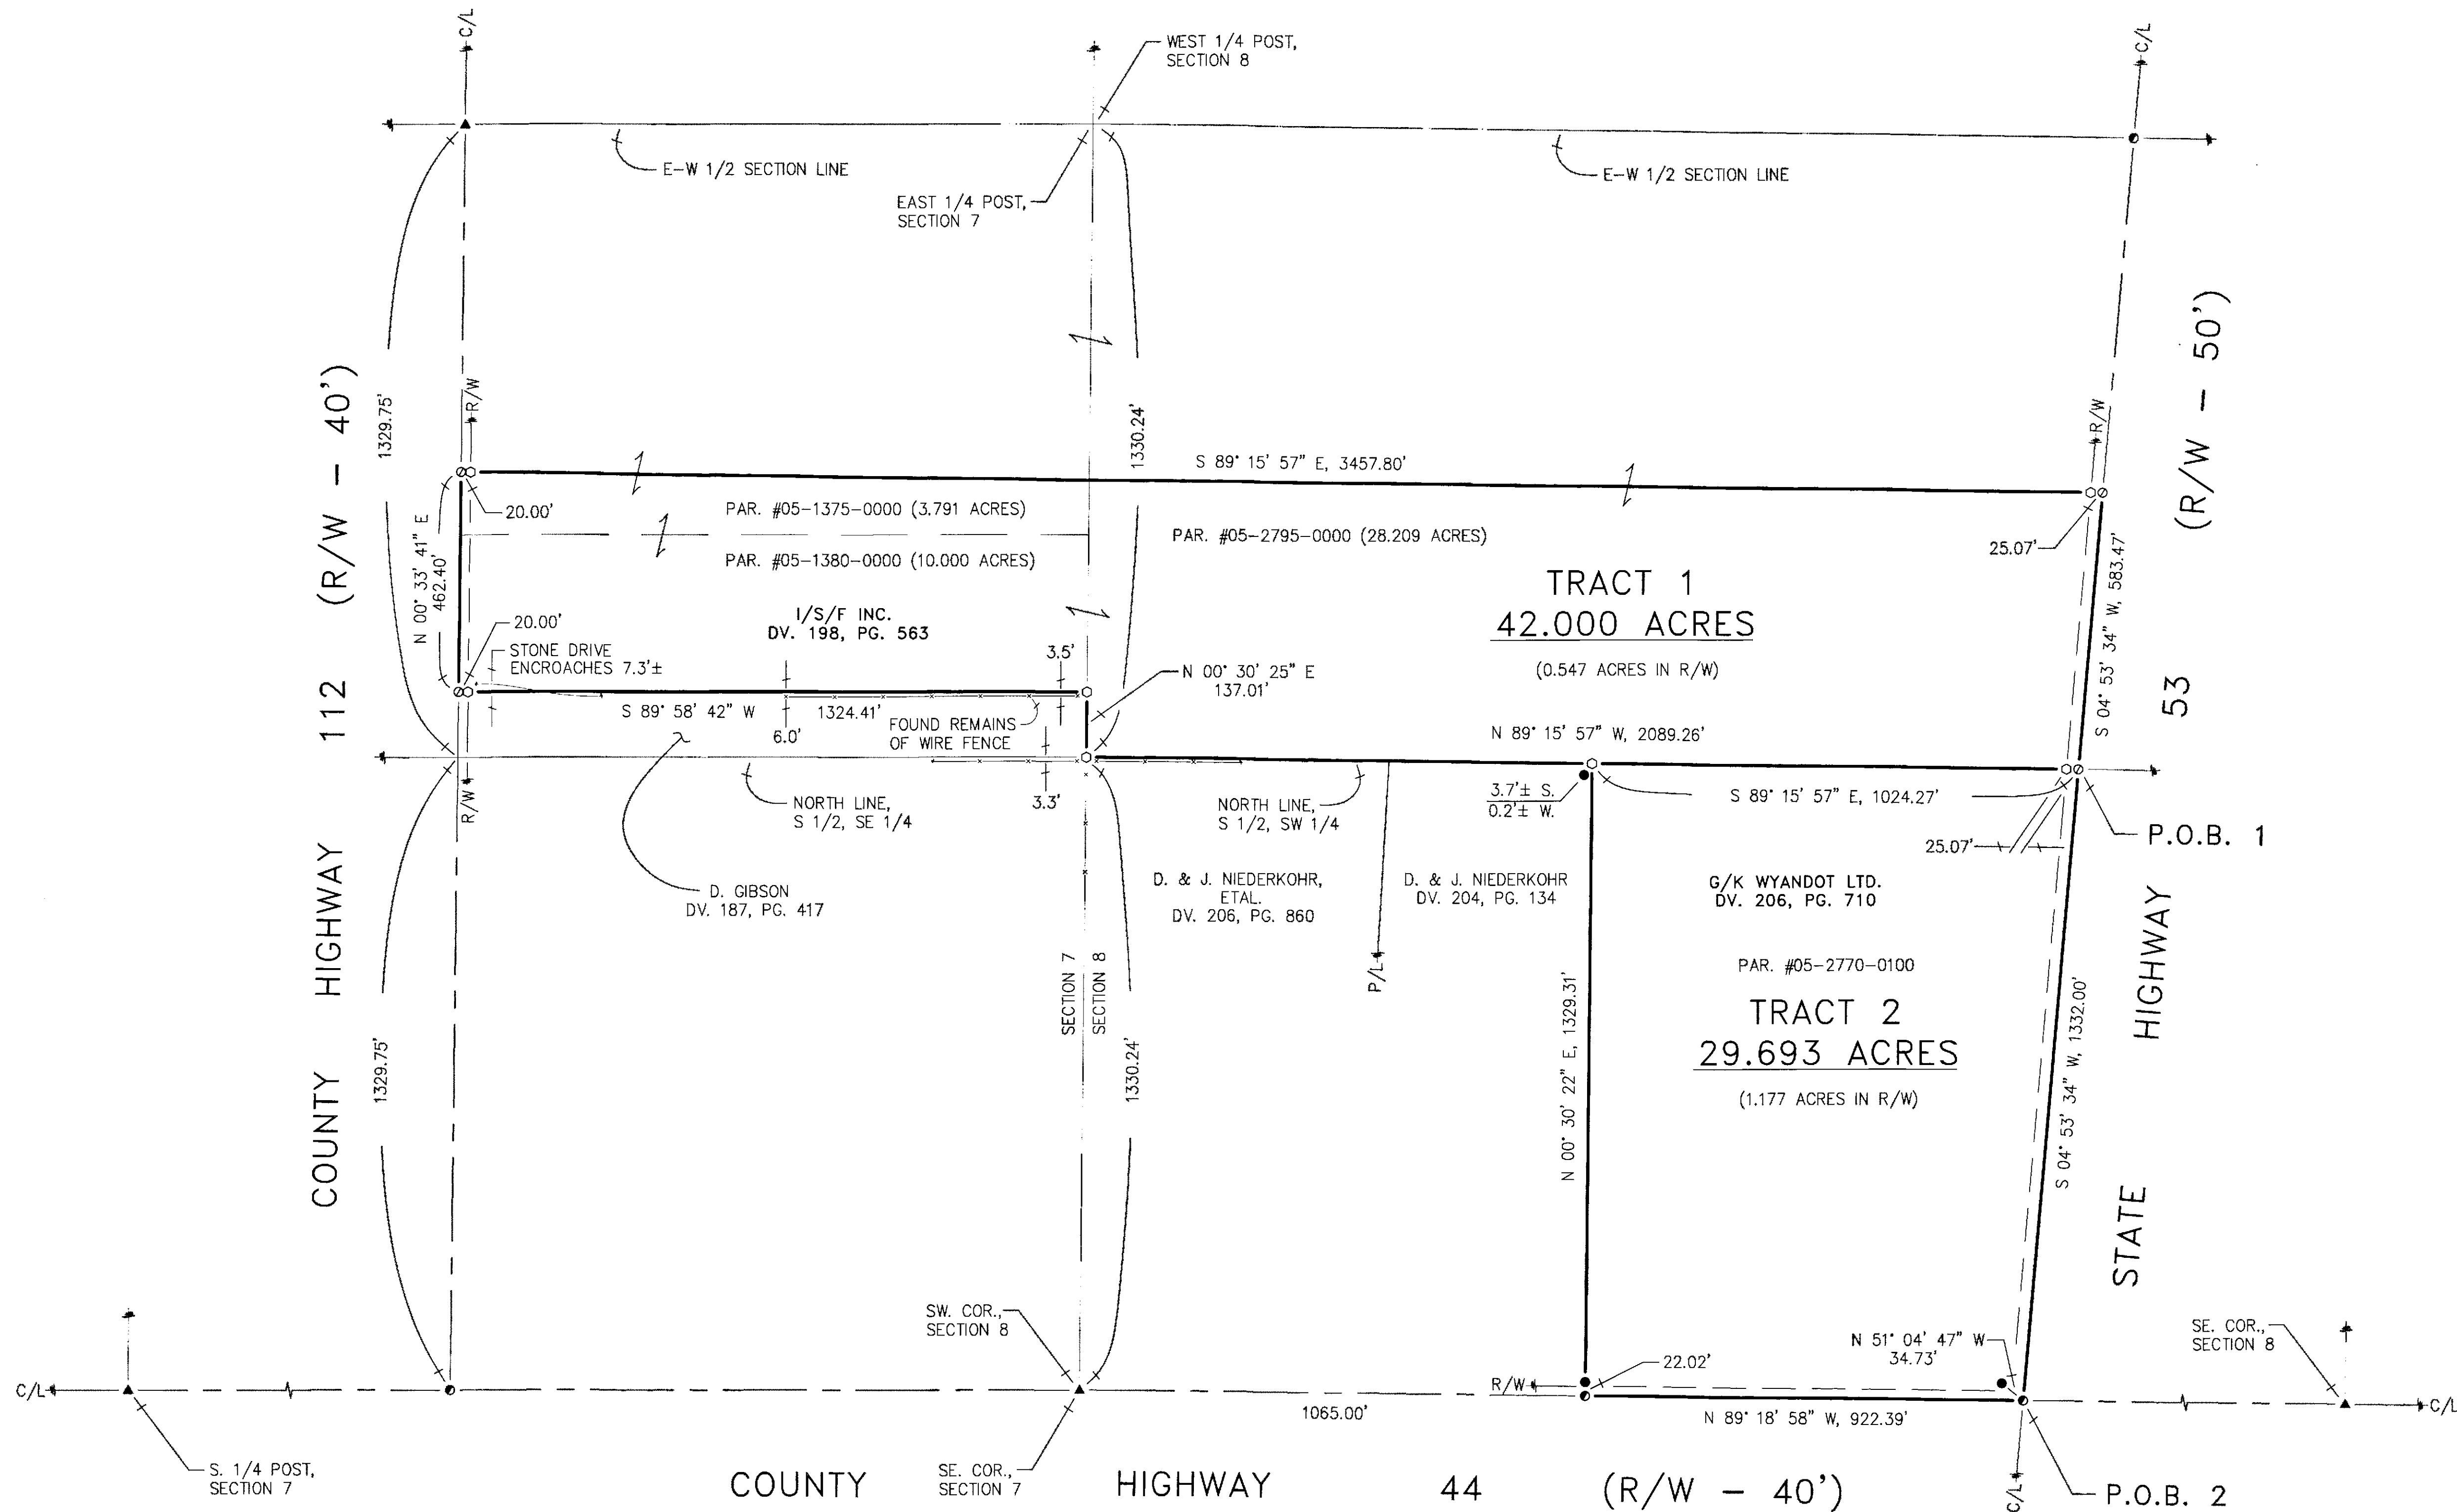


REFERENCES:

- DEED VOLUMES AND PAGES AS SHOWN.
- SURVEY VOLUME 5, PAGE 324.
- SURVEY VOLUME 6, PAGE 275.
- SURVEY VOLUME 9, PAGE 105.
- SURVEY VOLUME D, PAGE 420.
- WYANDOT COUNTY CORNERSTONE RECORDS.
- WYANDOT COUNTY ROAD RECORDS.
- ORIGINAL U.S. GOVERNMENT FIELD NOTES.


LEGEND:

SET	FOUND	DESCRIPTION
⊙	●	MONUMENT
⊕	⦿	RAILROAD SPIKE
⊗	●	NAIL
⊙	●	IRON PIPE (3/4" UNLESS NOTED)
⊙	●	DRILL HOLE
⊙	●	5/8" IRON ROD WITH PERSONALIZED CAP
⊙	●	IRON ROD
⊙	●	STONE
⊙	●	MONUMENT BOX
⊙	⊠	DEED PLAT
⊙	⊠	MEASURED CALCULATED
⊙	⊠	DIAMETER
⊙	⊠	SURVEY RECORD
⊙	⊠	HOUSE
⊙	⊠	GARAGE
⊙	⊠	BARN
⊙	⊠	SHED
⊙	⊠	FENCE
⊙	⊠	C/L CENTERLINE
⊙	⊠	R/W RIGHT-OF-WAY
⊙	⊠	P/L PROPERTY LINE
⊙	⊠	POST

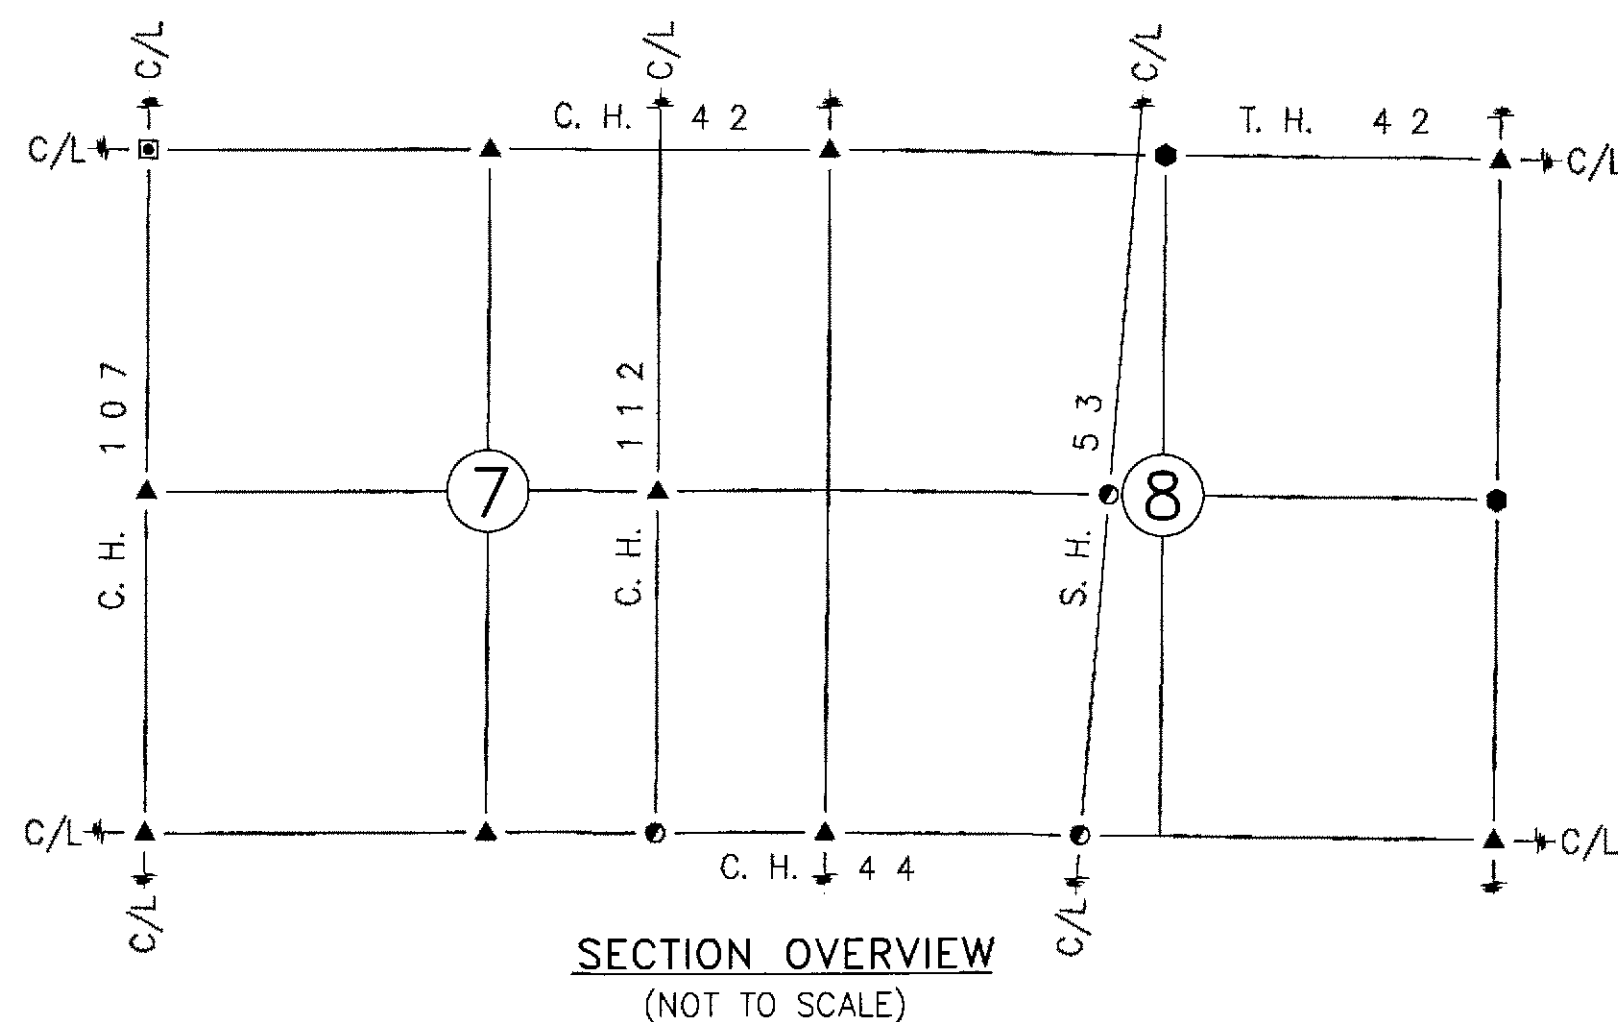

SURVEY NUMBER: 16-66
VOLUME: D PAGE: 571
DATE FILED: 12-23-16
PARCEL #: 05-2770-0100 05-2795-0000
05-1380-0000 05-1375-0000

ALL REGIONAL PLANNING
REQUIREMENTS HAVE BEEN
APPROVED FOR THIS SURVEY
APPLICATION # 14/A

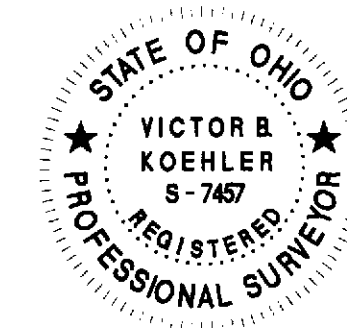

NOTE: THIS SURVEY DOES NOT INCLUDE A TITLE SEARCH, EASEMENTS OR OTHER ENCUMBRANCES ON OR OVER THE LAND ARE NOT SHOWN ON THIS SURVEY. ANY BUILDINGS OR OTHER STRUCTURES NOT TO SCALE. I HEREBY DECLARE THAT I HAVE SURVEYED THE ABOVE DESCRIBED PROPERTY DURING DECEMBER, 2016. THIS SURVEY IS SUBJECT TO ALL LEGAL HIGHWAYS, EASEMENTS, RESTRICTIONS, LEASES OF RECORD AND OF RECORDS IN RESPECTIVE UTILITY OFFICES. THE BEARINGS REFERRED TO HEREON ARE BASED ON AN ASSUMED MERIDIAN AND ARE ONLY FOR THE PURPOSE OF ANGULAR MEASUREMENT.

VICTOR B. KOEHLER, P.S. NO. 7457 DATE 12-23-2016

SURVEY FOR: OHIO FAMILY FARMS

BEING A PARCEL OF LAND SITUATED IN PART OF THE SOUTHEAST QUARTER OF SECTION 7 & THE SOUTHWEST QUARTER OF SECTION 8, T-2-S, R-14-E, CRANE TOWNSHIP, WYANDOT COUNTY, OHIO

REVISIONS:

CHECKED:	DATE
VBK	12-21-16
DRAWN:	DATE
MSW	12-19-16

1 / 1

16192-S

KOEHLER SURVEYING, INC.

P. O. BOX 28 UPPER SANDUSKY, OHIO 43351 419-294-5388