


Alley Vacation Survey For
The Mennel Milling Company
Being the vacated alleys (Ordinance 2017-11) of Original Plat
Village of Nevada, (Plat Cabinet A, Slide 2) Wyandot County, Ohio

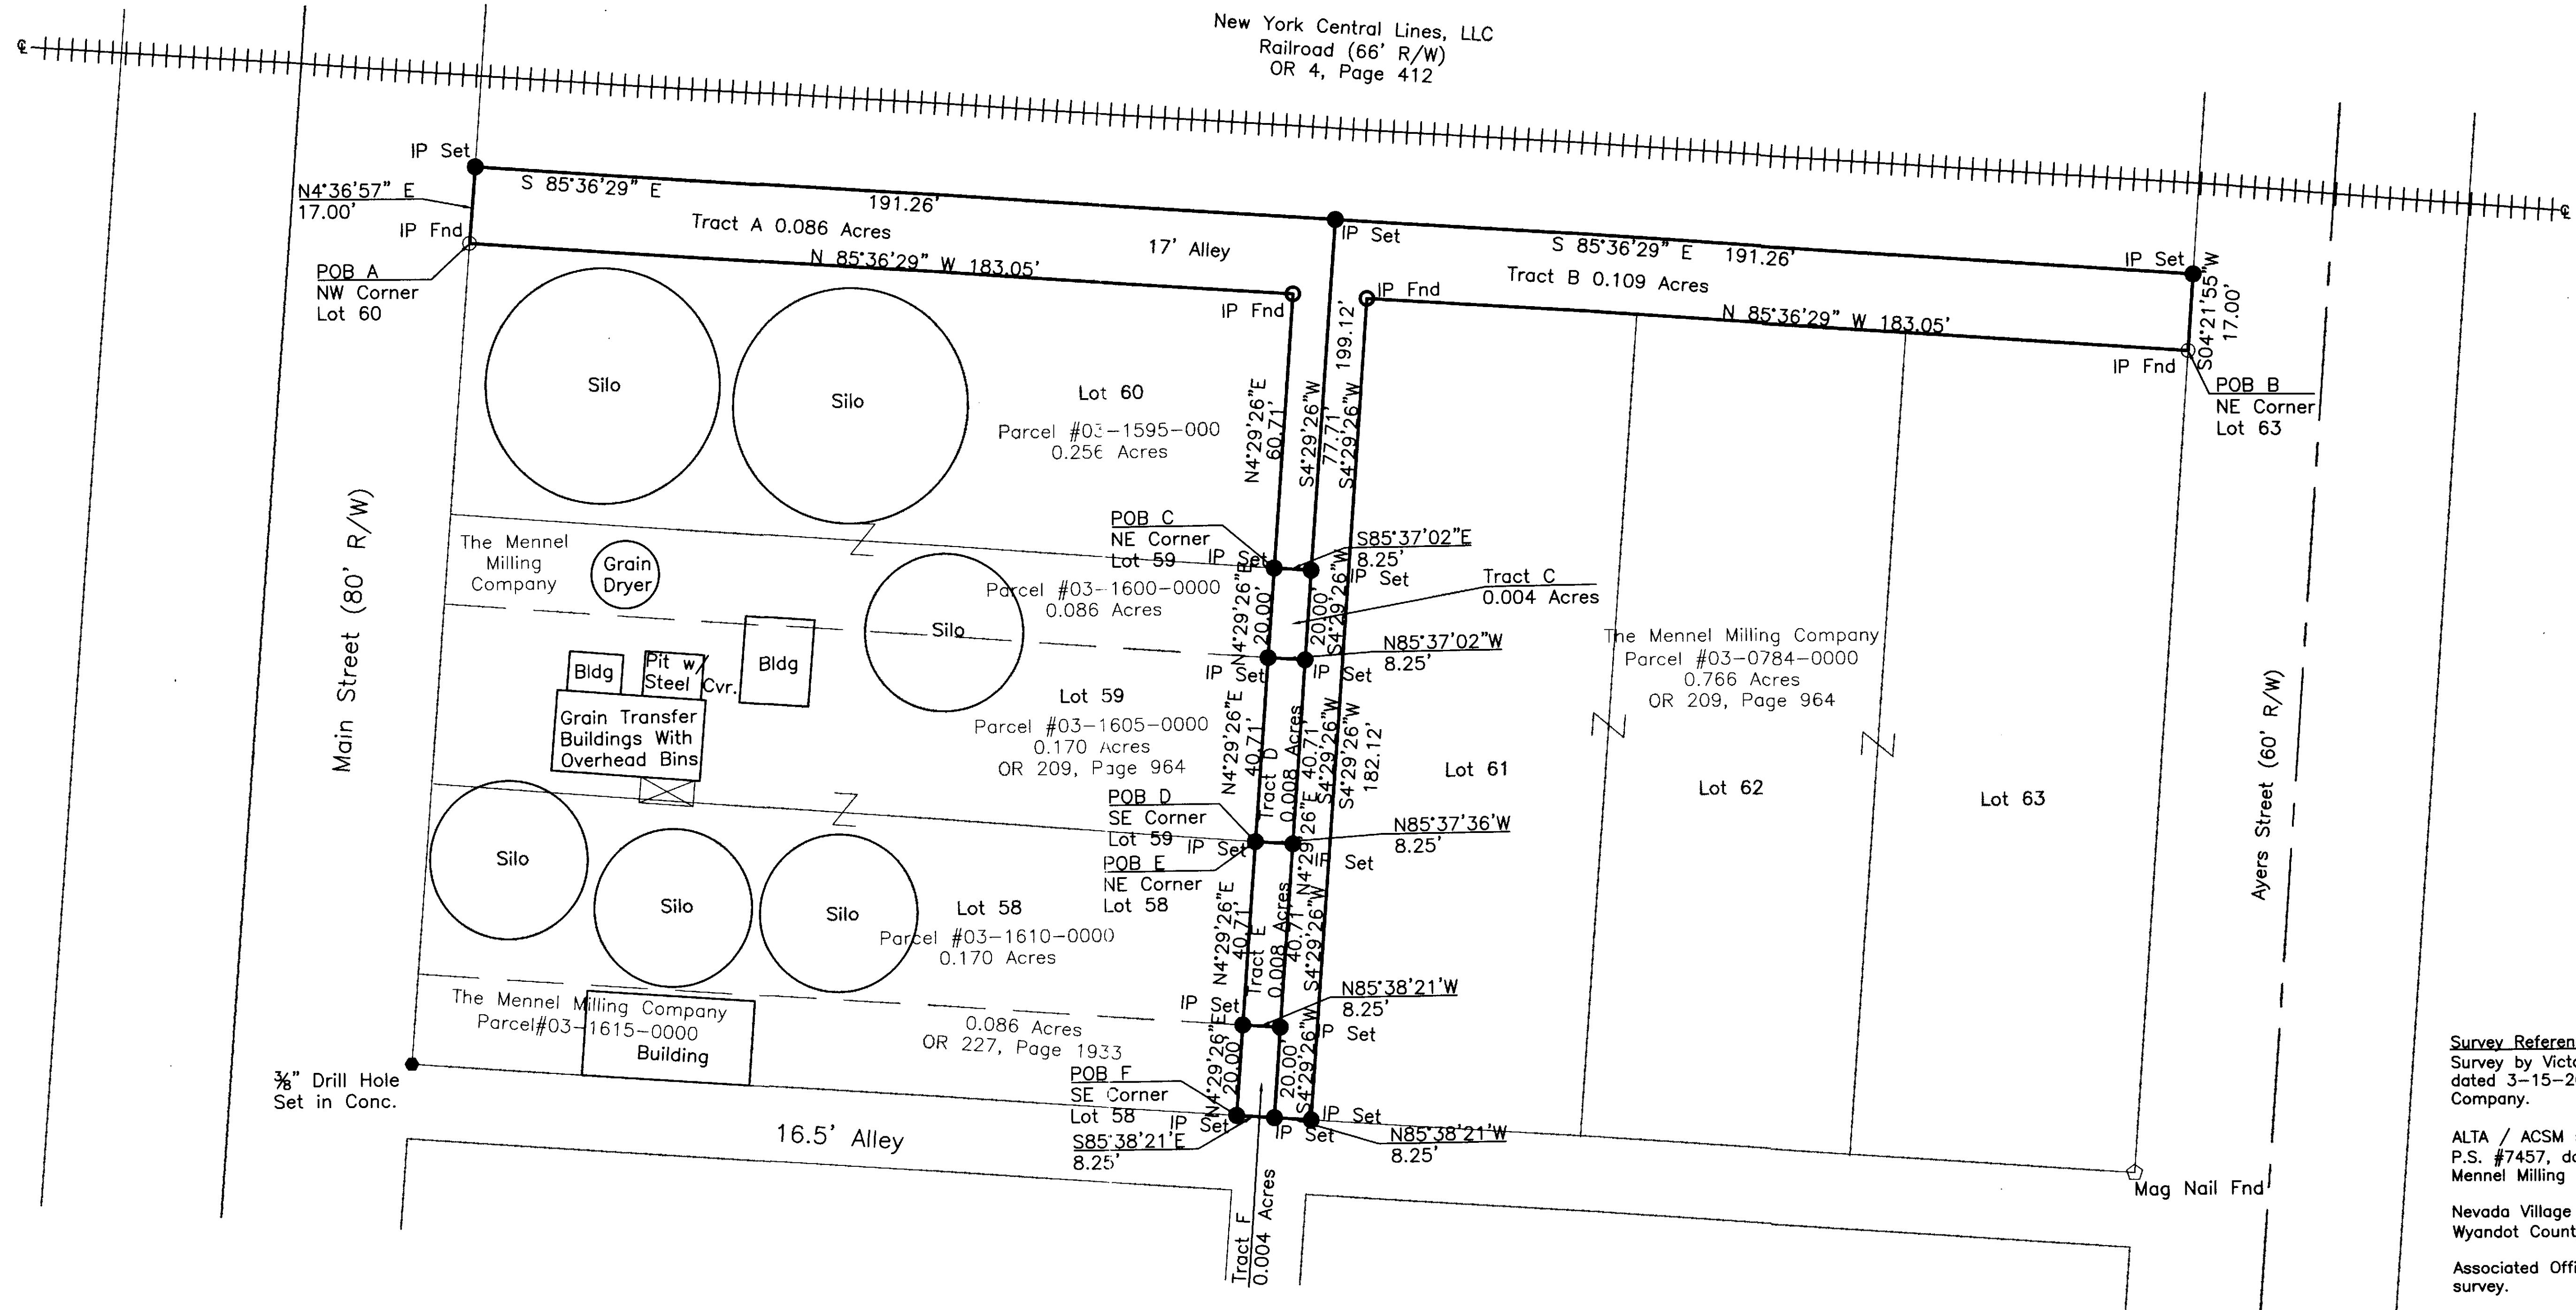

Legend:
(P) = Plat
(M) = Measured
○ = Mag Nail Fd.
● = I.P. Fd.
● = I.P. Set
● = 3/8" Drill Hole Set

Survey References:
Survey by Victor B. Koehler P.S. #7457,
dated 3-15-2011 for The Mennel Milling
Company.


ALTA / ACSM survey by Victor B. Koehler
P.S. #7457, dated 3-25-2011 for The
Mennel Milling Company.

Nevada Village Plat, Plat Cabinet A, Slide 2,
Wyandot County Recorder's Office.

Associated Official Records as shown on
survey.

SURVEY NUMBER: 17-25
VOLUME: D **PAGE:** 575
DATE FILED: 4-28-17
PARCEL #: N/A - VACATING ALLEYS

ALL REGIONAL PLANNING
REQUIREMENTS HAVE BEEN
APPROVED FOR THIS SURVEY
APPLICATION # N/A

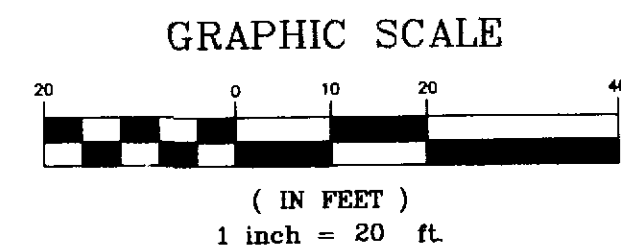

The Bearings On This Plat Are Based
Upon An Assumed Meridian And Are
Used Only For The Purpose Of
Describing Angular Measurements

Date: 4-28-17
NICK E. RICH
PETERMAN ASSOCIATES, INC.
3480 N. MAIN STREET
FINDLAY, OHIO 45840
Dwg By: MWJ