



SNYDER PARK SUBDIVISION OWNERS

LOT 19, PART LOT 20 MARK E. BLAIR, ETUX. OR. 158, PAGE 152
PART LOT 20, LOT 21 B. LOUISE UPDEGRAFF, L.E. DV. 201, PAGE 179
LOT 134 D. A. & H. S. SMILEY, JTS. OR. 42., PAGE 311
LOT 131 M.E. THIEL & M.E. THIEL REV. TRUST OR. 232, PAGE 144
LOT 130 A.S. & L.M. GETZ, JTS. DV. 212, PAGE 811
LOT 127 R. A. & C.J. HALL, JTS. DV. 215, PAGE 604
LOT 126 S. D. & V. L. PUTMAN, JTS. DV. 217, PAGE 497
LOT 120 T. A. STOVER OR. 181, PAGE 076, OR. 199, PAGE 2068
LOT 78 J.J. & J. L. TIELL, JTS. OR. 215, PAGE 539
LOT 77 C. & K. DEAMICIS, JTS. OR. 104, PAGE 527
LOT 76 T. M. & K.M. PHOENIX OR. 226, PAGE 1240
LOT 67 M. R. BARNEY OR. 214, PAGE 2358
LOT 66 C. J. TOWERS OR. 158, PAGE 160

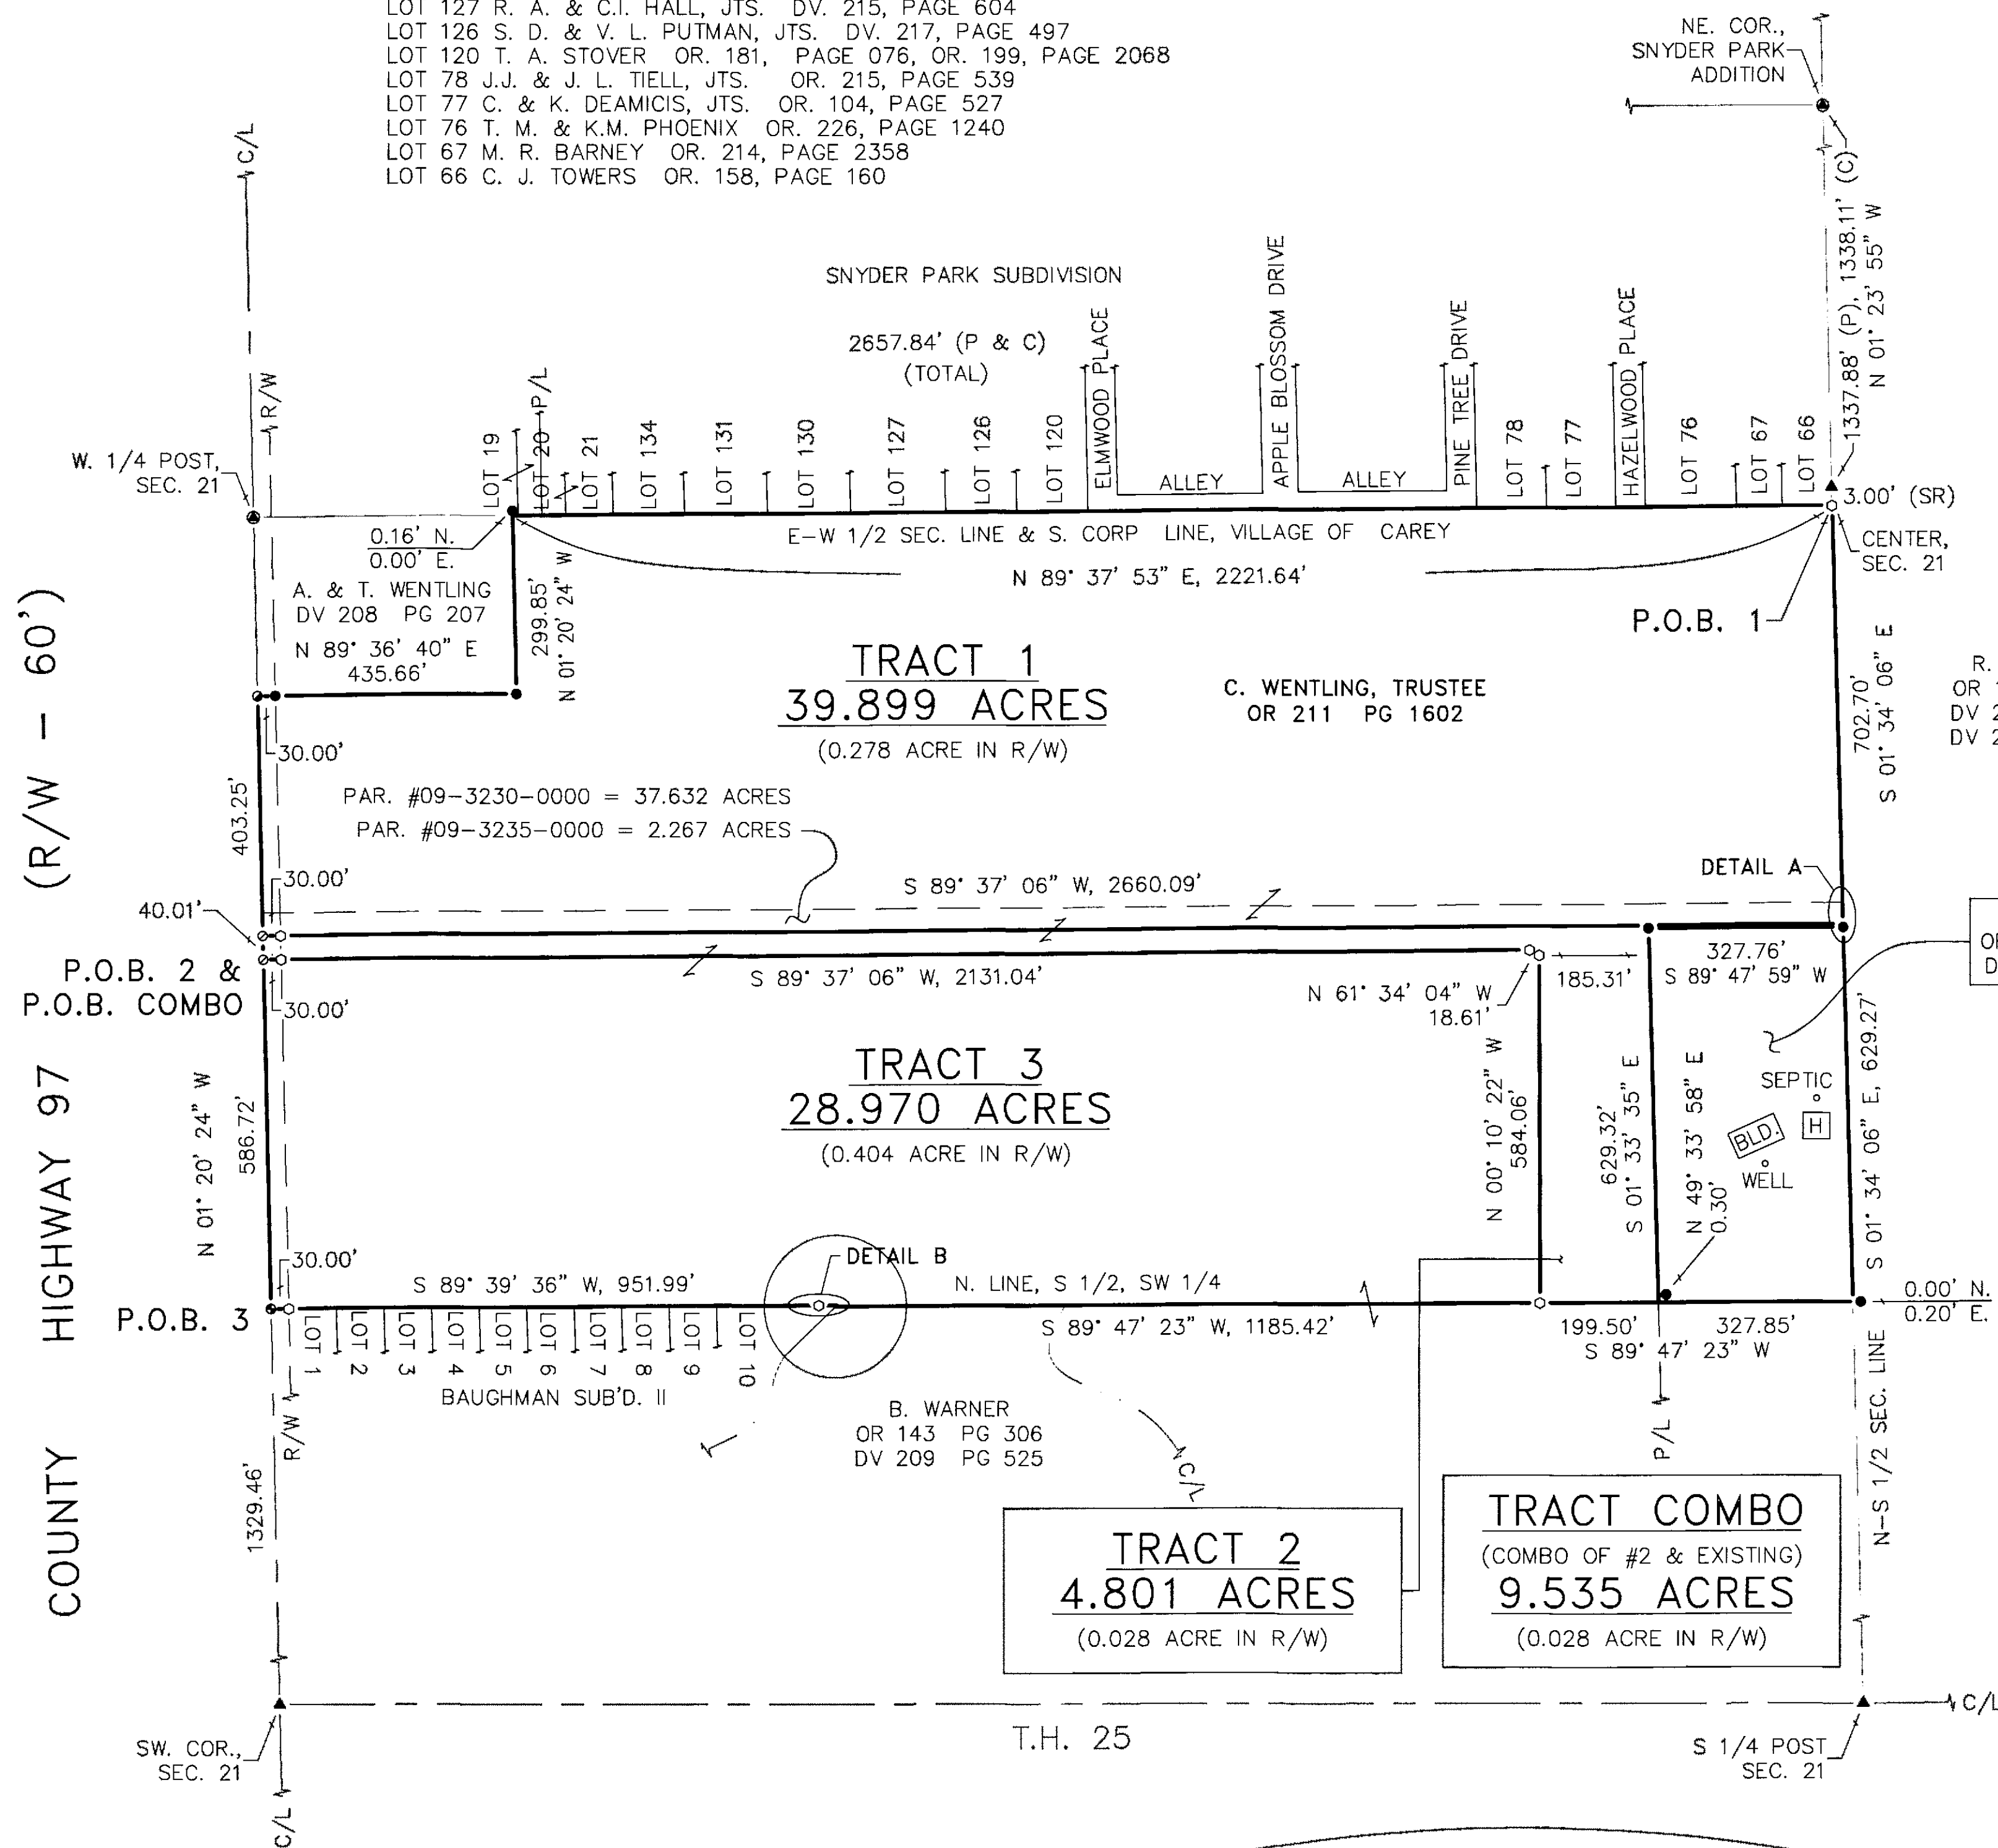

BAUGHMAN SUBDIVISION II OWNERS


LOT 1 ROBERT J. STEVE DV. 195, PAGE 134
LOT 2 KATHRYN R. LASLEY DV. 159 PAGE 251, DV. 168, PAGE 740
LOT 3 ROBERT G. PAYNE OR. 144, PAGE 586
LOT 4 DENNIS L. SCHADE OR. 193, PAGE 1434
LOT 5 DONALD E. & MARIAN L. COLE DV. 189, PAGE 966
LOT 6 JENNIFER L. LORTZ OR. 226, PAGE 405
LOT 7 BLAKE J. SEIFERT OR. 237, PAGE 2613
LOT 8 S. D. KITZLER & C. S. PHILLIPS JTS OR. 231, PAGE 2535
LOT 9 RONALD J. COLLET DV. 197, PAGE 208
LOT 10 KATE O'RIELY OR. 191, PAGE 1392

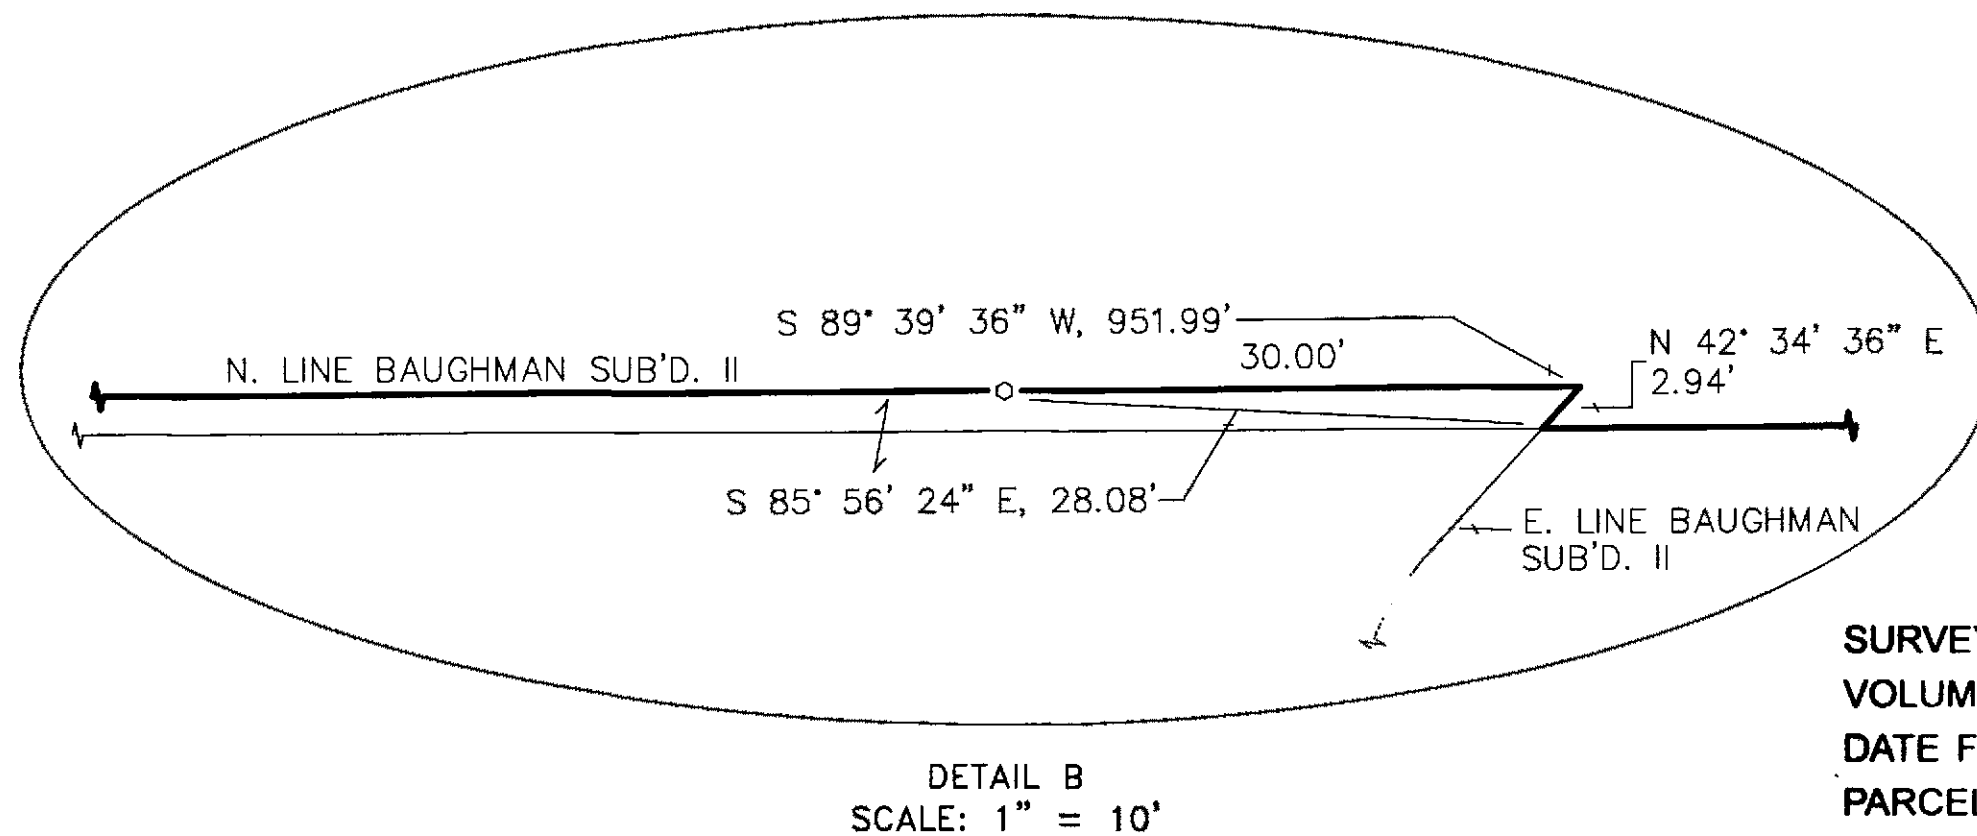

- NOTE: — TRACT 2 IS NOT A STAND ALONE BUILDING PARCEL.
- TRACT 2 MUST TRANSFER TO AN ADJOINER.
- TRACT 2 COMPLETELY ENCOMPASSES EASEMENT FOR PAR. #09-3235-0100.

ALL REGIONAL PLANNING REQUIREMENTS HAVE BEEN APPROVED FOR THIS SURVEY APPLICATION # 17-35

SURVEY NUMBER: 17-35
VOLUME: D PAGE: 578
DATE FILED: 6-9-17
PARCEL #: 09-3230-0000 09-3235-0000
09-3235-0100

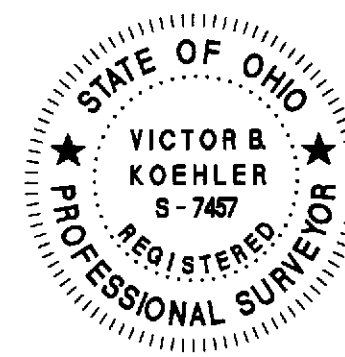

NOTE: THIS SURVEY DOES NOT INCLUDE A TITLE SEARCH. EASEMENTS OR OTHER ENCUMBRANCES ON OR OVER THE LAND ARE NOT SHOWN ON THIS SURVEY. ANY BUILDINGS OR OTHER STRUCTURES NOT TO SCALE. I HEREBY DECLARE THAT I HAVE SURVEYED THE ABOVE DESCRIBED PROPERTY DURING MAY, 2017. THIS SURVEY IS SUBJECT TO ALL LEGAL HIGHWAYS, EASEMENTS, RESTRICTIONS, LEASES OF RECORD AND OF RECORDS IN RESPECTIVE UTILITY OFFICES. THE BEARINGS REFERRED TO HEREON ARE BASED ON AN ASSUMED MERIDIAN AND ARE ONLY FOR THE PURPOSE OF ANGULAR MEASUREMENT.

VICTOR B. KOEHLER, P.S. NO. 7457 DATE 06-08-2017

REFERENCES:

- DEED VOLUMES AND PAGES AS SHOWN.
- SURVEY VOLUME 4, PAGE 465.
- SURVEY VOLUME 8, PAGE 238.
- SURVEY VOLUME C, PAGE 411.
- SURVEY VOLUME D, PAGE 198.
- CABINET A, SLIDE 408 — 409, RECORDER'S OFFICE.
- CABINET A, SLIDE 410 — 412, RECORDER'S OFFICE.
- CABINET A, SLIDE 421, RECORDER'S OFFICE.
- CABINET A, SLIDE 457 & 475, RECORDER'S OFFICE.
- CABINET A, SLIDE 531 — 532, RECORDER'S OFFICE.
- CABINET A, SLIDE 649, RECORDER'S OFFICE.
- WYANDOT COUNTY CORNERSTONE RECORDS.
- WYANDOT COUNTY ROAD RECORDS.
- ORIGINAL U.S. GOVERNMENT FIELD NOTES.

LEGEND:

SET FOUND	DESCRIPTION
⊙	MONUMENT
⊙	RAILROAD SPIKE
⊙	NAIL
⊙	IRON PIPE (1/2" UNLESS NOTED)
⊙	DRILL HOLE
⊙	5/8" IRON ROD WITH PERSONALIZED CAP
⊙	IRON ROD
⊙	5/8" (UNLESS NOTED)
▲	STONE
⊙	MONUMENT BOX
⊙	CONCRETE MONUMENT
⊙	GPS DISK
⊙	DEED
⊙	PLAT
⊙	MEASURED
⊙	CALCULATED
⊙	DIAMETER
⊙	SURVEY RECORD
⊙	HOUSE
⊙	GARAGE
⊙	BARN
⊙	SHED
⊙	FENCE
⊙	CENTERLINE
⊙	RIGHT-OF-WAY
⊙	PROPERTY LINE
⊙	POST

SURVEY FOR: CORINNE WENTLING ESTATE

LOCATED IN PART OF THE SOUTHWEST QUARTER OF SECTION 21, T-1-S, R-13-E, CRAWFORD TOWNSHIP, WYANDOT COUNTY, OHIO.

DRAWN:	CHECKED:	REVISIONS:
FRS	VBK	
05-26-17	05-31-17	
1	1	
17055-S		

KOEHLER SURVEYING, INC.

P. O. BOX 28 UPPER SANDUSKY, OHIO 43351 419-294-5388