


SURVEY NUMBER: 17-40
VOLUME: D PAGE: 579
DATE FILED: 07-18-17
PARCEL #: 36-1440-0000

ALL REGIONAL PLANNING
REQUIREMENTS HAVE BEEN
APPROVED FOR THIS SURVEY
APPLICATION # N/A
ADJOINER ONLY

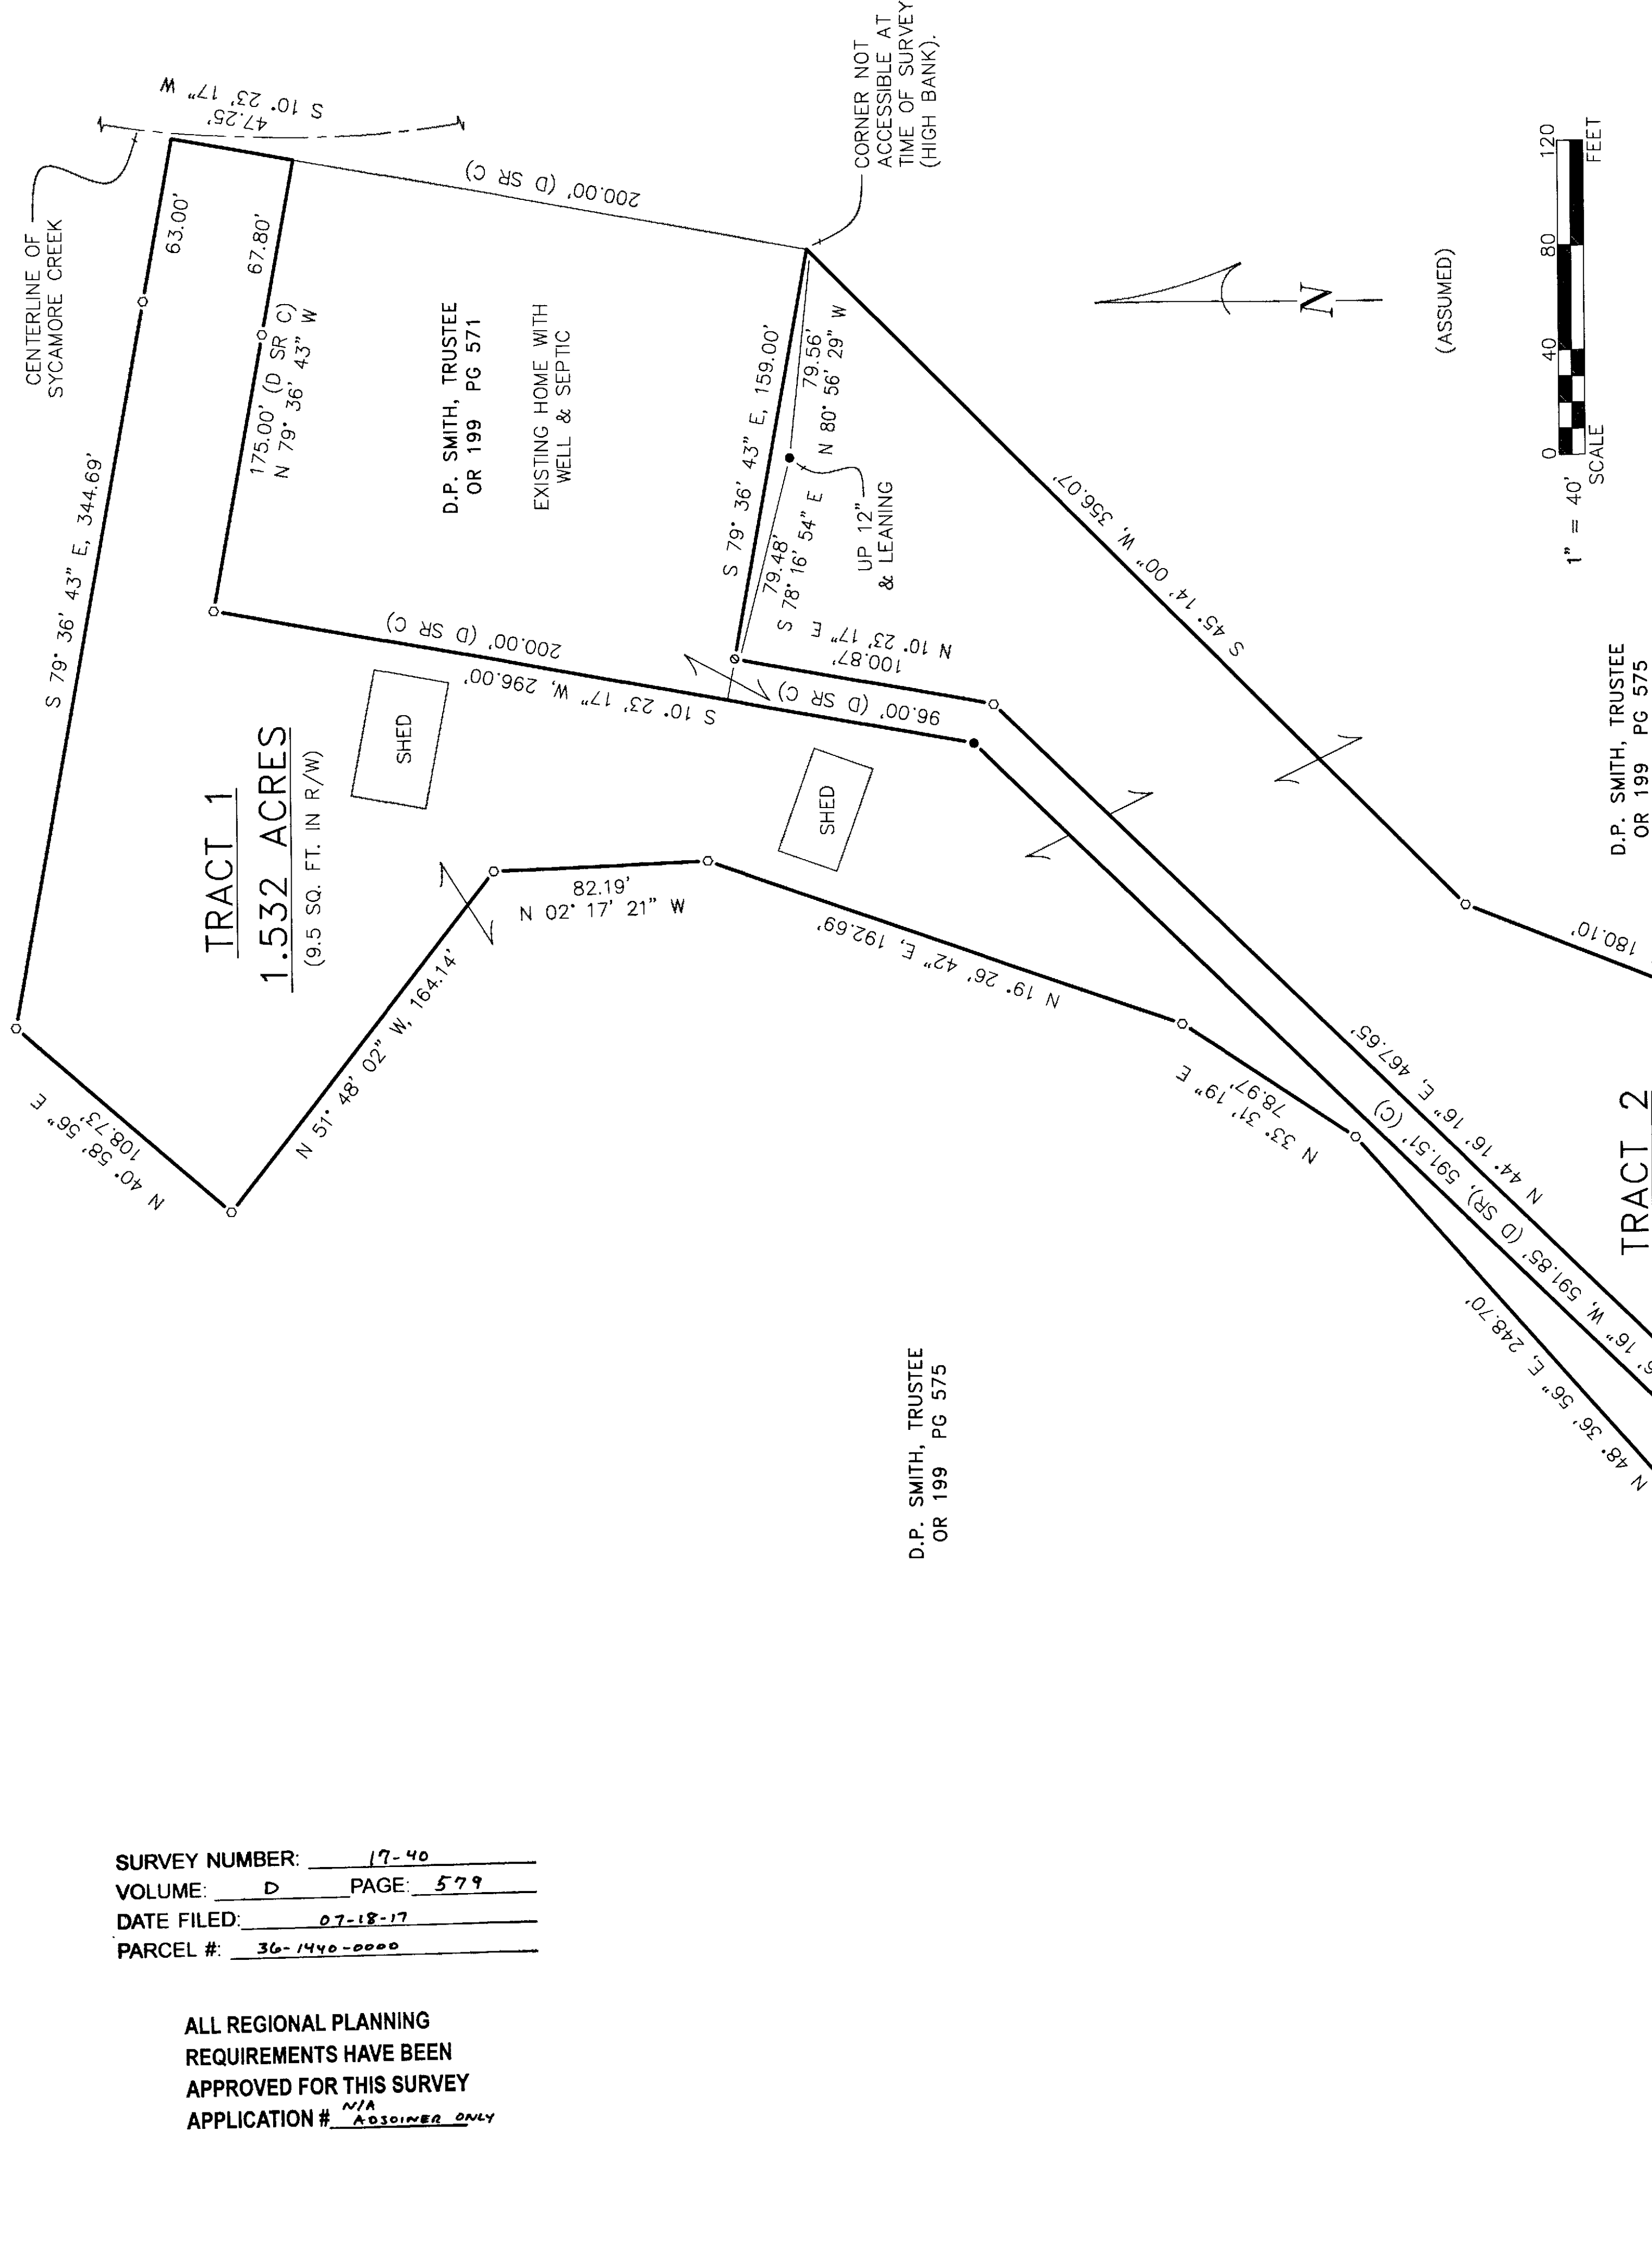

REFERENCES:

- DEED VOLUMES AND PAGES AS SHOWN.
- SURVEY VOLUME 5, PAGE 92.
- SURVEY VOLUME C, PAGE 1464.
- WYANDOT COUNTY CORNERSTONE RECORDS.
- WYANDOT COUNTY ROAD RECORDS.
- ORIGINAL U.S. GOVERNMENT FIELD NOTES.

LEGEND:

SET FOUND	DESCRIPTION
⊕	MONUMENT
⊕	RAILROAD SPIKE
⊕	NAIL
⊕	IRON PIPE
⊕	(1/2" UNLESS NOTED)
⊕	DRILL HOLE
⊕	5/8" IRON ROD WITH
⊕	PERSONALIZED CAP
⊕	IRON ROD
⊕	(5/8" UNLESS NOTED)
⊕	STONE
⊕	MONUMENT BOX
⊕	CONCRETE MONUMENT
⊕	GPS DISK
⊕	DEED
⊕	PLAT
⊕	MEASURED
⊕	CALCULATED
⊕	DIAMETER
⊕	SURVEY RECORD
⊕	HOUSE
⊕	GARAGE
⊕	BARN
⊕	SHED
⊕	FENCE
⊕	CENTERLINE
⊕	RIGHT-OF-WAY
⊕	P/L
⊕	POST

NOTE: THIS SURVEY DOES NOT INCLUDE A TITLE SEARCH. EASEMENTS OR OTHER ENCUMBRANCES NOT SHOWN ON THIS SURVEY. ANY BUILDINGS OR OTHER STRUCTURES NOT TO SCALE. I HEREBY DECLARE THAT I HAVE SURVEYED THE ABOVE DESCRIBED PROPERTY DURING JULY, 2017. THIS SURVEY IS SUBJECT TO ALL LEGAL HIGHWAYS, EASEMENTS, RESTRICTIONS, LEASES OF RECORD AND OF RECORDS IN RESPECTIVE UTILITY OFFICES. THE BEARINGS REFERRED TO HEREON ARE BASED ON AN ASSUMED MERIDIAN AND ARE ONLY FOR THE PURPOSE OF ANGULAR MEASUREMENT.



VICTOR B. KOEHLER, P.S. NO. 7457 07-14-2017 DATE

SURVEY FOR: DR. D.P. SMITH

LOCATED IN PART OF THE SOUTHEAST QUARTER OF SECTION 21,
T-1-S, R-15-E, SYCAMORE TOWNSHIP,
WYANDOT COUNTY, OHIO.

DRAWN BY	CHECKED BY	REVISION
FRS	VBK	07-06-17
1	1	

17074-S

KOEHLER SURVEYING, INC.

P.O. BOX 28
UPPER SANDUSKY, OHIO 43351
419-294-5388