


Survey For
Vaughn Industries, LLC
Part Of The NW⁴, Section 20, T1S, R13E,
Village Of Carey, Wyandot County, Ohio

LEGEND


- I.P. Found
- I.P. Set
- Mag Nail Found
- Mag Nail Set
- ▣ Monument Box Found

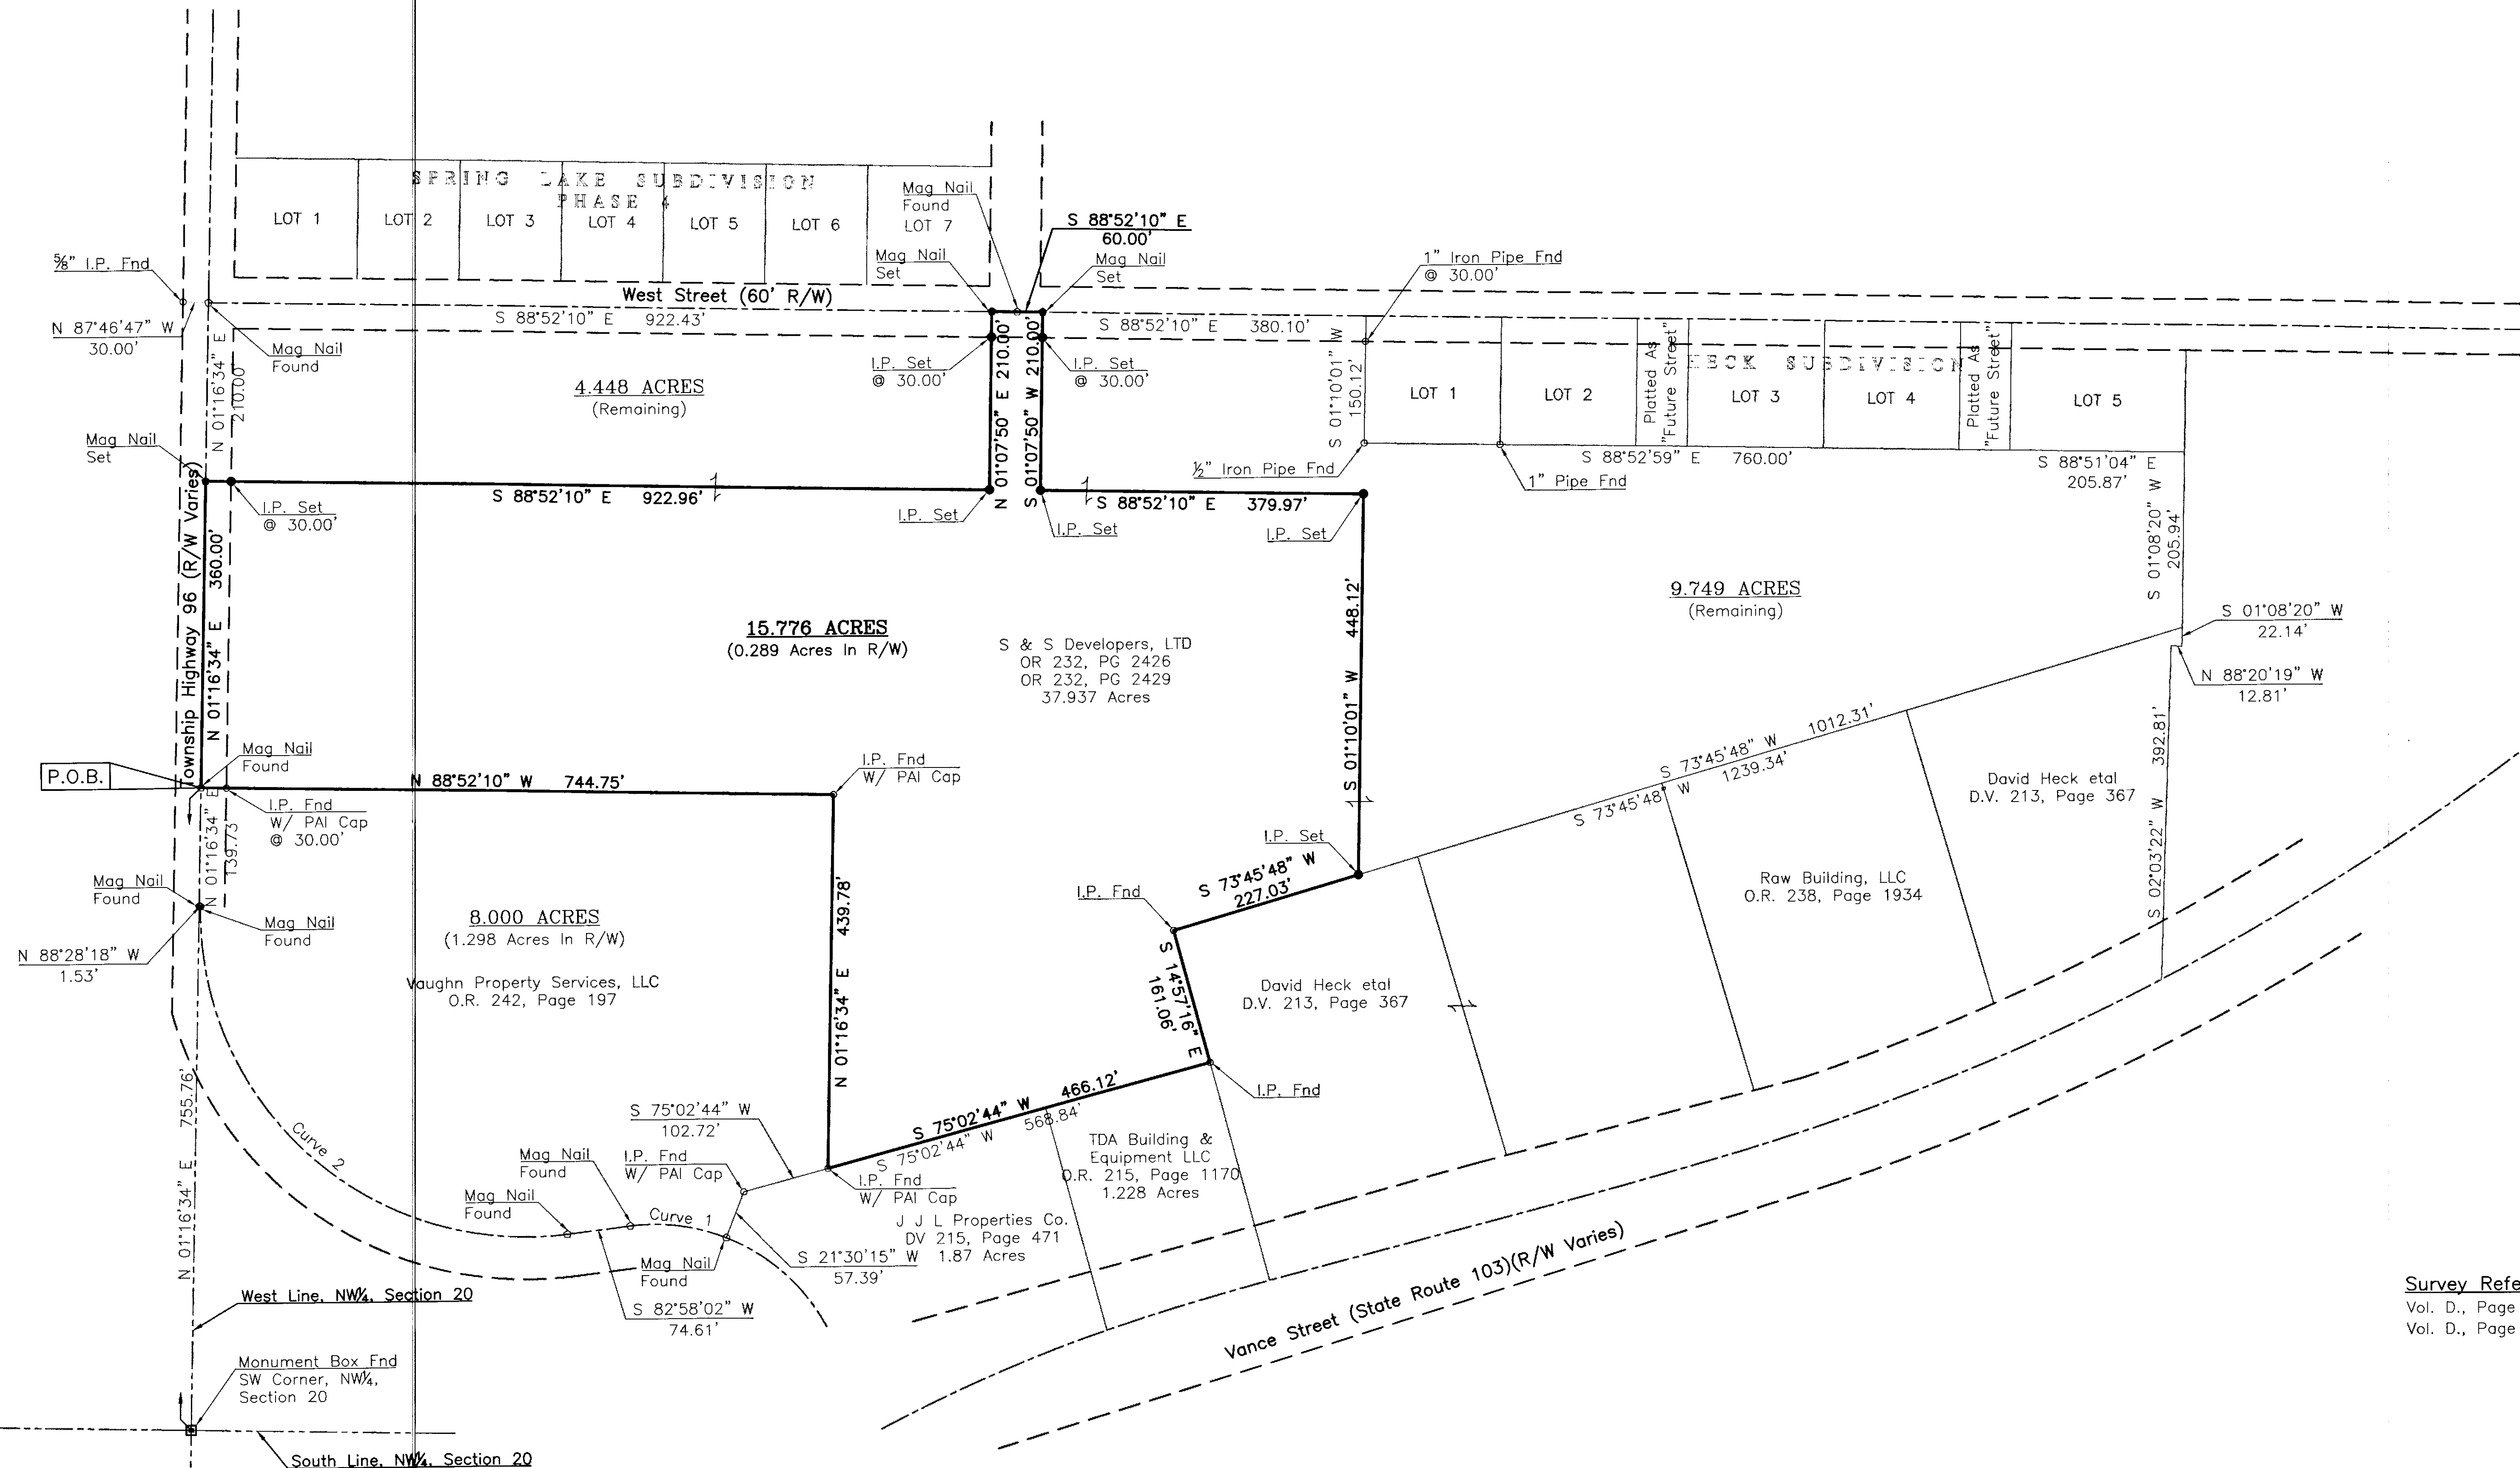

Survey Reference
Vol. D., Page 551
Vol. D., Page 567

SURVEY NUMBER: 17-64
VOLUME: D PAGE: 585
DATE FILED: 11-13-17
PARCEL #: 10-2526-0500

ALL REGIONAL PLANNING
REQUIREMENTS HAVE BEEN
APPROVED FOR THIS SURVEY
APPLICATION # N/A Village of Carey

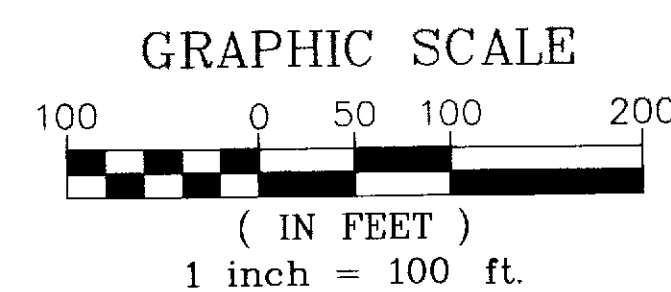

The Bearings On This Plat Are Based
Upon An Assumed Meridian And Are
Used Only For The Purpose Of
Describing Angular Measurements

Date: 11/9/17

NICK E. NIGH, P.S.#7384
PETERMAN ASSOCIATES, INC.
3480 N. MAIN STREET
FINDLAY, OHIO 45840
Dwg By: SM

Project No. 17-0285