


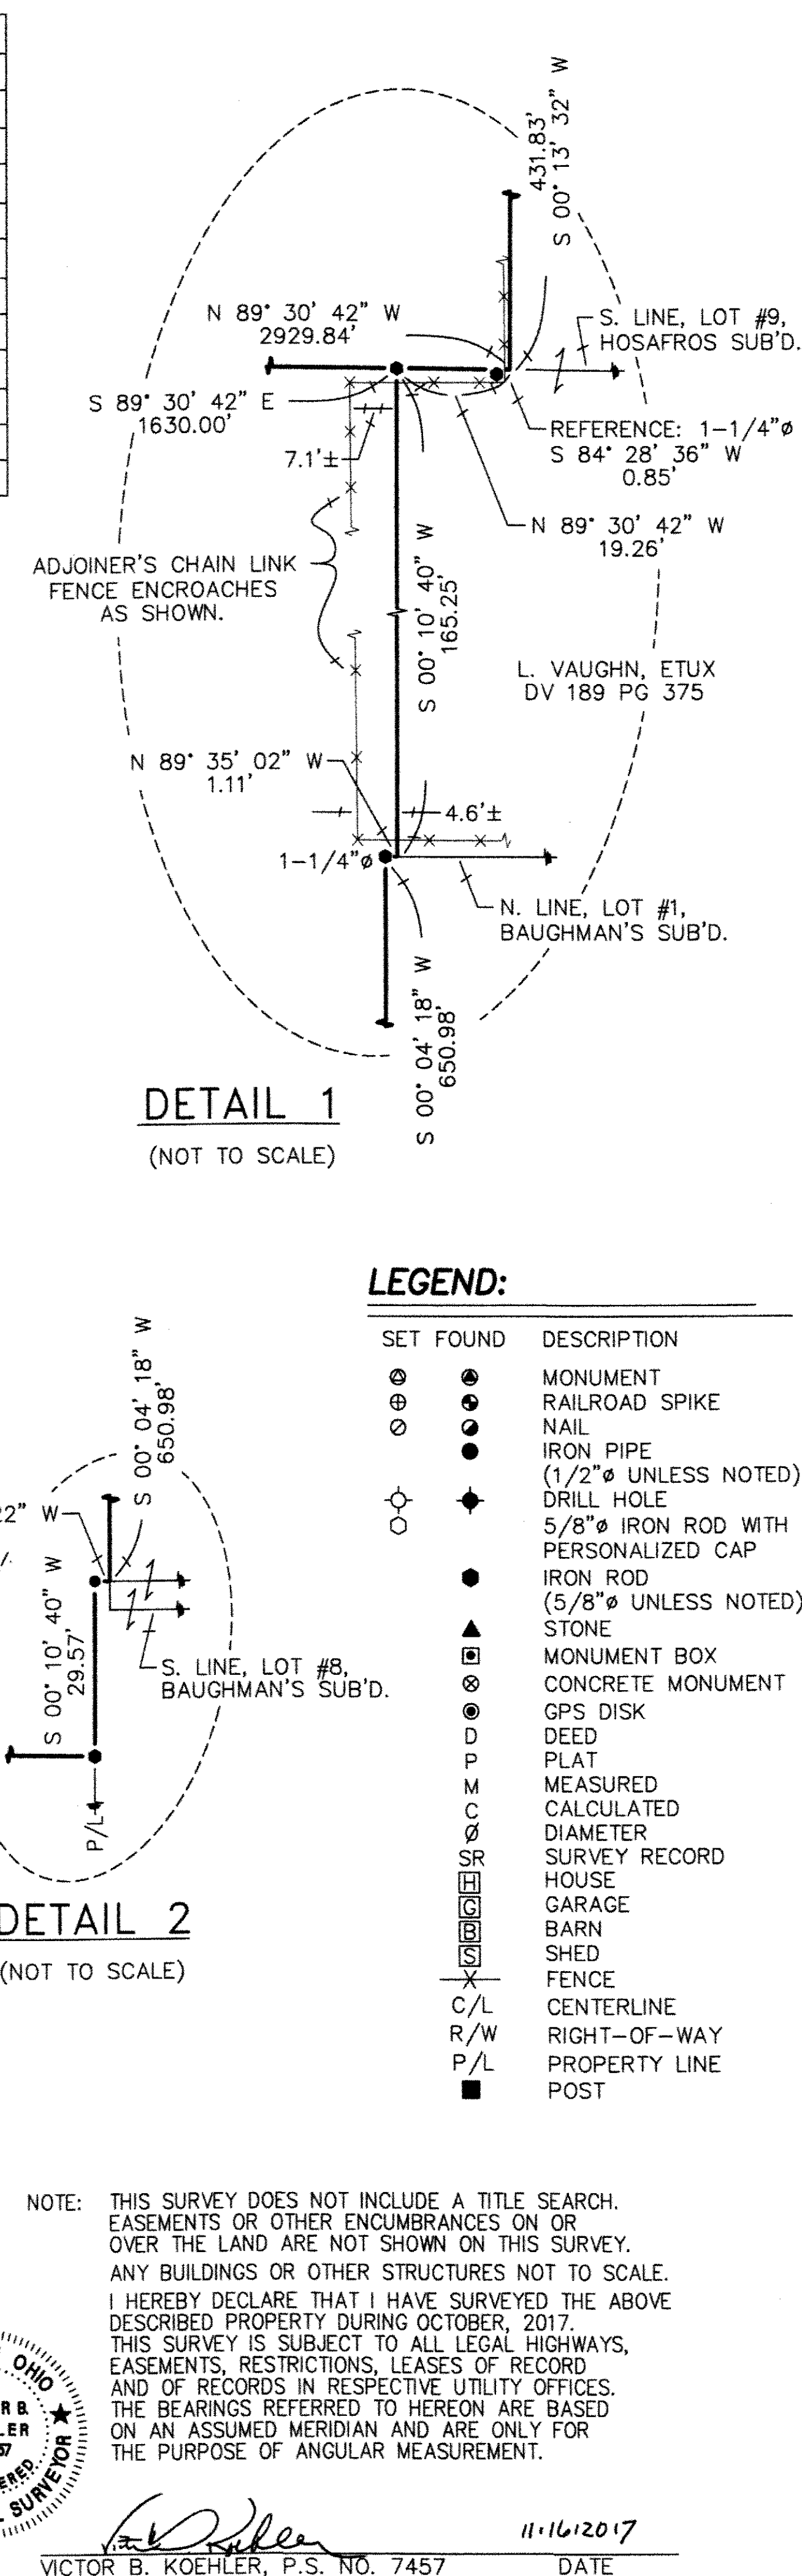

|         |       |                        |                          |            |
|---------|-------|------------------------|--------------------------|------------|
| 17080-S | 1 / 1 | DRAWN: MSW<br>10-30-17 | CHECKED: VBK<br>10-31-17 | REVISIONS: |
|---------|-------|------------------------|--------------------------|------------|

**SURVEY FOR: C. WENTLING TRUST**

LOCATED IN PART OF THE NORTHEAST, SOUTHEAST, SOUTHWEST & NORTHWEST QUARTERS OF SECTION 20, T-1-S, R-13-E, CRAWFORD TOWNSHIP & IN THE VILLAGE OF CAREY, WYANDOT COUNTY, OHIO.

**K O E H L E R S U R V E Y I N G , I N C .**

P. O. BOX 28  
 UPPER SANDUSKY, OHIO 43351  
 419-294-5388