

LEGEND

- Iron Pin Set
- Iron Pin Found
- ★ Mag Nail Set
- ☆ Mag Nail Found
- Mon. Set
- Mon. Found
- RR Spike Found


Parcel No. 31-0475-0000-00
ROBERT P. & DAVID FRUTH
Vol. 176, Page 1018

Survey For Pratt Farm

Being A Part Of The SW $\frac{1}{4}$, Section 13,
& SE $\frac{1}{4}$, Section 14, T1S, R12E,
Ridge Township, Wyandot County, Ohio

Mag Nail Found
NE Corner, SW $\frac{1}{4}$,
Section 13

Survey Reference:
ODOT State Route 15, Section HAN-15-26.68, WYA-15-0.00
Limited Access Right-of-Way Plans. Dated 06-29-1962
Wyandot County Stone Records

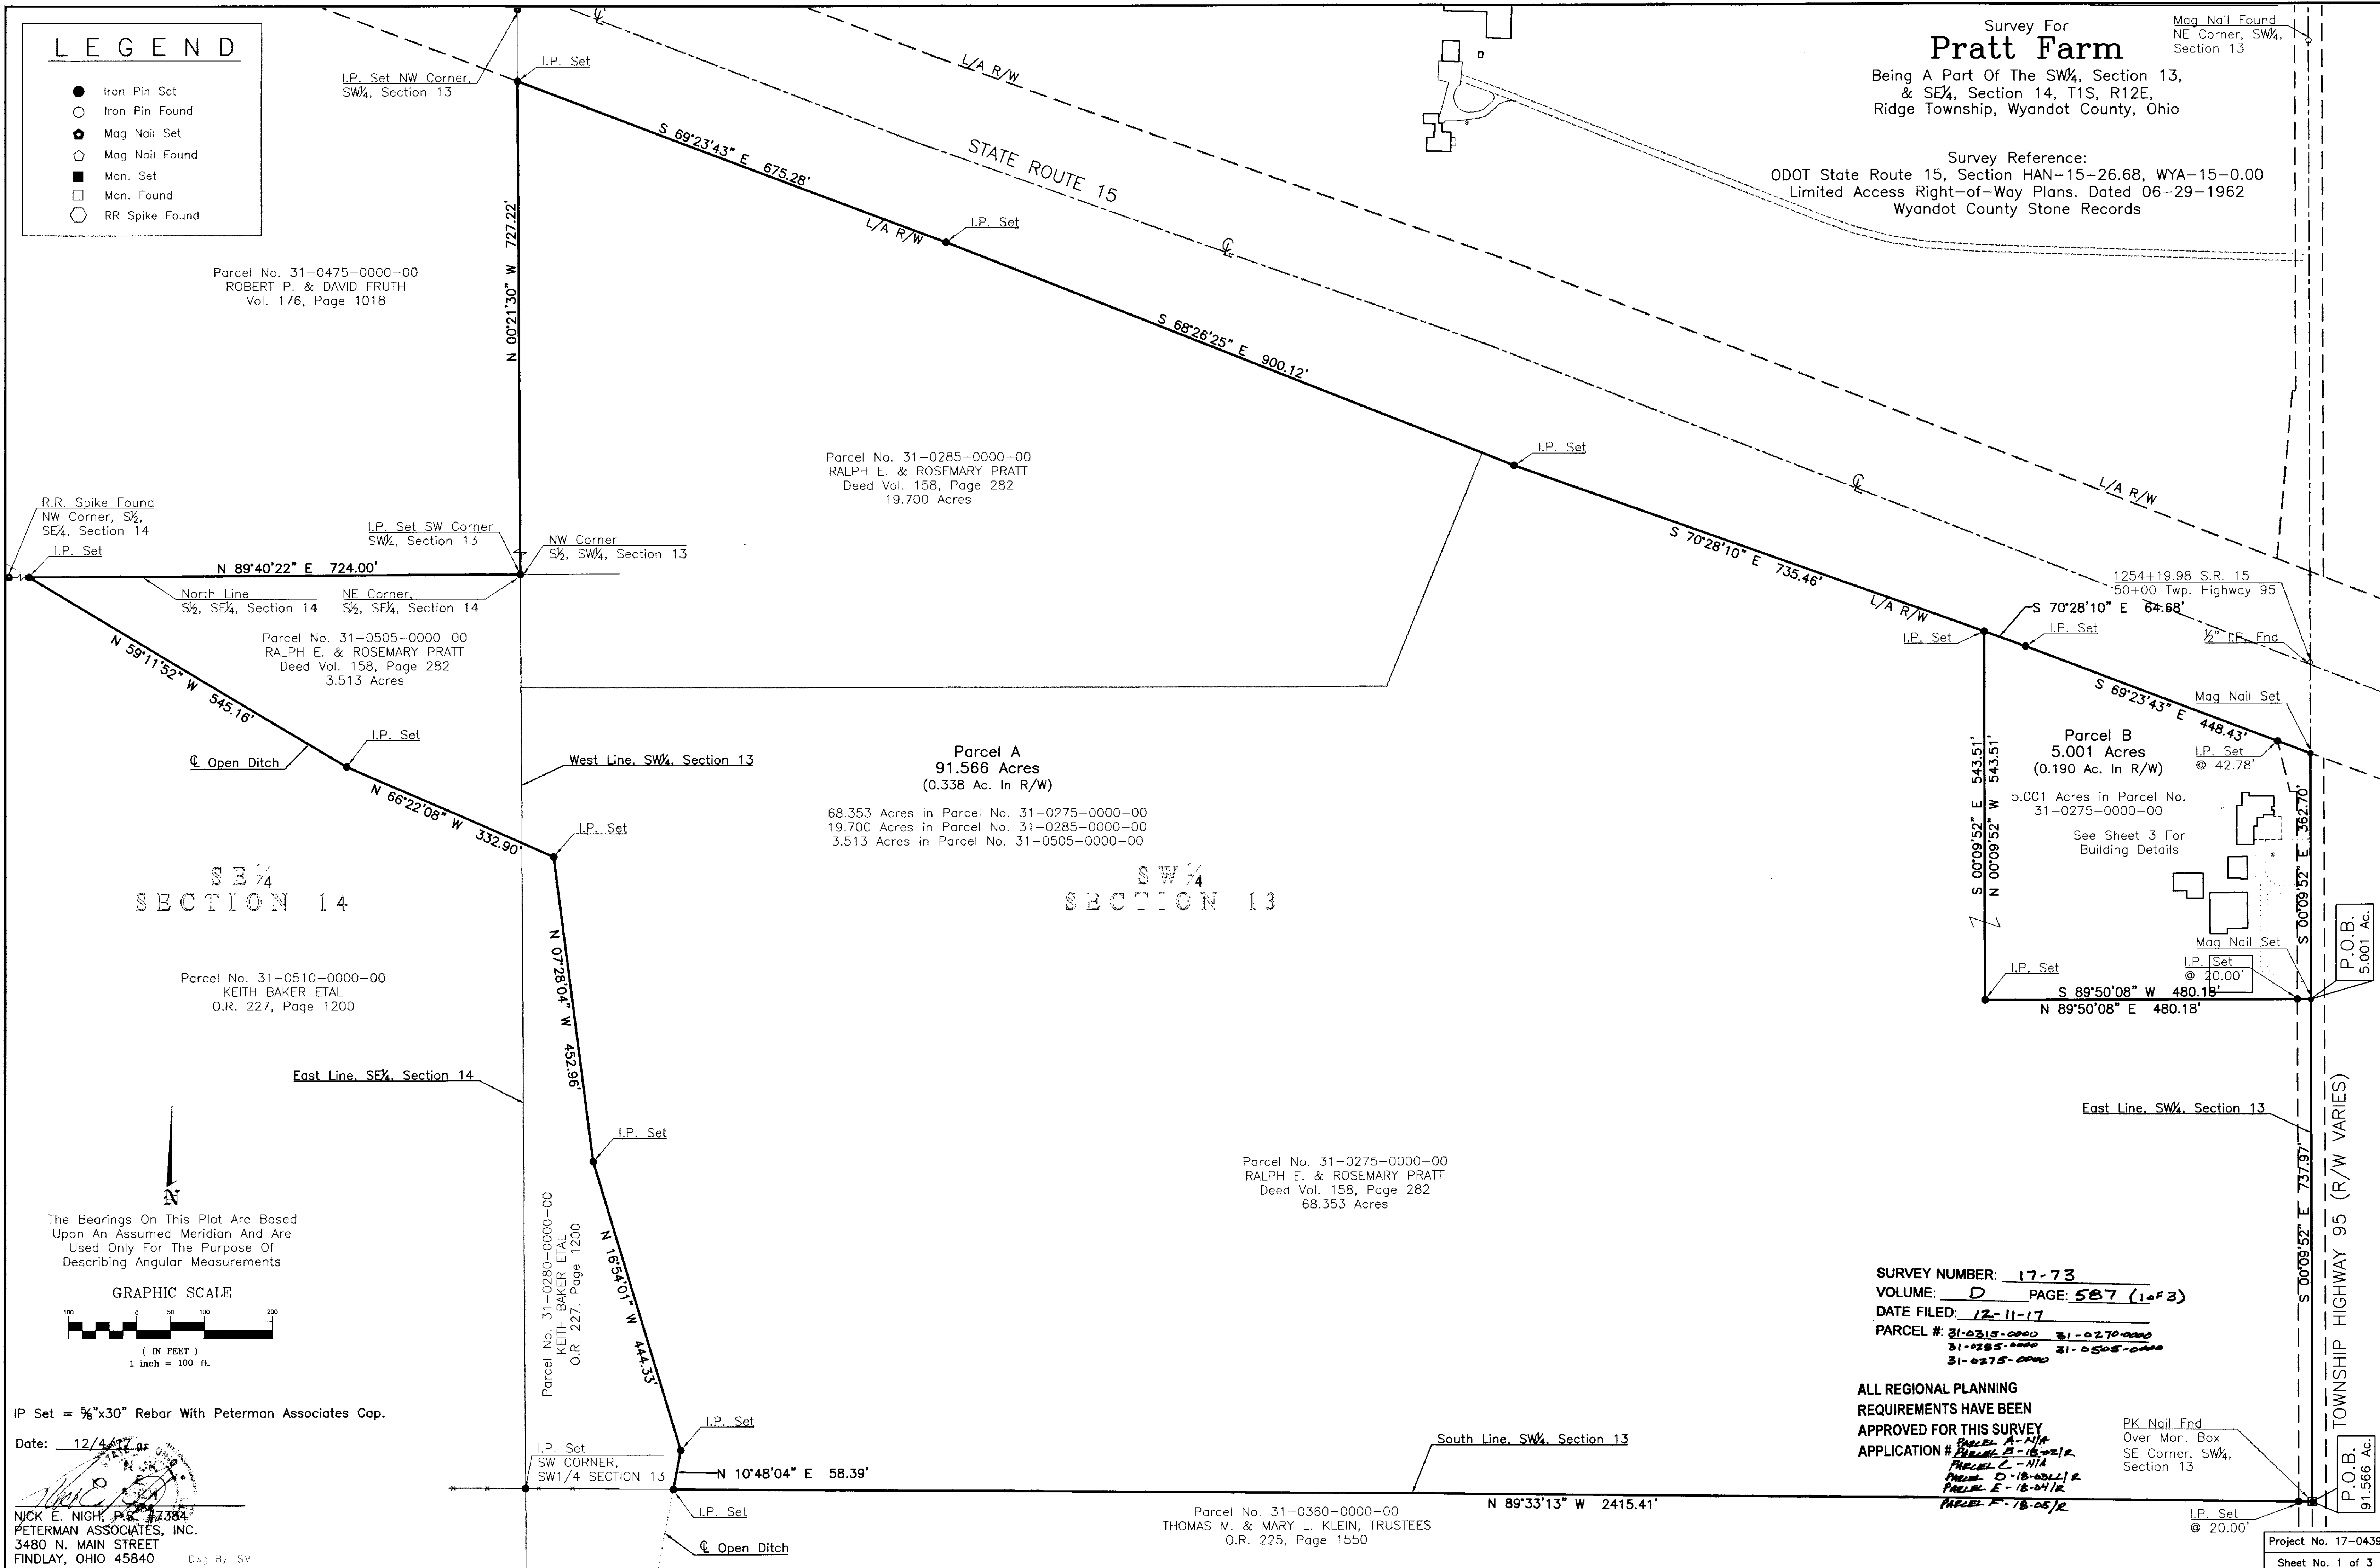


Survey For
Pratt Farm
Being A Part Of The NW¼ & SW¼, Section 13,
T1S, R12E,
Ridge Township, Wyandot County, Ohio

Survey Reference:
ODOT State Route 15, Section HAN-15-26.68, WYA-15-0.00
Limited Access Right-of-Way Plans, Dated 06-29-1962
Survey for Thomas Walter, Dated 11-10-1993, Survey Record Volume 9, Page 107
Survey for Ralph Pratt, Dated 12-28-1998, Survey Record Volume B, Page 81

LEGEND

- Iron Pin Set
- Iron Pin Found
- ◆ Mag Nail Set
- ◇ Mag Nail Found
- Mon. Set
- Mon. Found
- ⬡ RR Spike Found

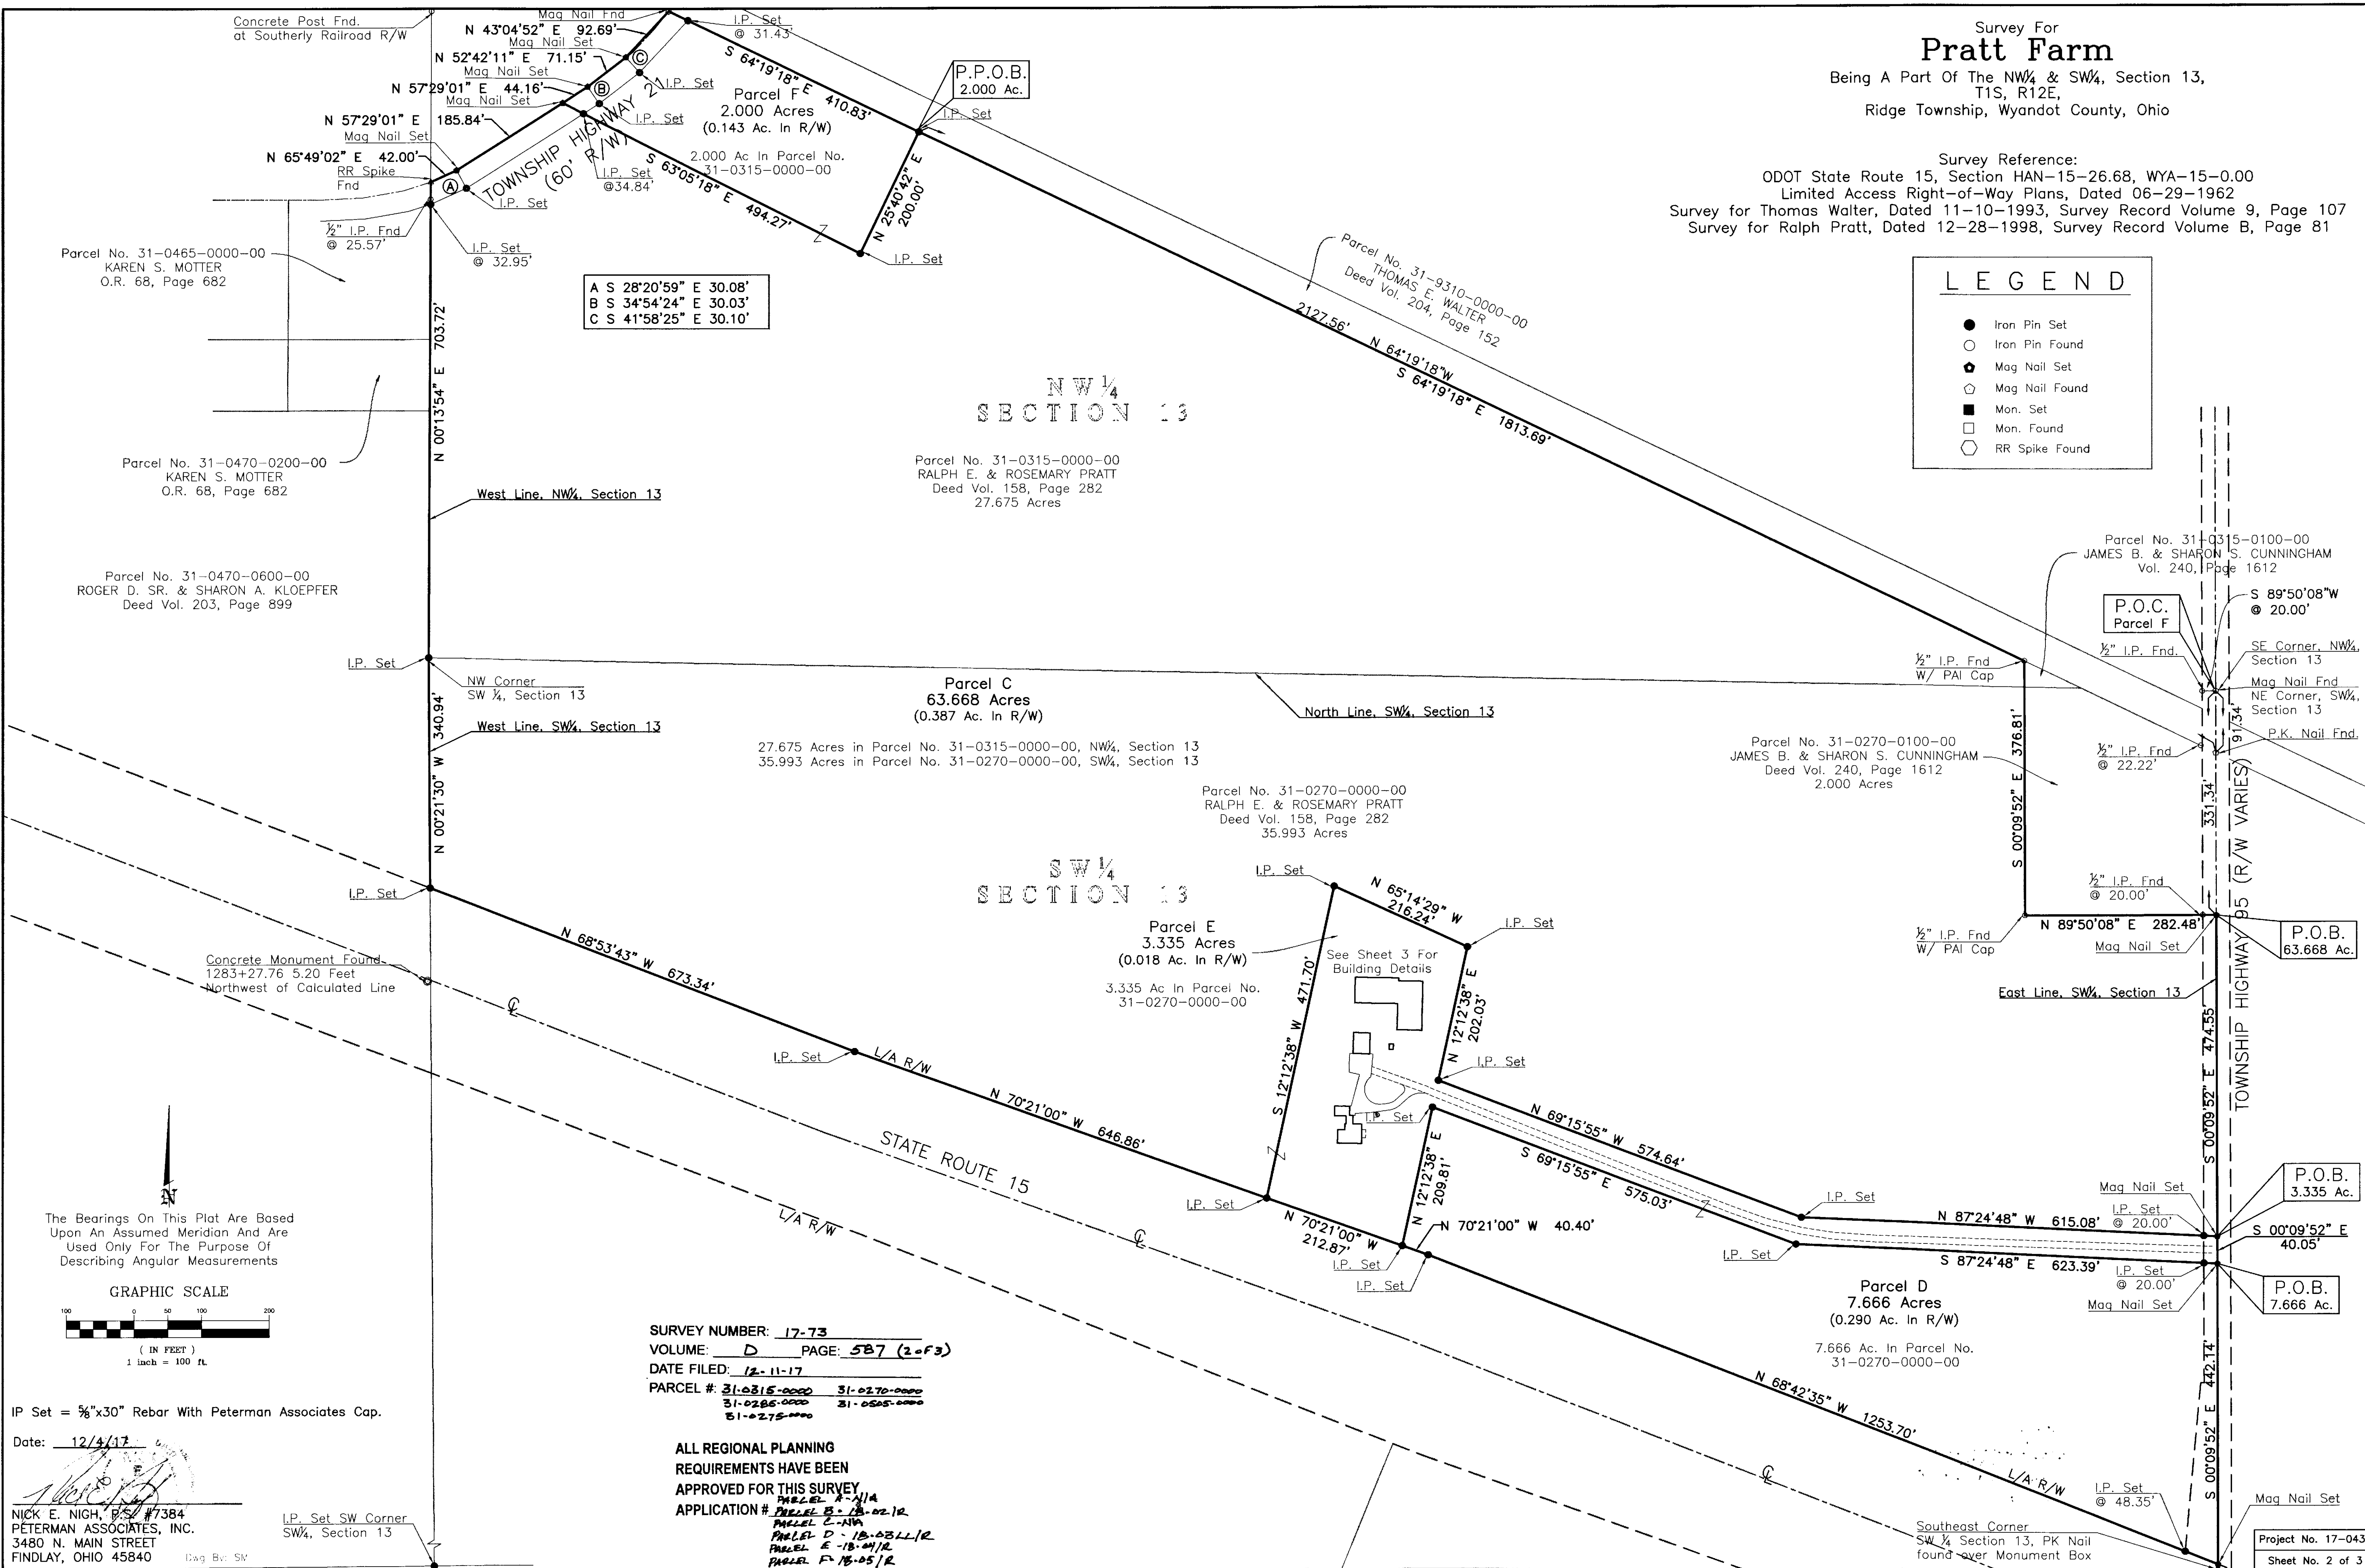

SURVEY NUMBER: 17-73
VOLUME: D PAGE: 587 (2 of 3)
DATE FILED: 12-11-17
PARCEL #: 31-0315-0000-00 31-0270-0000-00
31-0285-0000 31-0505-0000
31-0275-0000

ALL REGIONAL PLANNING
REQUIREMENTS HAVE BEEN
APPROVED FOR THIS SURVEY
APPLICATION # PARCEL A - 12-02-12
PARCEL B - 12-02-12
PARCEL C - 12-02-12
PARCEL D - 12-03-12
PARCEL E - 12-04-12
PARCEL F - 12-05-12

IP Set = ½"x30" Rebar With Peterman Associates Cap.

Date: 12/4/17


NICK E. NIGH, P.S. #7384
PETERMAN ASSOCIATES, INC.
3480 N. MAIN STREET
FINDLAY, OHIO 45840

I.P. Set SW Corner
SW¼, Section 13

Southeast Corner
SW¼ Section 13, PK Nail
found over Monument Box

Project No. 17-0439
Sheet No. 2 of 3


Survey For
Pratt Farm
Building Detail Plat
Being A Part Of The & SW¹/₄, Section 13,
T1S, R12E,
Ridge Township, Wyandot County, Ohio

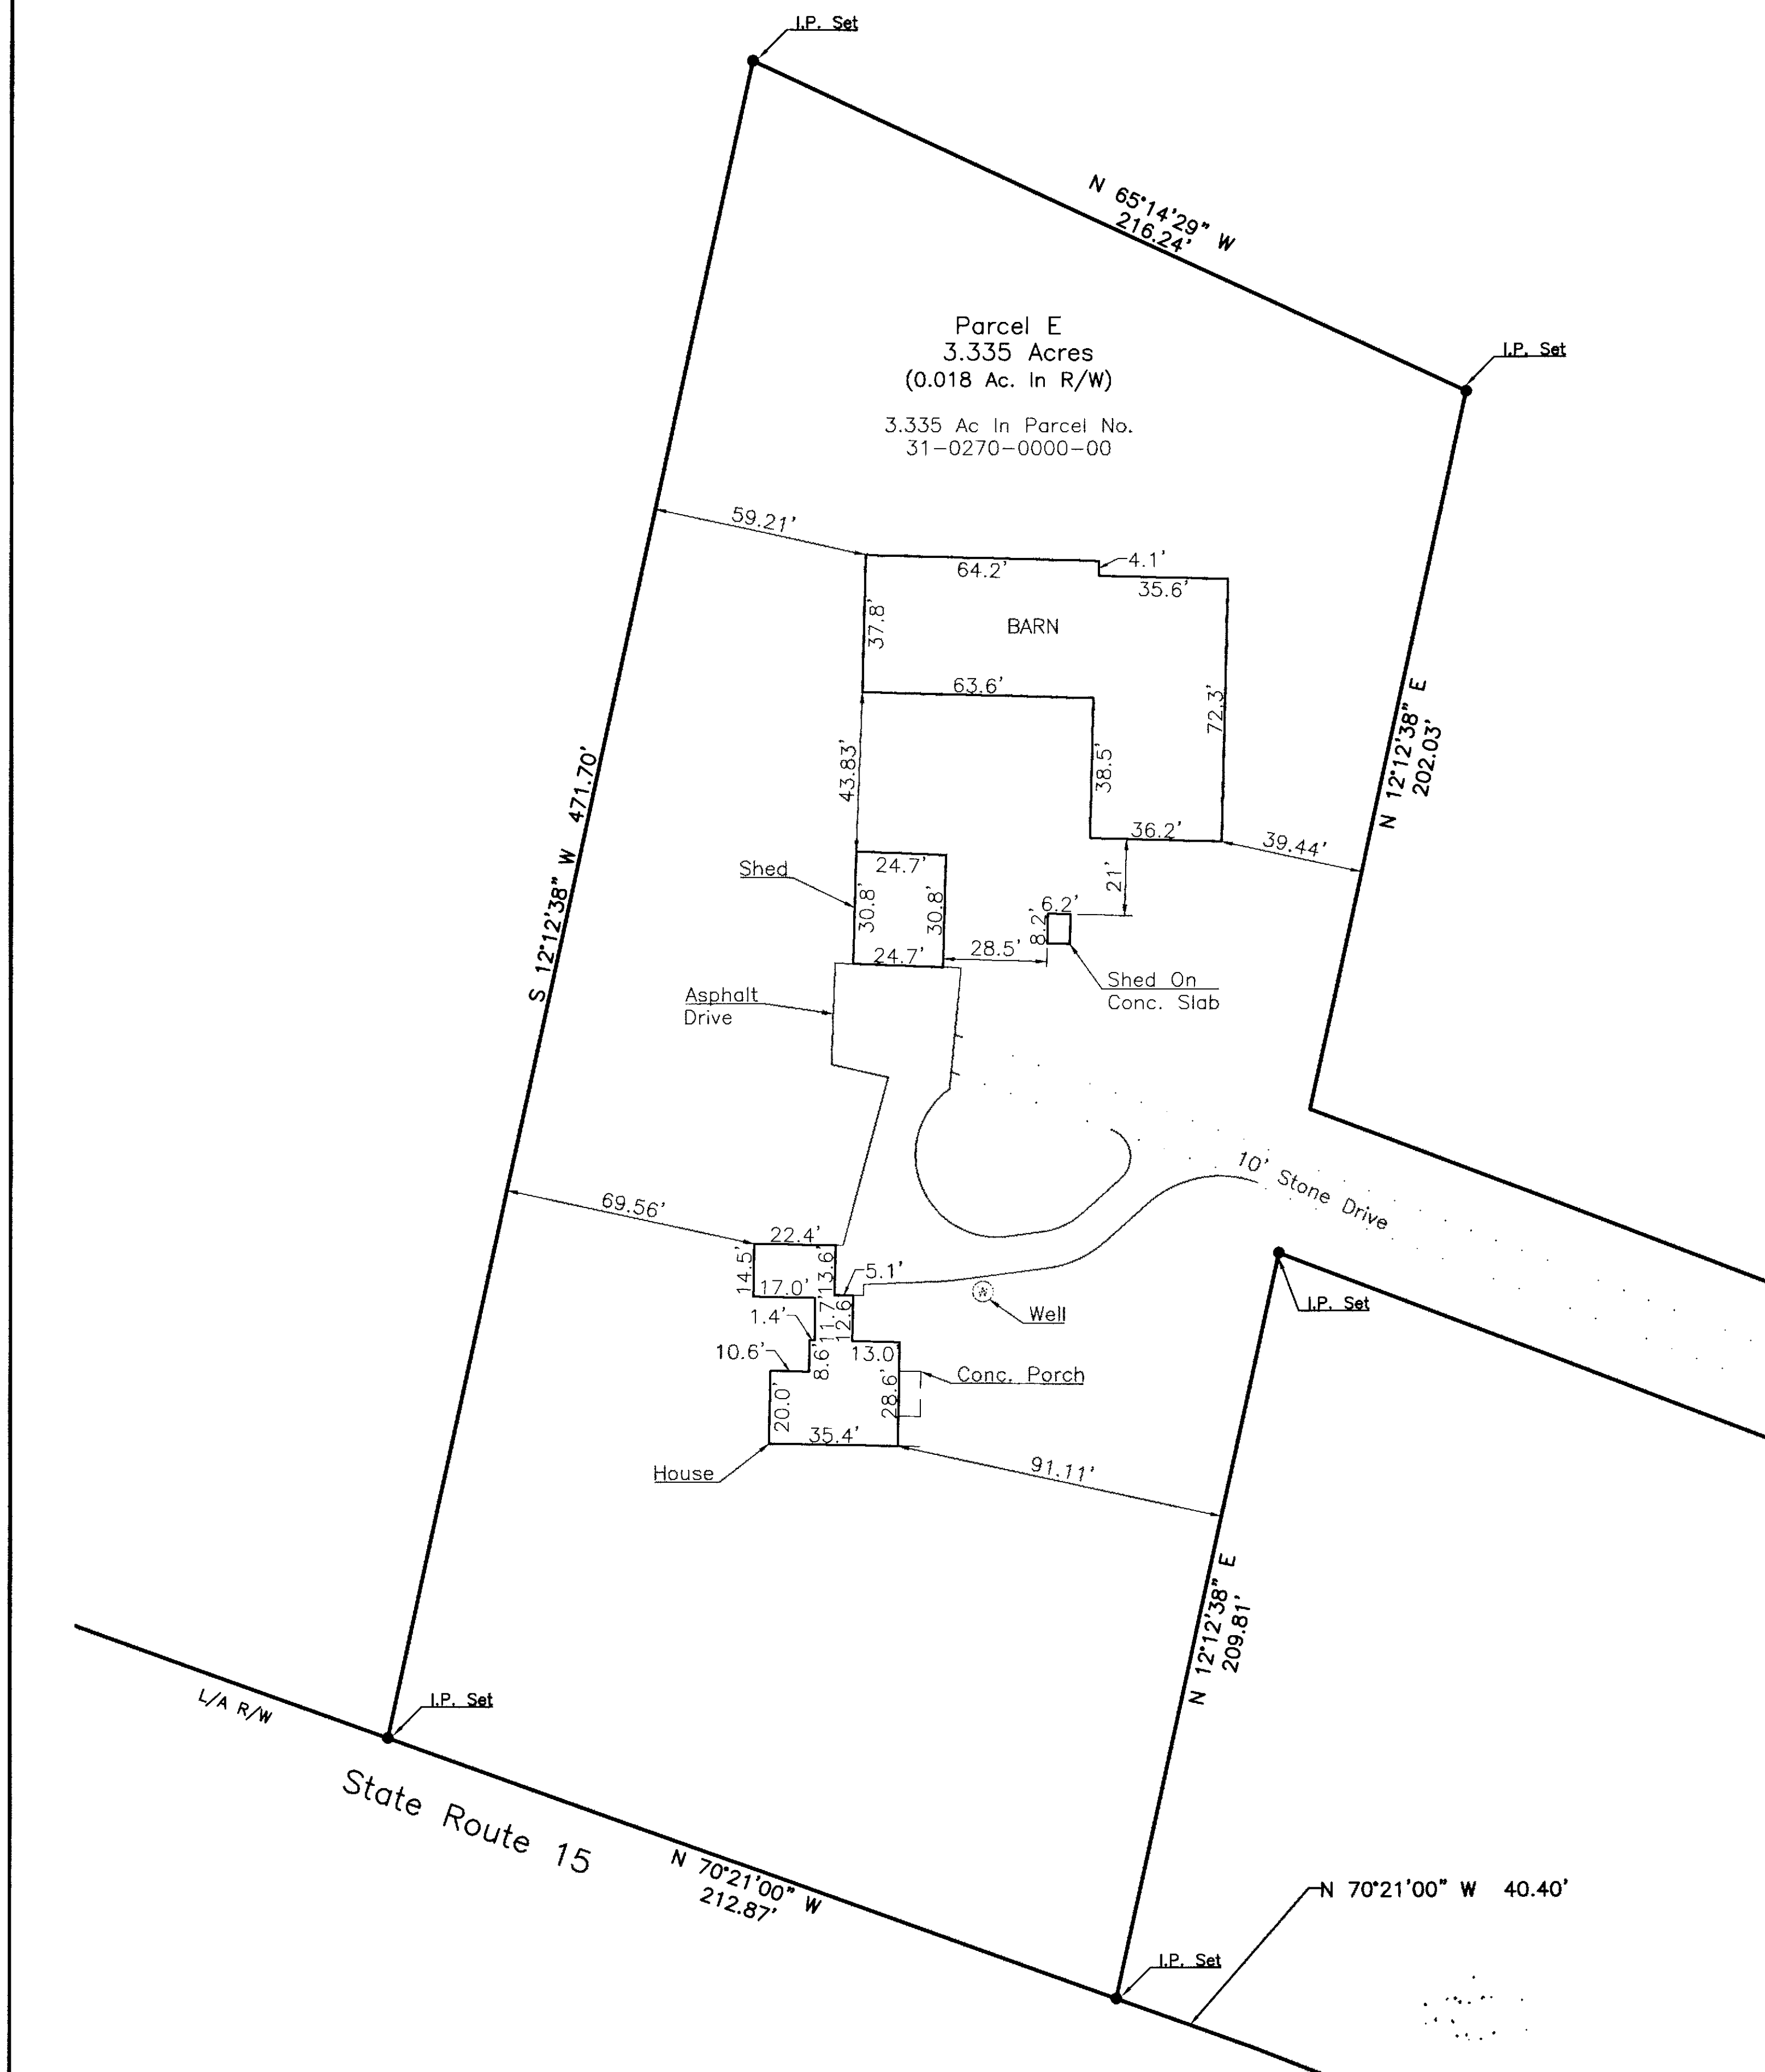


IP Set = $\frac{5}{8}$ "x30" Rebar With Peterman Associates Cap.

Date: 11/29/17

Nick E. Nigh
NICK E. NIGH, P.S. #7384
PETERMAN ASSOCIATES, INC.
3480 N. MAIN STREET
FINDLAY, OHIO 45840
Dwg. By: SM

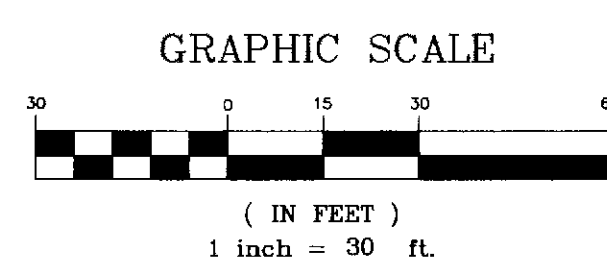

The Bearings On This Plat Are Based
Upon An Assumed Meridian And Are
Used Only For The Purpose Of
Describing Angular Measurements

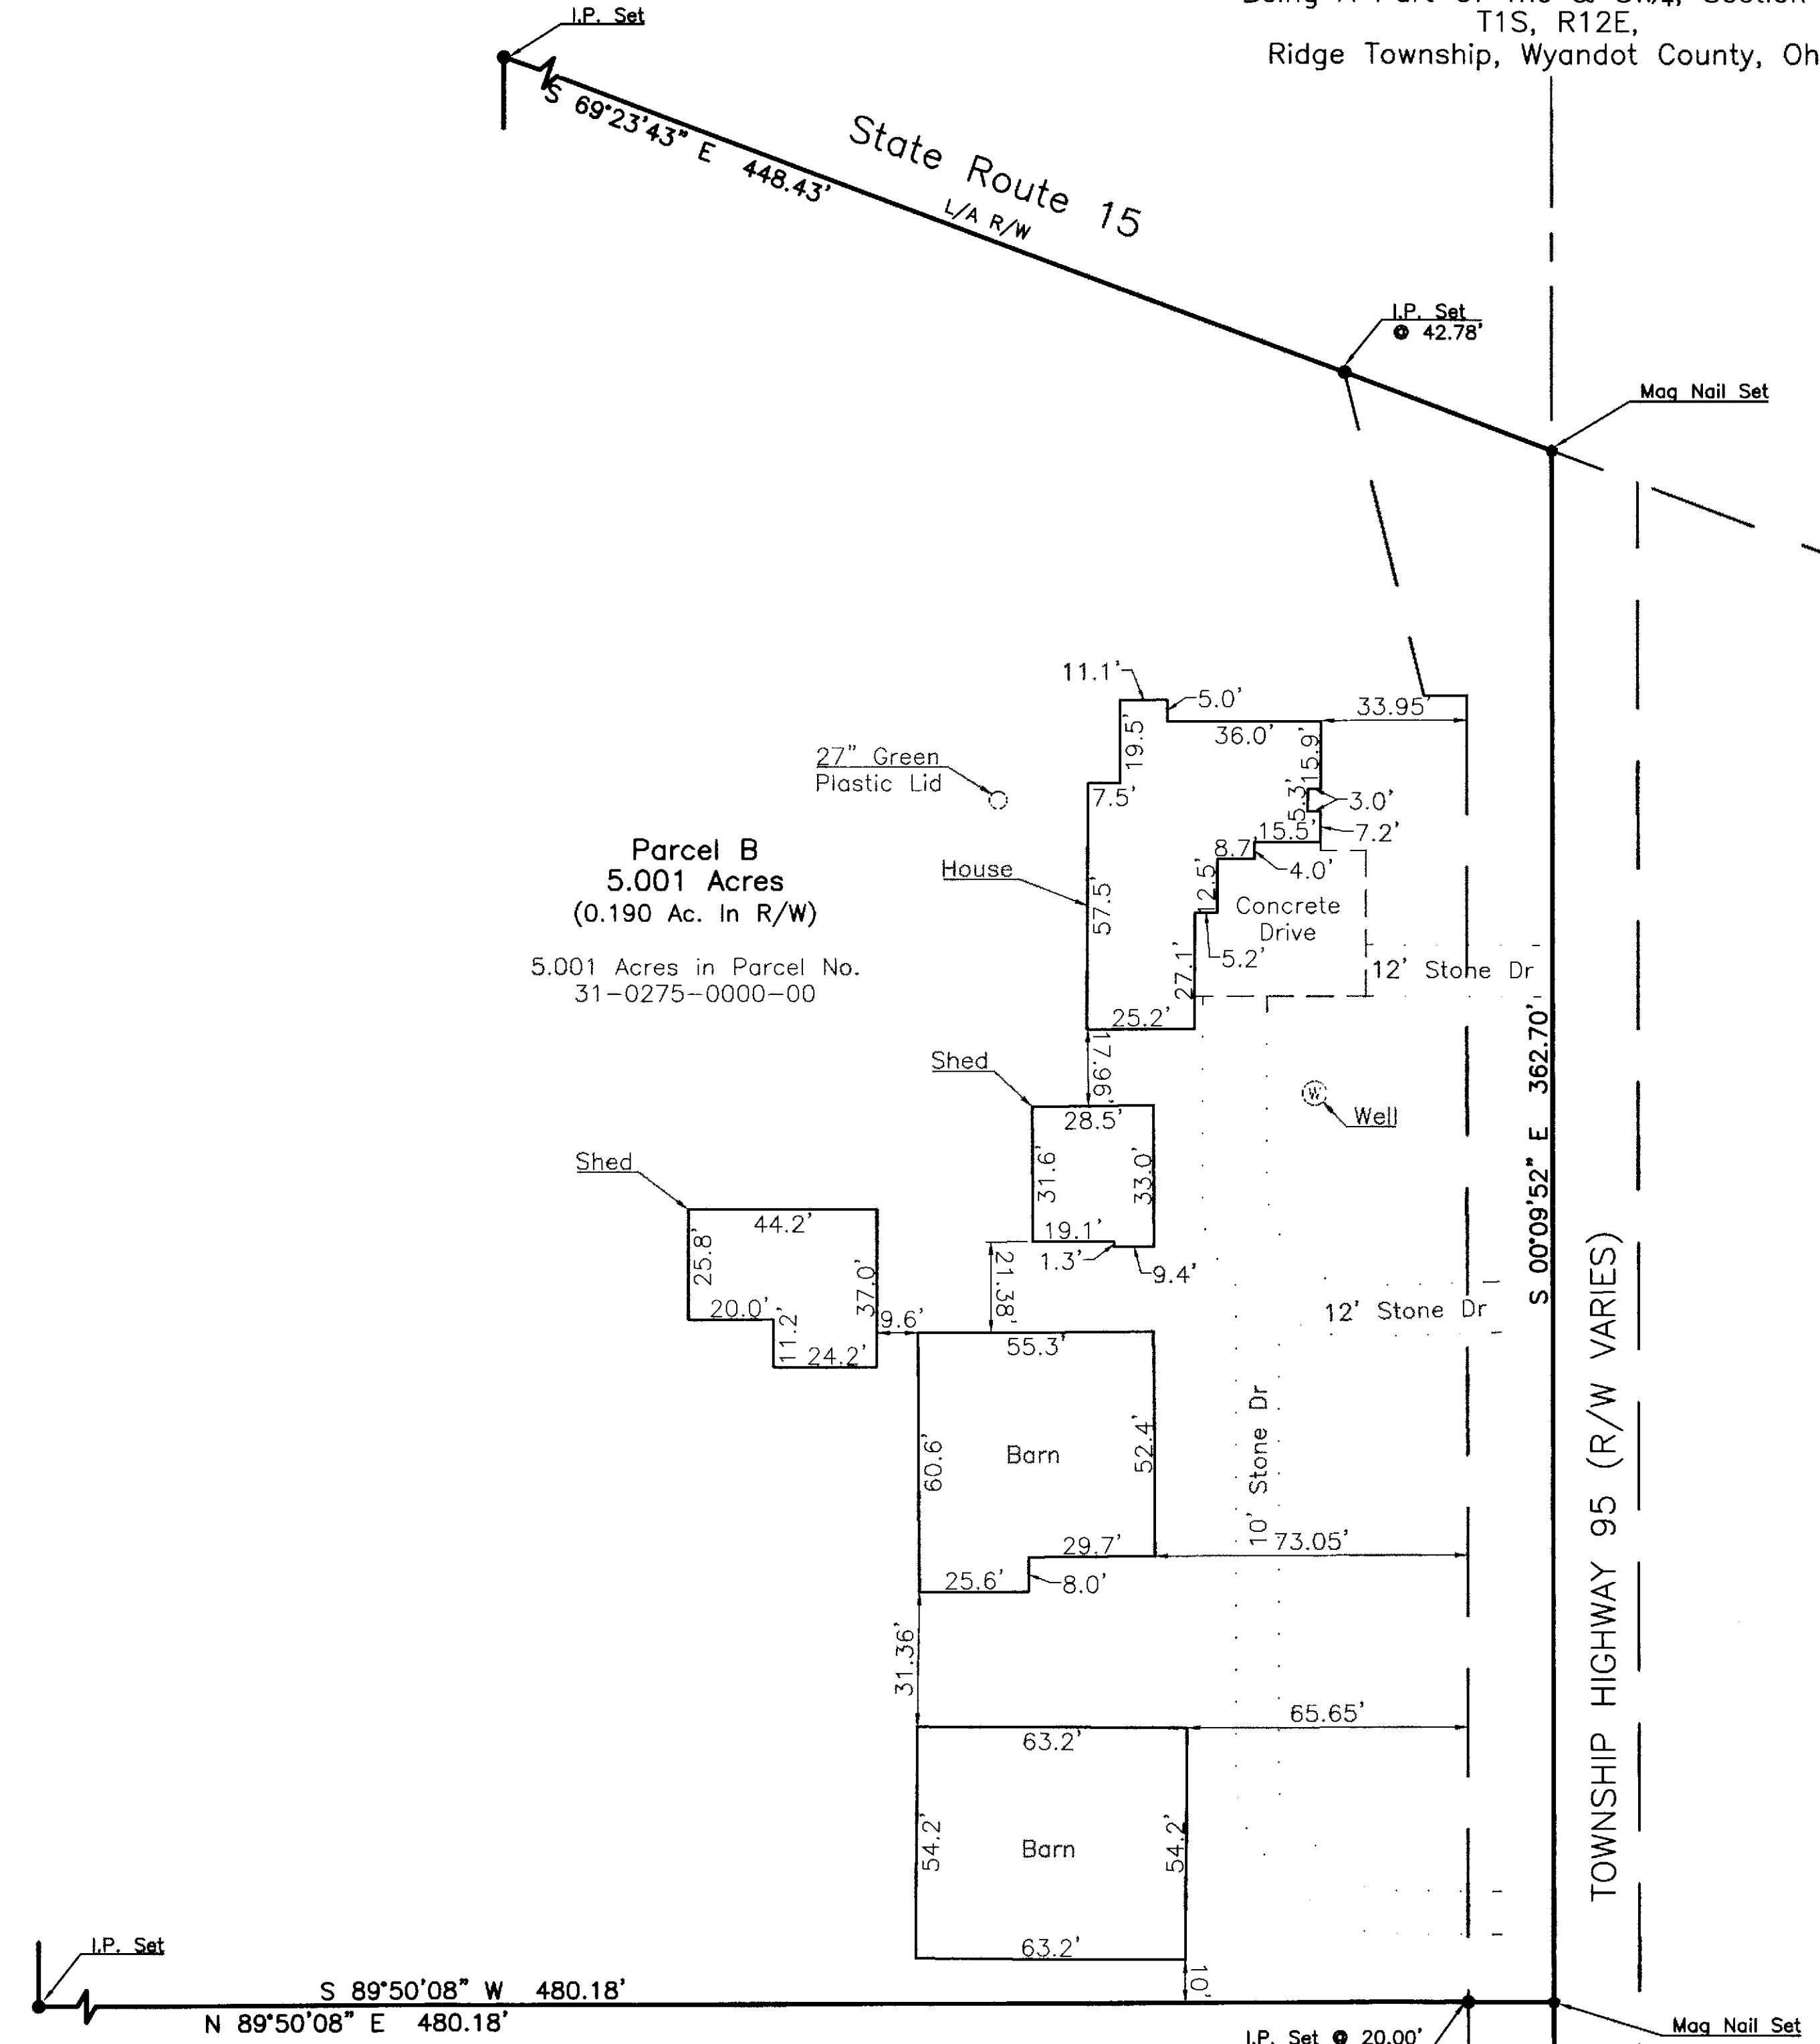

SURVEY NUMBER: 17-73
VOLUME: D PAGE: 537 (3 of 3)
DATE FILED: 12-11-17
PARCEL #: 31-0315-0000 31-0270-0000
31-0285-0000 31-0526-0000
31-0275-0000

ALL REGIONAL PLANNING
REQUIREMENTS HAVE BEEN
APPROVED FOR THIS SURVEY
APPLICATION # Parcel A: N/A
Parcel B: 12-05-12
Parcel C: N/A
Parcel D: 18-05-12
Parcel E: 18-04-12
Parcel F: 18-05-12