

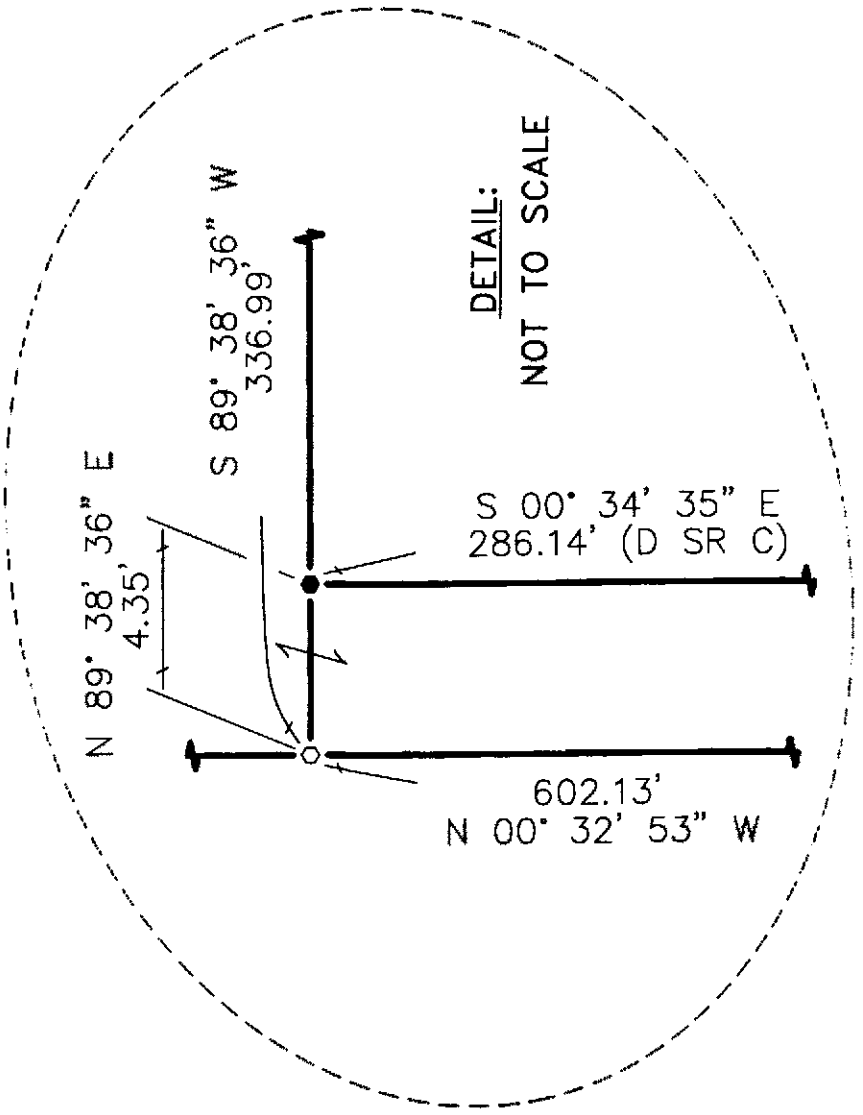


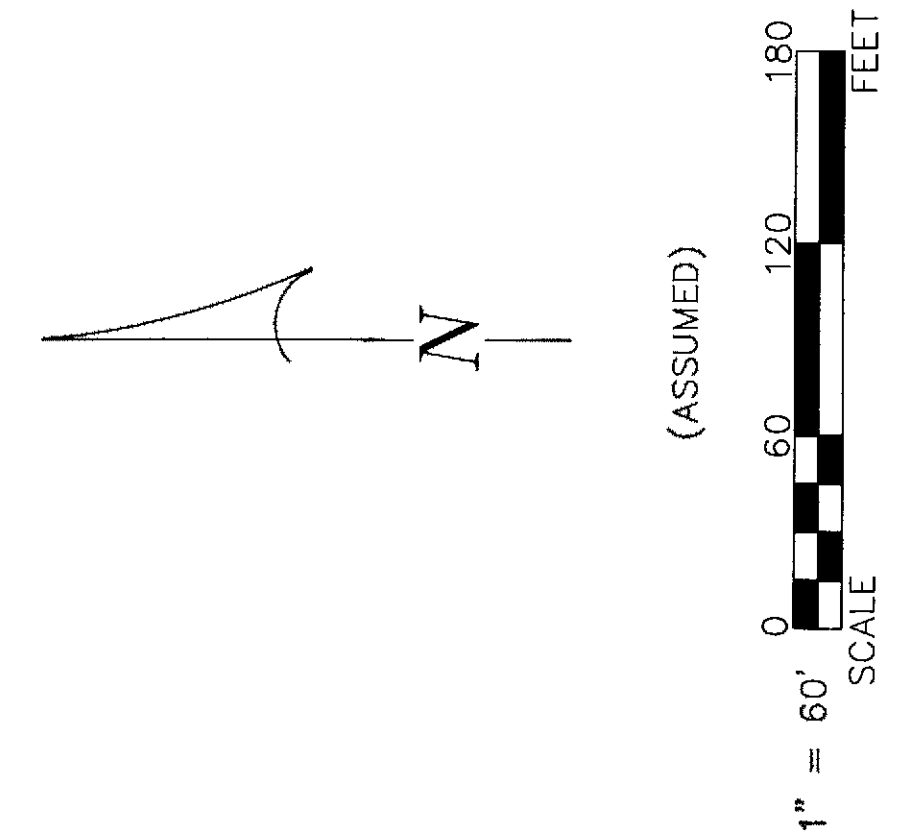

COUNTY HIGHWAY 55 (R/W - 50')

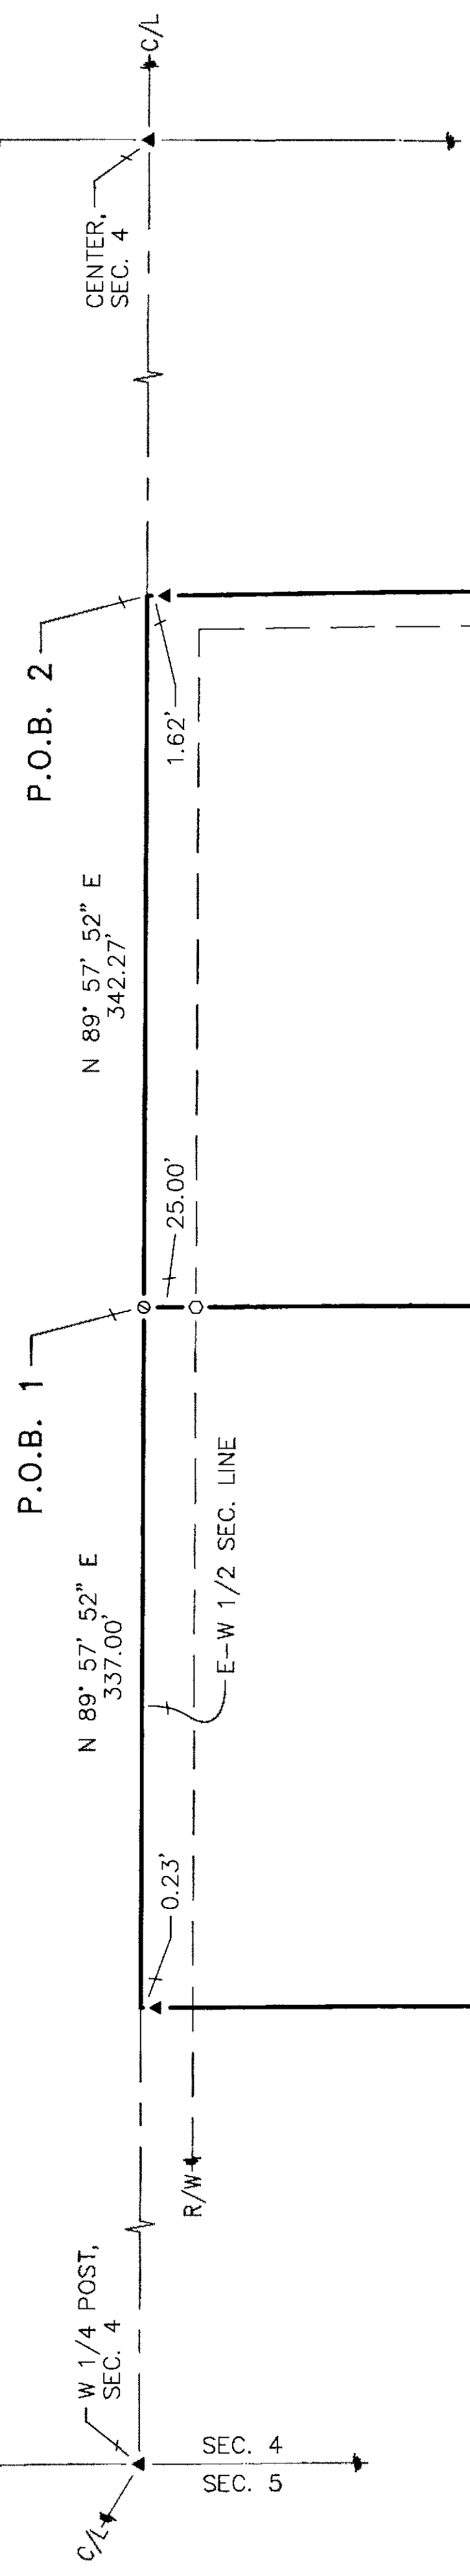

ALL REGIONAL PLANNING
REQUIREMENTS HAVE BEEN
APPROVED FOR THIS SURVEY
APPLICATION # TRACT 1 → 18-09/R
TRACT 2 → 18-10/R
TRACT 3 → 18-11/R

SURVEY NUMBER: 18-09
VOLUME: D PAGE: 590
DATE FILED: 2-8-18
PARCEL #: 05-0700-0000


REFERENCES:

- DEED VOLUMES AND PAGES AS SHOWN.
- SURVEY VOLUME 3, PAGE 92.
- SURVEY VOLUME 4, PAGE 395.
- SURVEY VOLUME C, PAGE 389.
- SURVEY VOLUME D, PAGE 221.
- WYANDOT COUNTY CORNERSTONE RECORDS.
- WYANDOT COUNTY ROAD RECORDS.
- ORIGINAL U.S. GOVERNMENT FIELD NOTES.

LEGEND:

SET FOUND	DESCRIPTION	SYMBOL	DESCRIPTION
●	MONUMENT	D	DEED
⊙	RAILROAD SPIKE	P	PLAT
⊗	NAIL	SR	SURVEY RECORD
●	IRON PIPE	M	MEASURED
⬮	(3/4" UNLESS NOTED)	C	CALCULATED
⬮	DRILL HOLE	⊕	DIAMETER
⬮	5/8" IRON ROD WITH	⊗	HOUSE
⬮	PERSONALIZED CAP	⊗	GARAGE
●	IRON ROD	⊗	BARN
●	(5/8" UNLESS NOTED)	⊗	SHED
▲	STONE	C/L	CENTERLINE
■	MONUMENT BOX	R/W	RIGHT-OF-WAY
⊠	POST	P/L	PROPERTY LINE
⊠	FENCE	⊠	UTILITY POLE

NOTE: THIS SURVEY DOES NOT INCLUDE A TITLE SEARCH. EASEMENTS OR OTHER ENCUMBRANCES ON OR OVER THE LAND ARE NOT SHOWN ON THIS SURVEY. ANY BUILDINGS OR OTHER STRUCTURES NOT TO SCALE. I HEREBY DECLARE THAT I HAVE SURVEYED THE ABOVE DESCRIBED PROPERTY DURING JANUARY, 2018. THIS SURVEY IS SUBJECT TO ALL LEGAL HIGHWAYS, EASEMENTS, RESTRICTIONS, LEASES OF RECORD, AND OF RECORDS IN RESPECTIVE UTILITY OFFICES. THE BEARINGS REFERRED TO HEREON ARE BASED ON AN ASSUMED MERIDIAN AND ARE ONLY FOR THE PURPOSE OF ANGULAR MEASUREMENT.

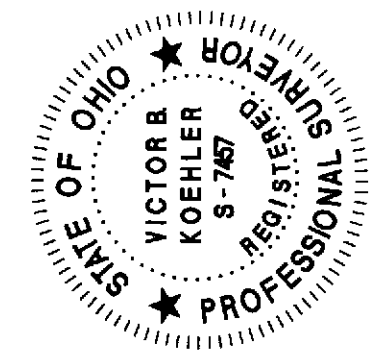

Victor B. Koehler
VICTOR B. KOEHLER, P.S. NO. 7457
DATE 02-07-2018

SURVEY FOR: THE BARDON FAMILY
LOCATED IN PART OF THE SOUTHWEST QUARTER
OF SECTION 4, T-3-S, R-14-E,
CRANE TOWNSHIP, WYANDOT COUNTY, OHIO.

KOEHLER SURVEYING, INC.
P.O. BOX 28
UPPER SANDUSKY, OHIO 43351
419-294-5388

DRAWN BY	CHECKED BY	REVISION
FRS	VBK	02-05-18
1	1	

17156-S