
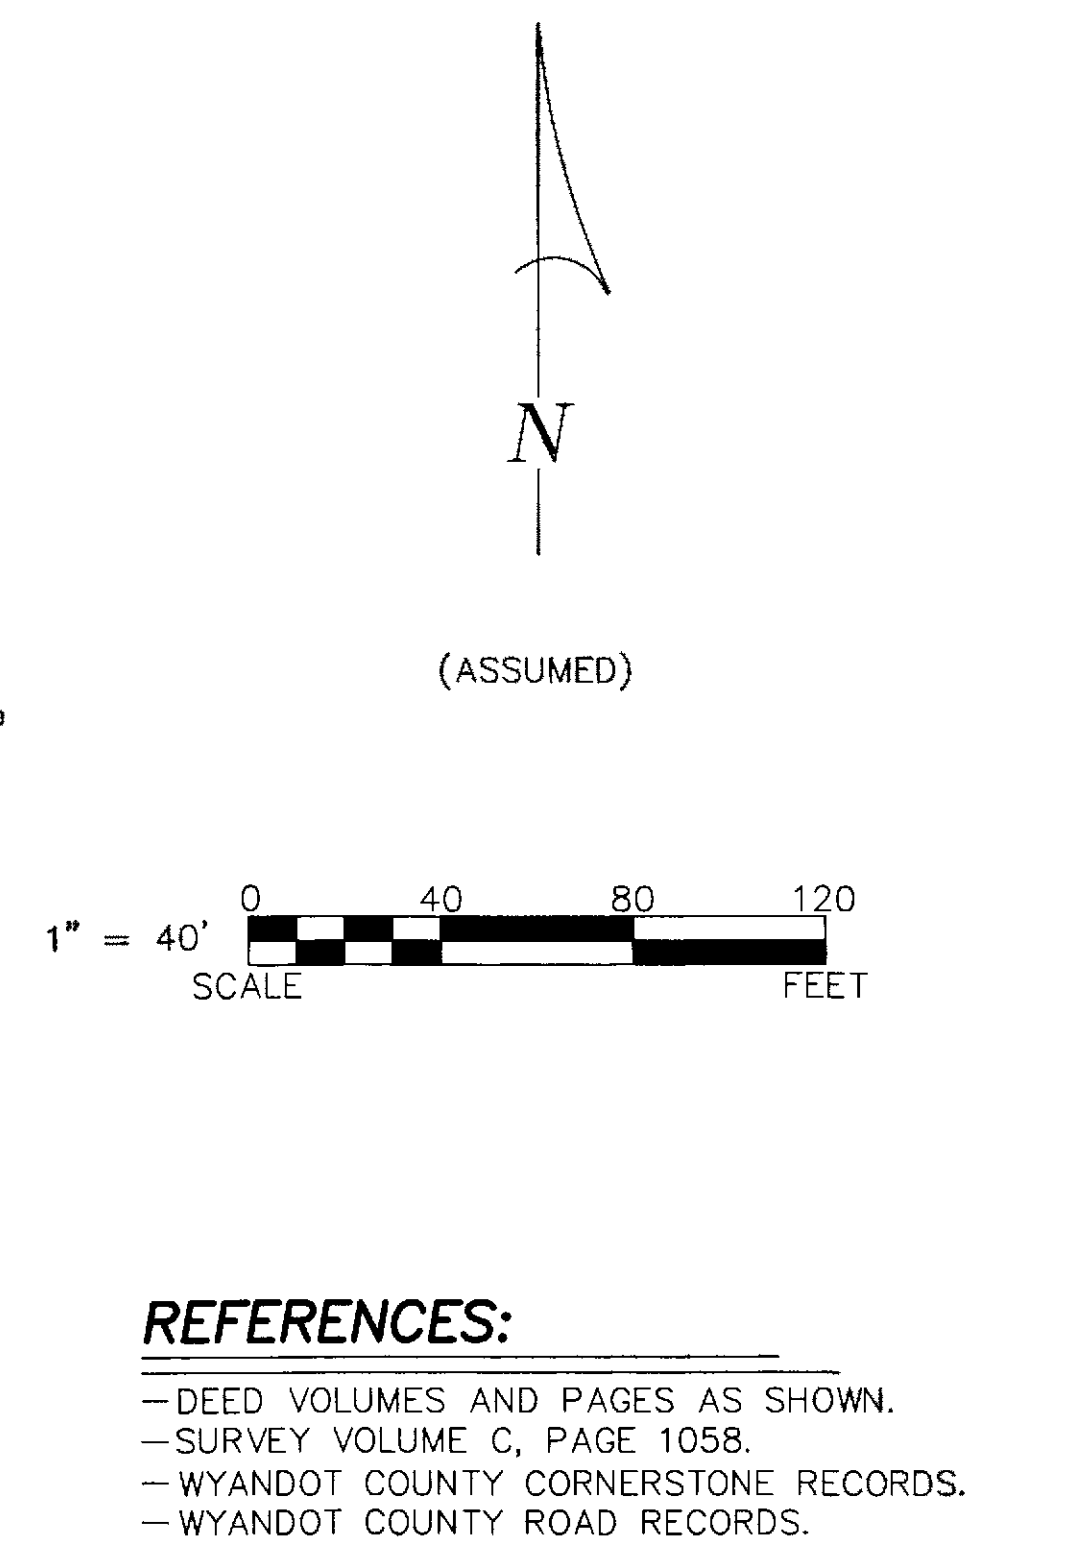


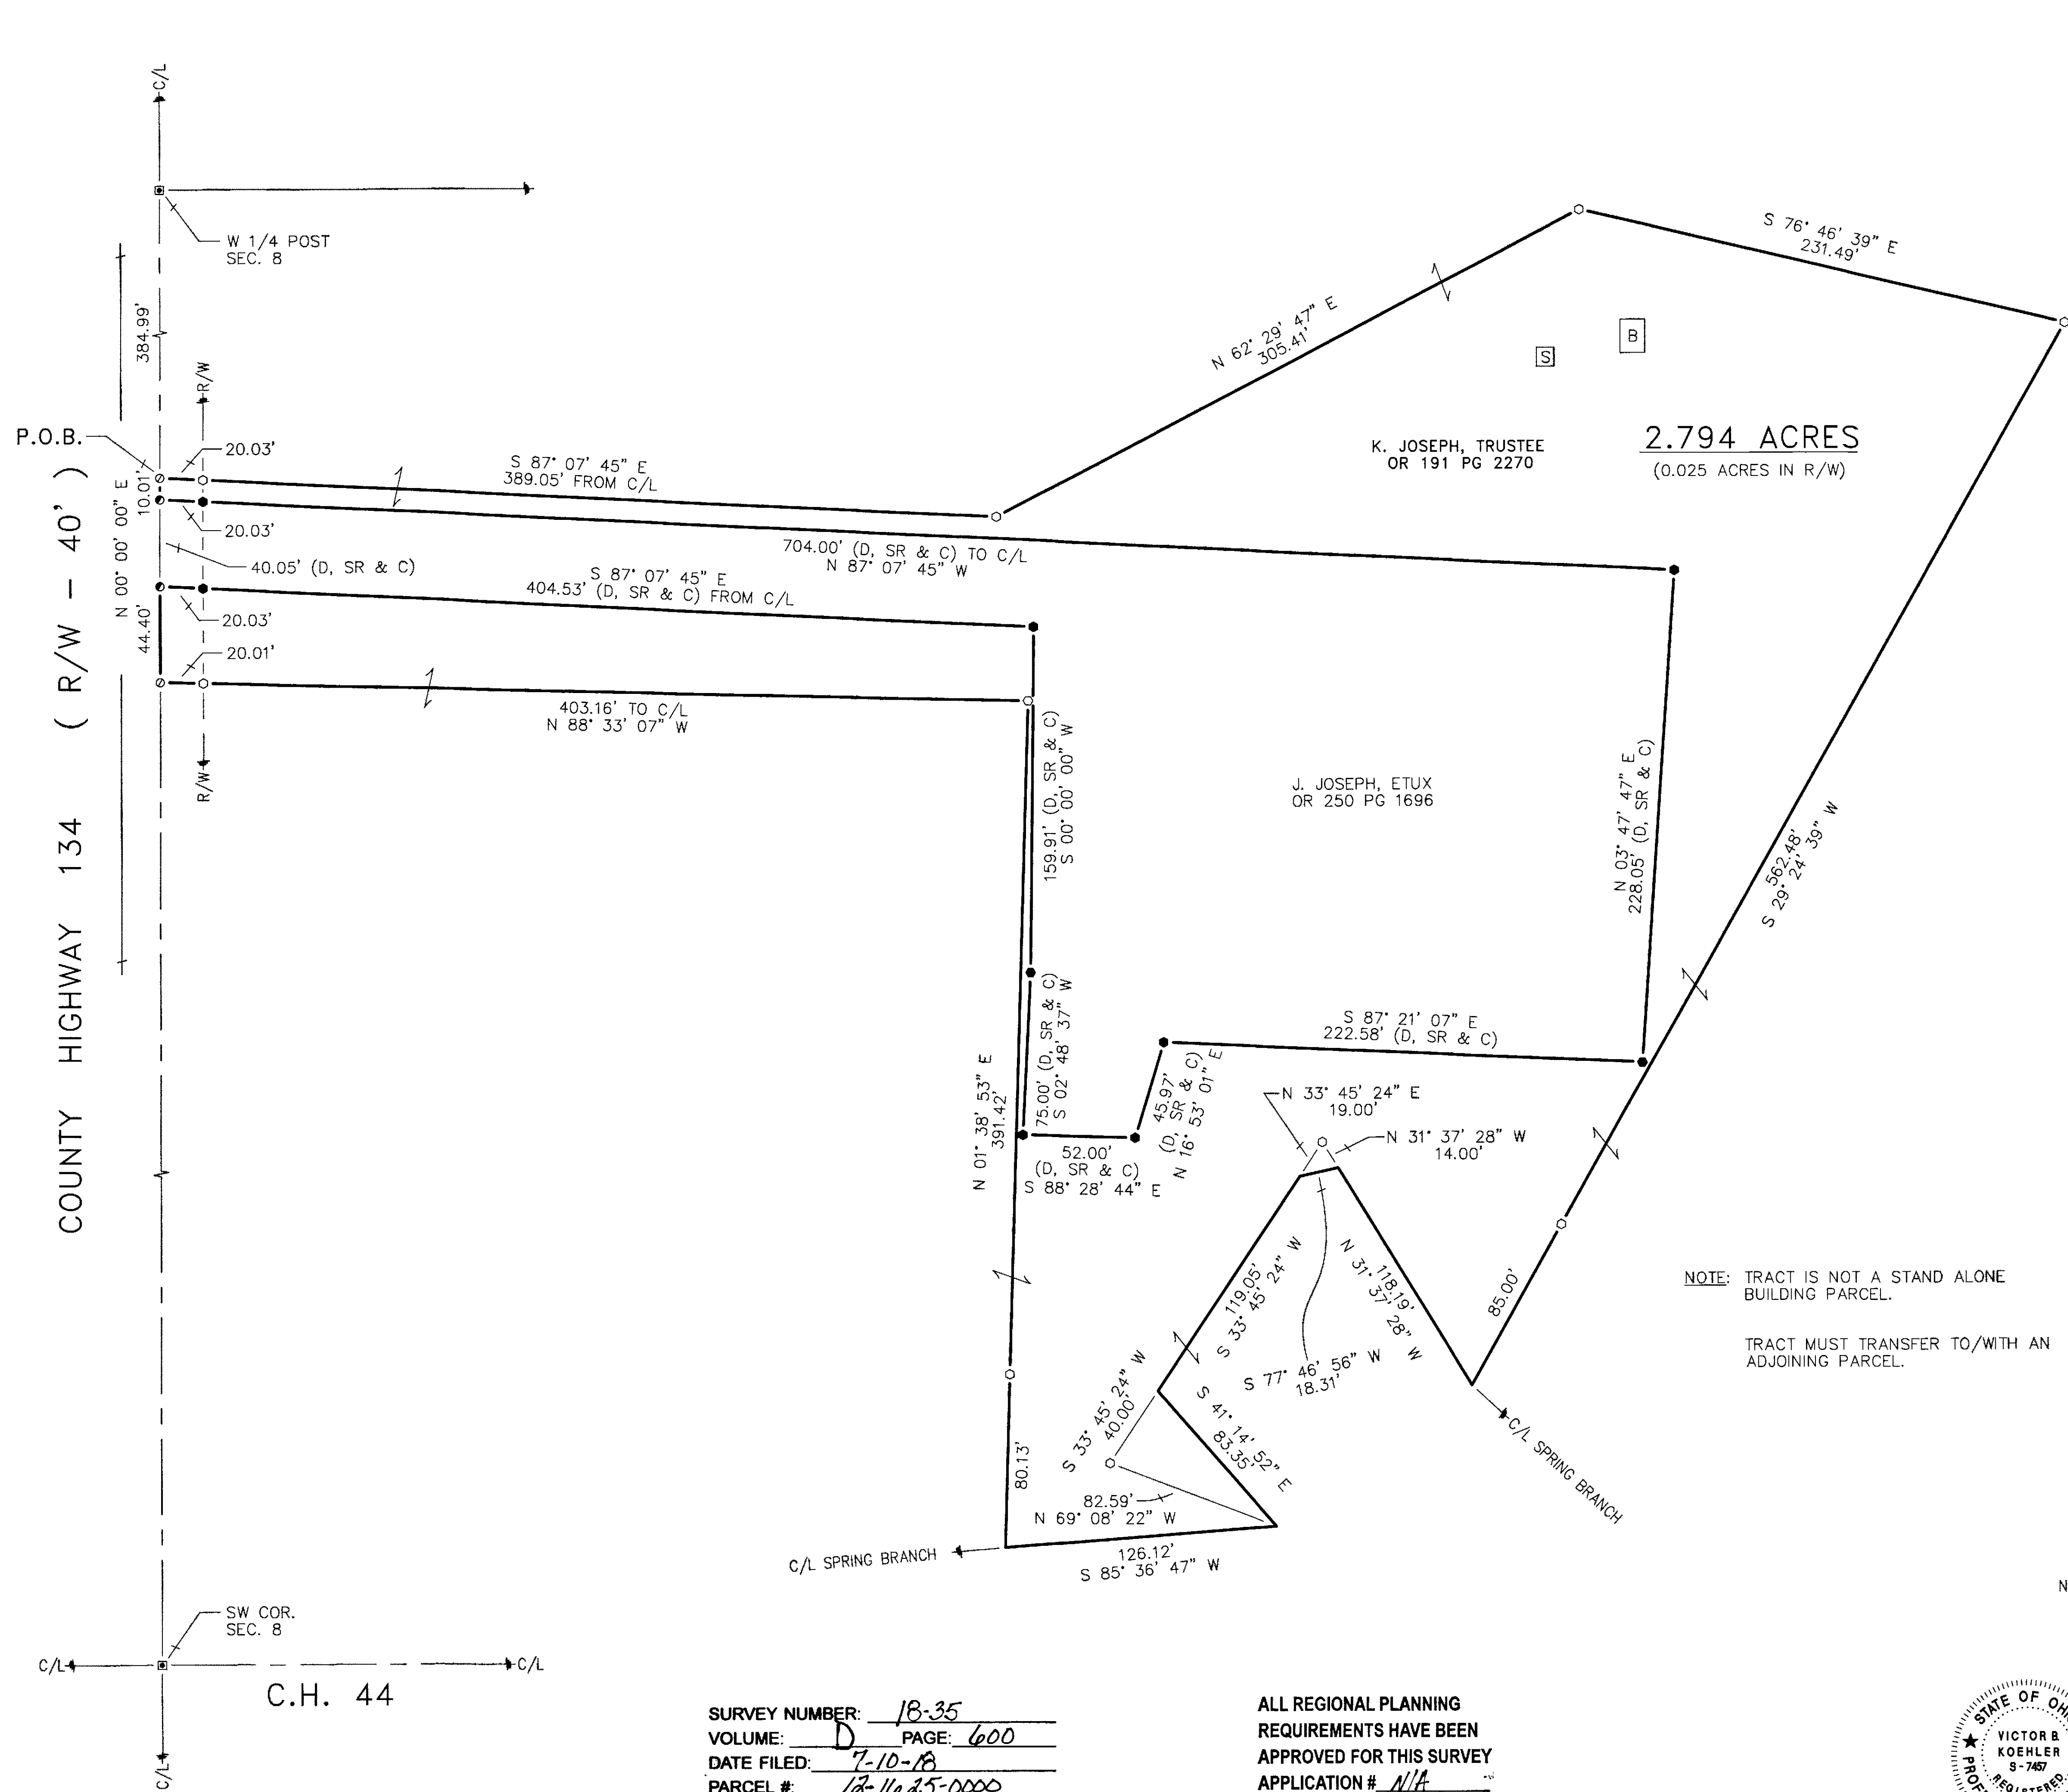

LEGEND:

SET	FOUND	DESCRIPTION
⊕	⊕	MONUMENT
⊗	⊗	RAILROAD SPIKE
⊙	⊙	NAIL
⊖	⊖	IRON PIPE
⊕	⊕	DRILL HOLE
⊙	⊙	5/8" IRON ROD WITH PERSONALIZED CAP
⊙	⊙	IRON ROD (5/8" UNLESS NOTED)
●	●	STONE
■	■	MONUMENT BOX
D	D	DEED
P	P	PLAT
M	M	MEASURED
C	C	CALCULATED
⊕	⊕	DIAMETER
SR	SR	SURVEY RECORD
H	H	HOUSE
G	G	GARAGE
B	B	BARN
S	S	SHED
-X-	-X-	FENCE
C/L	C/L	CENTERLINE
R/W	R/W	RIGHT-OF-WAY
P/L	P/L	PROPERTY LINE
■	■	POST

NOTE: TRACT IS NOT A STAND ALONE BUILDING PARCEL.

TRACT MUST TRANSFER TO/WITH AN ADJOINING PARCEL.

NOTE: THIS SURVEY DOES NOT INCLUDE A TITLE SEARCH. EASEMENTS OR OTHER ENCUMBRANCES ON OR OVER THE LAND ARE NOT SHOWN ON THIS SURVEY. ANY BUILDINGS OR OTHER STRUCTURES NOT TO SCALE. I HEREBY DECLARE THAT I HAVE SURVEYED THE ABOVE DESCRIBED PROPERTY DURING JUNE, 2018. THIS SURVEY IS SUBJECT TO ALL LEGAL HIGHWAYS, EASEMENTS, RESTRICTIONS, LEASES OF RECORD AND OF RECORDS IN RESPECTIVE UTILITY OFFICES. THE BEARINGS REFERRED TO HEREON ARE BASED ON AN ASSUMED MERIDIAN AND ARE ONLY FOR THE PURPOSE OF ANGULAR MEASUREMENT.



VICTOR B. KOEHLER, P.S. NO. 7457

DATE 07-06-2018

SURVEY NUMBER: 18-35

VOLUME: D PAGE: 600

DATE FILED: 7-10-18

PARCEL #: 18-14-25-0000

ALL REGIONAL PLANNING REQUIREMENTS HAVE BEEN APPROVED FOR THIS SURVEY APPLICATION # N/A

KOEHLER SURVEYING, INC.

P. O. BOX 28 UPPER SANDUSKY, OHIO 43351

419-294-5388

SURVEY FOR: JOHN JOSEPH

BEING A PARCEL OF LAND SITUATED IN PART OF THE SOUTHWEST QUARTER OF SECTION 8, T-2-S, R-15-E, EDEN TOWNSHIP, WYANDOT COUNTY, OHIO

REVISIONS:	CHECKED:	DRAWN:	DATE
	VBK	MSW	07-04-18
			07-03-18
			1 / 1
			18080-S