


Survey For
Tong Survey

Part of the $W\frac{1}{2}$ of the $NW\frac{1}{4}$ and the $W\frac{1}{2}$ of the $SW\frac{1}{4}$ of Section 11, T1S, R12E
Ridge Township, Wyandot County, Ohio

LEGEND

- I.P. Found
- I.P. Set
- Mag Nail Found
- Mag Nail Set
- Monument Box Found

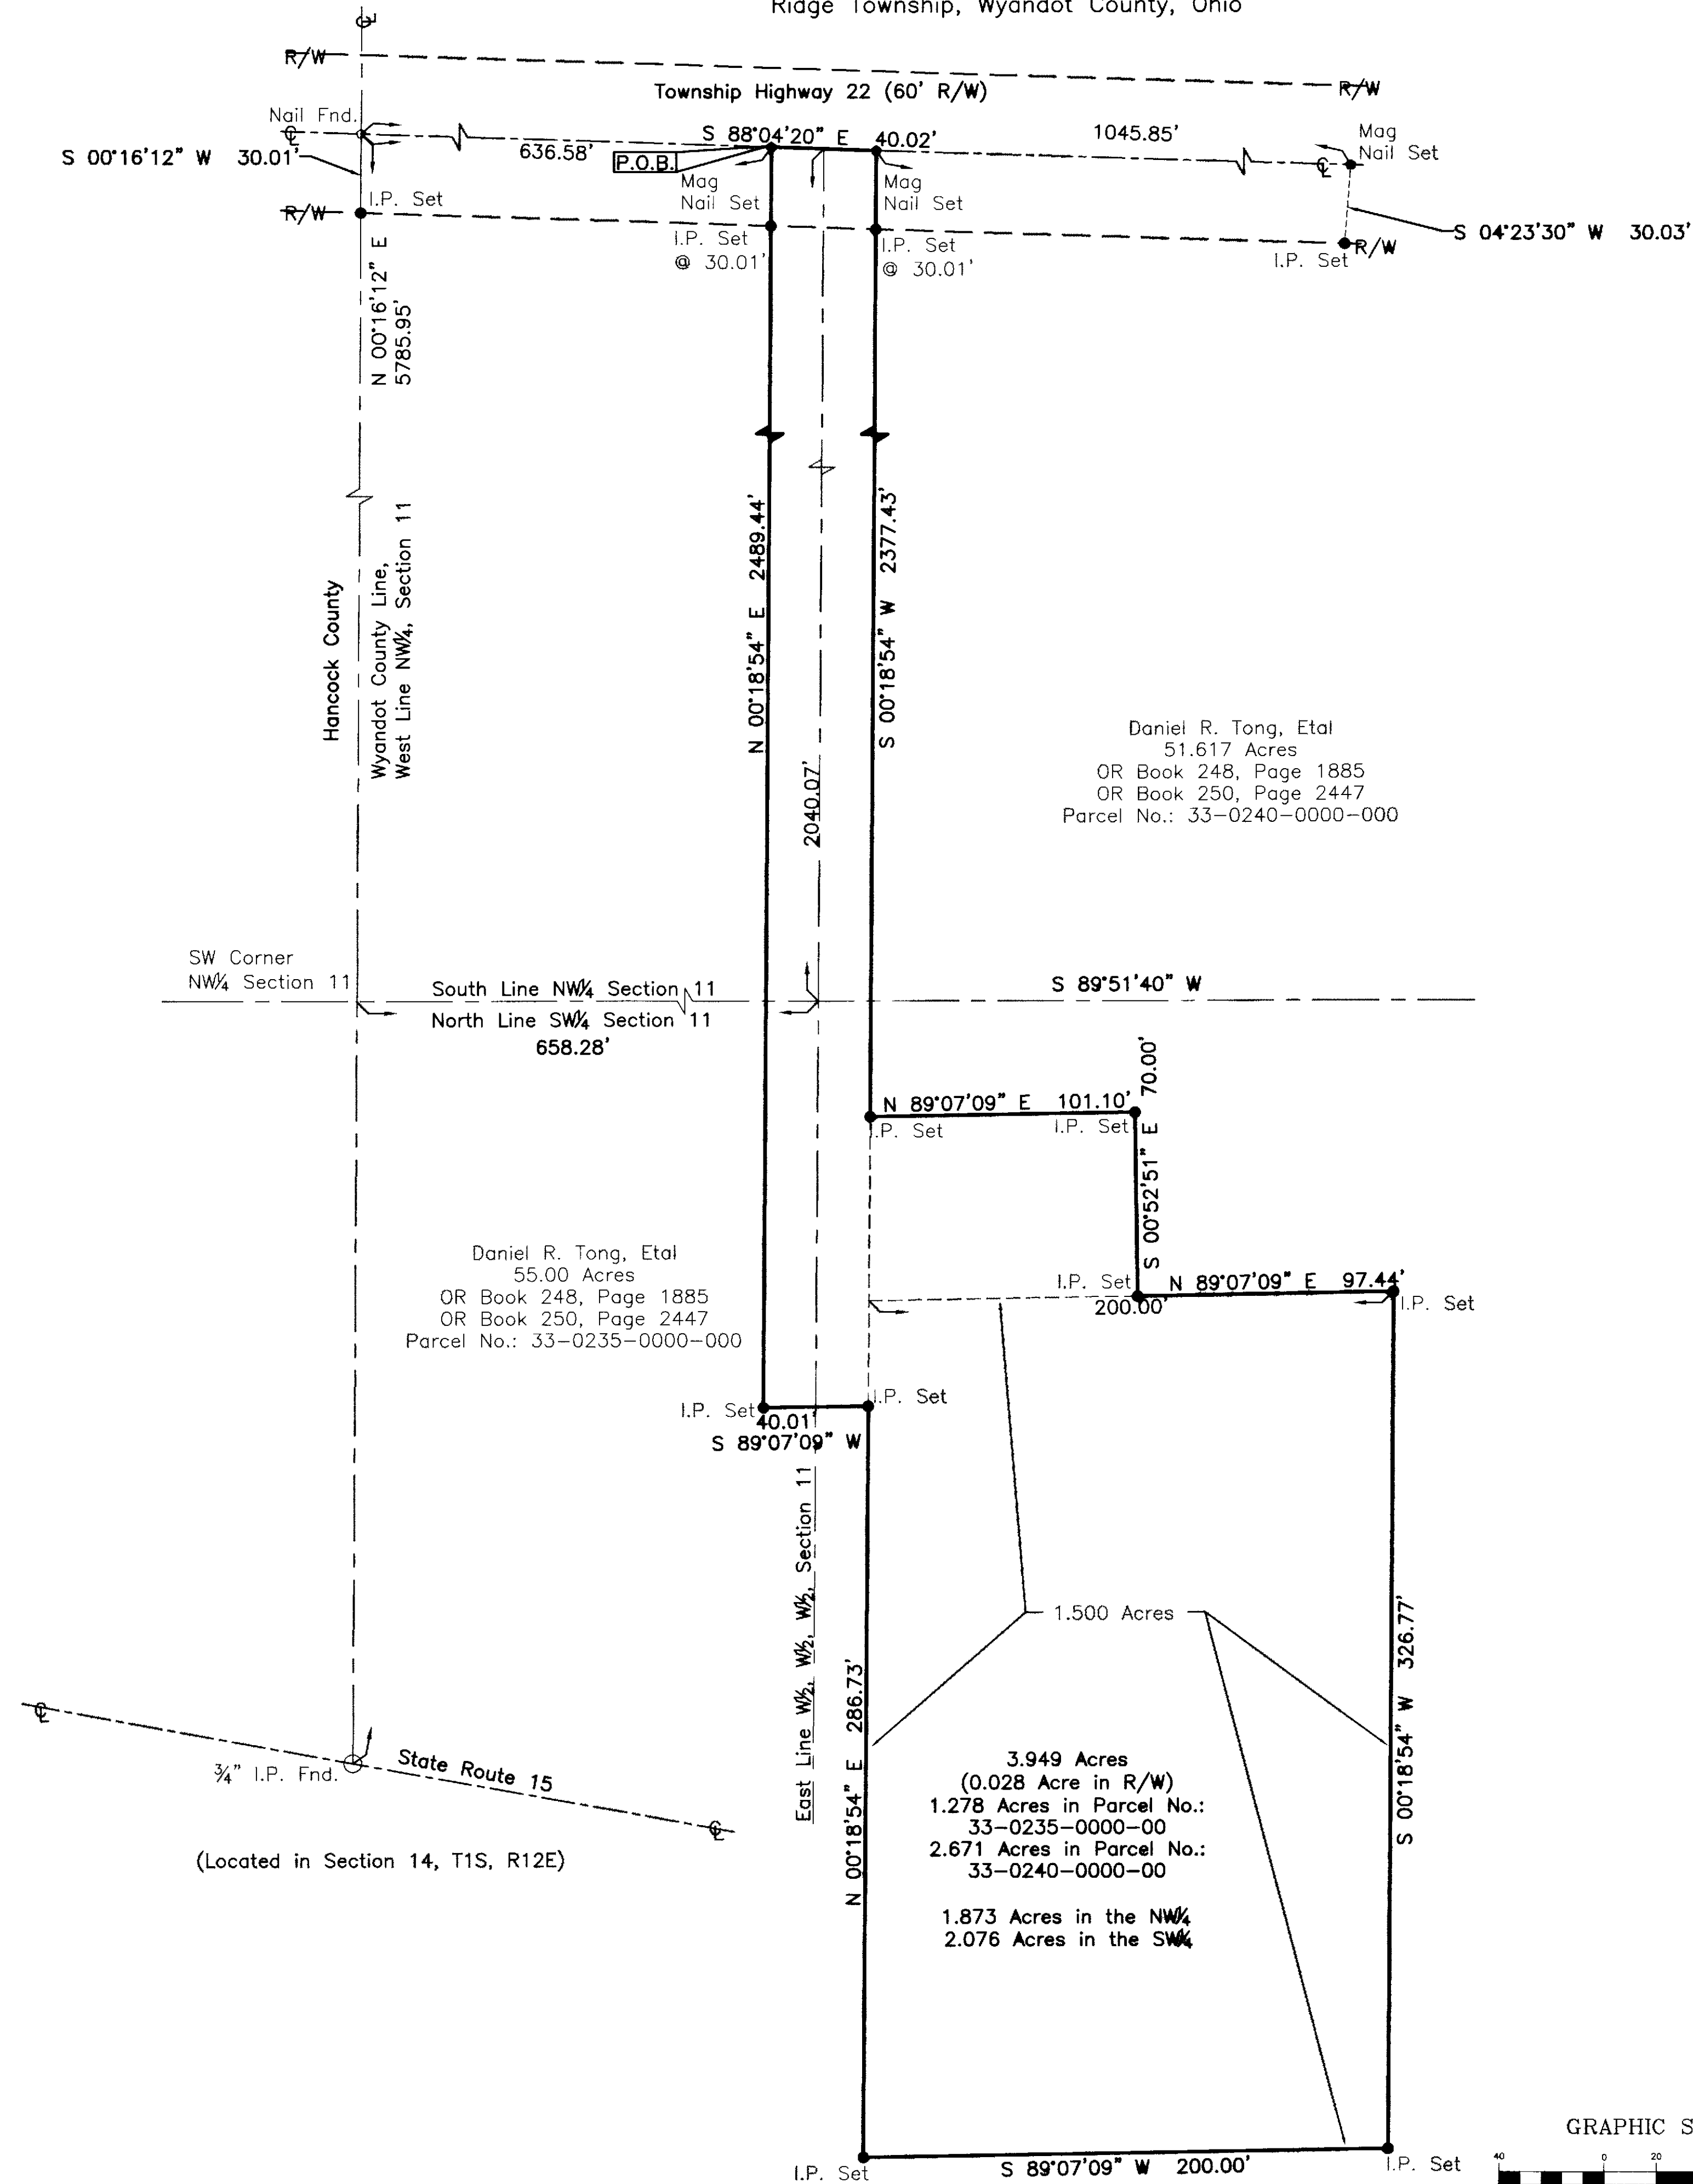

Survey References:
Deeds as shown on Survey

Survey for Debby Schultz by Jerry B. Weininger PS#5447,
Dated June 12, 1984. Filed in Wyandot County Tax Map Records,
Vol. 6, Page 148.


Survey for Joe Derr by Victor B. Koehler PS#7457,
Dated January 22, 2008. Filed in Wyandot County Tax Map
Records Vol. C, Page 1115.

IP Set = 5/8"x30" Rebar With Peterman
Associates Cap.

Date: 10/2/18

NICK E. NIGH, P.S. #7384
PETERMAN ASSOCIATES, INC.
3480 N. MAIN STREET
FINDLAY, OHIO 45840

Dwg By: F.T.

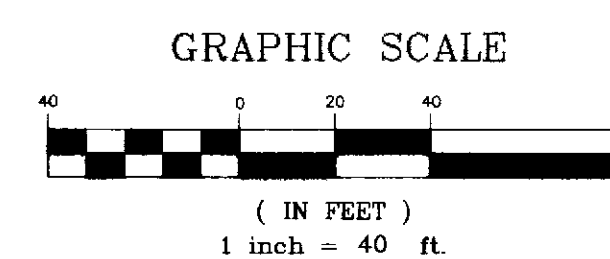

The Bearings On This Plat Are Based
Upon An Assumed Meridian And Are Used
Only For The Purpose Of Describing
Angular Measurements

Project No. 18-0350

ALL REGIONAL PLANNING
REQUIREMENTS HAVE BEEN
APPROVED FOR THIS SURVEY
APPLICATION # 19-10/18

SURVEY NUMBER: 18-52
VOLUME: 0 PAGE: 604
DATE FILED: 10-05-18
PARCEL #: 33-0240-0000, 33-0235-0000