


Survey Split For
Vaughn Industries
Part of the NE $\frac{1}{4}$ Section 19 and Part of the NW $\frac{1}{4}$ of Section 20, T1S, R13E
Crawford Township and Village of Carey, Wyandot County, Ohio

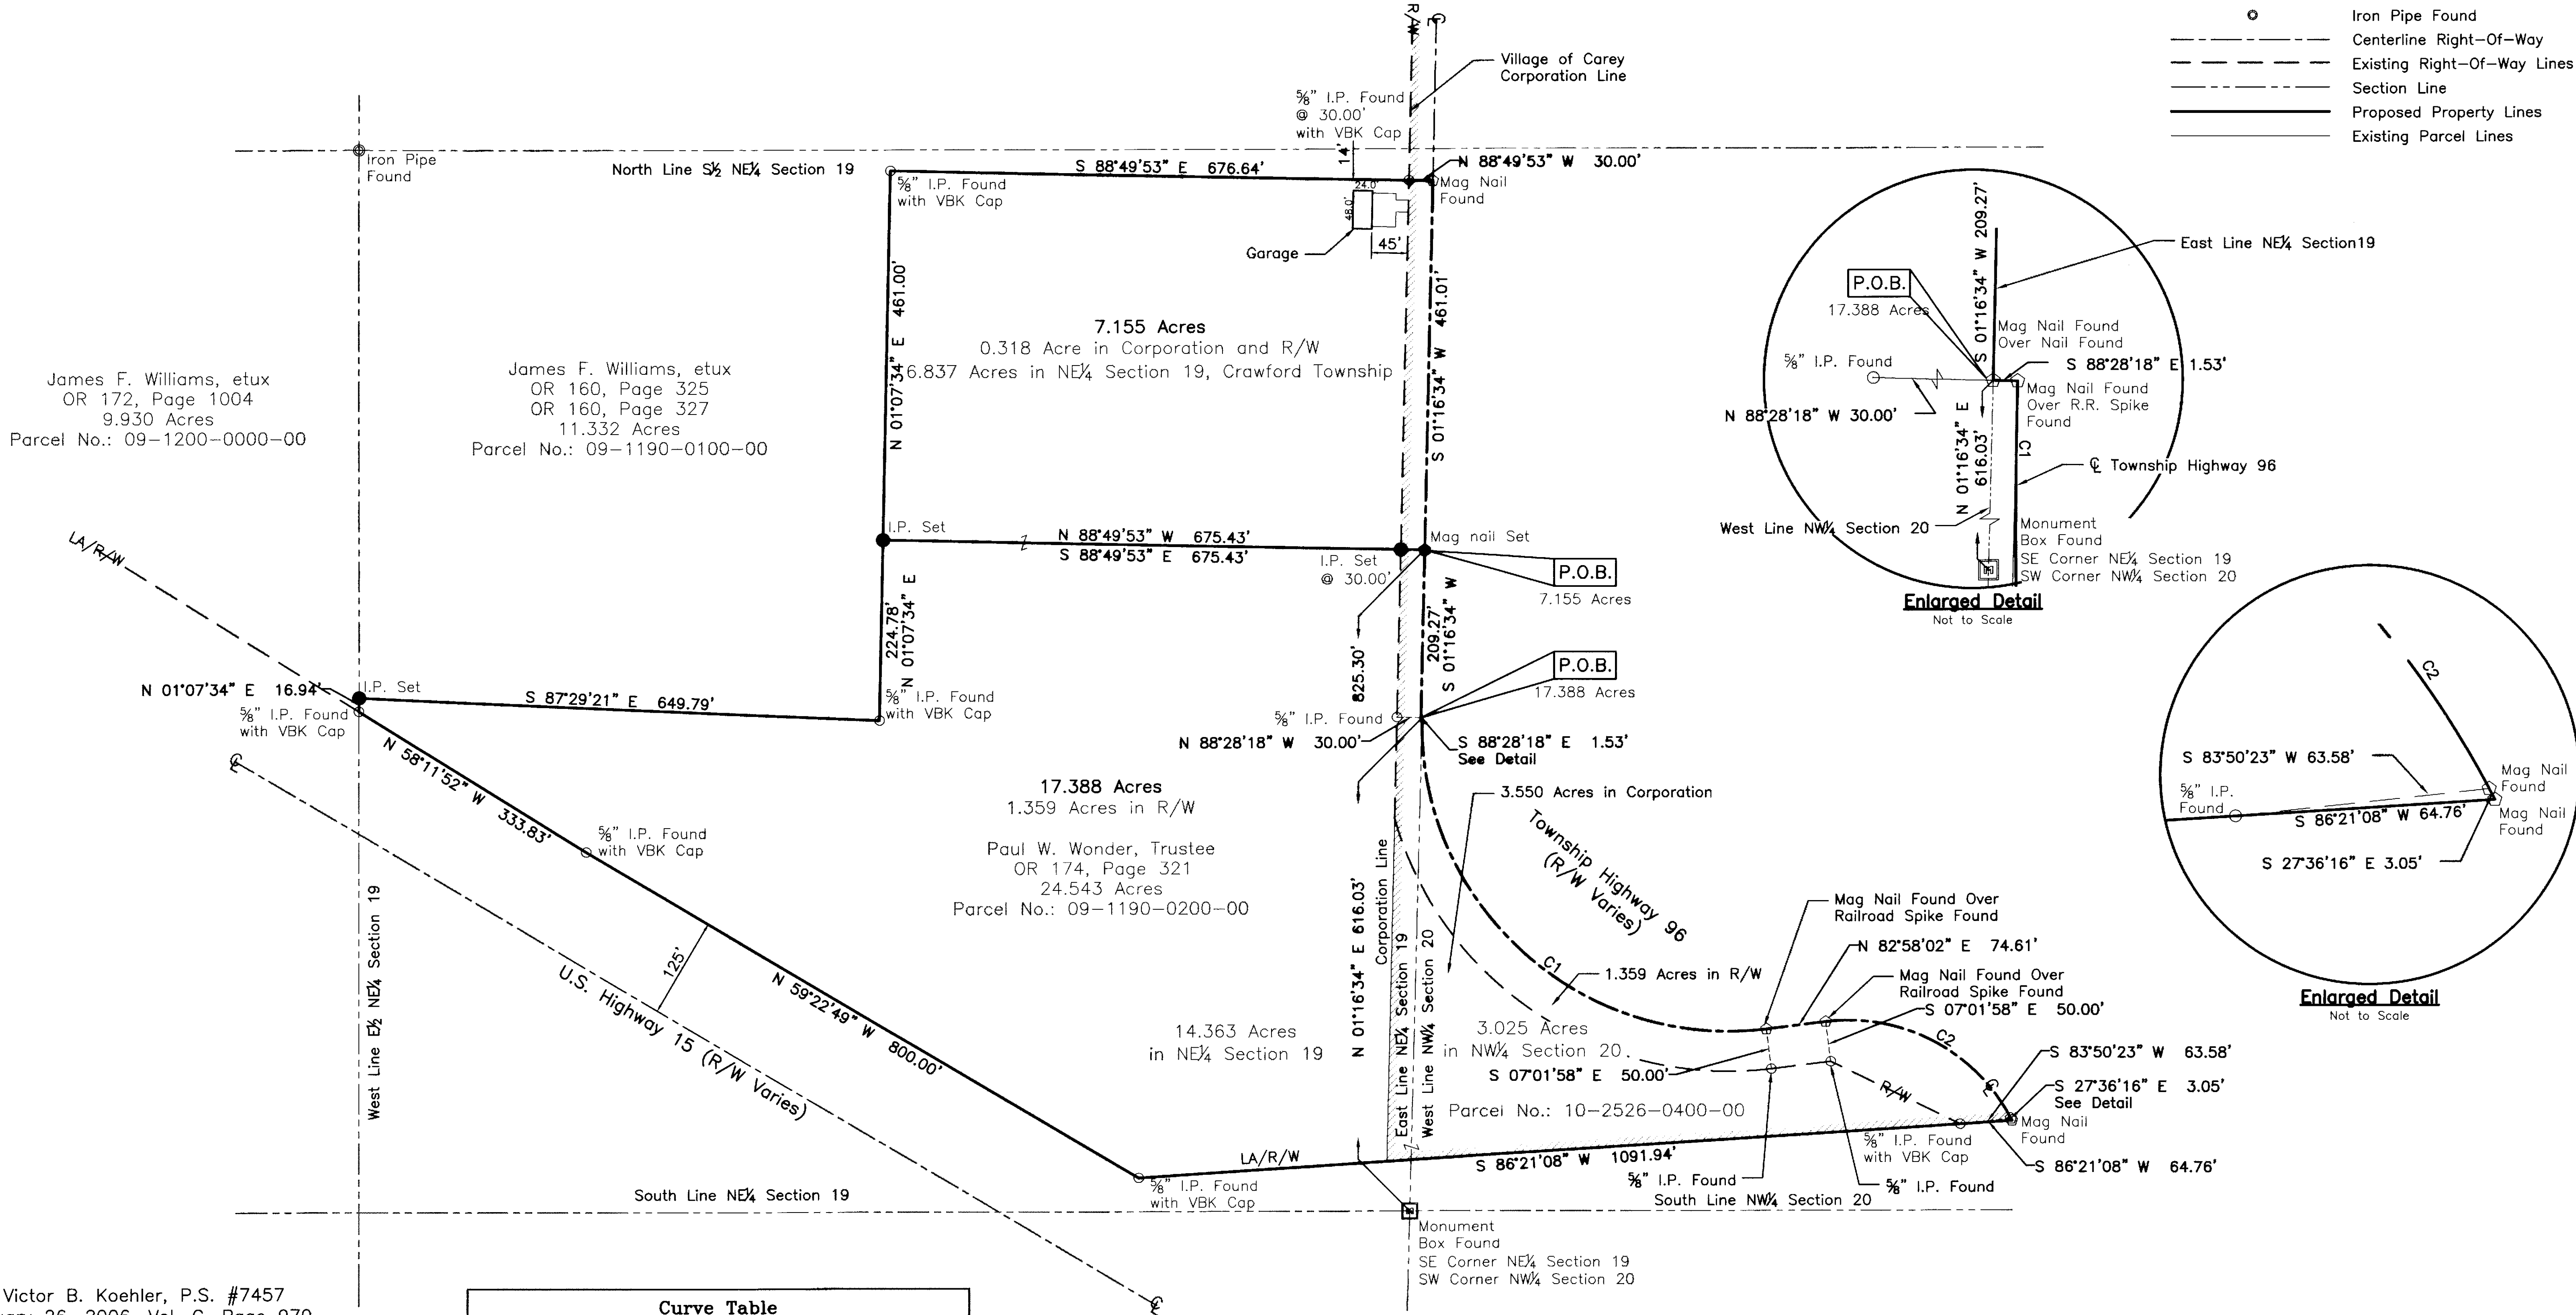

References:

Survey by Victor B. Koehler, P.S. #7457
dated January 26, 2006, Vol. C, Page 970

Survey by Victor B. Koehler, P.S. #7457
dated September 20, 2006, Vol. D, Page 308

Survey by Victor B. Koehler, P.S. #7457
dated January 13, 2015, Vol. D, Page 551

Survey by Nick E. Nigh, P.S. #7384
dated July 20, 2016, Vol. D, Page 567


ODOT R/W Plans — HAN-15-26.68
— WYA-15-0.00
— WYA-23-27.39

Journal 38, Page 237, Wyandot County
Common Pleas Court

Curve Table				
Curve #	Delta	Radius	Length	Chord
C1	98°27'57"	382.40'	657.17'	S 47°48'04" E 579.24'
C2	69°28'50"	229.18'	277.92'	S 62°17'33" E 261.20'

SURVEY NUMBER: 18-165
VOLUME: D PAGE: 612
DATE FILED: 11-13-18
PARCEL #: 09-1190-0200 & 10-2526-0400

ALL REGIONAL PLANNING
REQUIREMENTS HAVE BEEN
APPROVED FOR THIS SURVEY
APPLICATION # 17-388A

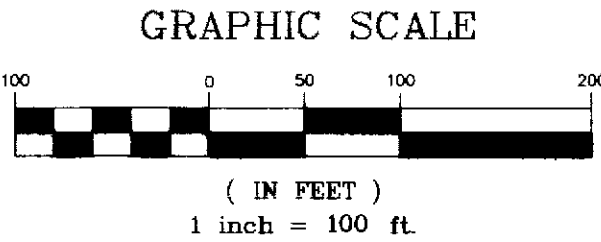

The Bearings On This Plat Are
Based Upon An Assumed Meridian
And Are Used Only For The Purpose
Of Describing Angular Measurements

IP Set = $\frac{5}{8}$ "x30" Rebar With Peterman
Associates Cap.

Date: 11/9/18

NICK E. NIGH, P.S. #7384
PETERMAN ASSOCIATES, INC.
3480 N. MAIN STREET
FINDLAY, OHIO 45840

Dwg By: F.T.

Project No. 18-0394