


- REFERENCES:**
- DEED VOLUMES AND PAGES AS SHOWN.
 - SURVEY VOLUME 2, PAGE 195.
 - SURVEY VOLUME 3, PAGES 95, 416 & 422.
 - SURVEY VOLUME 5, PAGES 479, 481 & 507.
 - SURVEY VOLUME 6, PAGE 341, 632 & 633.
 - SURVEY VOLUME 7, PAGE 219.
 - SURVEY VOLUME D, PAGE 34 & 338.
 - PLAT CABINET A, SLIDE 588 (RECORDER'S OFFICE).
 - COMMISSIONER'S JOURNAL 45, PAGE 233.
 - ORIGINAL U.S. GOVERNMENT FIELD NOTES.
 - WYANDOT COUNTY CORNERSTONE RECORDS.
 - WYANDOT COUNTY ROAD RECORDS.

- LEGEND:**
- | SET FOUND | DESCRIPTION |
|-----------|-------------------------------------|
| ⊙ | MONUMENT |
| ⊕ | RAILROAD SPIKE |
| ⊖ | NAIL |
| ⦿ | IRON PIPE (1/2" U.N.) |
| ⦿ | DRILL HOLE |
| ⦿ | 5/8" IRON ROD WITH PERSONALIZED CAP |
| ⦿ | IRON ROD (5/8" U.N.) |
| ● | STONE |
| ■ | MONUMENT BOX |
| D | DEED |
| P | PLAT |
| M | MEASURED |
| C | CALCULATED |
| ⊙ | DIAMETER |
| SR | SURVEY RECORD |
| ⊙ | HOUSE |
| ⊙ | GARAGE |
| ⊙ | BARN |
| ⊙ | SHED |
| ⊙ | FENCE |
| C/L | CENTERLINE |
| R/W | RIGHT-OF-WAY |
| P/L | PROPERTY LINE |
| ■ | POST |

REF.	BEARING	DISTANCE
⊙	S 52° 07' 50" W	100.00'
⊙	S 55° 00' 13" E	65.07'
⊙	N 58° 45' 38" E	40.00'
⊙	S 85° 29' 00" E	74.41'
⊙	S 54° 46' 06" E	71.80'
⊙	S 30° 04' 54" E	65.16'
⊙	N 00° 00' 57" E	105.32'
⊙	N 00° 09' 19" W	79.15'
⊙	N 56° 29' 05" E	81.65'
⊙	N 00° 39' 18" E	80.00'
⊙	N 44° 42' 14" E	45.00'
⊙	N 45° 55' 40" E	40.00'
⊙	N 29° 29' 11" E	45.00'
⊙	N 33° 01' 44" E	50.00'
⊙	N 33° 59' 35" E	45.00'

NOTE: THIS SURVEY DOES NOT INCLUDE A TITLE SEARCH. EASEMENTS OR OTHER ENCUMBRANCES ON OR OVER THE LAND ARE NOT SHOWN ON THIS SURVEY. ANY BUILDINGS OR OTHER STRUCTURES NOT TO SCALE. I HEREBY DECLARE THAT I HAVE SURVEYED THE ABOVE DESCRIBED PROPERTY DURING MARCH, 2021. THIS SURVEY IS SUBJECT TO ALL LEGAL HIGHWAYS, EASEMENTS, RESTRICTIONS, LEASES OF RECORD AND OF RECORDS IN RESPECTIVE UTILITY OFFICES. THE BEARINGS REFERRED TO HEREON ARE BASED ON AN ASSUMED MERIDIAN AND ARE ONLY FOR THE PURPOSE OF ANGULAR MEASUREMENT.

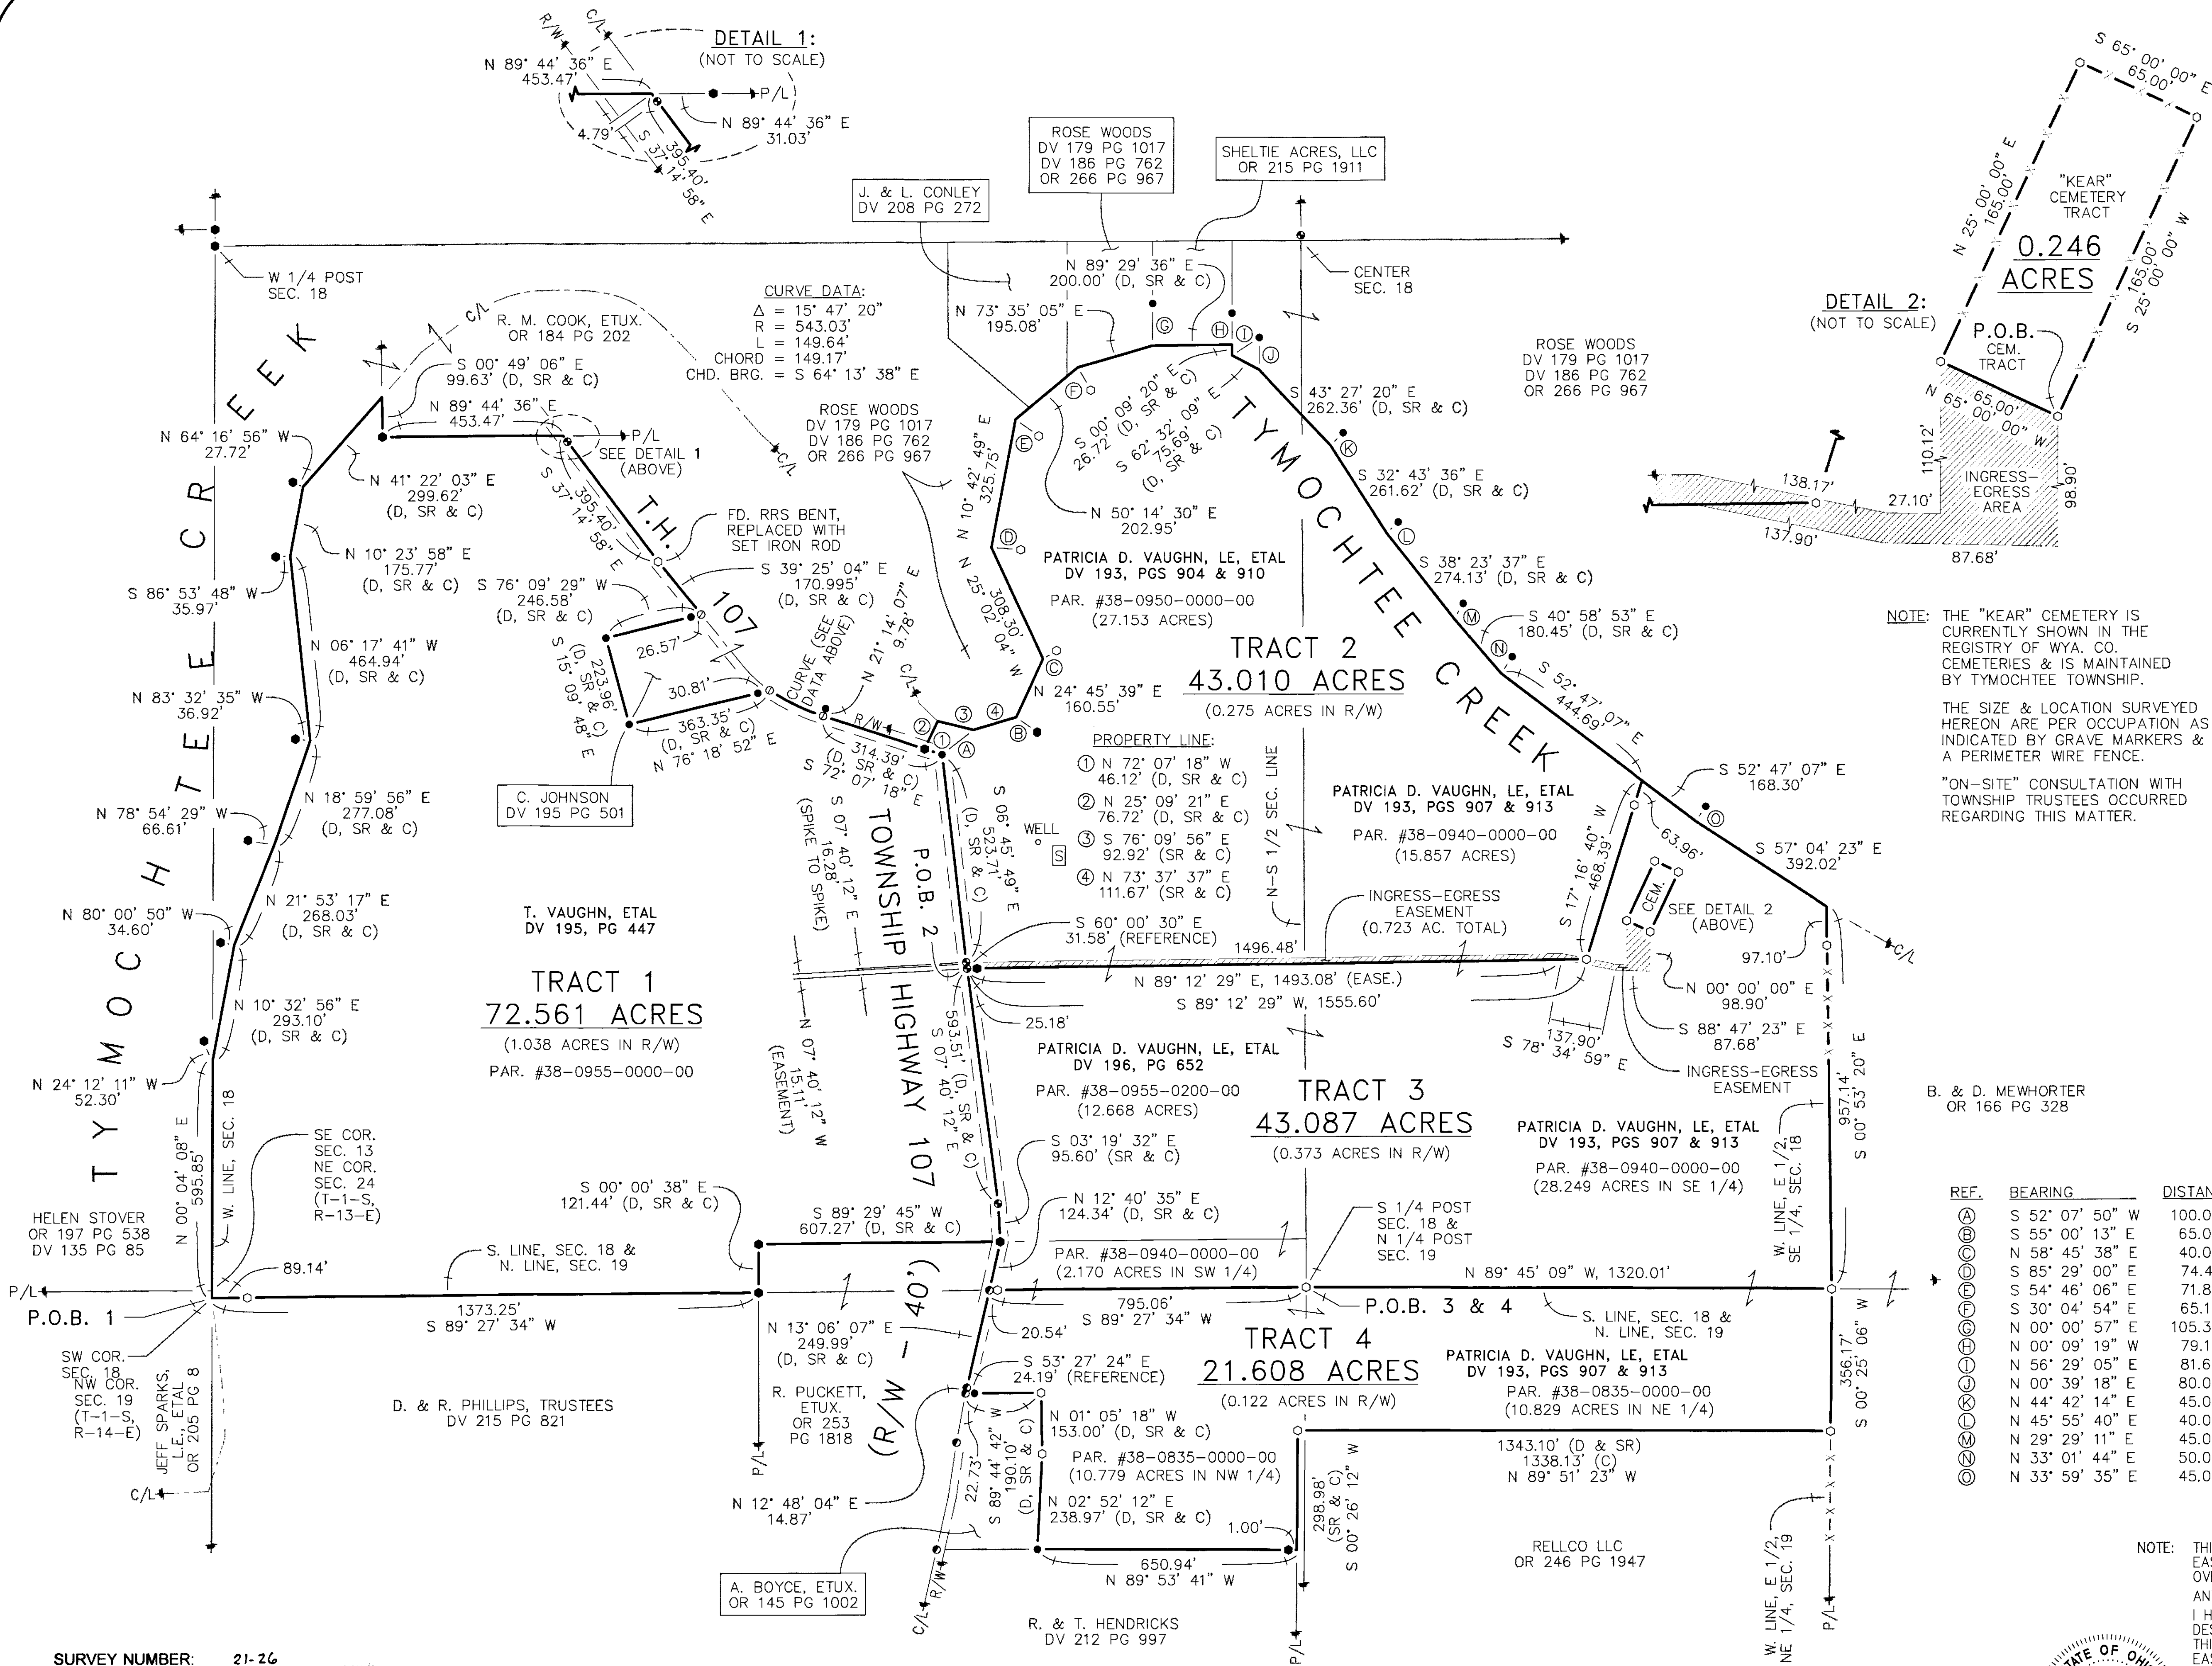

VICTOR B. KOEHLER, P.S. NO. 7457 DATE 05.02.2021

SURVEY NUMBER: 21-26
VOLUME: D PAGE: 659
DATE FILED: 05-10-2021
PARCEL #: 38-0940-0000-00
38-0950-0000-01
38-0955-0000-02
38-0955-0200-00
38-0835-0000-00

ALL REGIONAL PLANNING REQUIREMENTS HAVE BEEN APPROVED FOR THIS SURVEY APPLICATION # N/A