
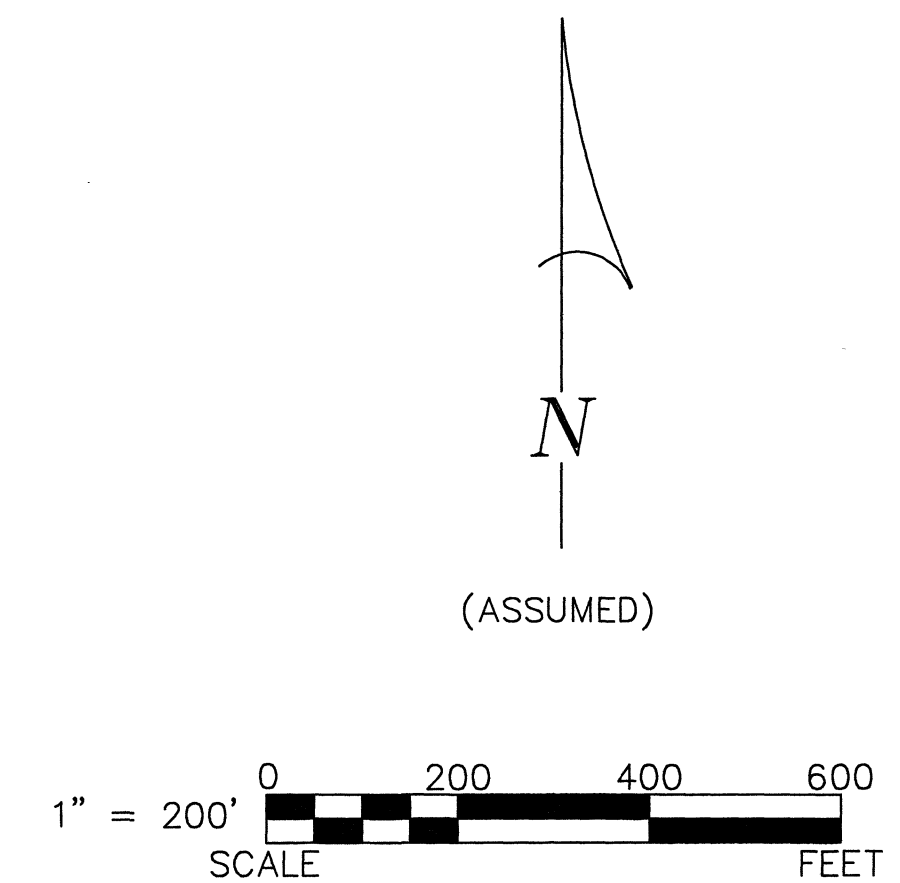


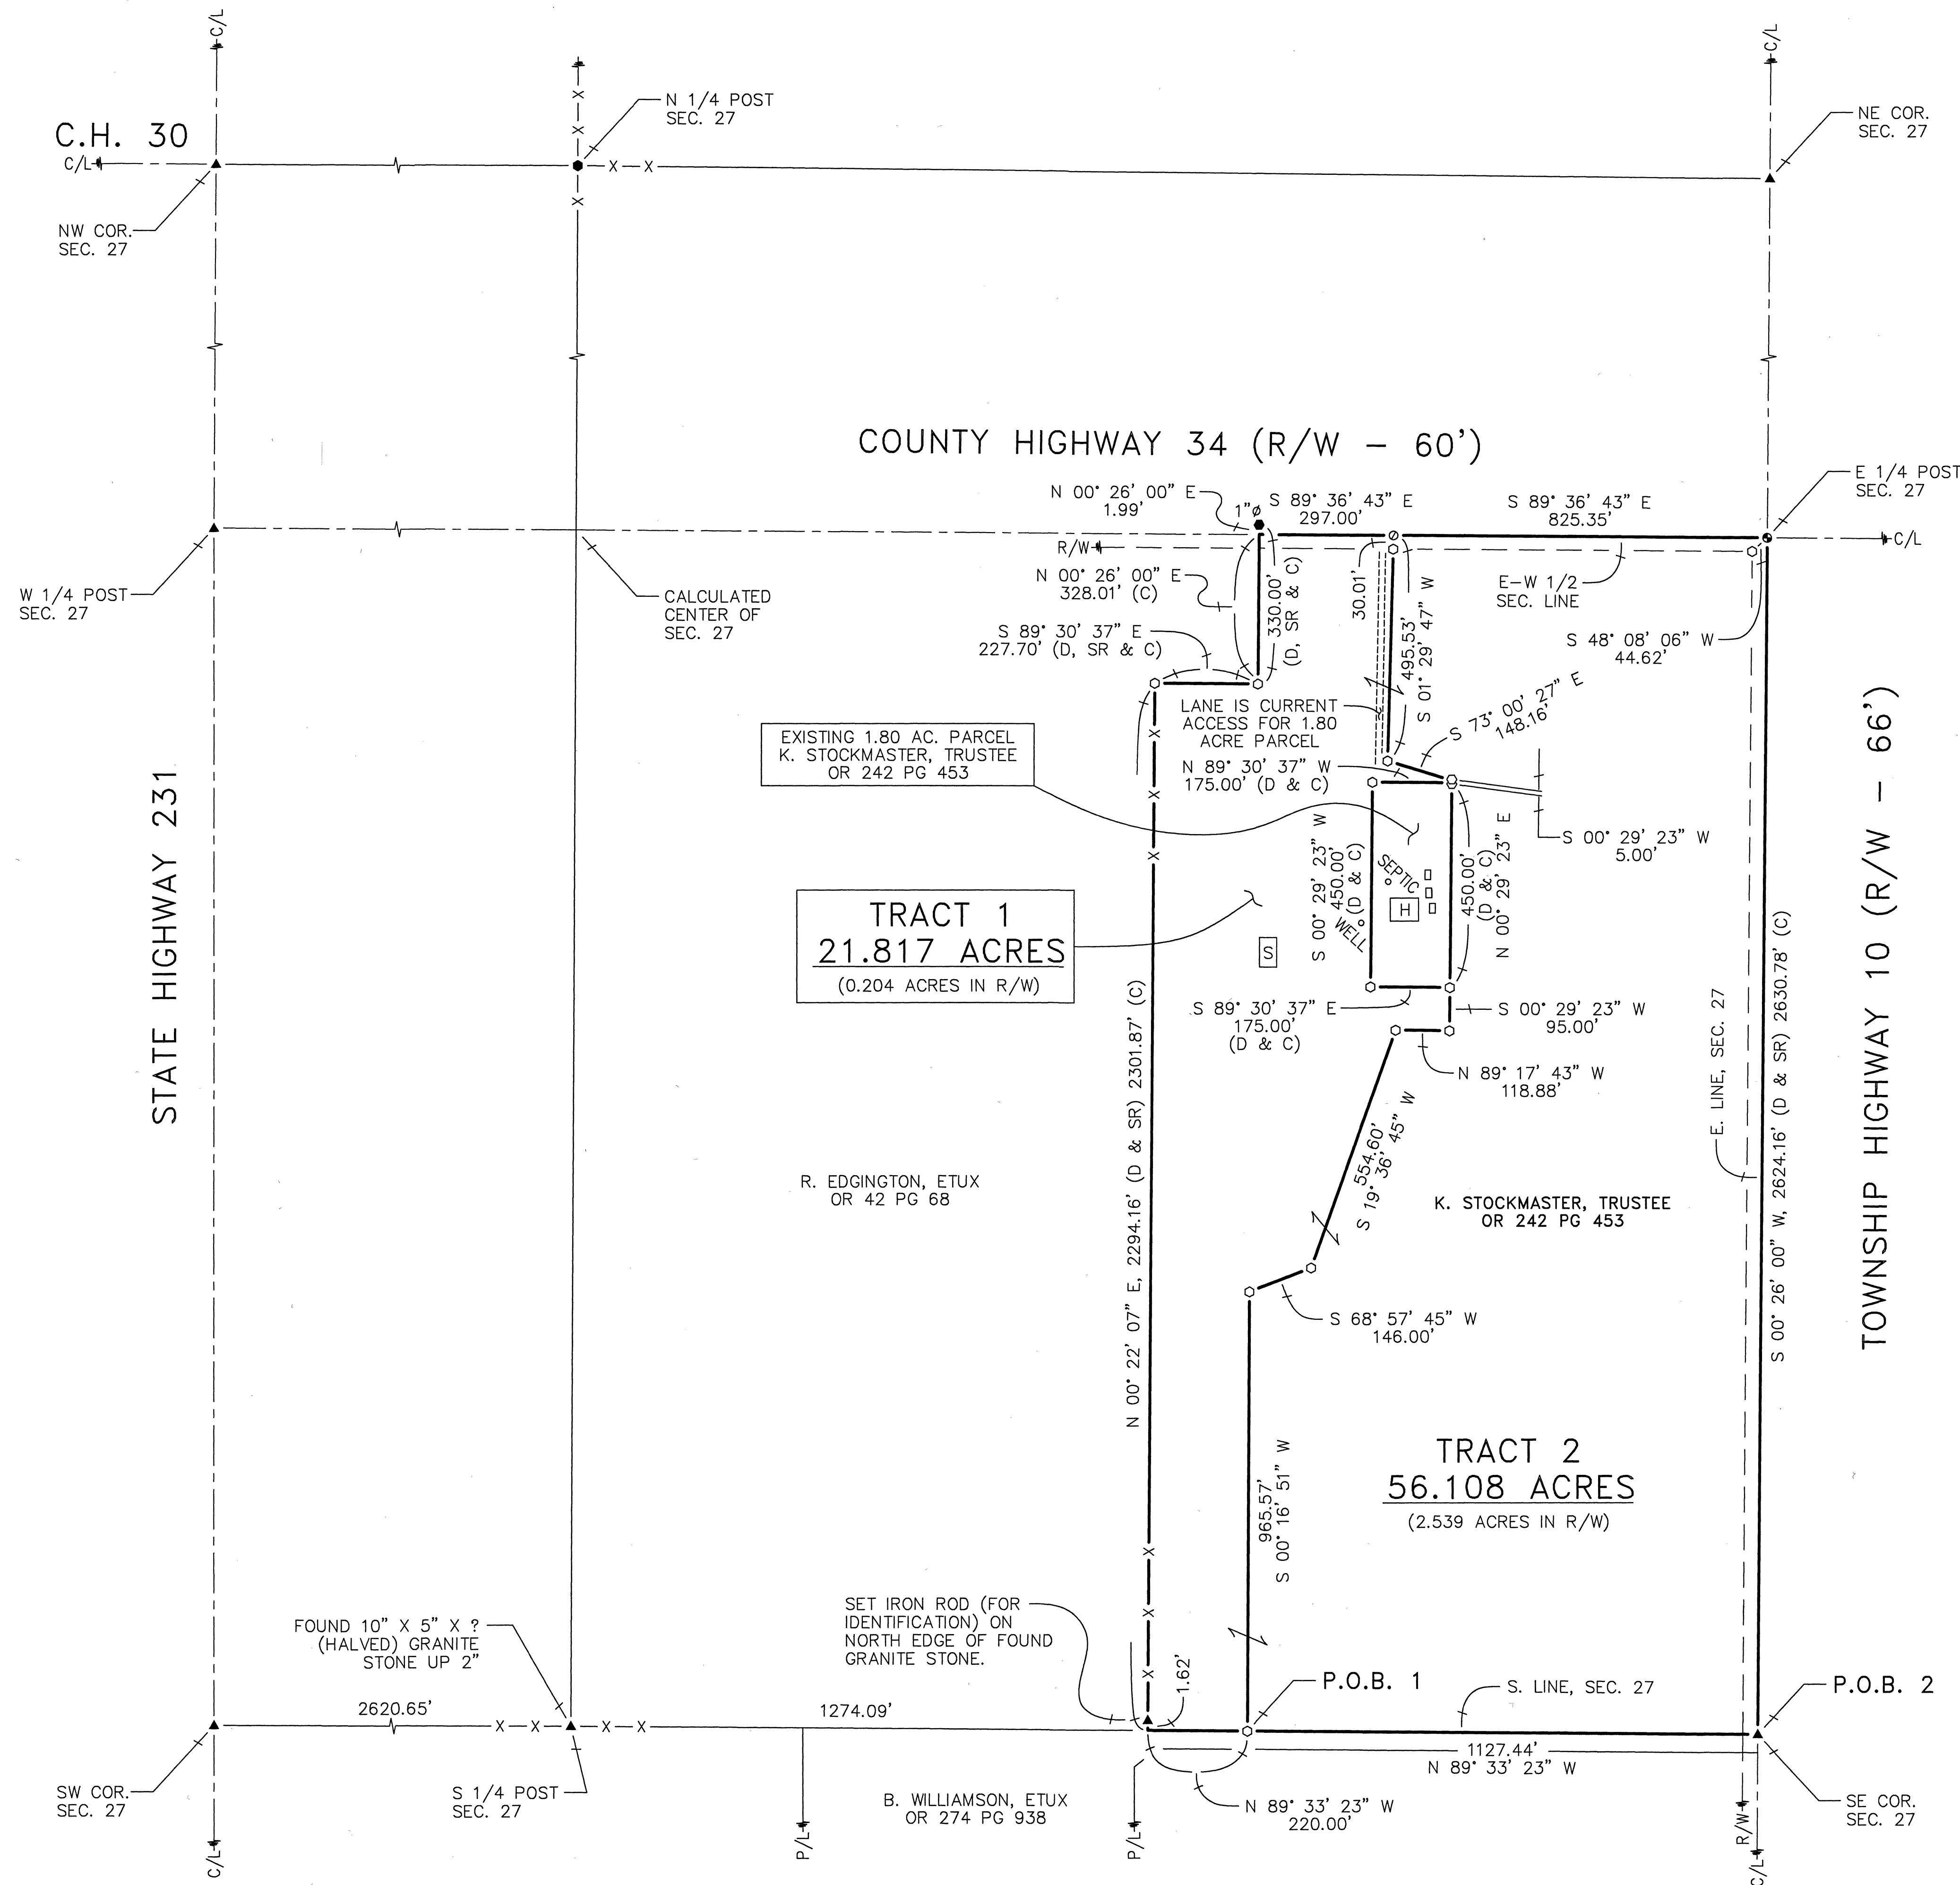

REFERENCES:

- DEED VOLUMES AND PAGES AS SHOWN.
- SURVEY VOLUME 3, PAGE 531.
- SURVEY VOLUME B, PAGE 86.
- SURVEY VOLUME C, PAGE 181.
- SURVEY VOLUME D, PAGE 383.
- ORIGINAL U.S. GOVERNMENT FIELD NOTES.
- WYANDOT COUNTY CORNERSTONE RECORDS.
- WYANDOT COUNTY ROAD RECORDS.

LEGEND:

SET	FOUND	DESCRIPTION
⊙	●	MONUMENT
⊕	●	RAILROAD SPIKE
○	●	NAIL
⊙	●	IRON PIPE
⊙	●	DRILL HOLE
⊙	●	5/8" IRON ROD WITH PERSONALIZED CAP
⊙	●	IRON ROD (5/8" U.N.)
●	●	STONE
□	●	MONUMENT BOX
D	●	DEED
P	●	PLAT
M	●	MEASURED
C	●	CALCULATED
φ	●	DIAMETER
SR	●	SURVEY RECORD
⊡	●	HOUSE
⊡	●	GARAGE
⊡	●	BARN
⊡	●	SHED
⊡	●	FENCE
X	●	C/L
X	●	R/W
X	●	P/L
■	●	POST

SURVEY NUMBER: 23-27
VOLUME: D PAGE: 688
DATE FILED: 9-15-2023
PARCEL #: 36-0206-0000-05

ALL REGIONAL PLANNING
REQUIREMENTS HAVE BEEN
APPROVED FOR THIS SURVEY
APPLICATION # N/A

NOTE: THIS SURVEY DOES NOT INCLUDE A TITLE SEARCH. EASEMENTS OR OTHER ENCUMBRANCES ON OR OVER THE LAND ARE NOT SHOWN ON THIS SURVEY. ANY BUILDINGS OR OTHER STRUCTURES NOT TO SCALE. I HEREBY DECLARE THAT I HAVE SURVEYED THE ABOVE DESCRIBED PROPERTY DURING AUGUST, 2023. THIS SURVEY IS SUBJECT TO ALL LEGAL HIGHWAYS, EASEMENTS, RESTRICTIONS, LEASES OF RECORD AND OF RECORDS IN RESPECTIVE UTILITY OFFICES. THE BEARINGS REFERRED TO HEREON ARE BASED ON AN ASSUMED MERIDIAN AND ARE ONLY FOR THE PURPOSE OF ANGULAR MEASUREMENT.



Victor B. Koehler 09-14-2023
VICTOR B. KOEHLER, P.S. NO. 7457 DATE

DRAWN:	CHECKED:	REVISIONS:
MSW	VBK	
09-01-23	09-06-23	
1	1	
23095-S		