



TAX MAP COPY

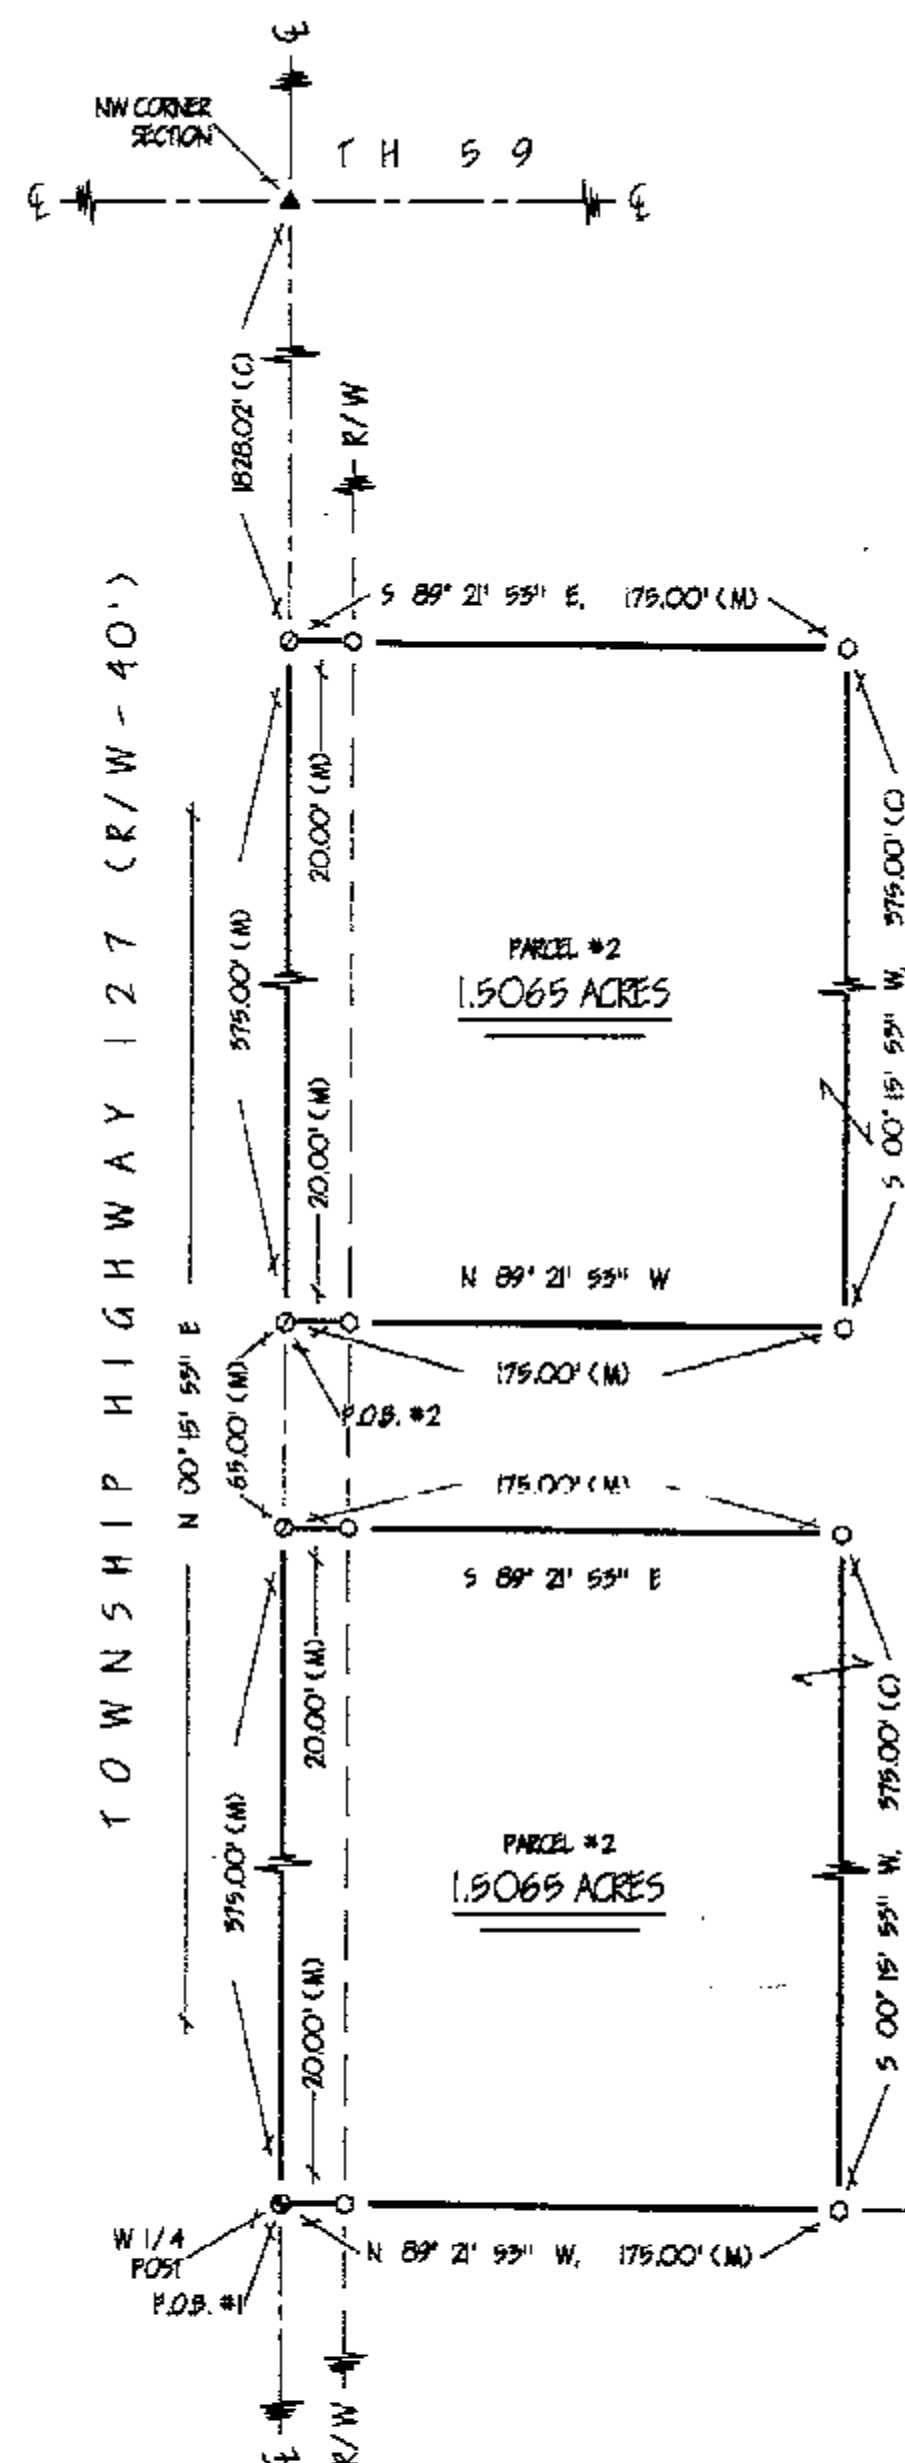

DARL F. GERBER
203-753

SURVEY NUMBER: 9622
VOLUME: C, PAGE: 002
FILING DATE: 4-8-96

NORTH

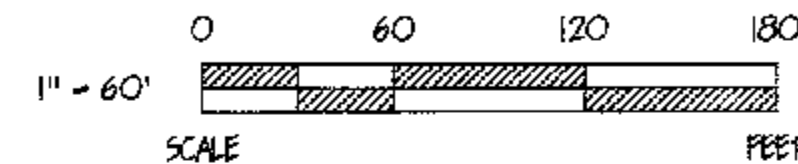

REFERENCES

- DEED VOLUMES & PAGES AS SHOWN
- WYANDOT COUNTY CORNERSTONE RECORDS
- SURVEY VOLUME 9, PAGE 210.
- SURVEY VOLUME 7, PAGE 152.
- SURVEY VOLUME 5, PAGE 357.

LEGEND

SET	FOUND	DESCRIPTION
⊙	⊙	MONUMENT
⊙	⊙	RAILROAD SPIKE
⊙	⊙	NAIL
⊙	⊙	IRON PIPE
⊙	⊙	DRILL HOLE
⊙	⊙	1/2" IRON ROD WITH PERSONALIZED CAP
⊙	⊙	IRON ROD
⊙	⊙	FENCE POST
⊙	⊙	STONE
⊙	⊙	MONUMENT BOX
X-X	X-X	FENCE
D	D	DEED
P	P	PLAT
M	M	MEASURED
C	C	CALCULATED
Ø	Ø	DIAMETER
SR	SR	SURVEY RECORD
E/P	E/P	EDGE OF PAVEMENT
L.A. R/W	L.A. R/W	LIMITED ACCESS R/W
⊙	⊙	CONCRETE RIGHT OF WAY MARKER
P/L	P/L	PROPERTY LINE

Note: This survey does not include a title search. Easements or other encumbrances on or over the land are not shown on this survey.

I hereby certify that I have surveyed the above described property during March, 1996. This survey is subject to all legal highways, easements, restrictions, leases of record and of records in respective utility offices. The bearings referred to herein are based on an assumed meridian and are only for the purpose of angular measurements.



Victor B. Koehler
VICTOR B. KOEHLER, P.S. NO. 7457
DATE 03-31-96

5-61096	DRAWN BY	CHECKED BY	REVISION
1	FRS 3-31-96	VOK 3-31-96	

SURVEY FOR: DARL F. GERBER
LOCATED IN PART OF THE NORTHWEST
QUARTER OF SECTION 13, T-3-S, R-14-E,
PIT TOWNSHIP, WYANDOT COUNTY, OHIO

VICTOR B. KOEHLER, P.S.
P.O. BOX 28
UPPER SANDUSKY, OHIO 43351
419-294-5388