


NORTH

GEORGE PAUL, et al.
185 - 125

JOE A. SCHINDLER
& JOAN E. COLLET
192 - 519

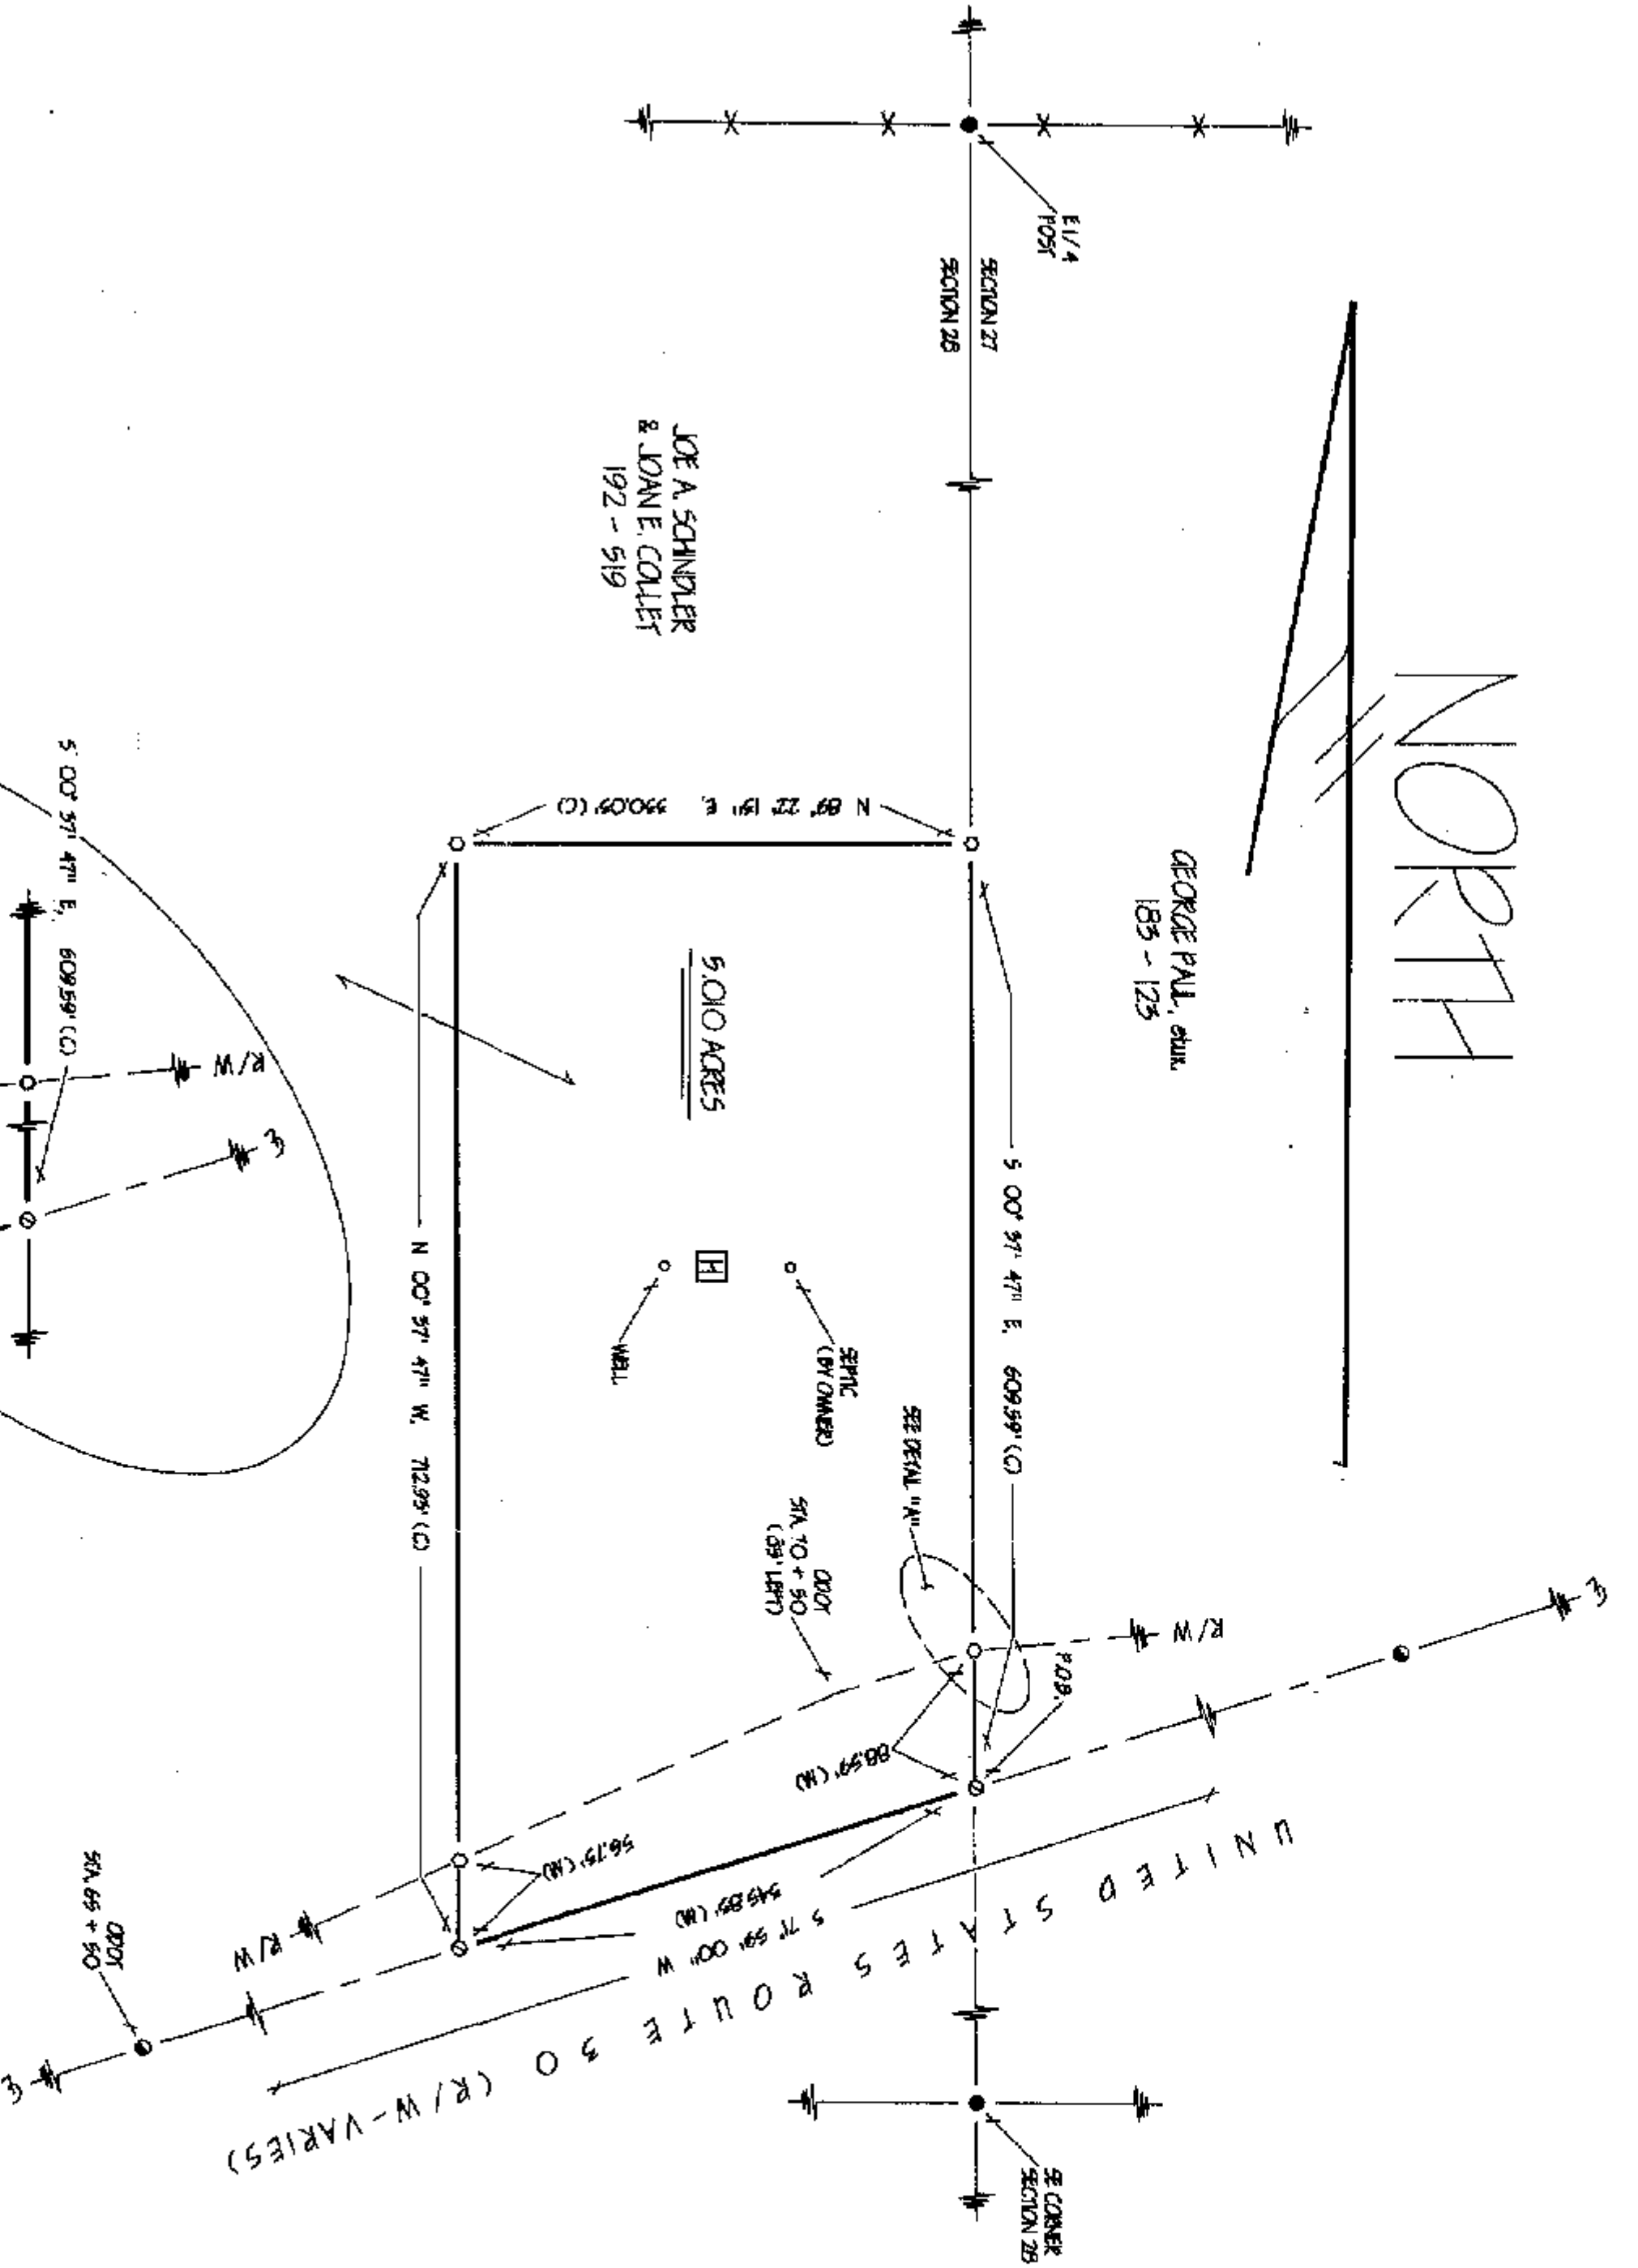

REFERENCES

- DEED VOLUMES & PAGES AS SHOWN
- WINADOT COUNTY CORRECTION RECORDS
- SURVEY VOLUME 9, PAGE 280.

LEGEND

SY	FOUND	DESCRIPTION
●	●	MONUMENT
○	○	RAILROAD SPITE
⊙	⊙	WALL
⊕	⊕	IRON PIPE
+	+	IRON ROD
⊗	⊗	1/2" IRON ROD WITH PERSONALIZED CAP
⊘	⊘	IRON ROD
⊙	⊙	STONE
⊕	⊕	STONE POST
⊗	⊗	MONUMENT BOX
⊘	⊘	CONCRETE MONUMENT
⊙	⊙	FACE
⊕	⊕	DEED
⊗	⊗	PLAT
⊘	⊘	MEASURED
⊙	⊙	CALCULATED
⊕	⊕	DIMETER
⊗	⊗	SURVEY RECORD
⊘	⊘	EDGE OF PAVEMENT
⊙	⊙	LIMITED ACCESS R/W
⊕	⊕	CONCRETE RIGHT OF WAY MARKER
⊗	⊗	PROPERTY LINE
⊘	⊘	HOUSE
⊙	⊙	CHURCH
⊕	⊕	PAVING
⊗	⊗	SEED

Notes: This survey does not include a title search. Easements or other encumbrances on or over the land are not shown on this survey.

I hereby certify that I have surveyed the above described property during May, 1996. This survey is subject to all legal highways, easements, restrictions, leases of record and of records in respective taxing offices. The bearings referred to herein are based on an assumed meridian and are only for the purpose of angular measurements.



Victor B. Koehler
VICTOR B. KOEHLER, P.S. NO. 7457
DATE 05-08-96

VICTOR B. KOEHLER, P.S.

P.O. BOX 28
UPPER SANDUSKY, OHIO 43351
419-294-5388

SURVEY FOR: JOE A. SCHINDLER & JOAN E. COLLET

LOCATED IN PART OF THE SOUTHEAST
QUARTER OF SECTION 28, T-2-S, R-14-E,
CRANE TOWNSHIP, WYANDOT COUNTY, OHIO

REVISION

CHECKED BY

DRAWN BY

VRK
05-08-96

FRS
05-07-96

5-62096