


**STULTS and
ASSOCIATES, INC.
ARCHITECTS • ENGINEERS
PLANNERS • SURVEYORS**

491 EAST CENTER STREET MARION, OHIO 43302-4224
MARION: (614) 387-9180 DELAWARE: (614) 363-6792
MARION FAX: (614) 382-9876 DELAWARE FAX: (614) 436-5238

PLAT OF SURVEY FOR

JOHN R. FUSON

BEING PART OF THE NORTHEAST QUARTER OF SECTION 15, TOWNSHIP 3 SOUTH, RANGE 15 EAST, ANTRIM TOWNSHIP, WYANDOT COUNTY, STATE OF OHIO

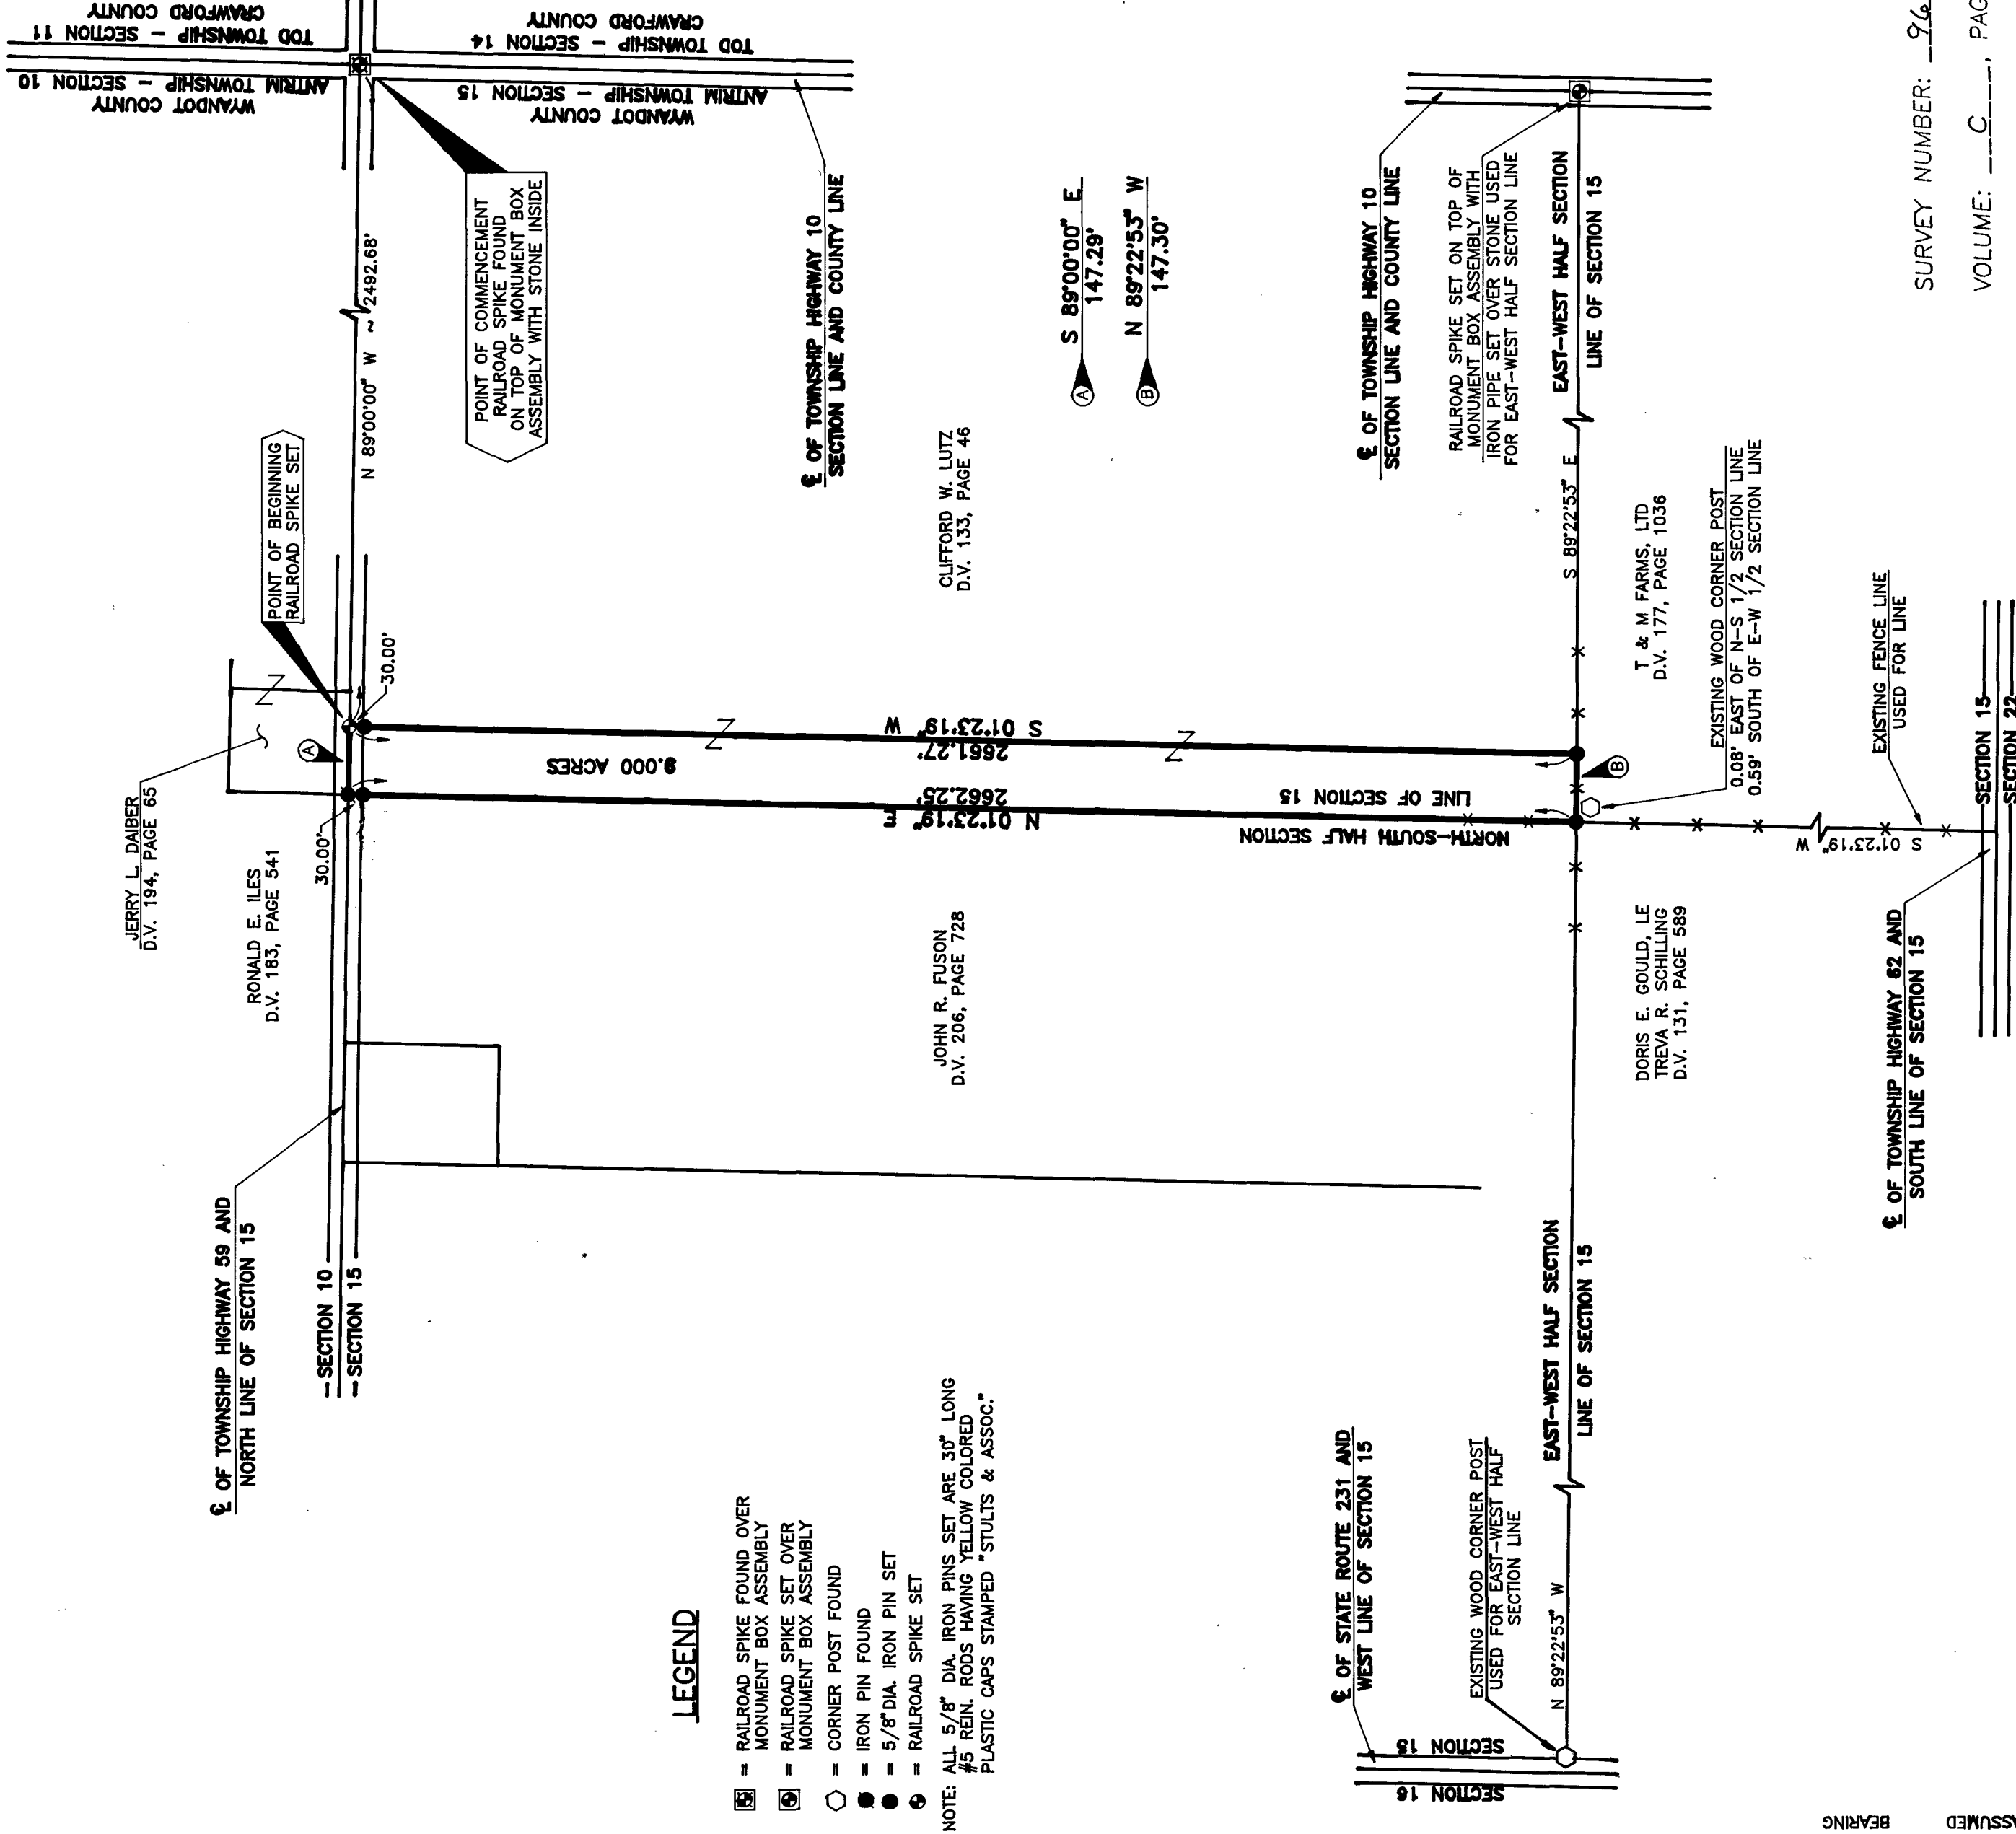

BEARING ASSUMED



We hereby certify that the above plat was prepared from an actual survey and to the best of our knowledge is correct

John J. Norris
Registered Surveyor No. **6835** Date **MAY 15, 1996**

SURVEY NUMBER: **9640**
VOLUME: **C**, PAGE: **010**
FILING DATE: **5-22-96**

Dwg. No. **17-166**
File No. **96M026**