



DENNIS ORWICK, et ux.
184 - 839

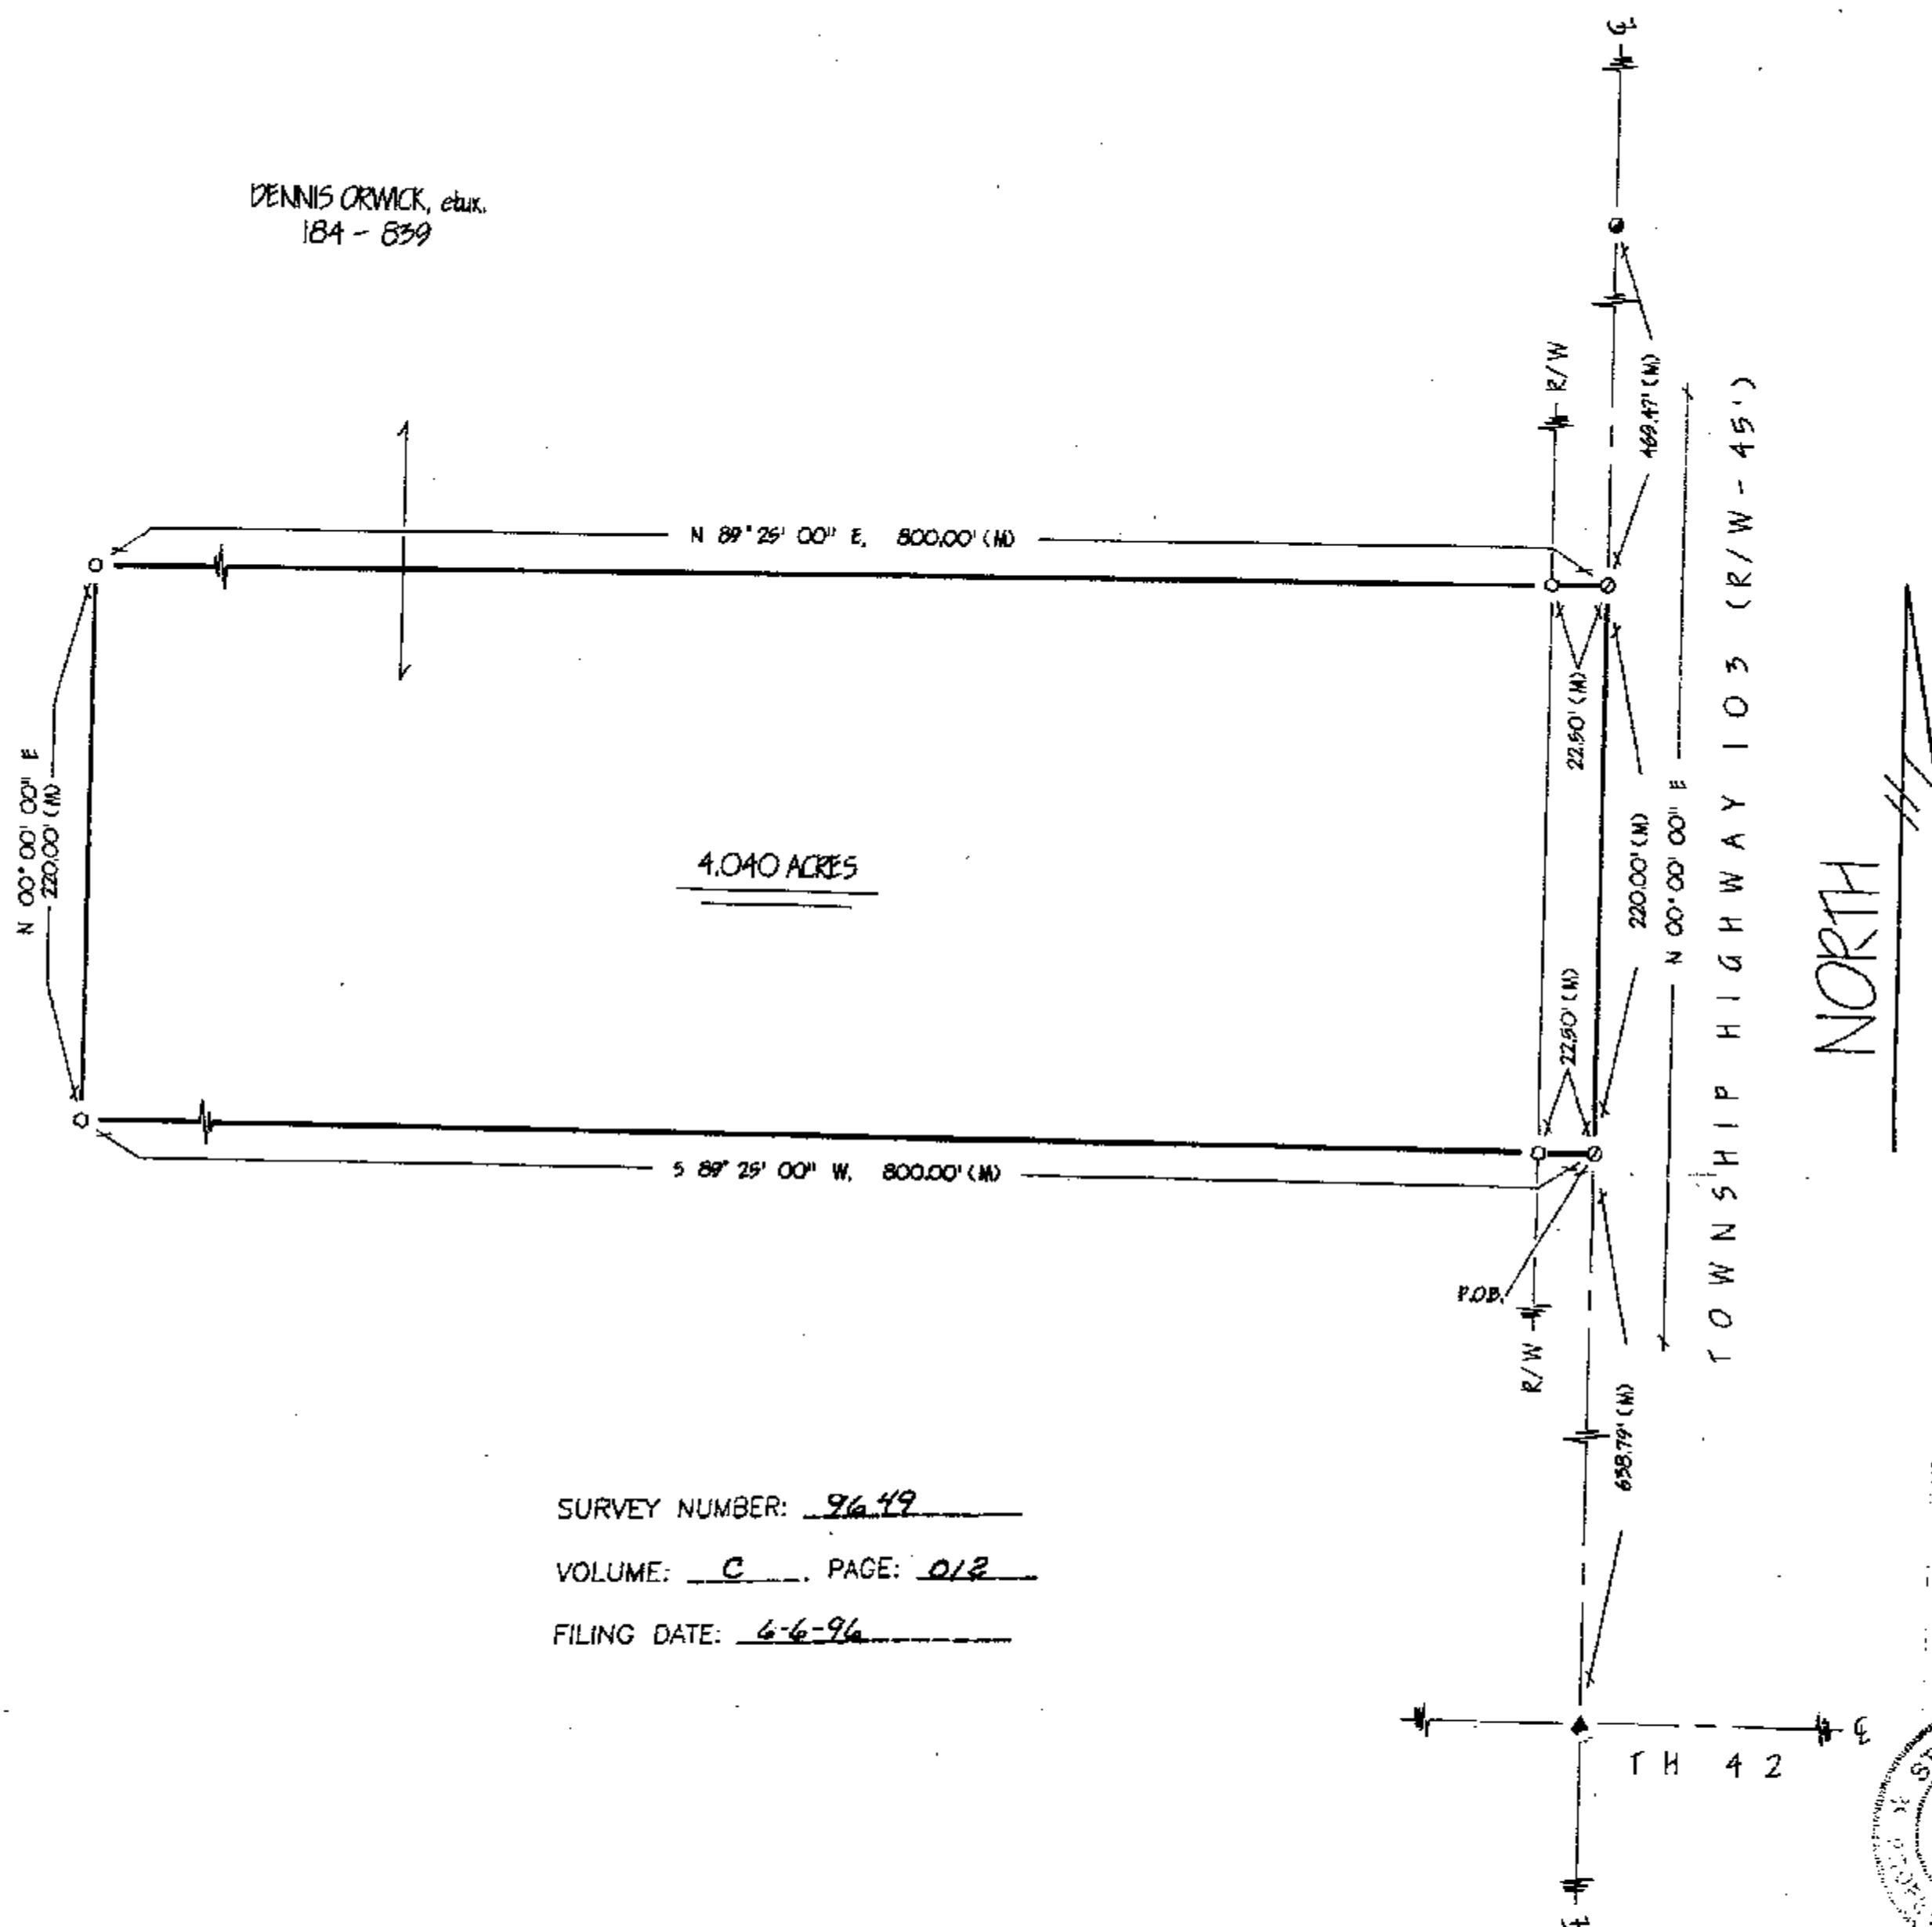

SURVEY NUMBER: 96-49
VOLUME: C PAGE: 012
FILING DATE: 6-6-96

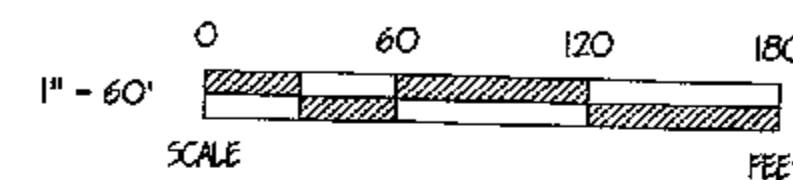

REFERENCES

- DEED VOLUMES & PAGES AS SHOWN
- WYANDOT COUNTY CORNERSTONE RECORDS
- SURVEY VOLUME 9, PAGE 275.

LEGEND

SET	FOUND	DESCRIPTION
○	●	MONUMENT
⊙	⊙	RAILROAD SPIKE
⊙	⊙	NAIL
⊙	⊙	IRON PIPE
⊙	⊙	DRILL HOLE
⊙	⊙	1/2" IRON ROD WITH PERSONALIZED CAP
⊙	⊙	IRON ROD
⊙	⊙	FENCE POST
⊙	⊙	STONE
⊙	⊙	MONUMENT BOX
⊙	⊙	CONCRETE MONUMENT
X-X		FENCE
D		DEED
P		PLAY
M		MEASURED
C		CALCULATED
SR		DIAMETER
E/P		SURVEY RECORD
L.A. R/W		EDGE OF PAVEMENT
⊙		LIMITED ACCESS R/W
P/L		CONCRETE RIGHT OF WAY MARKER
⊙		PROPERTY LINE
⊙		HOUSE
⊙		GARAGE
⊙		BARN
⊙		SHED

Note: This survey does not include a title search. Easements or other encumbrances on or over the land are not shown on this survey.

I hereby certify that I have surveyed the above described property during May, 1996. This survey is subject to all legal highways, easements, restrictions, leases of record and of records in respective utility offices. The bearings referred to herein are based on an assumed meridian and are only for the purpose of angular measurements.



Victor B. Koehler 09-31-96
VICTOR B. KOEHLER, P.S. NO. 7457 DATE

DRAWN BY	CHECKED BY	REVISION
PKS 05-28-96	VBK 05-29-96	

SURVEY FOR: CLAYTON GETZ
LOCATED IN PART OF THE SOUTHWEST
QUARTER OF SECTION 3, T-2-S, R-13-E,
SALEM TOWNSHIP, WYANDOT COUNTY, OHIO.

VICTOR B. KOEHLER, P.S.
P.O. BOX 28
UPPER SANDUSKY, OHIO 43351
419-294-5388