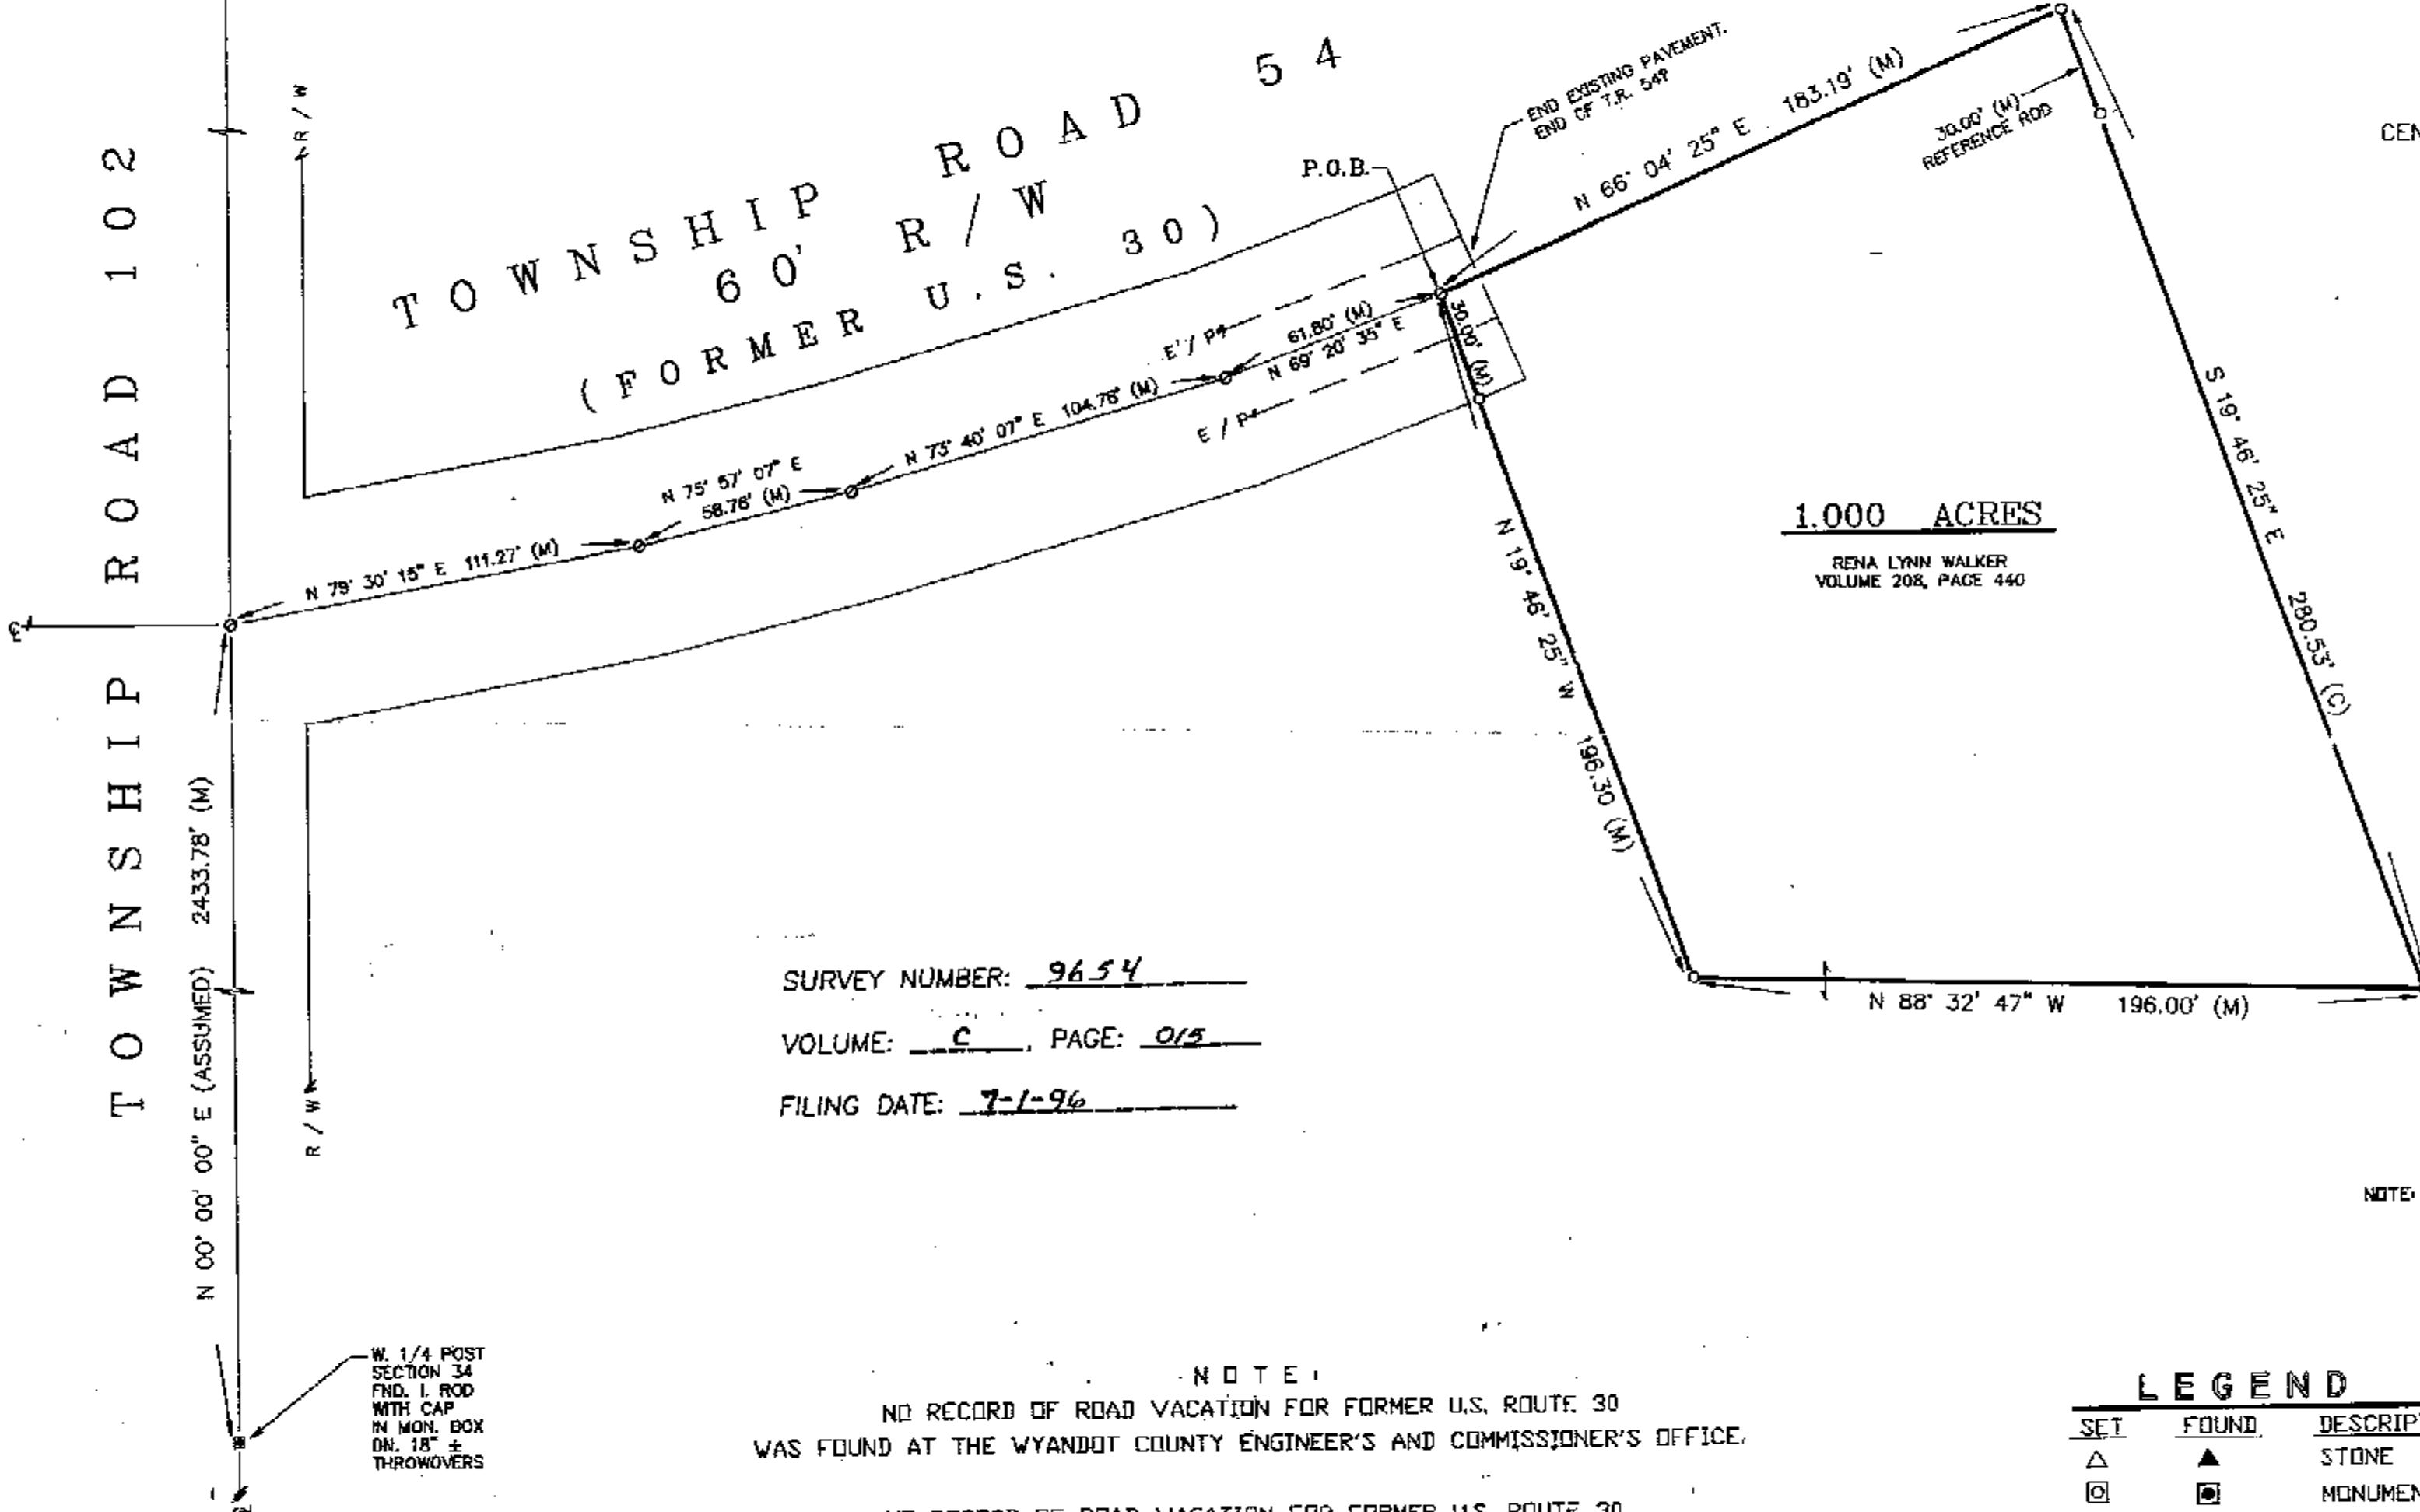


U.S. ROUTE 30

TOWNSHIP ROAD 102

TOWNSHIP ROAD 60' R/W
(FORMER U.S. 30)

54

1' = 40' 40' 0 40' FEET
SCALE

REFERENCES

DEED VOLUME AND PAGE AS SHOWN

WYANDOT COUNTY CORNERSTONE REFERENCES

SURVEY VOLUME 5, PAGE 368
WYA-30 N-7.27-8.87 ROAD PLANSNOTE:
CENTERLINE OF TOWNSHIP ROAD 54 (FORMER U.S. 30)
ESTABLISHED BY SPLITTING PAVEMENT.

JOB NO.	HANK AND ASSOCIATES, INC.	SURVEY FOR:	RENA WALKER	DRAWN BY:	REVISIONS:	CHART NO.	REVISIONS:	CHART NO.
96065-S (305)	ENGINEERING SURVEYING 137 SOUTH WASHINGTON STREET TIFFIN, OHIO 44883 PHONE: (419) 447-4200	LOCATED IN THE NW 1/4 OF SECTION 34, SALEM TOWNSHIP, T-2-S, R-13-E, WYANDOT COUNTY, OHIO						

SET	FOUND	DESCRIPTION
△	▲	STONE
□	□	MONUMENT BOX
◎	◎	CONC. MONUMENT
●	●	RAILROAD SPIKE
●	●	NAIL
●	●	IRON ROD
●	●	IRON PIPE
●	●	DRILL HOLE
●	●	WOOD POST
□	□	DEED
P	P	PLAT
M	M	MEASURED
S	S	SURVEYED
C	C	CALCULATED

NOTE: ALL IRON ROD SET ARE 5/8" DIA X 30" LENGTH
WITH PERSONALIZED CAPS (CHANK AND ASSOC.)
DRIVEN FLUSH.

James G. Homan, Jr., P.S. #657 DATE