


SURVEY NUMBER: 9658

VOLUME: C, PAGE: 018

FILING DATE: 7-2-96

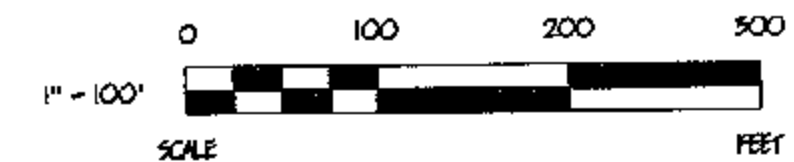

REFERENCES

- DEED VOLUMES & PAGES AS SHOWN
- WYANDOT COUNTY CORNERSTONE RECORDS
- SURVEY VOLUME 5, PAGE 177
- SURVEY VOLUME 7, PAGE 182

LEGEND



SY	FOUND	DESCRIPTION
●	●	MONUMENT
○	○	RAILROAD SPIKE
⊙	⊙	NAIL
⊕	⊕	IRON PIPE
⊗	⊗	DRILL HOLE
⊘	⊘	1/2" IRON ROD WITH PERSONALIZED CAP
⊙	⊙	IRON ROD
■	■	FENCE POST
▲	▲	STONE
⊞	⊞	MONUMENT BOX
□	□	CONCRETE MONUMENT
X-X	X-X	FENCE
D	D	DEED
P	P	PLAY
M	M	MEASURED
C	C	CALCULATED
S	S	DIAMETER
SR	SR	SURVEY RECORD
E/P	E/P	EDGE OF PAVEMENT
L.A. R/W	L.A. R/W	UNIMPROVED ACCESS R/W
⊙	⊙	CONCRETE RIGHT OF WAY MARKER
P/L	P/L	PROPERTY LINE
⊞	⊞	HOUSE
⊞	⊞	GARAGE
⊞	⊞	BARN
⊞	⊞	SHED

Note: This survey does not include a title search. Easements or other encumbrances on or over the land are not shown on this survey.

I hereby certify that I have surveyed the above described property during June, 1996. This survey is subject to all legal highways, easements, restrictions, leases of record and of records in respective utility offices. The bearings referred to hereon are based on an assumed meridian and are only for the purpose of angular measurements.



Victor B. Koehler 06-05-96
VICTOR B. KOEHLER, P.S. NO. 7457 DATE

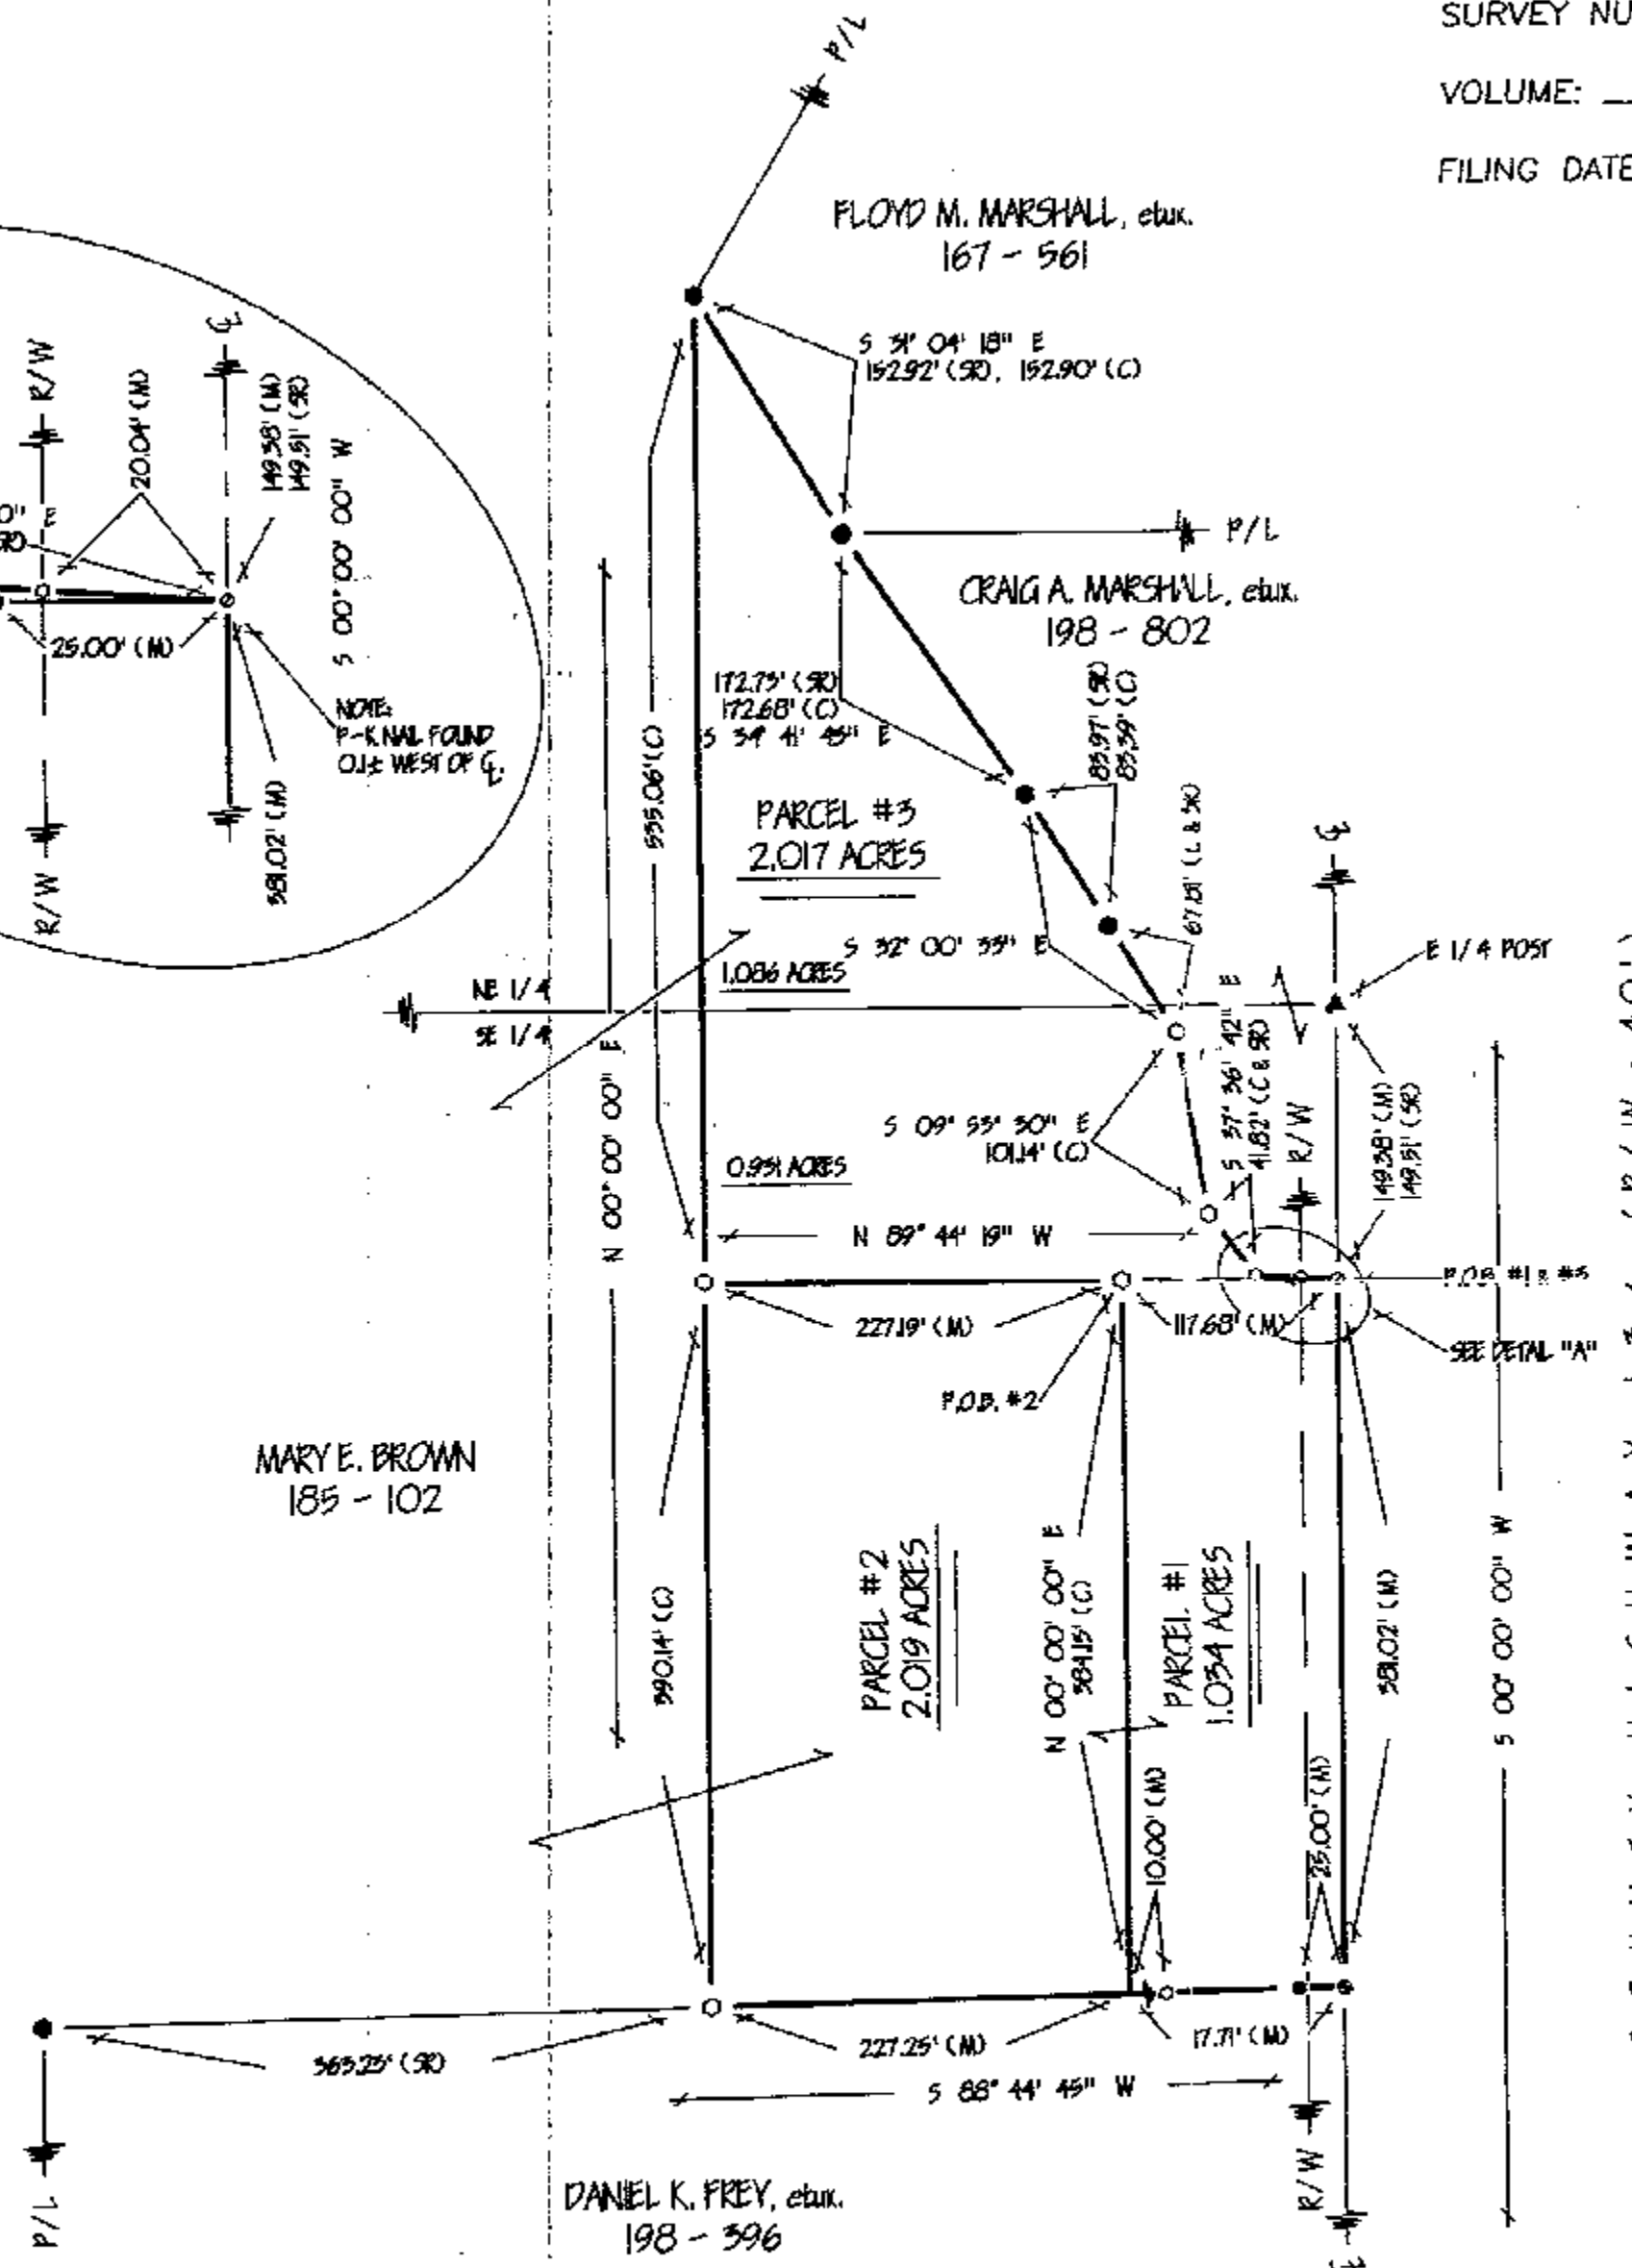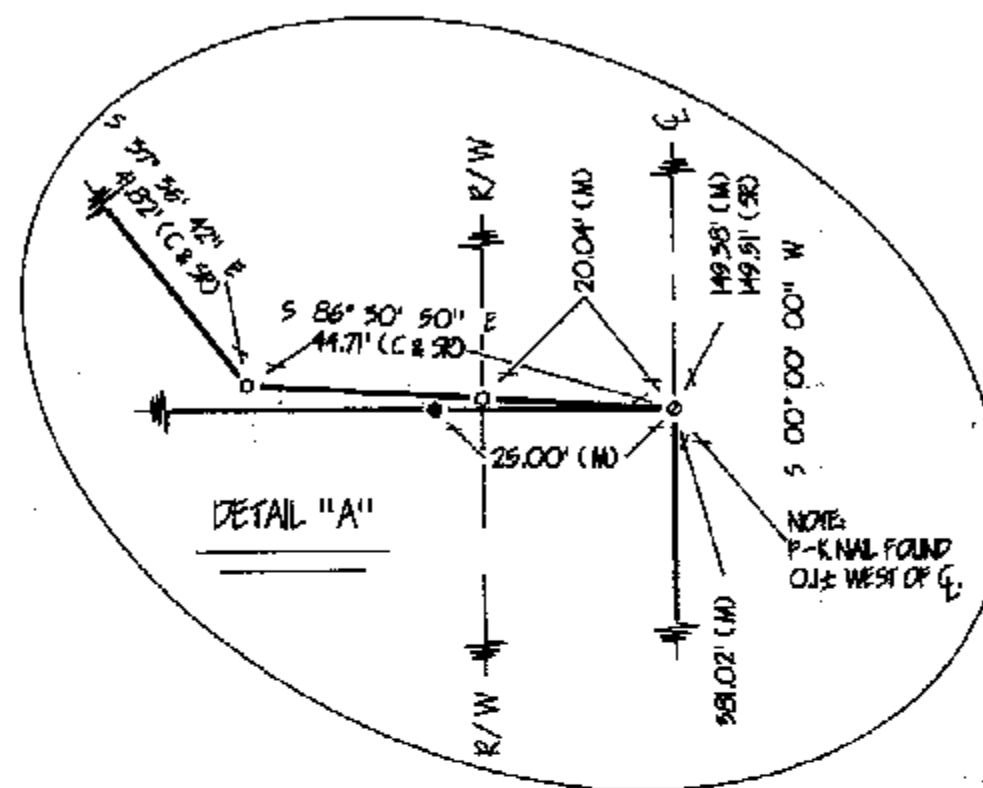

NORTH

COUNTY HIGHWAY 134 (R/W - 40')

DRAWN BY	CHECKED BY	REVISION
PRS 06-05-96	VER 06-04-96	

SURVEY FOR: M.E. BROWN
LOCATED IN PART OF THE NORTHEAST & SOUTHEAST
QUARTERS OF SECTION 19, T-2-S, R-15-E,
EDEN TOWNSHIP, WYANDOT COUNTY, OHIO

VICTOR B. KOEHLER, P.S.
P.O. BOX 28
UPPER SANDUSKY, OHIO 43351
419-294-5388

TXL MP COPY