

REFERENCES

- DEED VOLUMES & PAGES AS SHOWN
- WYANDOT COUNTY CORNERSTONE RECORDS
- SURVEY VOLUME 6, PAGE 377.


LEGEND

SET	FOUND	DESCRIPTION
○	●	MONUMENT
⊙	⊙	RAILROAD SPIKE
⊗	⊗	NAIL
⊕	⊕	IRON PIPE
⊖	⊖	DRILL HOLE
⊗	⊗	1/2" IRON ROD WITH PERSONALIZED CAP
	●	IRON ROD
	■	FENCE POST
	▲	STONE
	⊞	MONUMENT BOX
	□	CONCRETE MONUMENT
X-X		FENCE
D		DEED
P		PLAT
M		MEASURED
C		CALCULATED
⊙		DIAMETER
SR		SURVEY RECORD
E/P		EDGE OF PAVEMENT
L.A. R/W		LIMITED ACCESS R/W
⊙		CONCRETE RIGHT OF WAY MARKER
P/L		PROPERTY LINE
⊞		HOUSE
⊞		GARAGE
⊞		BARN
⊞		SHED

Note: This survey does not include a title search. Easements or other encumbrances on or over the land are not shown on this survey.

I hereby certify that I have surveyed the above described property during June, 1996. This survey is subject to all legal highways, easements, restrictions, leases of record and of records in respective utility offices. The bearings referred to hereon are based on an assumed meridian and are only for the purpose of angular measurements.

Victor B. Koehler 07-03-96
VICTOR B. KOEHLER, P.S. NO. 7457 DATE

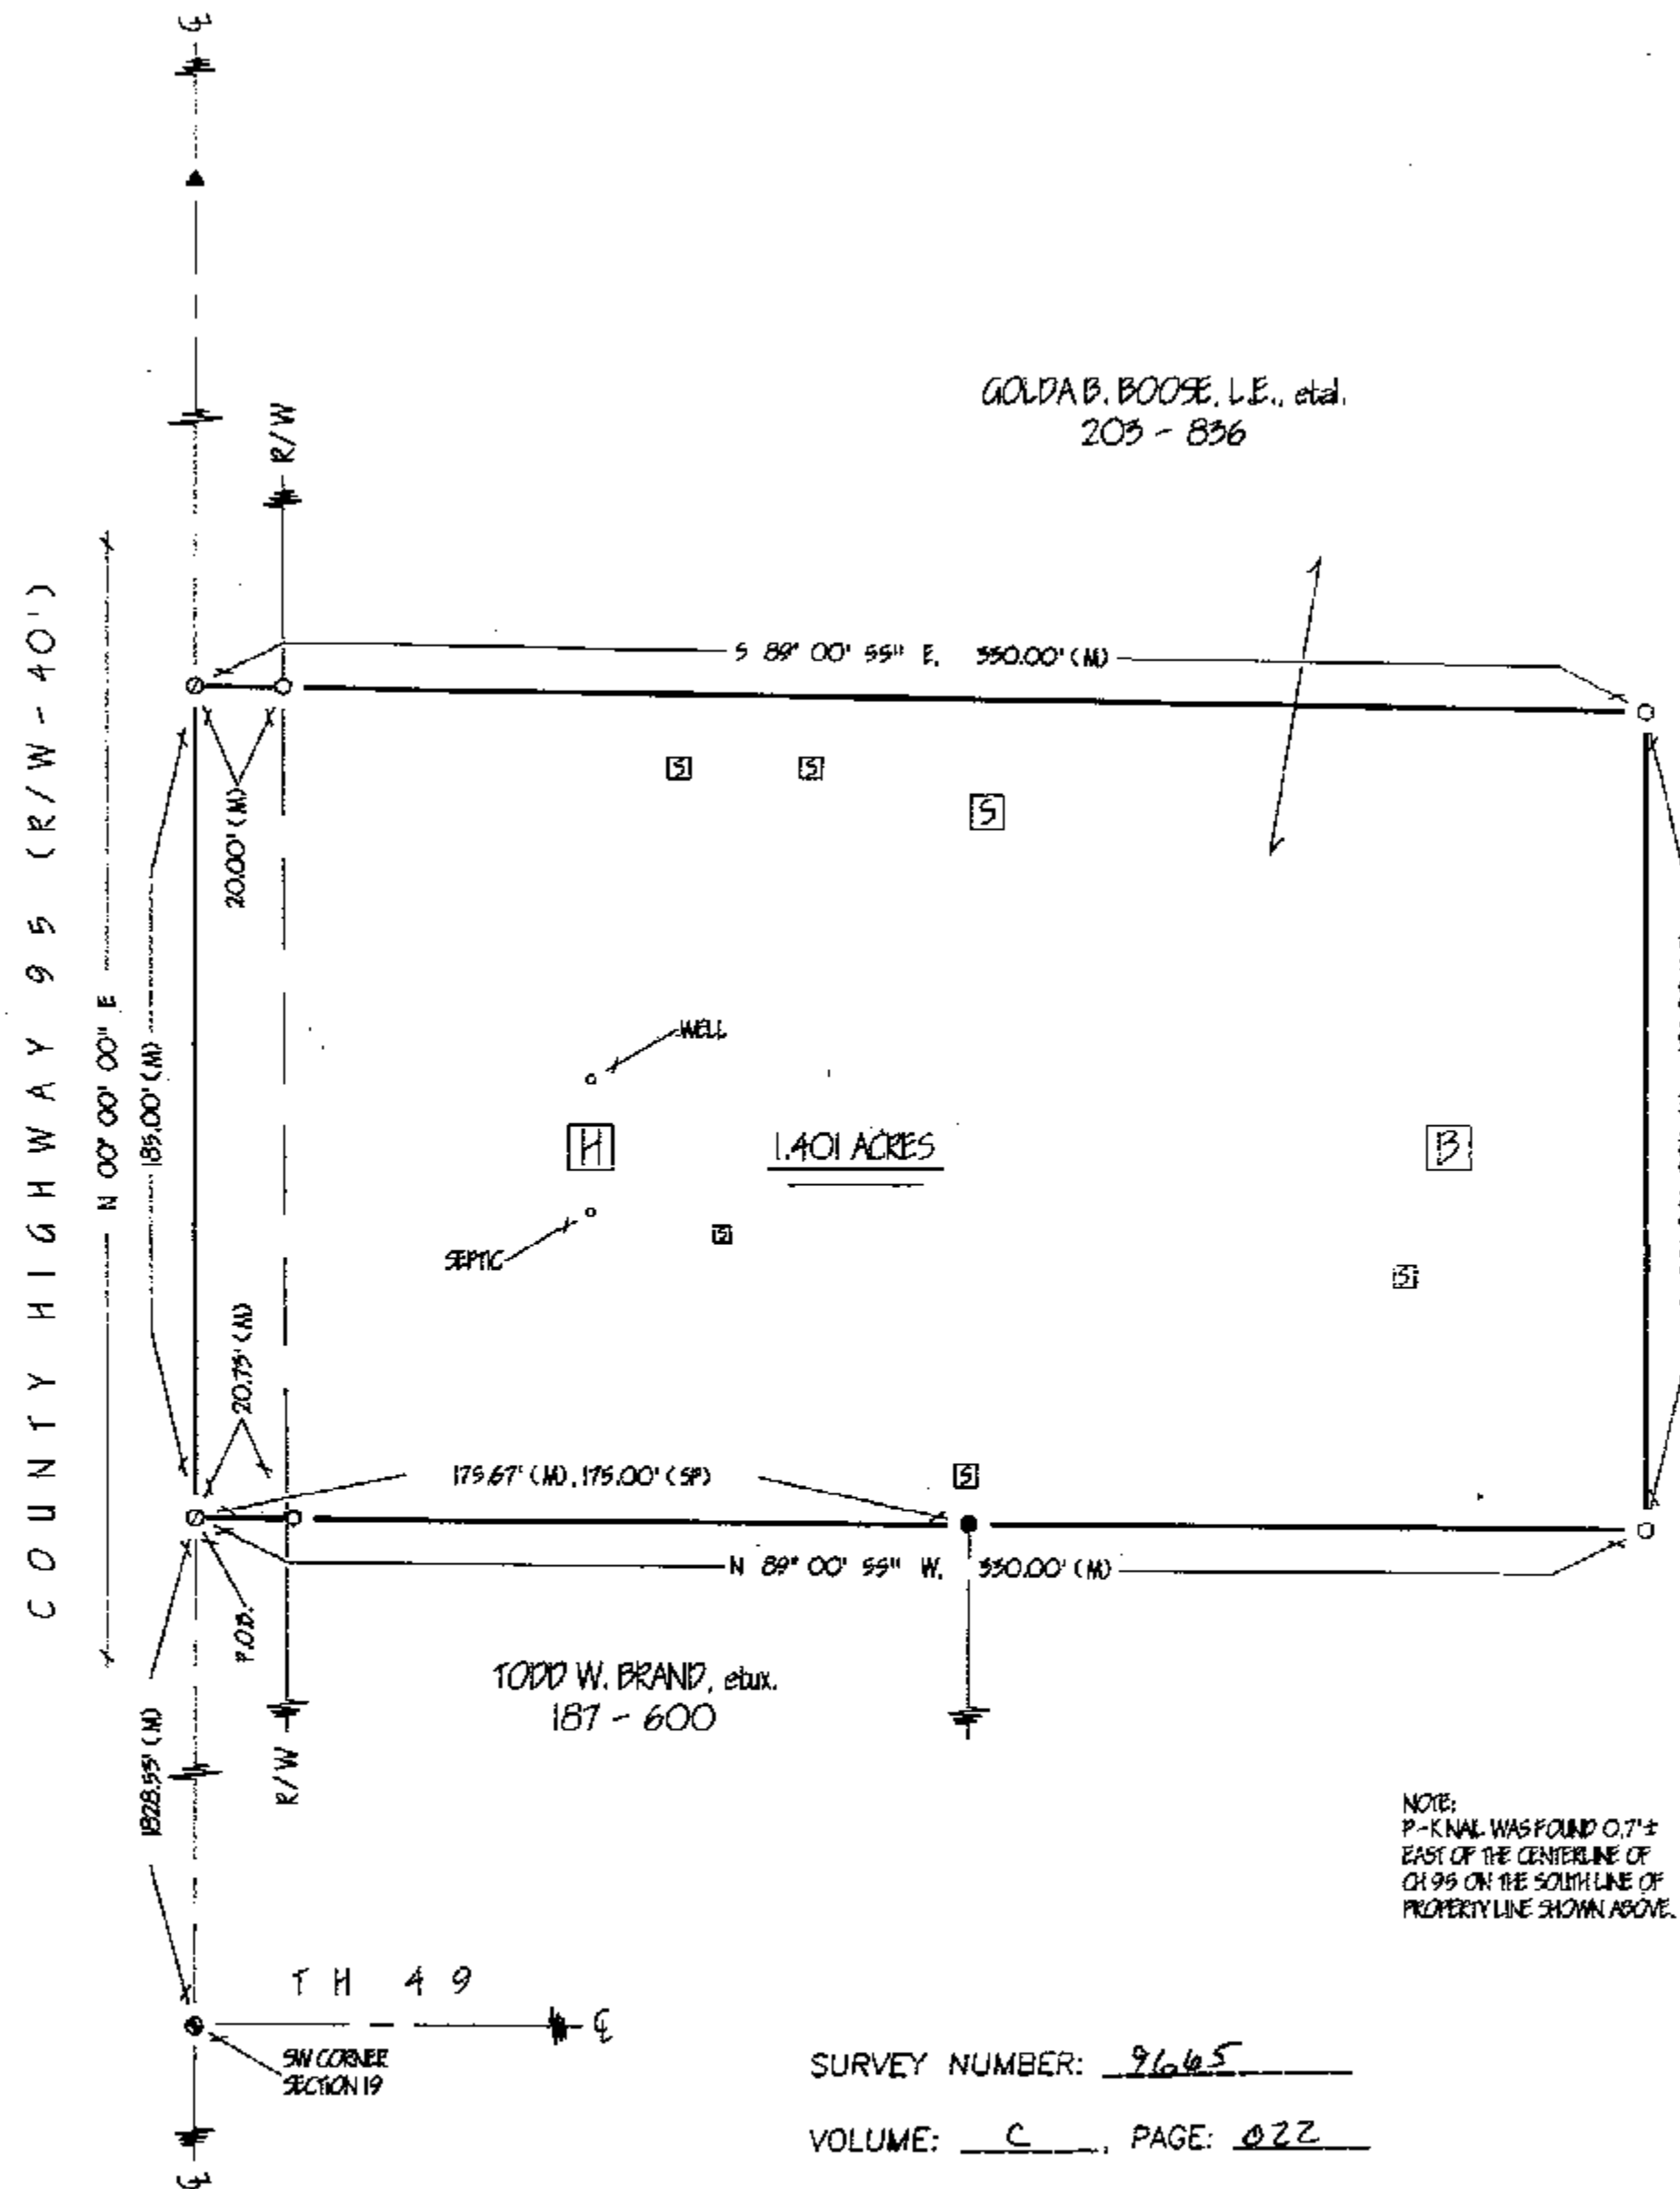

SURVEY NUMBER: 9645
VOLUME: C, PAGE: 022
FILING DATE: 7-19-96

SURVEY FOR: RICHARD BOOSE

LOCATED IN PART OF THE SOUTHWEST
QUARTER OF SECTION 19, T-2-S, R-13-E,
SALEM TOWNSHIP, WYANDOT COUNTY, OHIO

VICTOR B. KOEHLER, P.S.
P.O. BOX 28
UPPER SANDUSKY, OHIO 43351
419-294-5388

DRAWN BY	CHECKED BY	REVISION
PRS 06-21-96	VBK 06-28-96	

TAX MAP COPY

19-2-61
VALLEY